
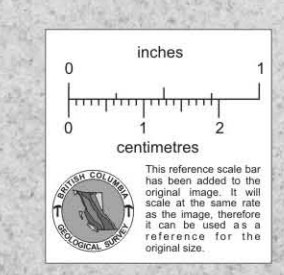


EQUIPMENT LIST

ITEM NO	QTY	DESCRIPTION
1	2	SETTLING PLENUM
2	3	16" Ø SCREW CONV X 18' LG
3	2	16" Ø SCREW CONV X 25' LG
4	1	16" Ø SCREW CONV X 22' LG
5	1	16" Ø SCREW CONV X 28' LG
6	1	24" BELT CONVEYOR X 84' LG
7	1	FEED AIR PLENUM
8	9	60000 CFM SHAKER UNITS
9	9	16" Ø SCREW CONV X 40' LG
10	2	16" Ø SCREW CONV X 19' LG
11	2	16" Ø SCREW CONV X 28' LG
12	1	24" BELT CONV X 32' LG
13	1	24" BELT CONV X 26' LG
14	1	24" BELT CONV X 63' LG
15	4	120,000 CFM EXHAUST FANS
16	1	RETURN AIR PLENUM
17	19	ROTARY VALVES

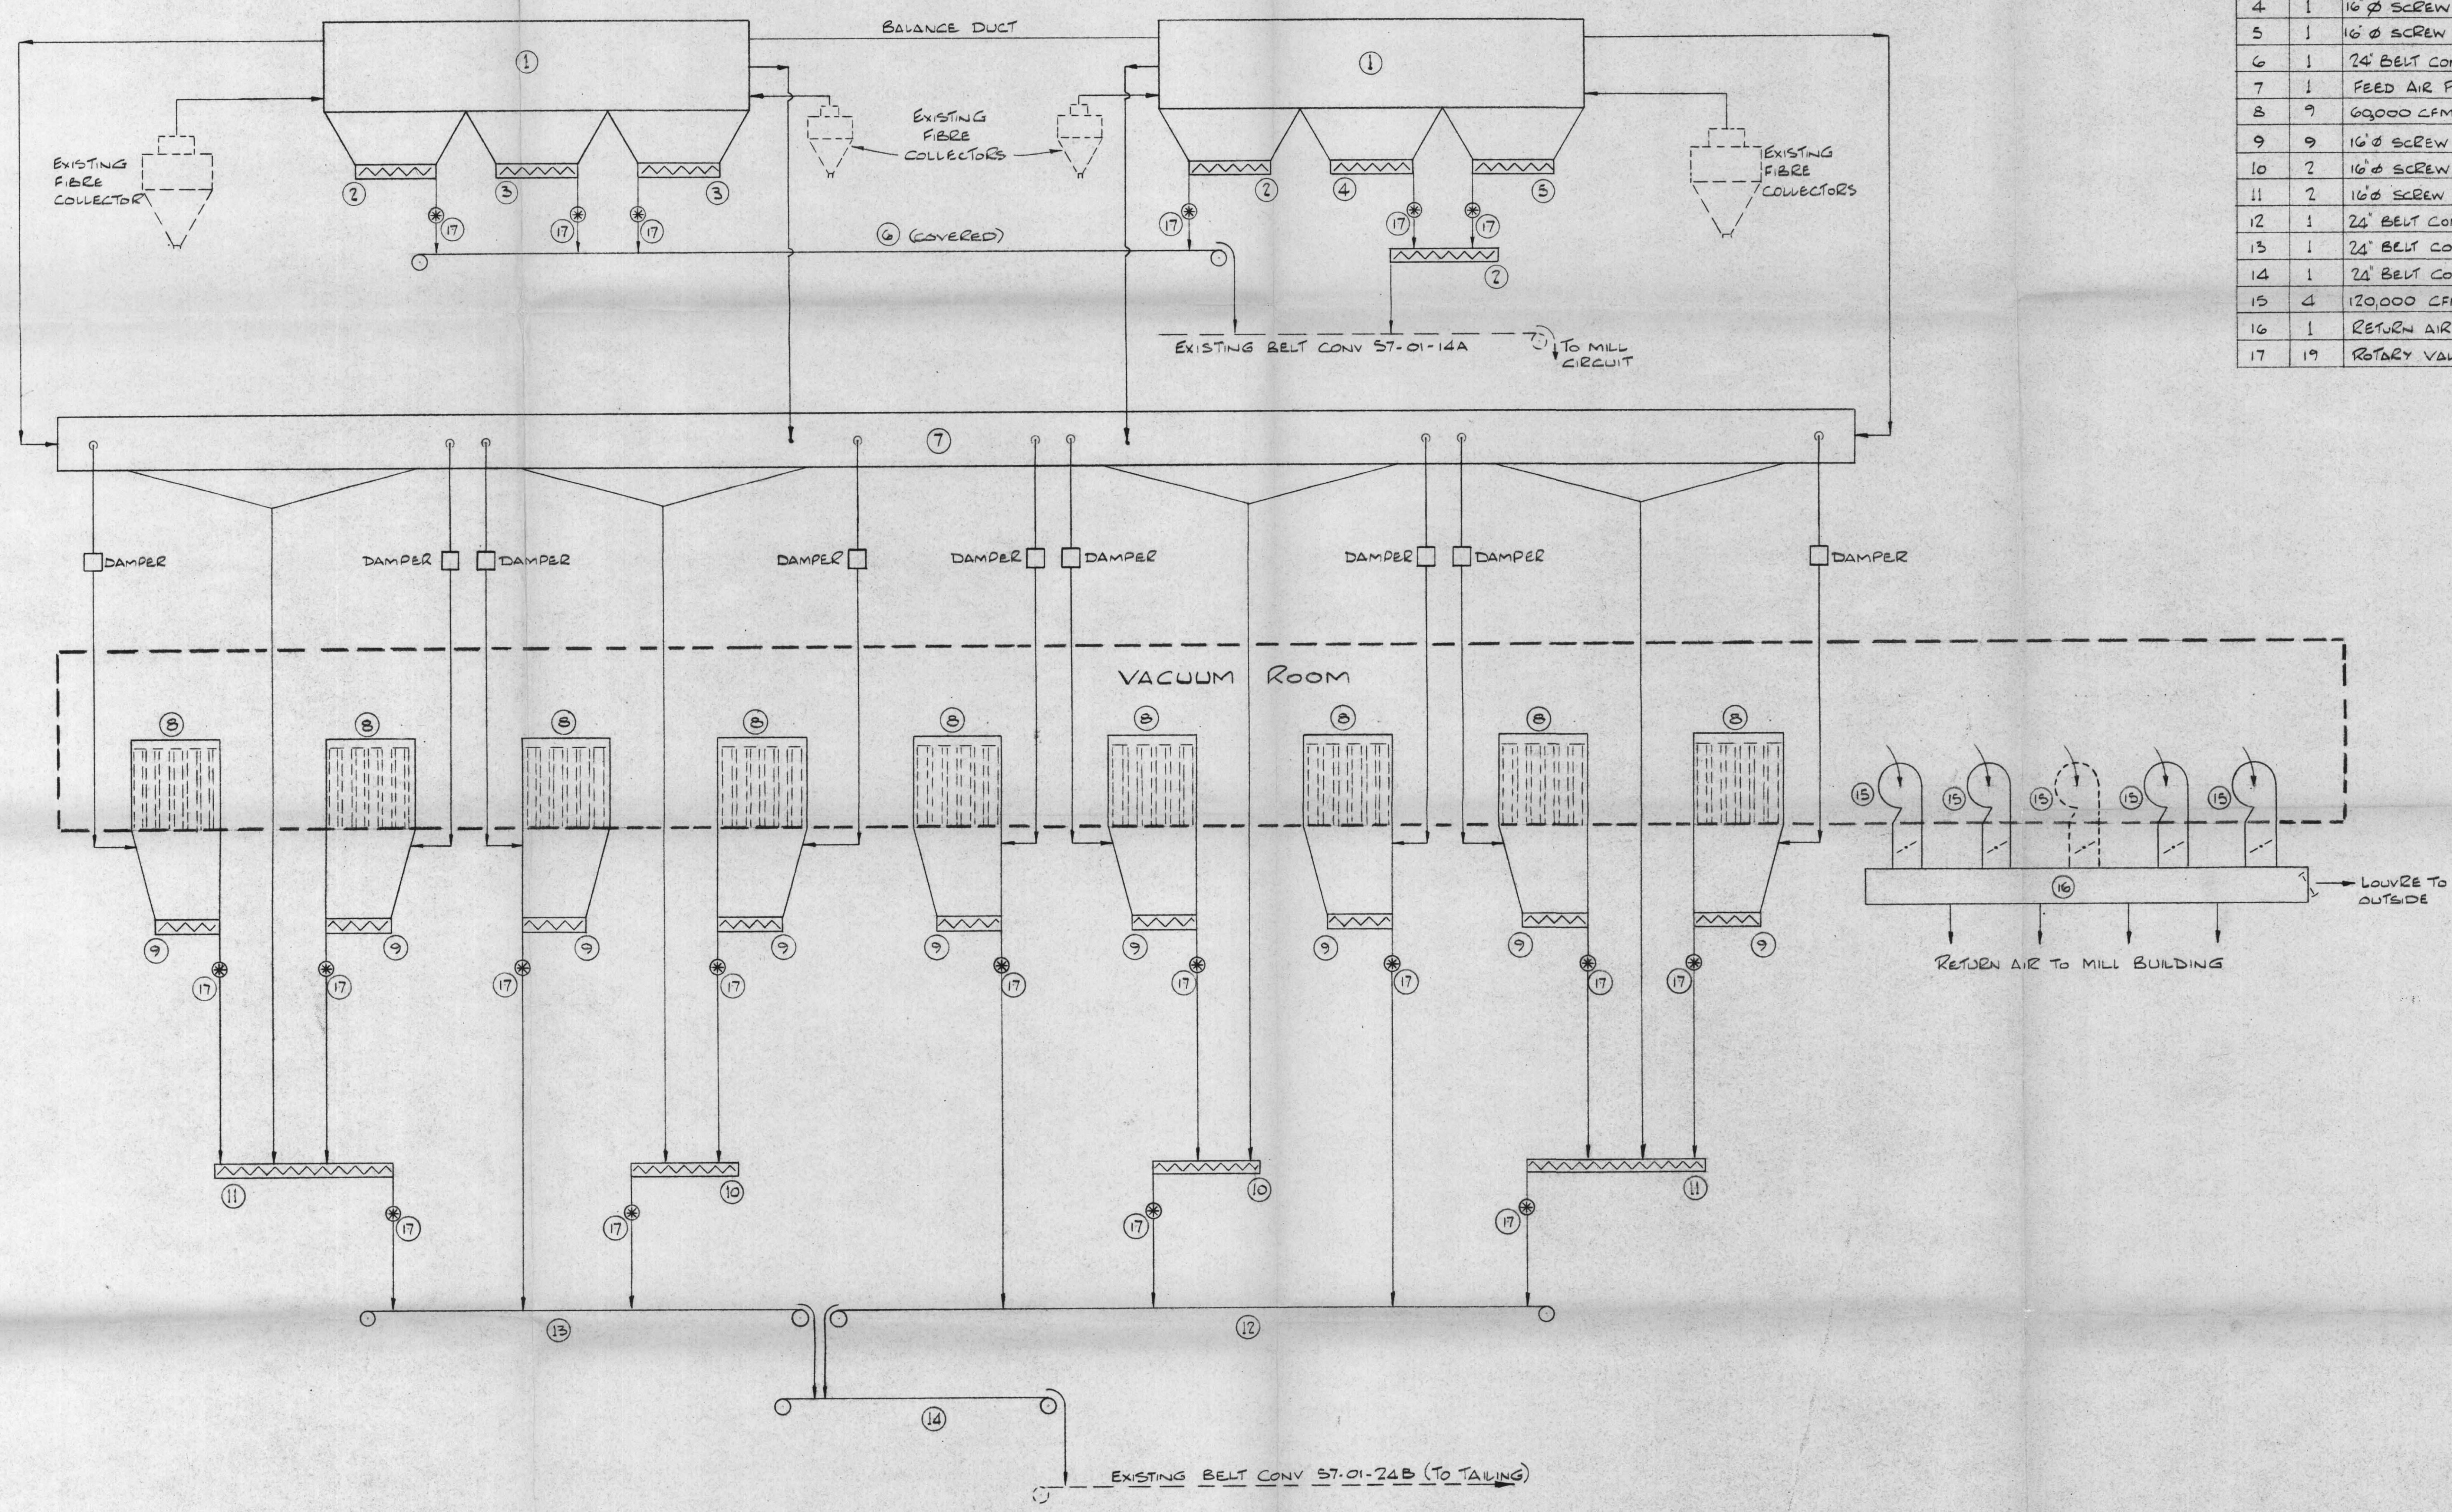

PROPERTY FILE

DWG NO.		REFERENCE DRAWINGS		CLIENT: CASSIAR ASBESTOS CORP LTD		PROJECT NO. 1049005		DIVISION NO.	
DATE		BY		SECTION: GENERAL LAYOUT		LOCATION: CASSIAR B.C.		TITLE: PROPOSED MILL AIR ADDITION	
DESCRIPTION		REVISIONS		SCALE:		DATE:		DRAWN BY: R.A. MAR/75	
DESCRIPTION		REVISIONS		CHECKED BY: J.J. APR/75		APPROVED BY: R.J.D. APR/75		DRAWING NUMBER: PR.8	
DESCRIPTION		REVISIONS		APPROVED BY: R.J.D. APR/75		KILBORN		DRAWING NUMBER: PR.8	