



SECTION B-B

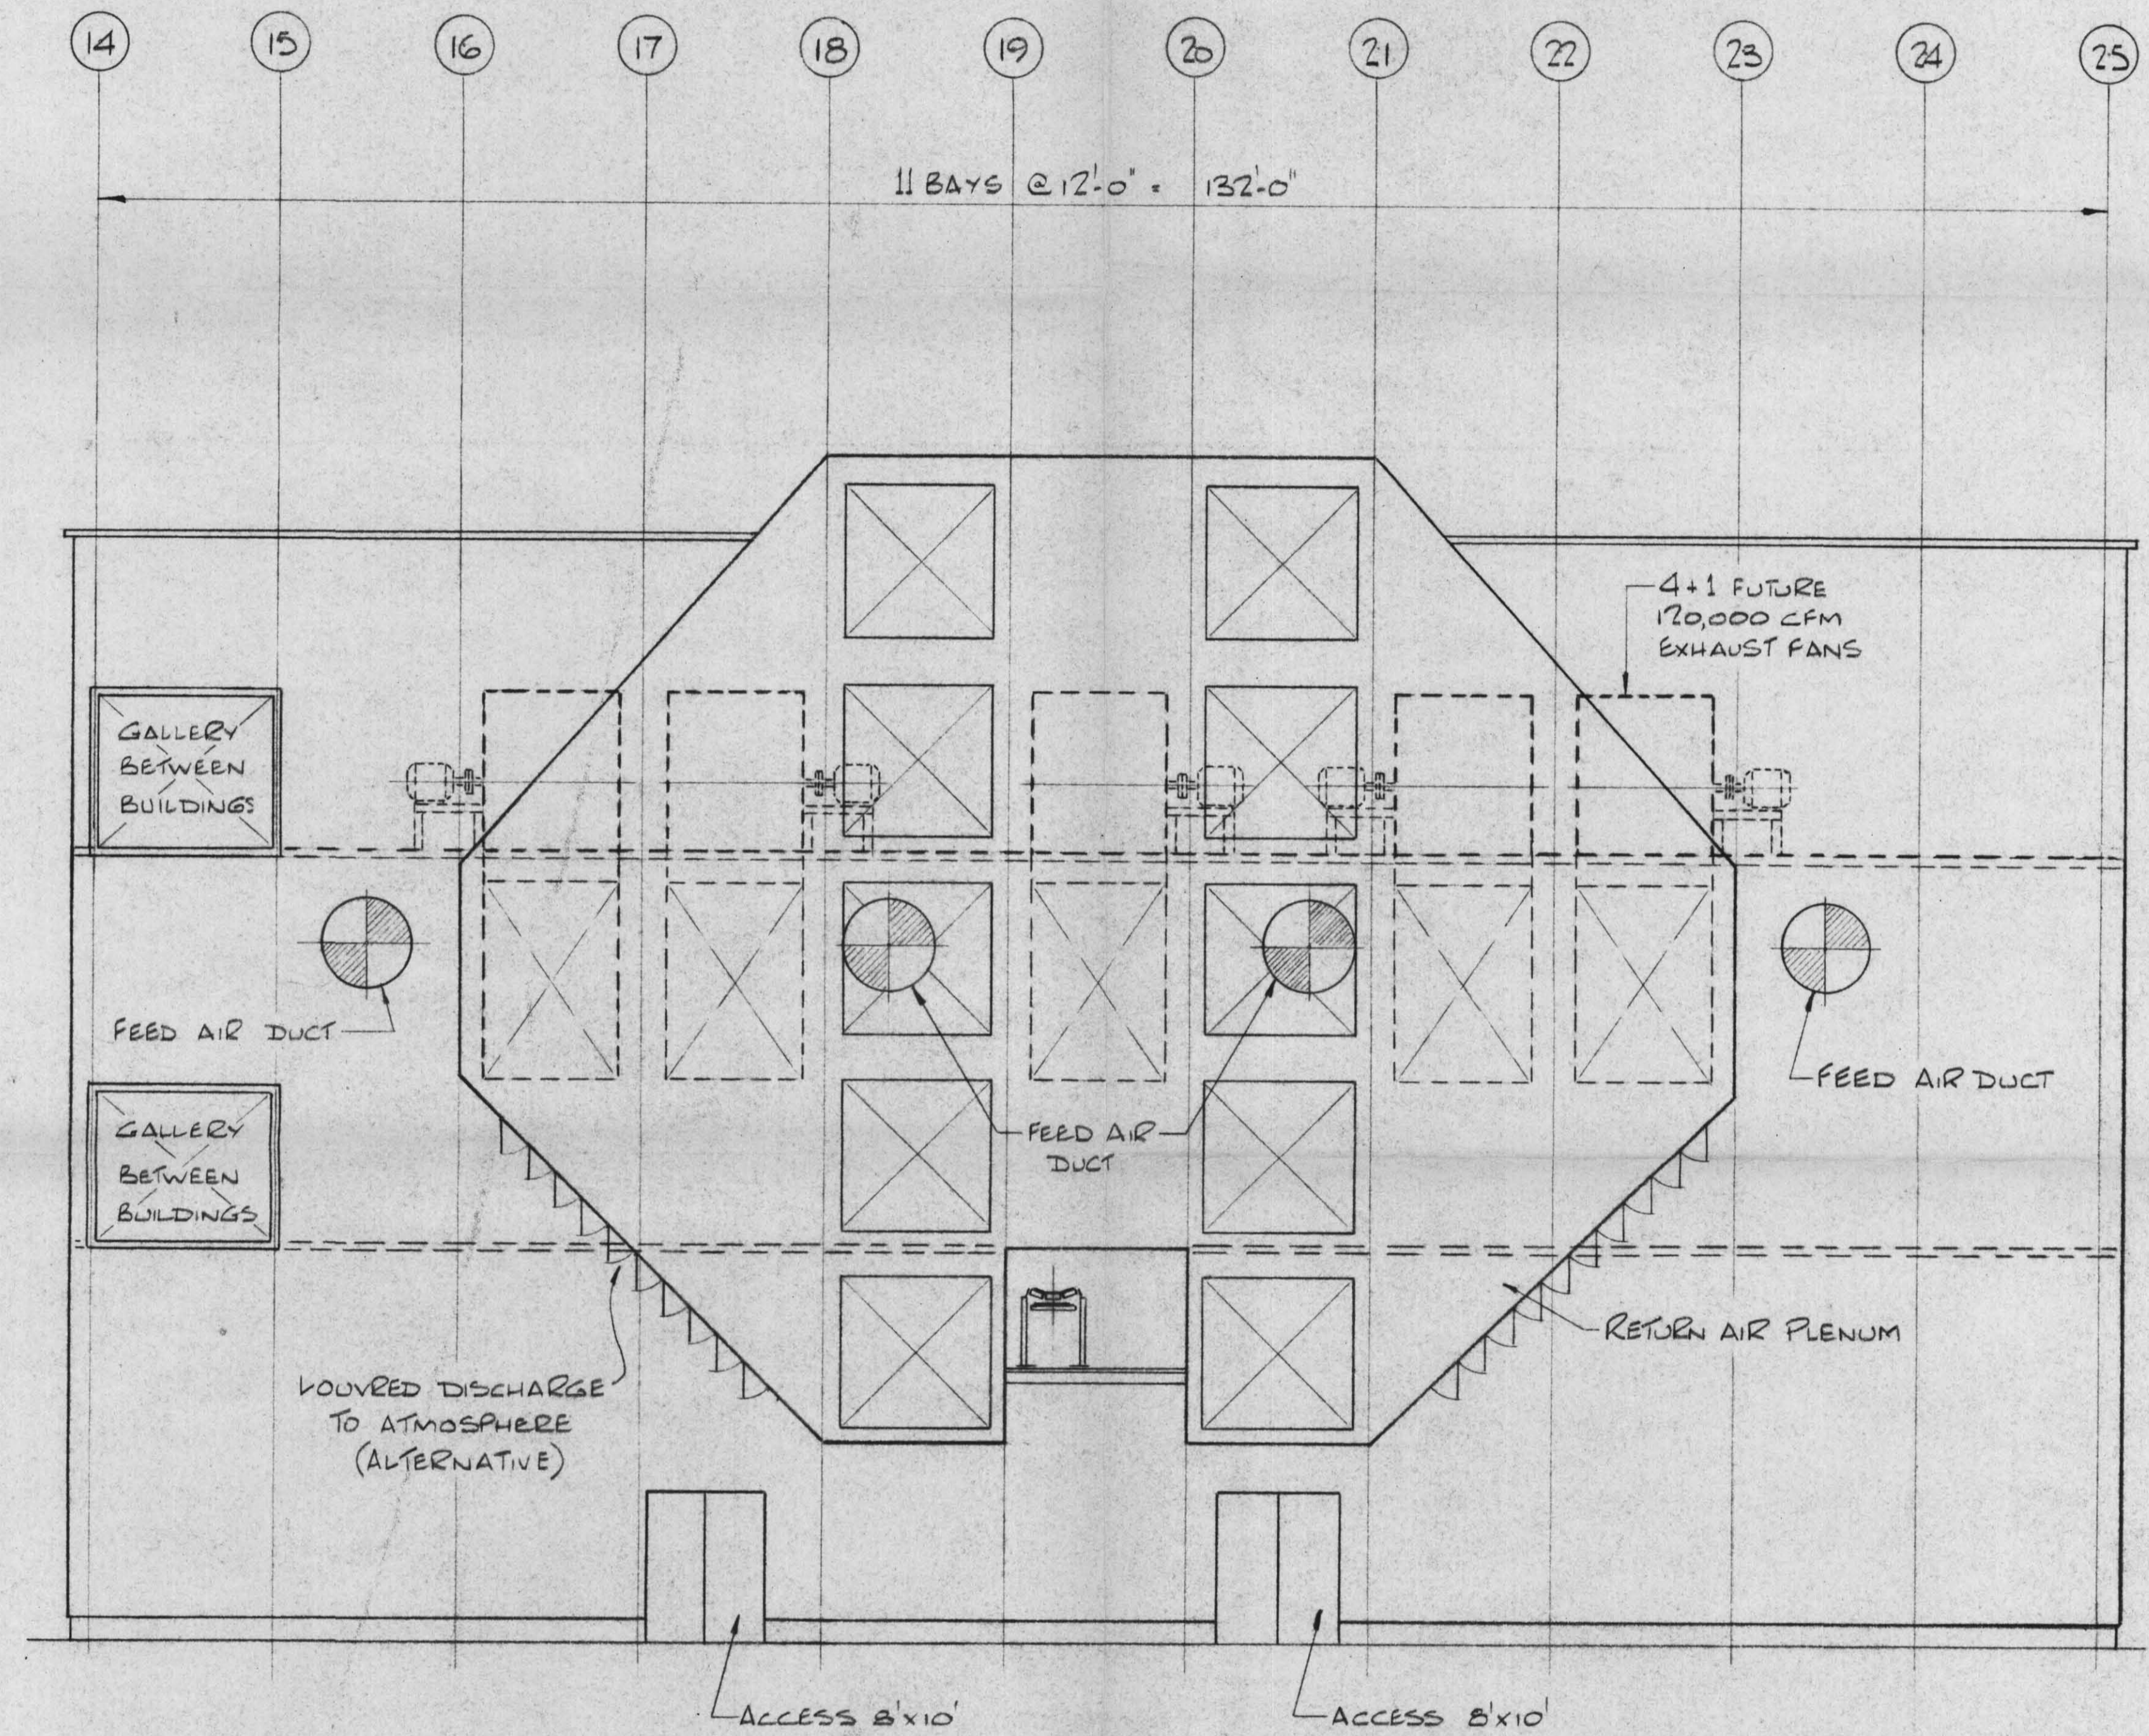

SECTION C-C

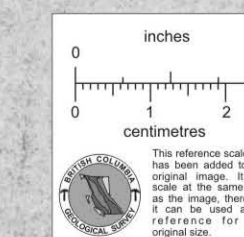

<table border="1"> <tr> <td>NO.</td> <td>DESCRIPTION</td> <td>DATE</td> <td>BY</td> </tr> <tr> <td> </td> <td> </td> <td> </td> <td> </td> </tr> </table>										NO.	DESCRIPTION	DATE	BY					<table border="1"> <tr> <td>SECTION</td> <td>GENERAL LAYOUT</td> </tr> <tr> <td>SCALE</td> <td>1/8" = 1'-0"</td> </tr> <tr> <td>DESIGNED BY</td> <td>RA. 1/26/75</td> </tr> <tr> <td>DRAWN BY</td> <td>J.J. APEN/75</td> </tr> <tr> <td>CHECKED BY</td> <td>R.W.D. APR 75</td> </tr> <tr> <td>APPROVED BY</td> <td> </td> </tr> </table>										SECTION	GENERAL LAYOUT	SCALE	1/8" = 1'-0"	DESIGNED BY	RA. 1/26/75	DRAWN BY	J.J. APEN/75	CHECKED BY	R.W.D. APR 75	APPROVED BY		<table border="1"> <tr> <td>CLIENT</td> <td>CASSIAR ASBESTOS CORP L^{TD}</td> </tr> <tr> <td>LOCATION</td> <td>CASSIAR B.C.</td> </tr> <tr> <td>TITLE</td> <td>PROPOSED MILL AIR ADDITION NEW ADDITION CROSS SECTIONS</td> </tr> </table>										CLIENT	CASSIAR ASBESTOS CORP L ^{TD}	LOCATION	CASSIAR B.C.	TITLE	PROPOSED MILL AIR ADDITION NEW ADDITION CROSS SECTIONS	<table border="1"> <tr> <td>ACCT. NO.</td> <td>104P005</td> </tr> <tr> <td>PROJECT NO.</td> <td>7083</td> </tr> <tr> <td>DIVISION NO.</td> <td> </td> </tr> <tr> <td>DRAWING NUMBER</td> <td>PR.13</td> </tr> <tr> <td>REV.</td> <td>0</td> </tr> </table>										ACCT. NO.	104P005	PROJECT NO.	7083	DIVISION NO.		DRAWING NUMBER	PR.13	REV.	0
NO.	DESCRIPTION	DATE	BY	
NO.	DESCRIPTION	DATE	BY	
NO.	DESCRIPTION	DATE	BY	
SECTION	GENERAL LAYOUT	
SCALE	1/8" = 1'-0"	
DESIGNED BY	RA. 1/26/75	
DRAWN BY	J.J. APEN/75	
CHECKED BY	R.W.D. APR 75	
APPROVED BY	
CLIENT	CASSIAR ASBESTOS CORP L ^{TD}	
LOCATION	CASSIAR B.C.	
TITLE	PROPOSED MILL AIR ADDITION NEW ADDITION CROSS SECTIONS	
ACCT. NO.	104P005	
PROJECT NO.	7083	
DIVISION NO.	
DRAWING NUMBER	PR.13	
REV.	0	