
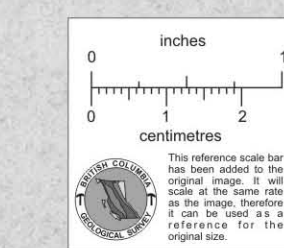


EQUIPMENT LIST

ITEM NO	NO REQ'D	DESCRIPTION
1	2	SETTLING PLENUM
2	1	BALANCING PLENUM
3	3	120,000 CFM FAN
4	2	SCREW CONVEYOR
5	2	SCREW CONVEYOR
6	3	ROTARY VALVES

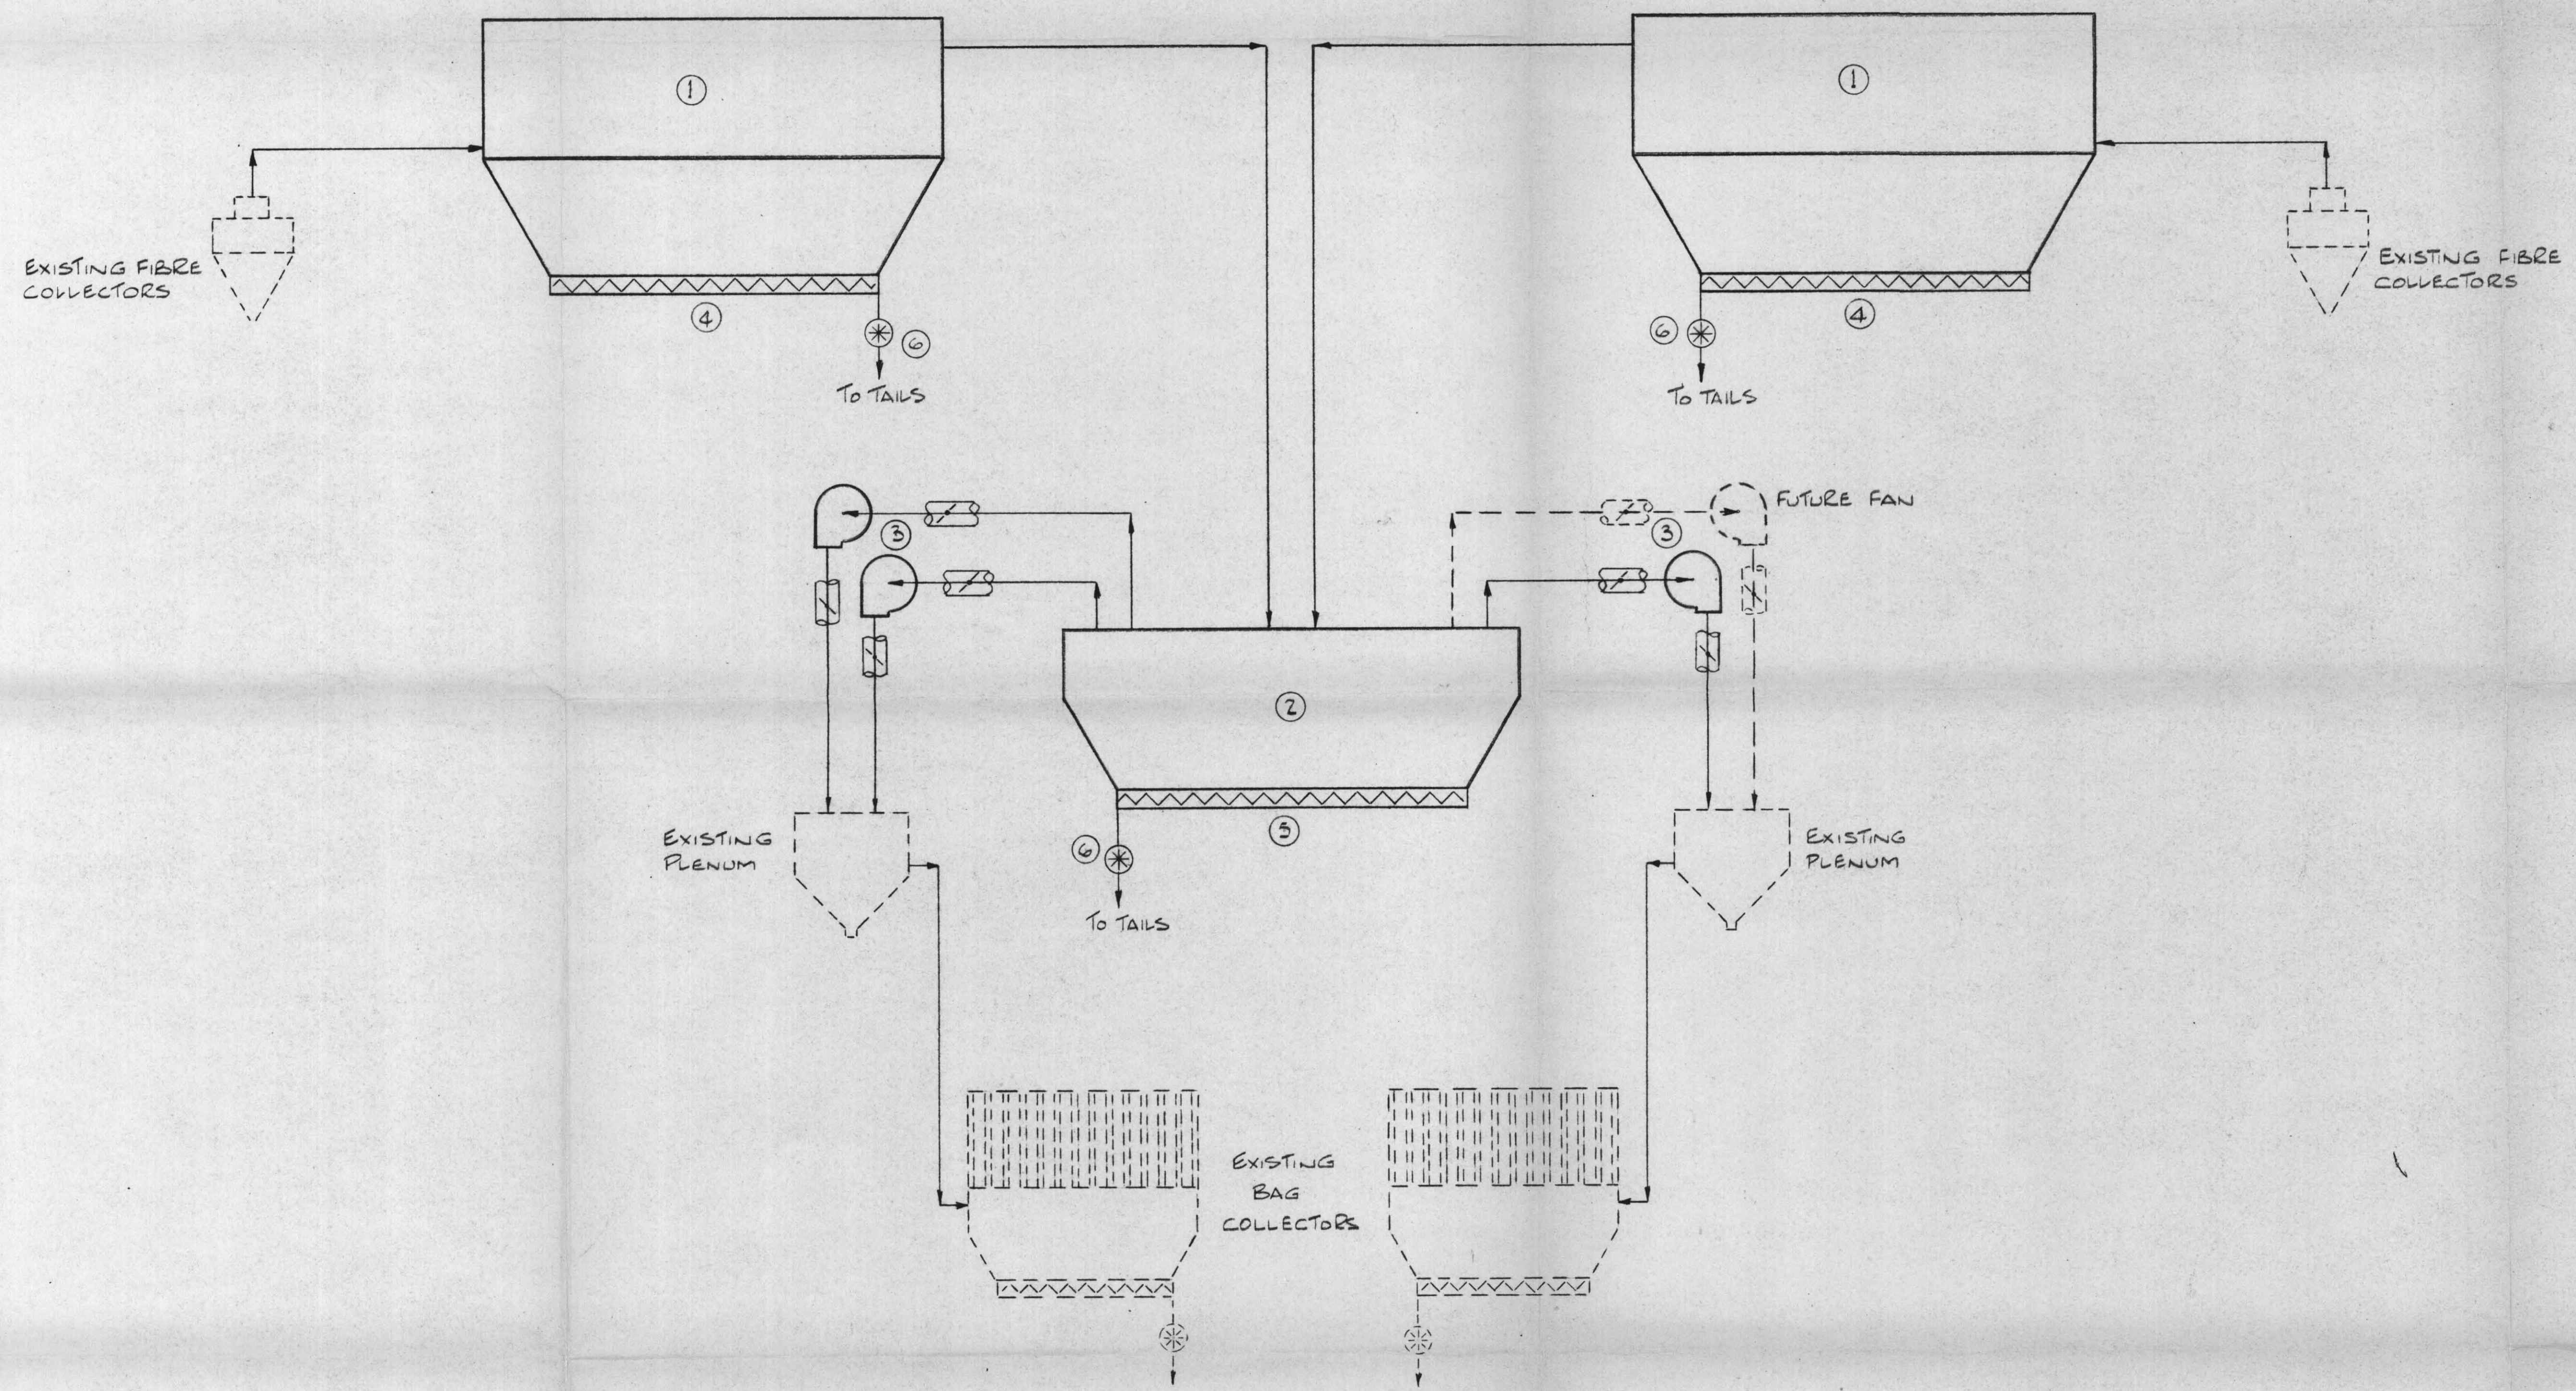

PROPERTY FILE

SECTION: GENERAL LAYOUT SCALE: _____ DATE: _____ DESIGNED BY: R.A. MAR/75 CHECKED BY: J.J. APR/75 APPROVED BY: R.J.D. APR/75		CLIENT: CASSIAR ASBESTOS CORP LTD LOCATION: CASSIAR B.C.	TITLE: PROPOSED MILL AIR ADDITION OLD MILL FLOW SHEET	ACCT. NO: 104-P005 PROJECT NO: 7083 DIVISION NO: DRAWING NUMBER: PR.14 REV. 0
---	--	-------------------------------------------------------------	-------------------------------------------------------------	-------------------------------------------------------------------------------------------