



SECTION A-A

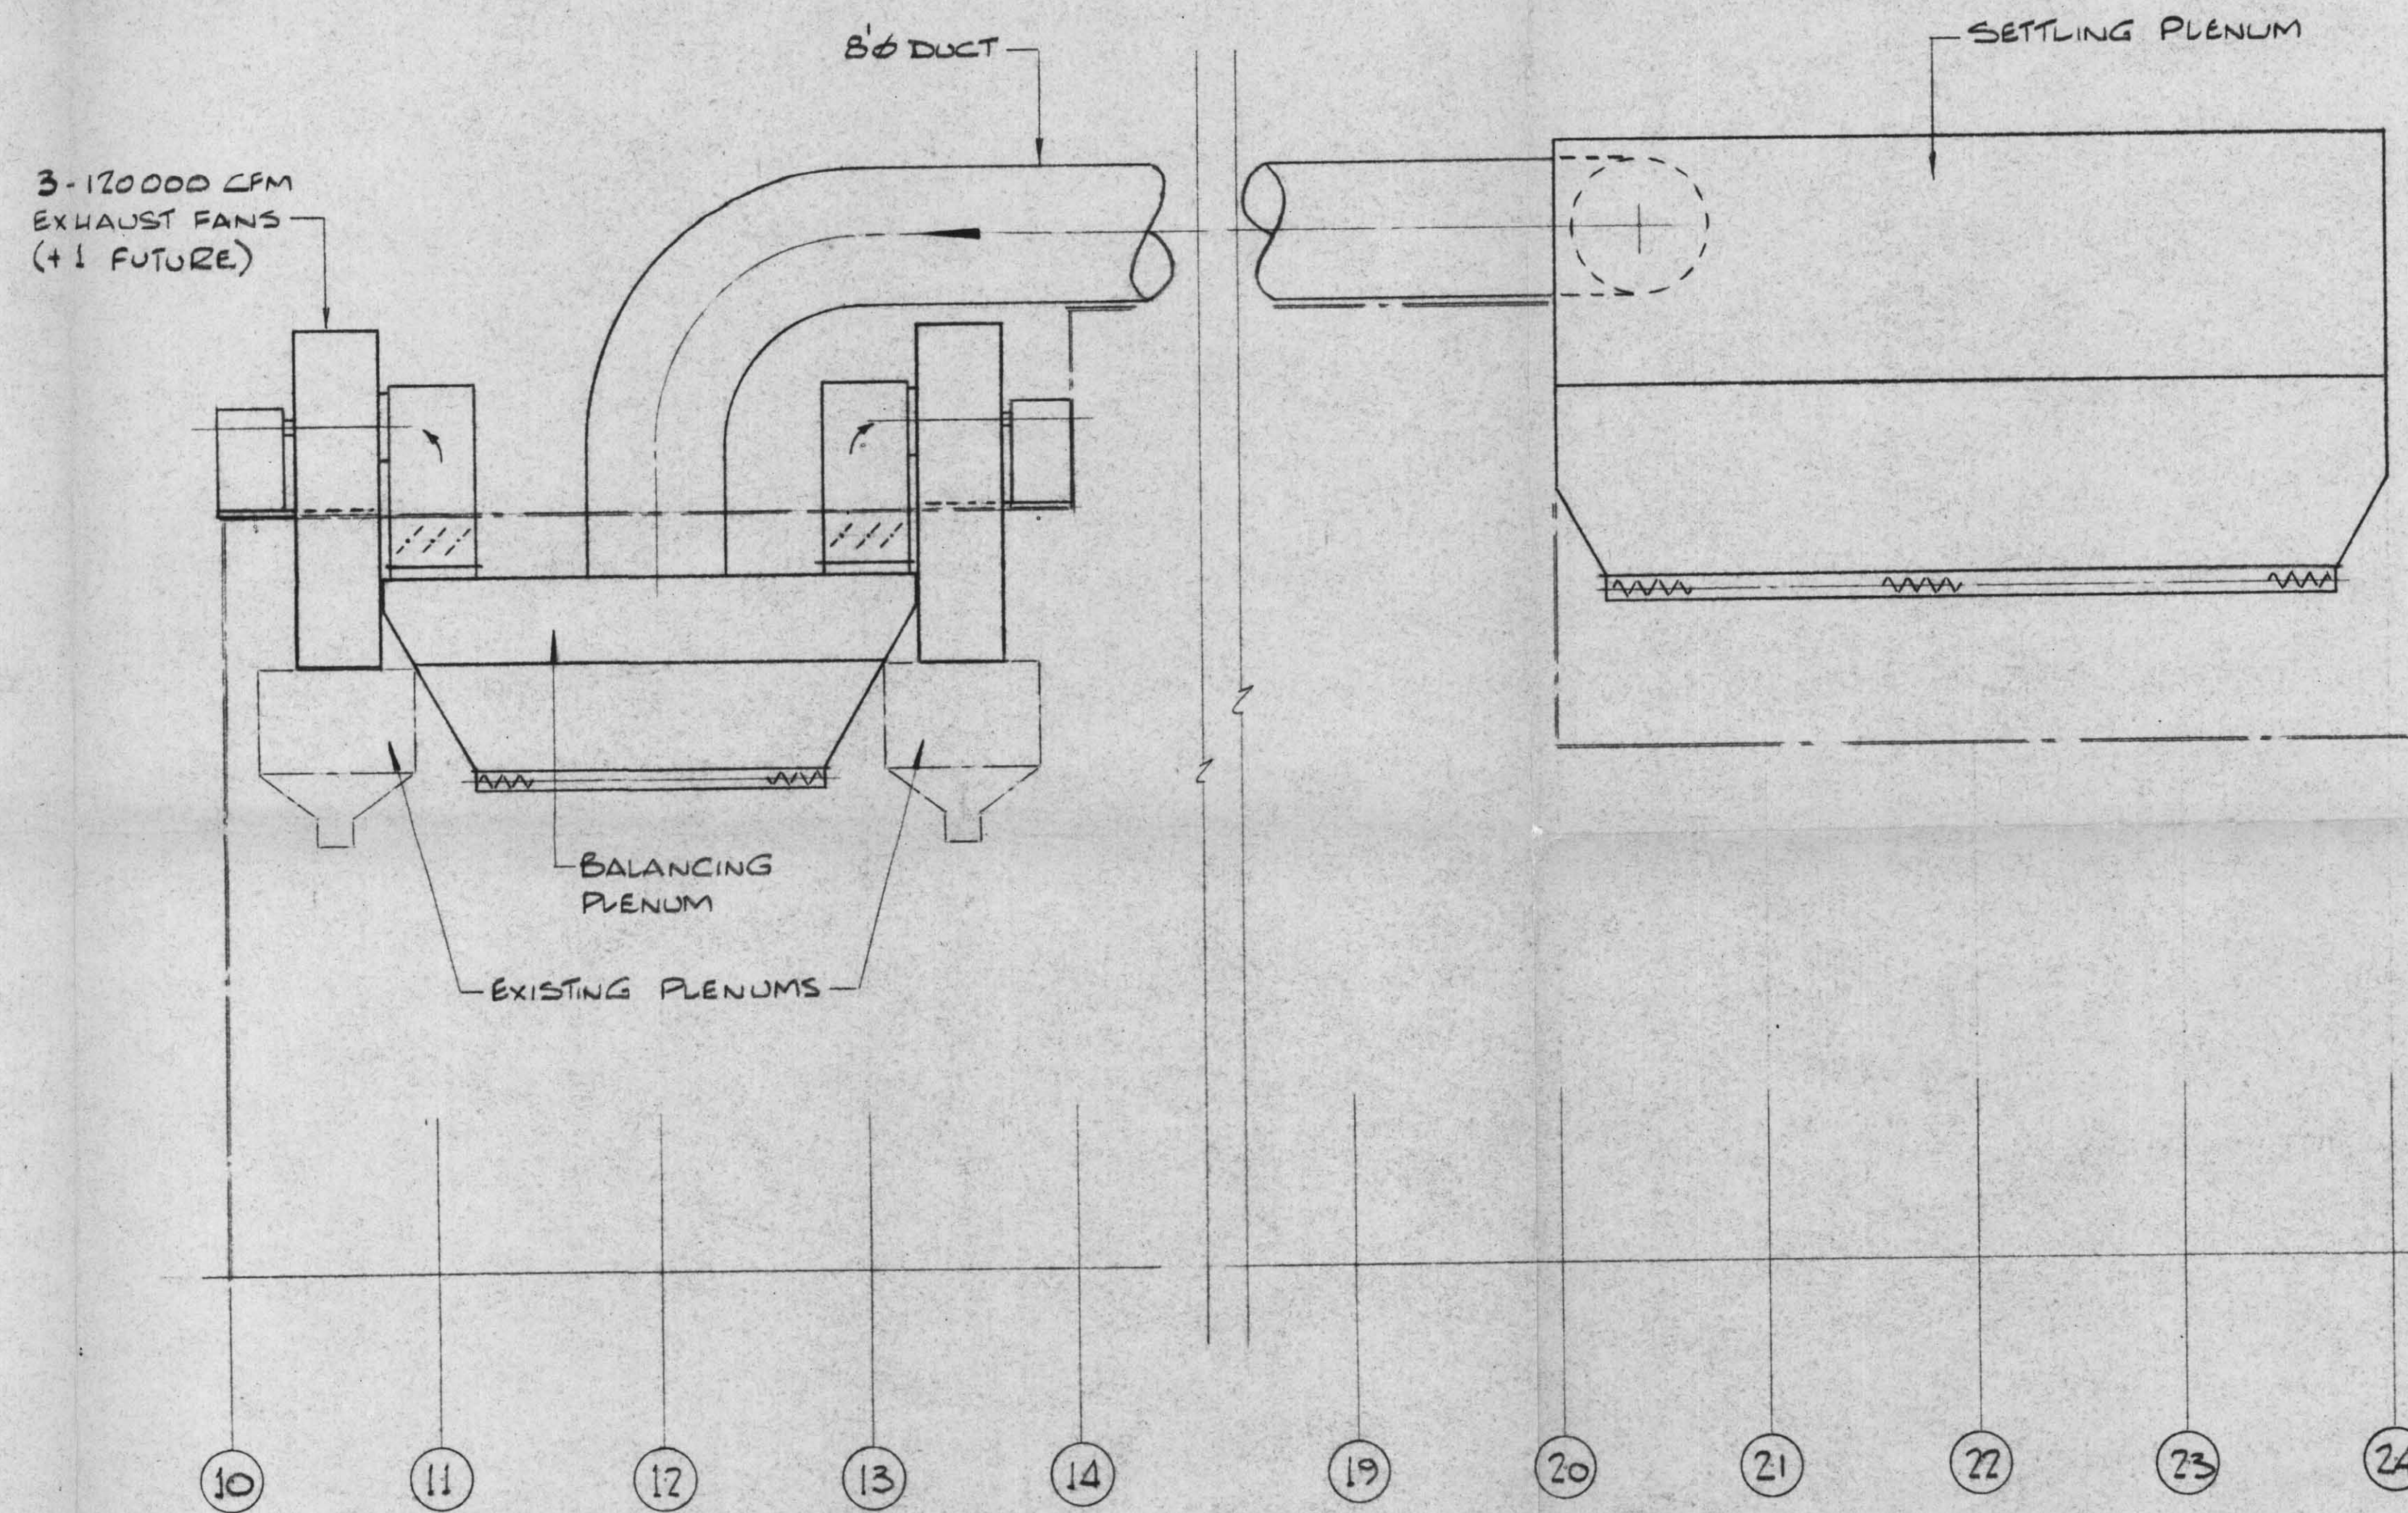

SECTION B-B

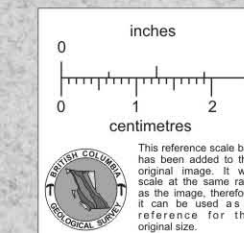

DWG. NO. REFERENCE DRAWINGS										<table border="1"> <tr> <th>NO.</th> <th>DESCRIPTION</th> <th>DATE</th> <th>BY</th> </tr> <tr> <td> </td> <td> </td> <td> </td> <td> </td> </tr> <tr> <td> </td> <td> </td> <td> </td> <td> </td> </tr> </table>										NO.	DESCRIPTION	DATE	BY									<table border="1"> <tr> <td>SECTION: GENERAL LAYOUT</td> <td>CLIENT: CASSIAR ASBESTOS CORP LTD</td> <td>DATE: MARCH 75</td> </tr> <tr> <td>SCALE: 1/8" = 1'-0"</td> <td>LOCATION: CASSIAR B.C.</td> <td>DRAWN BY: R.A.</td> </tr> <tr> <td>DESIGNED BY: R.A.</td> <td>CHECKED BY: J.J.</td> <td>APPROVED BY: R.C.D.</td> </tr> <tr> <td>DATE: MARCH 75</td> <td>DATE: APRIL 75</td> <td>DATE: APRIL 75</td> </tr> </table>										SECTION: GENERAL LAYOUT	CLIENT: CASSIAR ASBESTOS CORP LTD	DATE: MARCH 75	SCALE: 1/8" = 1'-0"	LOCATION: CASSIAR B.C.	DRAWN BY: R.A.	DESIGNED BY: R.A.	CHECKED BY: J.J.	APPROVED BY: R.C.D.	DATE: MARCH 75	DATE: APRIL 75	DATE: APRIL 75	<table border="1"> <tr> <td colspan="2">PROPERTY FILE</td> <td>ACCT. NO. 1042005</td> </tr> <tr> <td colspan="2">TITLE</td> <td>PROJECT NO. 1083</td> </tr> <tr> <td colspan="2">PROPOSED MILL AIR ADDITION</td> <td>DIVISION NO.</td> </tr> <tr> <td colspan="2">OLD MILL</td> <td>DRAWING NUMBER</td> </tr> <tr> <td colspan="2">CROSS SECTIONS</td> <td>PR. 16</td> </tr> </table>										PROPERTY FILE		ACCT. NO. 1042005	TITLE		PROJECT NO. 1083	PROPOSED MILL AIR ADDITION		DIVISION NO.	OLD MILL		DRAWING NUMBER	CROSS SECTIONS		PR. 16
NO.	DESCRIPTION	DATE	BY	
NO.	DESCRIPTION	DATE	BY	
NO.	DESCRIPTION	DATE	BY	
SECTION: GENERAL LAYOUT	CLIENT: CASSIAR ASBESTOS CORP LTD	DATE: MARCH 75	
SCALE: 1/8" = 1'-0"	LOCATION: CASSIAR B.C.	DRAWN BY: R.A.	
DESIGNED BY: R.A.	CHECKED BY: J.J.	APPROVED BY: R.C.D.	
DATE: MARCH 75	DATE: APRIL 75	DATE: APRIL 75	
PROPERTY FILE		ACCT. NO. 1042005	
TITLE		PROJECT NO. 1083	
PROPOSED MILL AIR ADDITION		DIVISION NO.	
OLD MILL		DRAWING NUMBER	
CROSS SECTIONS		PR. 16	