

J. I. P. Borden - Feb 1957

(Border of plan)

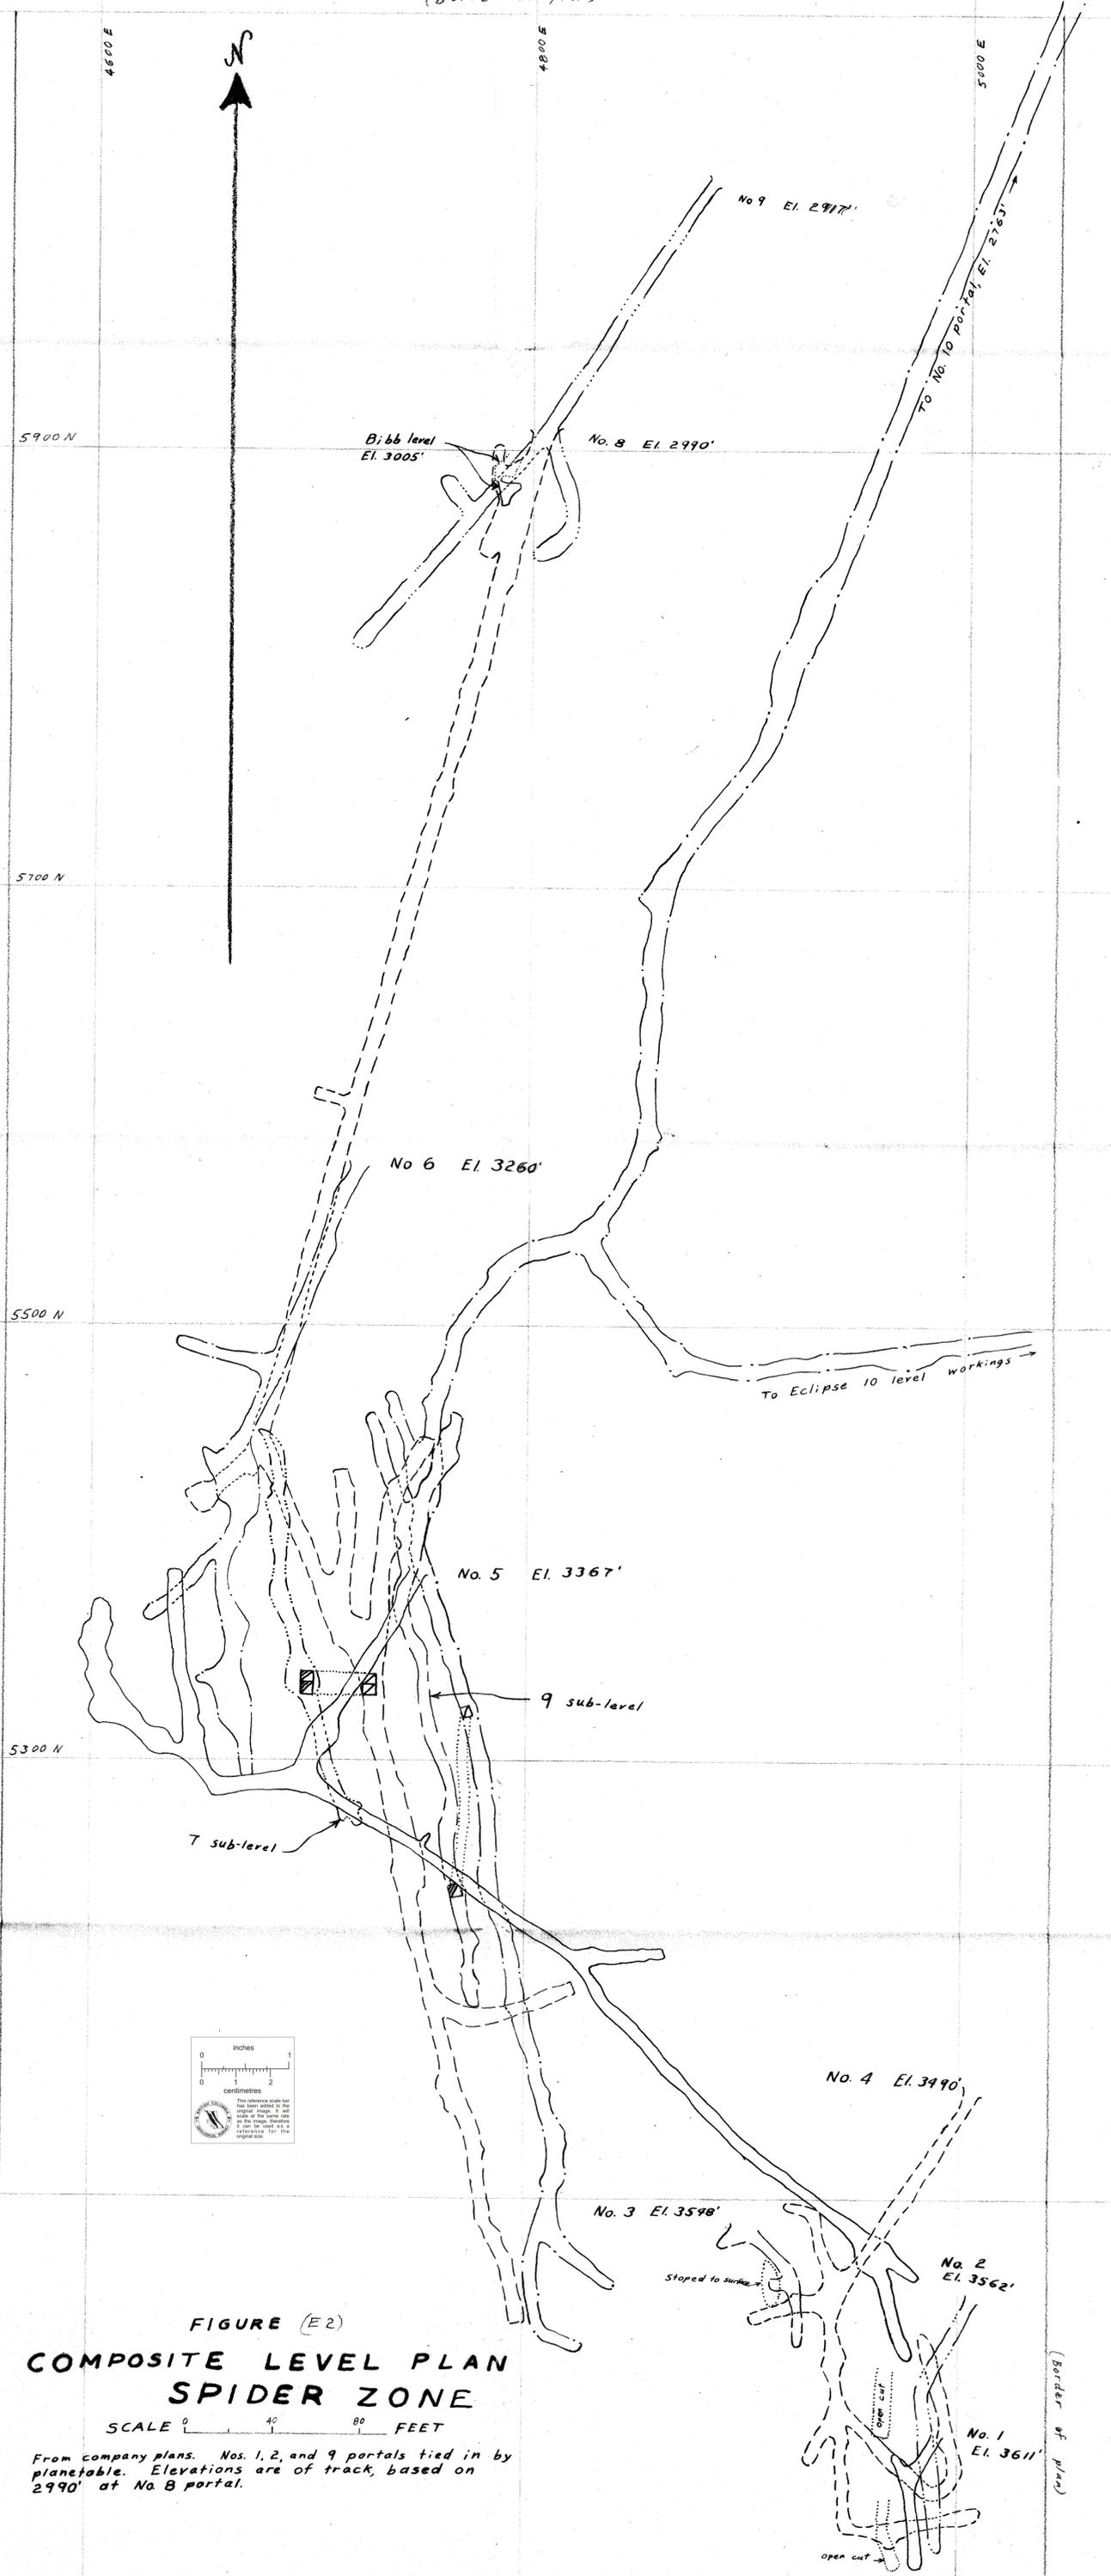


FIGURE (E2)  
**COMPOSITE LEVEL PLAN  
 SPIDER ZONE**

SCALE 0 40 80 FEET

From company plans. Nos. 1, 2, and 9 portals tied in by planetable. Elevations are of track, based on 2990' at No. 8 portal.

(Border of plan)

(Border of plan)

85KMM 12  
 26192

(Border of plan)

reduce by 1/2

020513

Bind this edge - to face odd-numbered page