


Radiore Sta. A 3
El. 902 ft

Radiore Sta. C
El. 685 ft

Radiore Sta. C
El. 685

Radiore Sta. A 3
El. 902

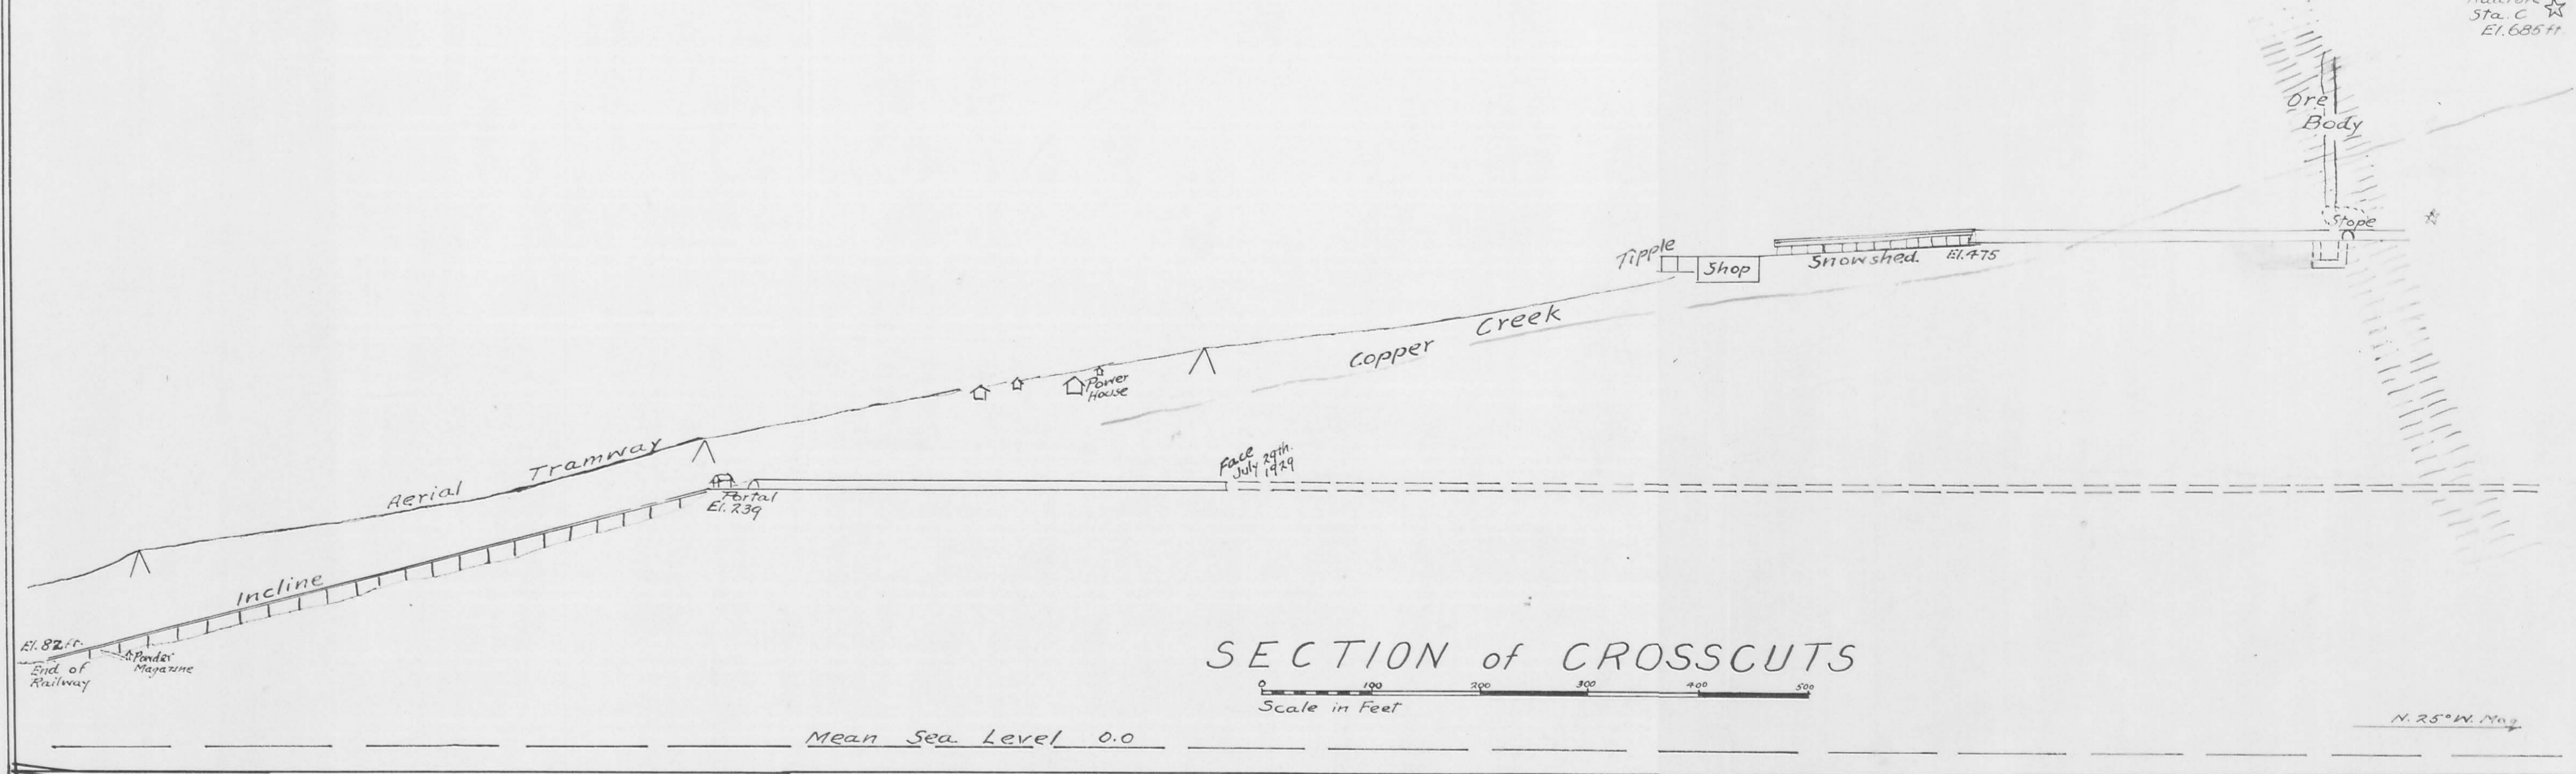

L. 2595
CALEDONIA
M.C.

L. 2591
I.X.L.M.C.

L. 2600
MALACHITE
M.C.

L. 2601
INDEX
M.C.

PLAT OF MINE WORKINGS

Scale in Feet

DRUM LUMMON MINE.
LOS ANGELES - VANCOUVER MINES, LTD.




DOUGLAS CHANNEL
SKEENA MINING DIVISION,

BRITISH COLUMBIA,
Surveyed July 26th. to 29th. 1929

20576
50436

540 Hastings St. W.
Vancouver, B.C.

A.M. Meppen
Dominion and B.C. Land Surveyor
Registered Professional Engineer.

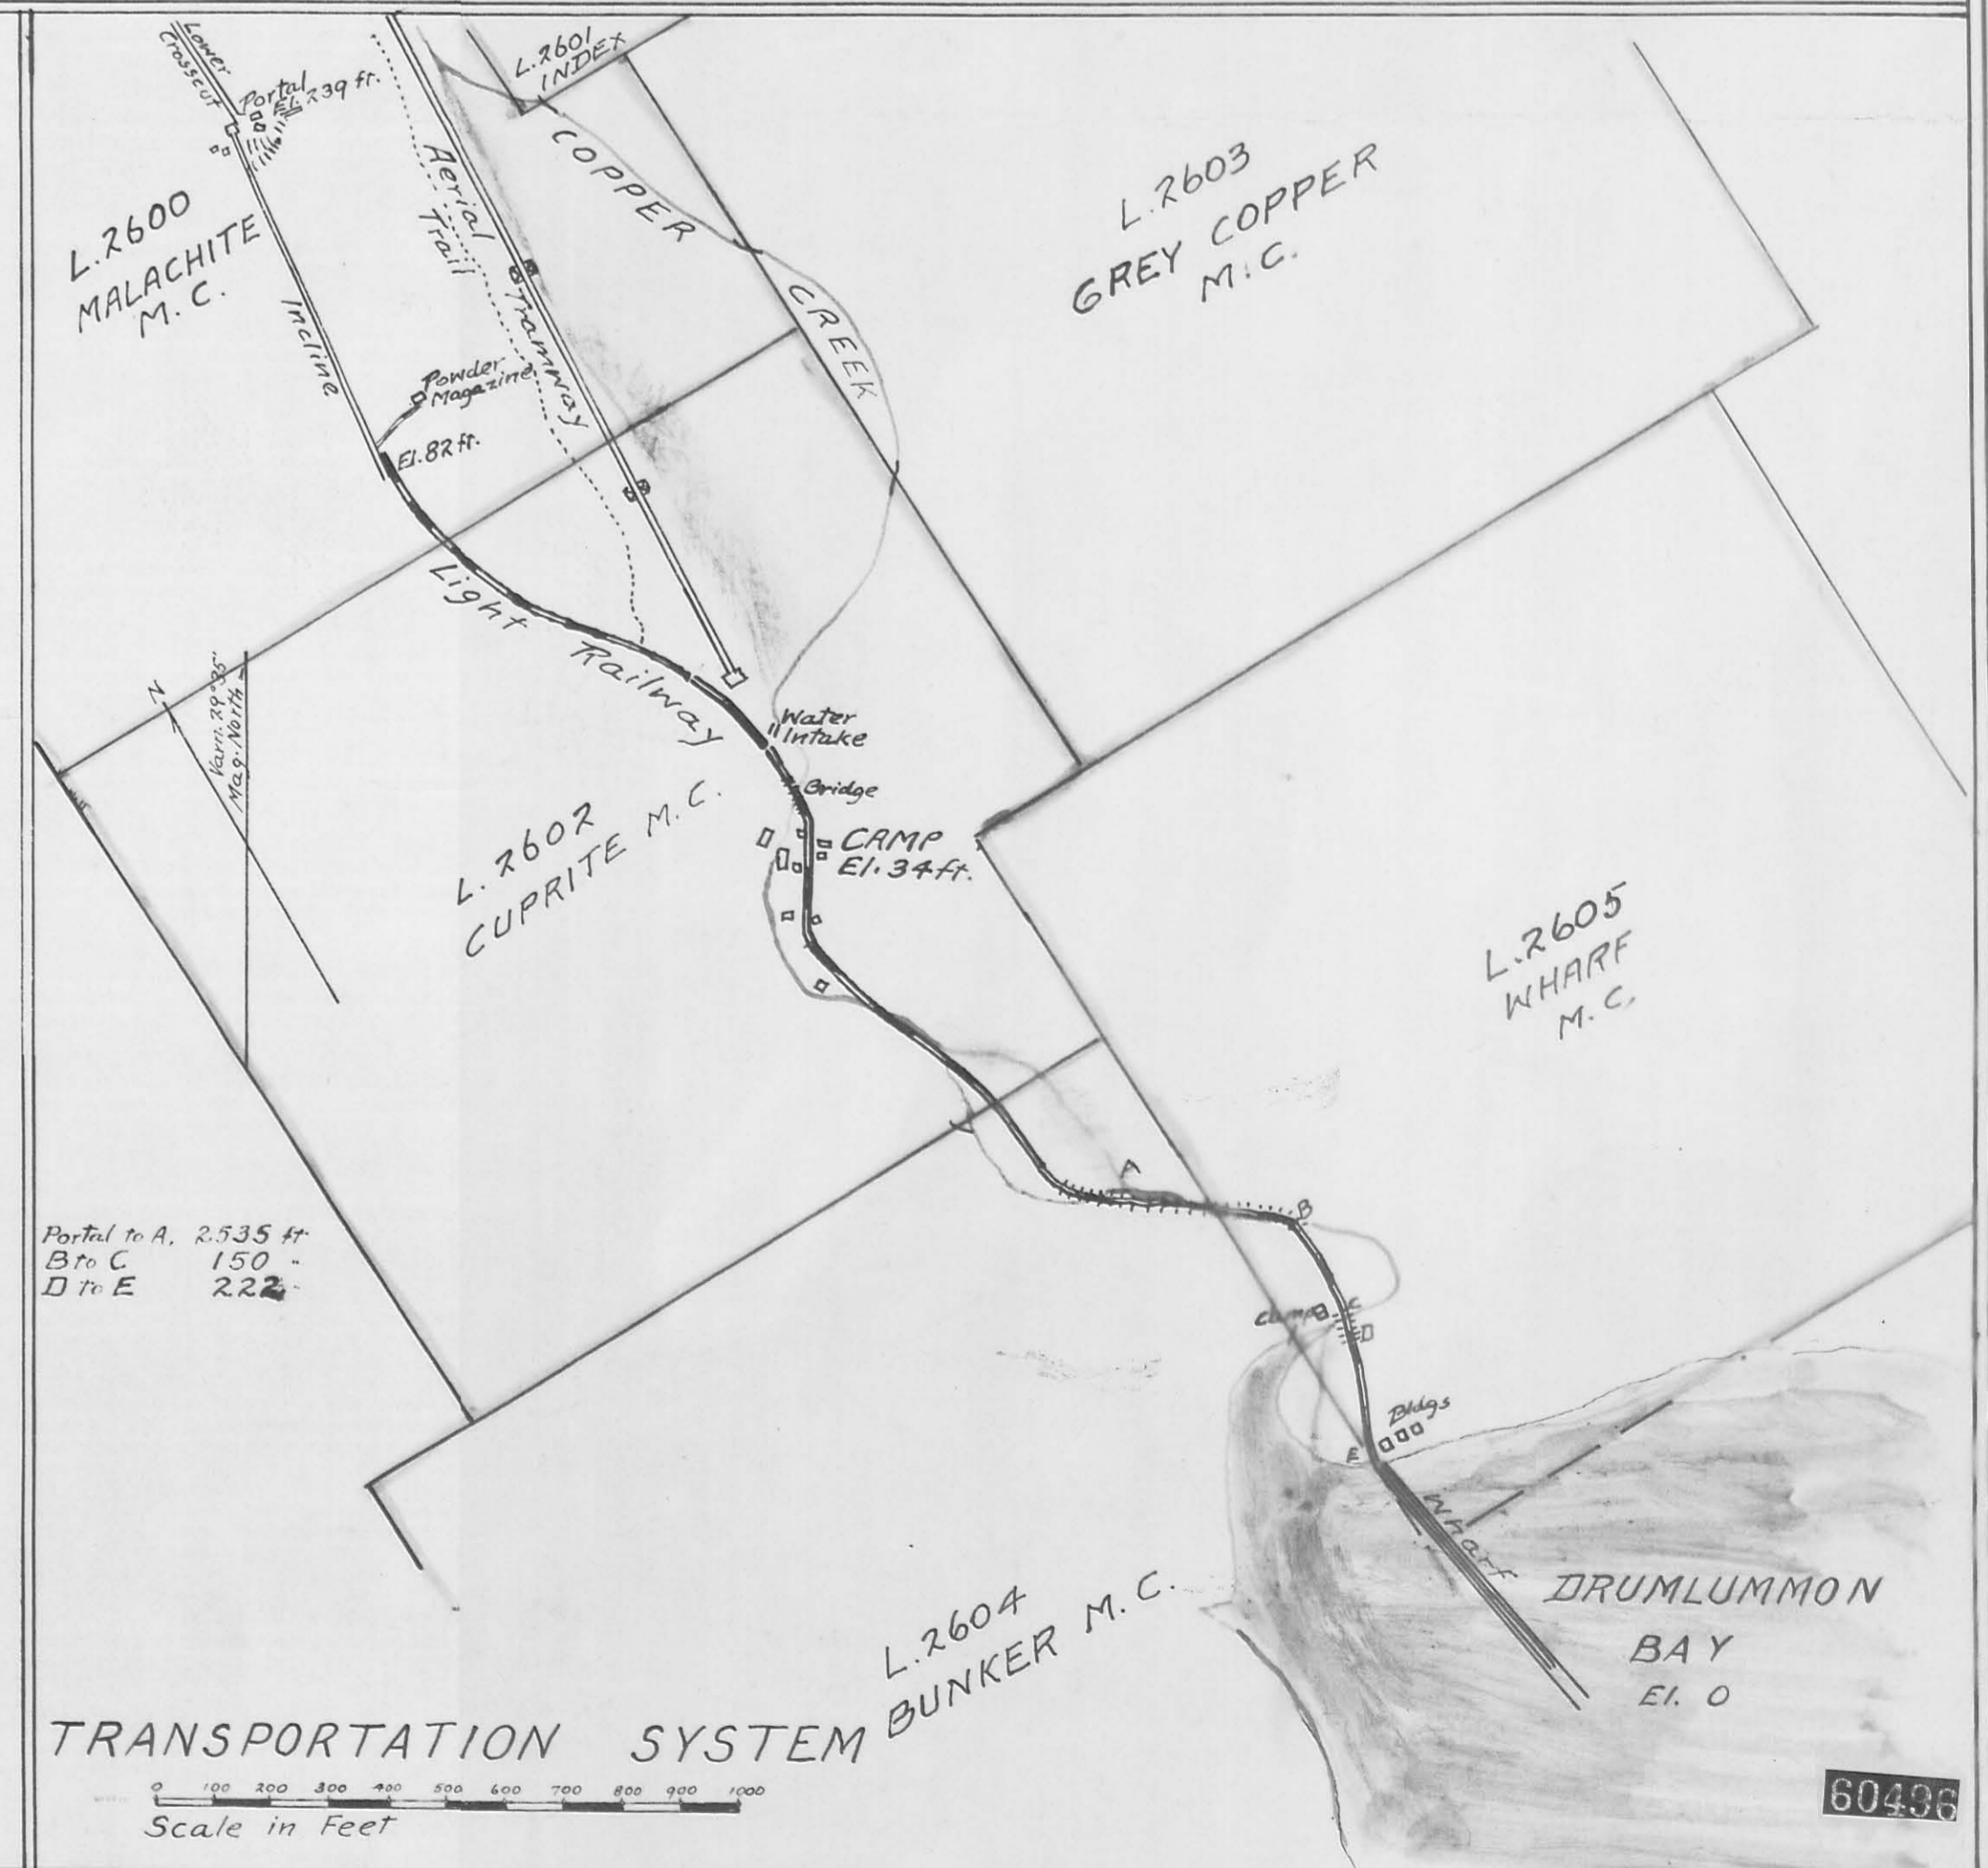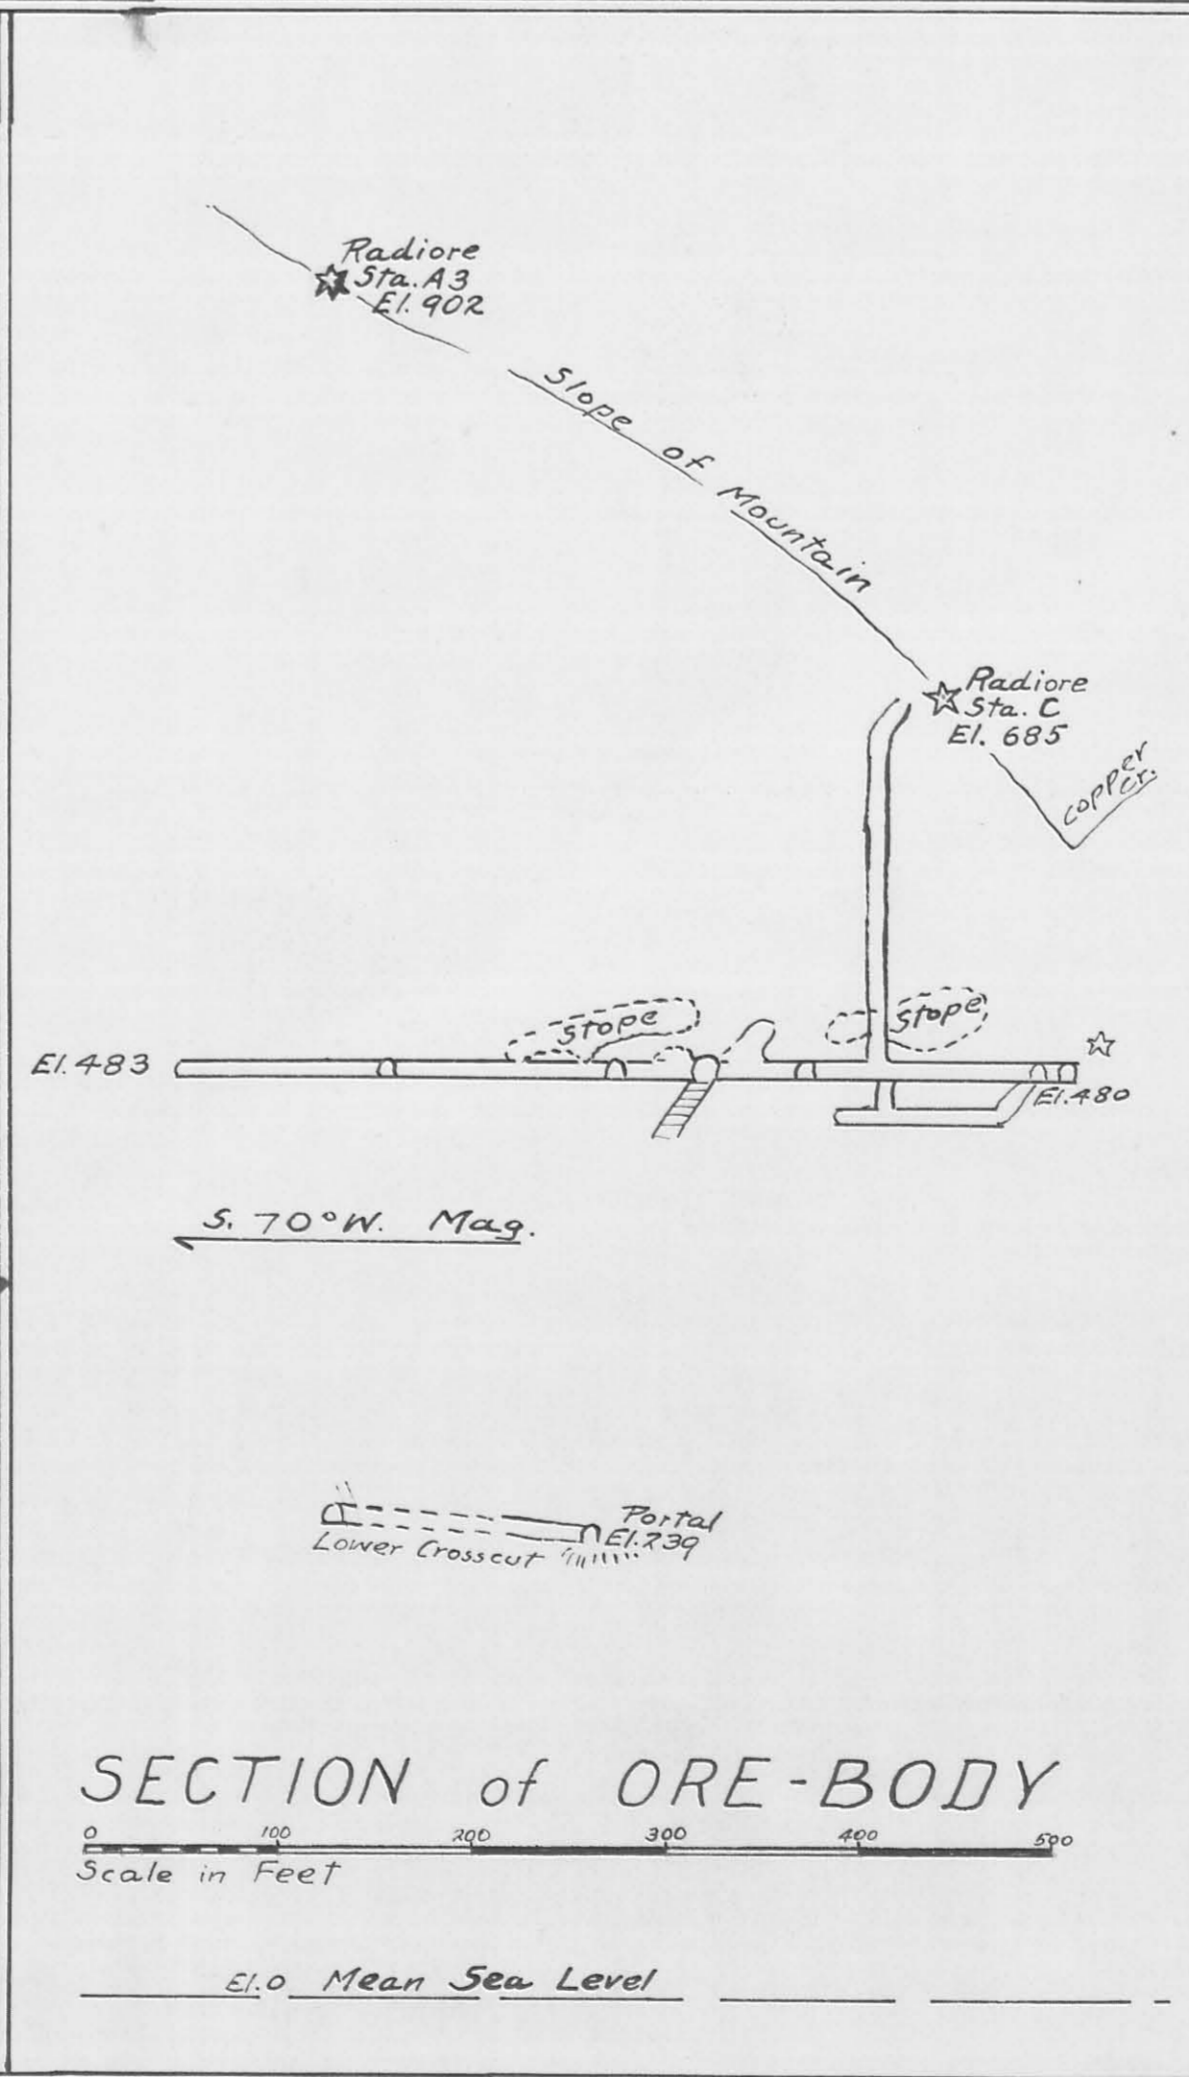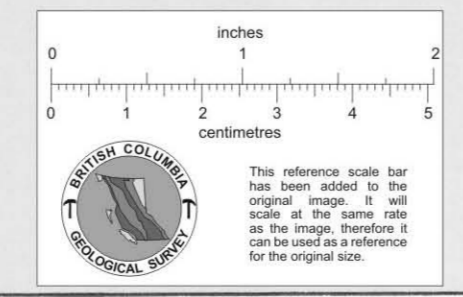

60436