
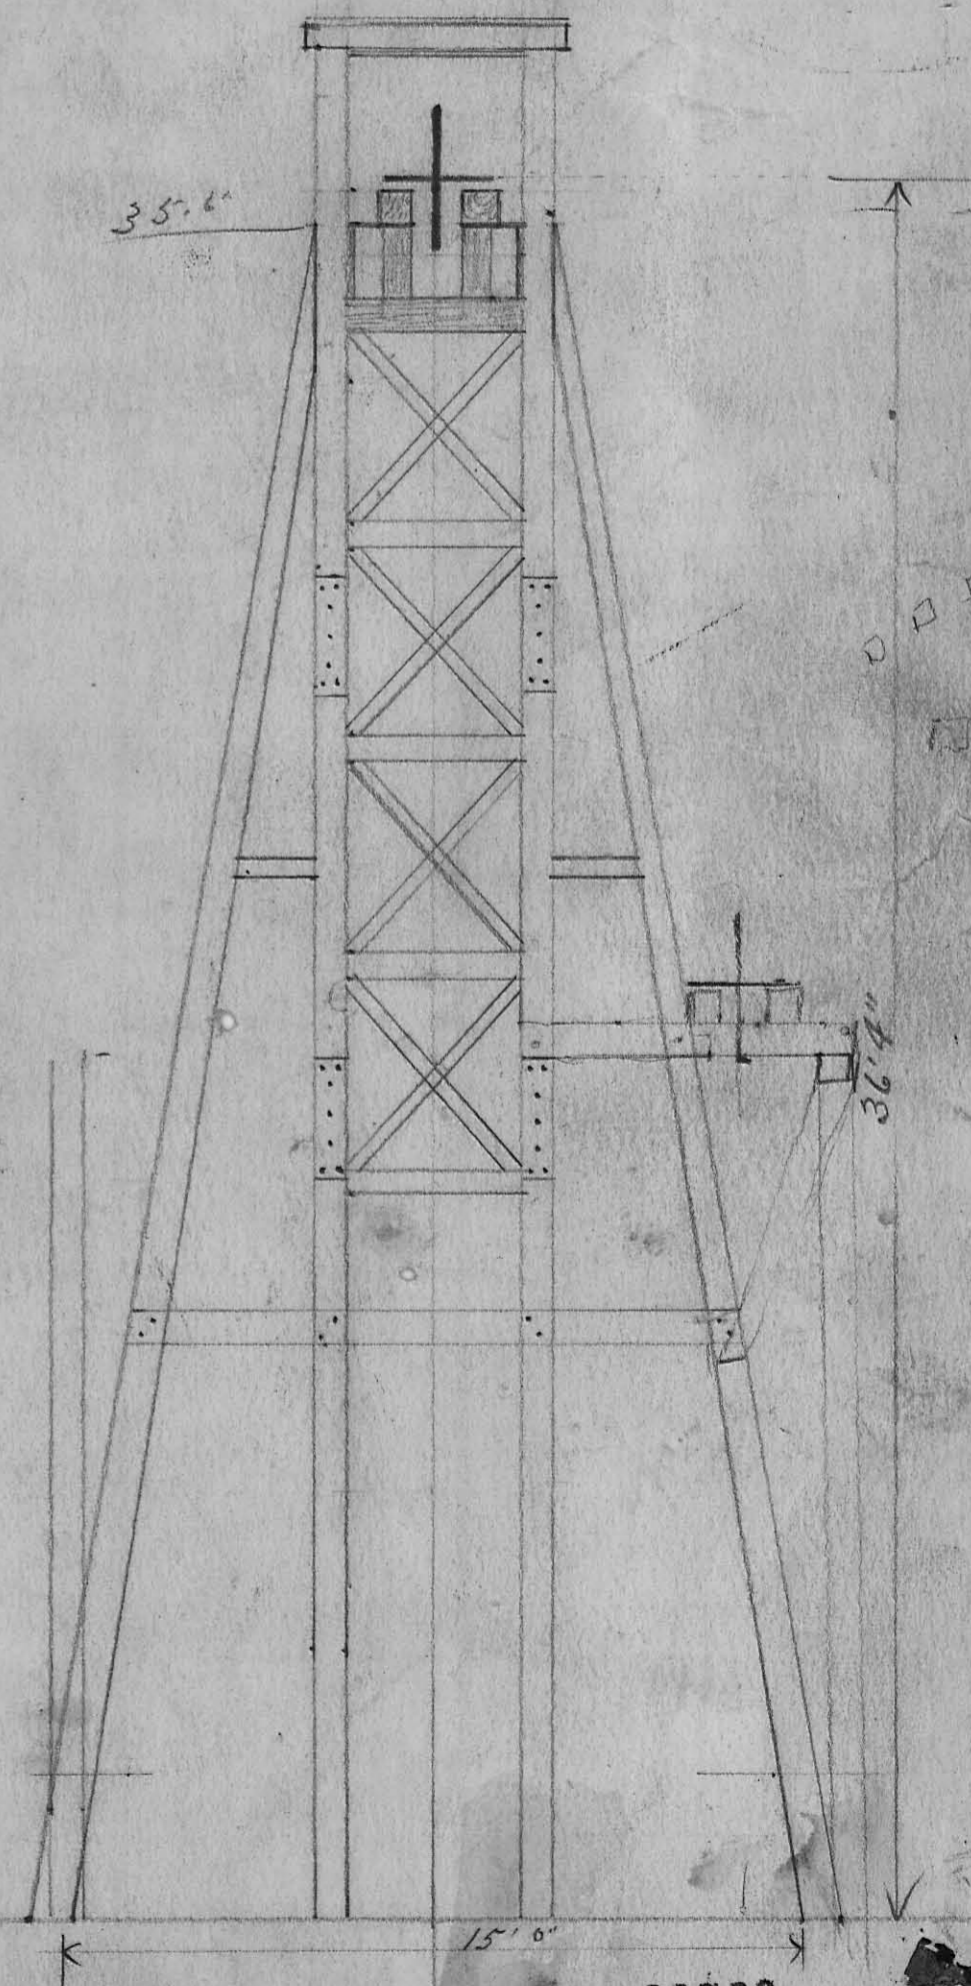


75 ft. clear

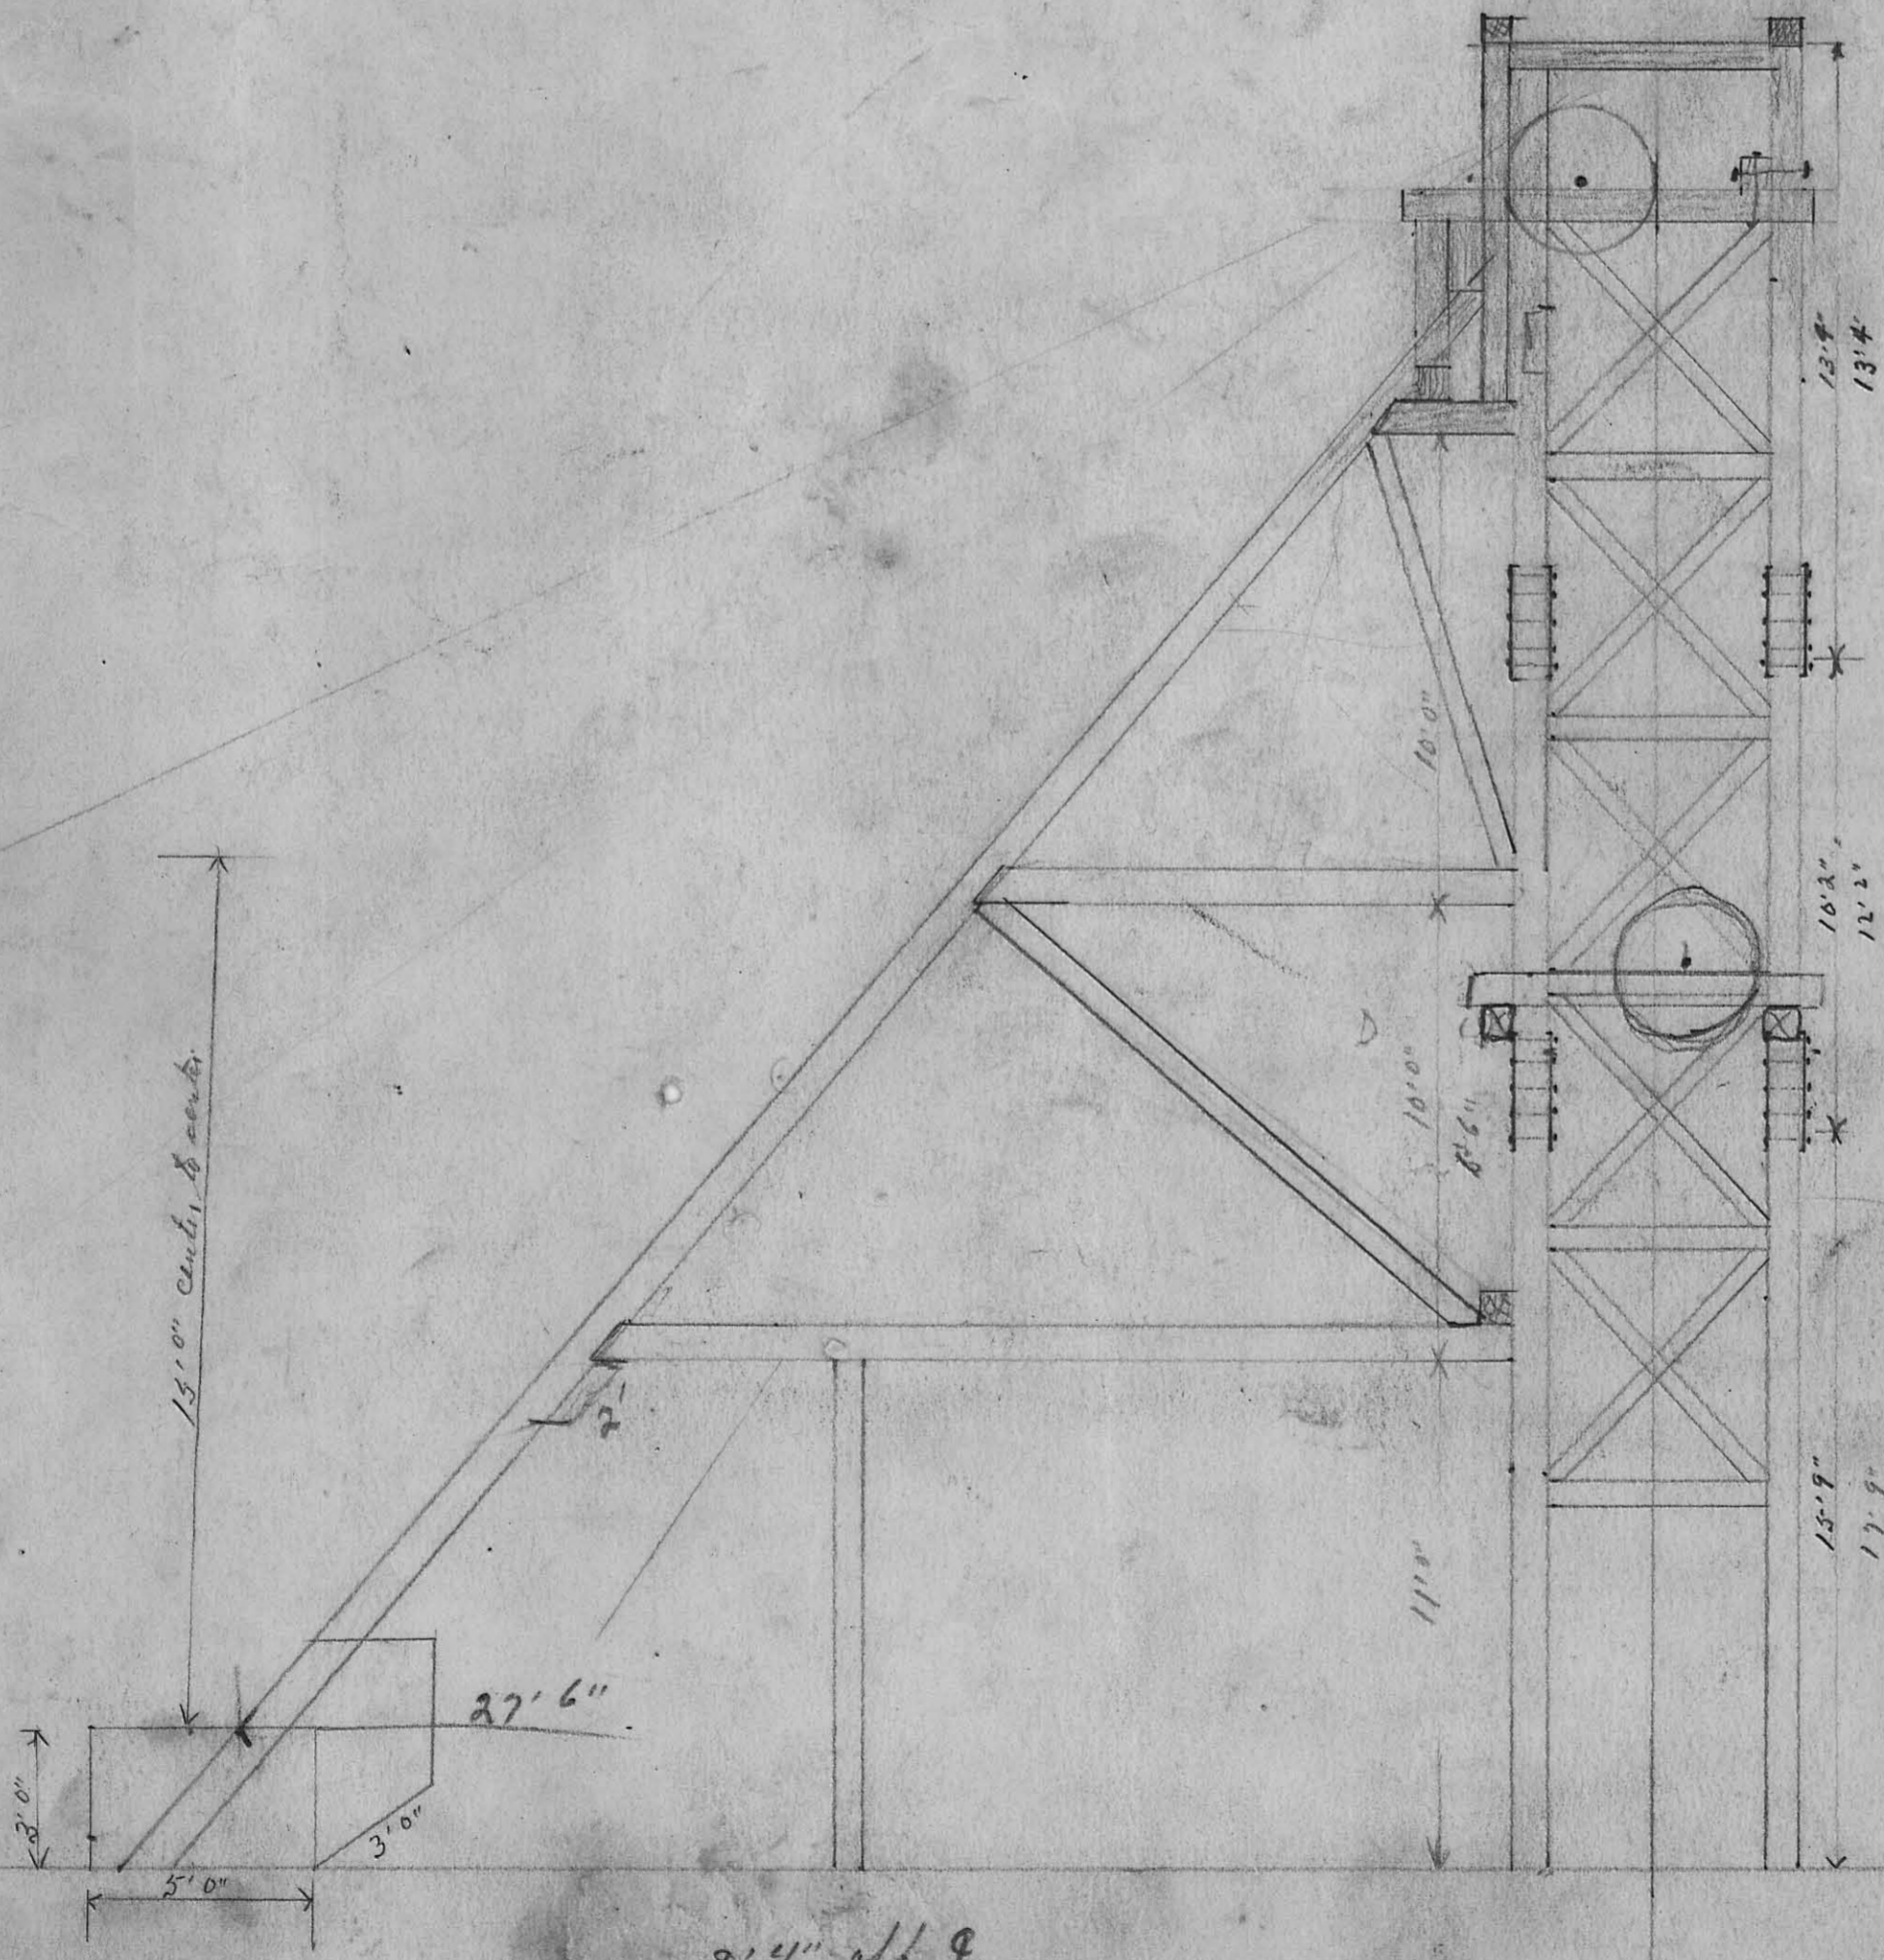

20760