
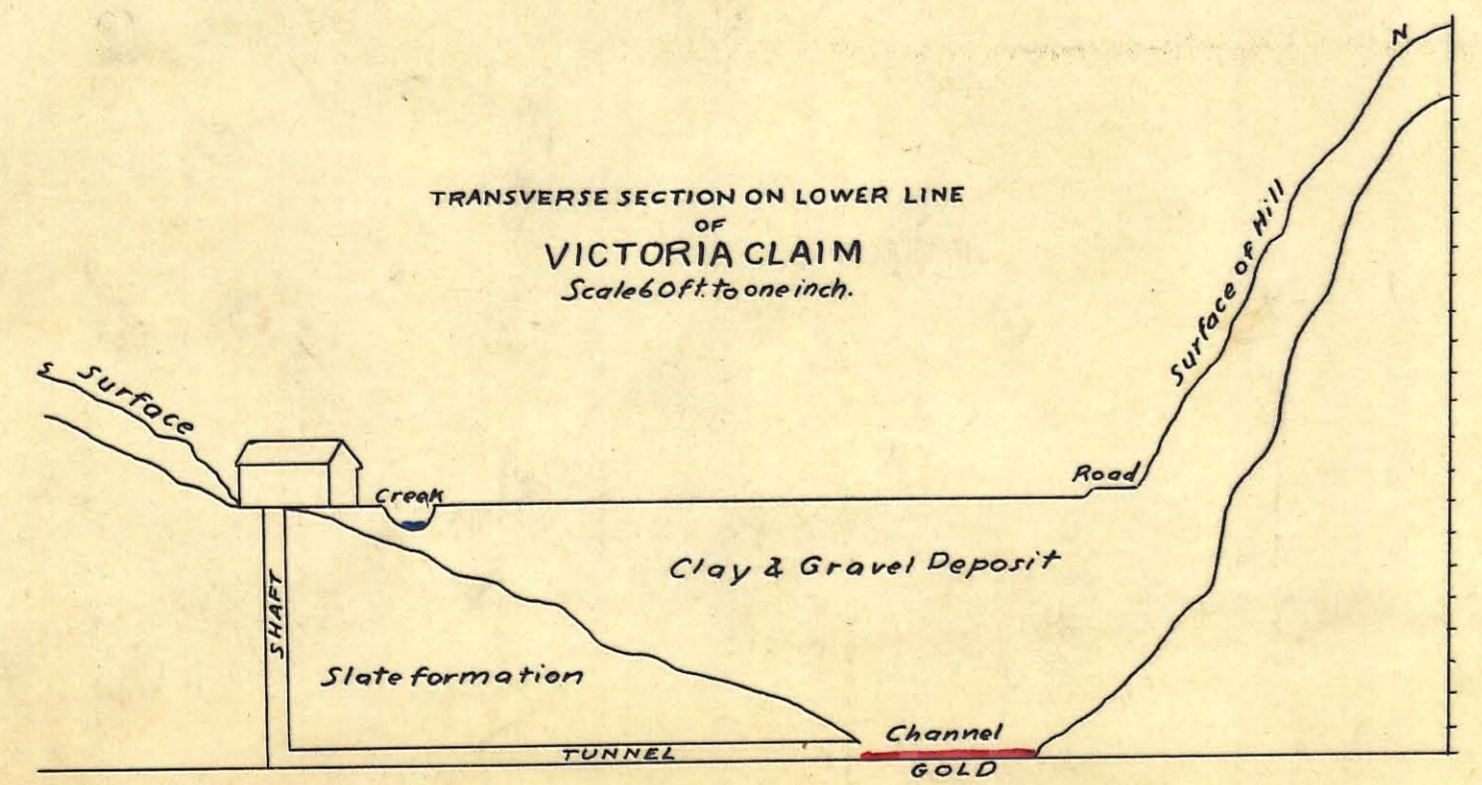



GOLD LEAD WORKED
 TUNNELS
 SHAFTS & SHAFT HOUSES
 ROADS

PART
 OF
LIGHTNING CREEK

FROM MINISTER OF MINES
 REPORT 1875
 1 inch = 1500 ft.

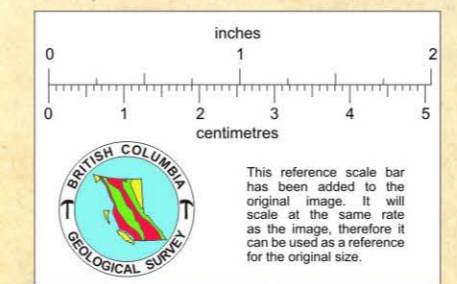

TRANSVERSE SECTION ON LOWER LINE
 OF
VICTORIA CLAIM
 Scale 60 ft. to one inch.

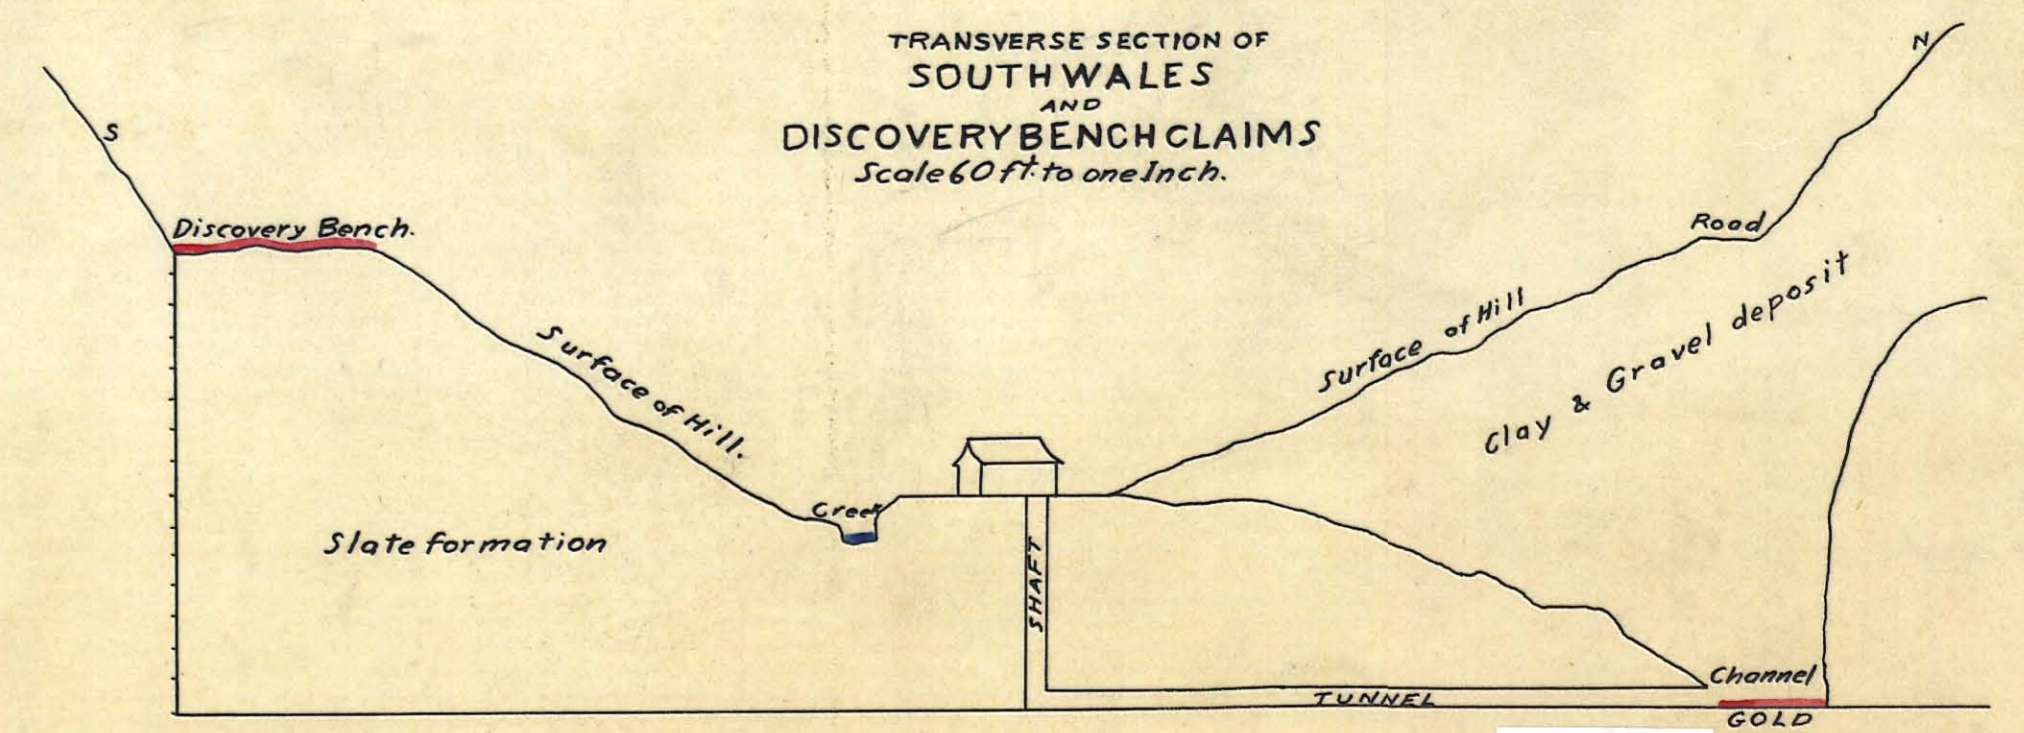

TRANSVERSE SECTION OF
SOUTH WALES
 AND
DISCOVERY BENCH CLAIMS
 Scale 60 ft. to one inch.

20669

Tom Schuety Feb, 2002 N-40