


**PROPOSED DRILLING AND MINING PLAN**

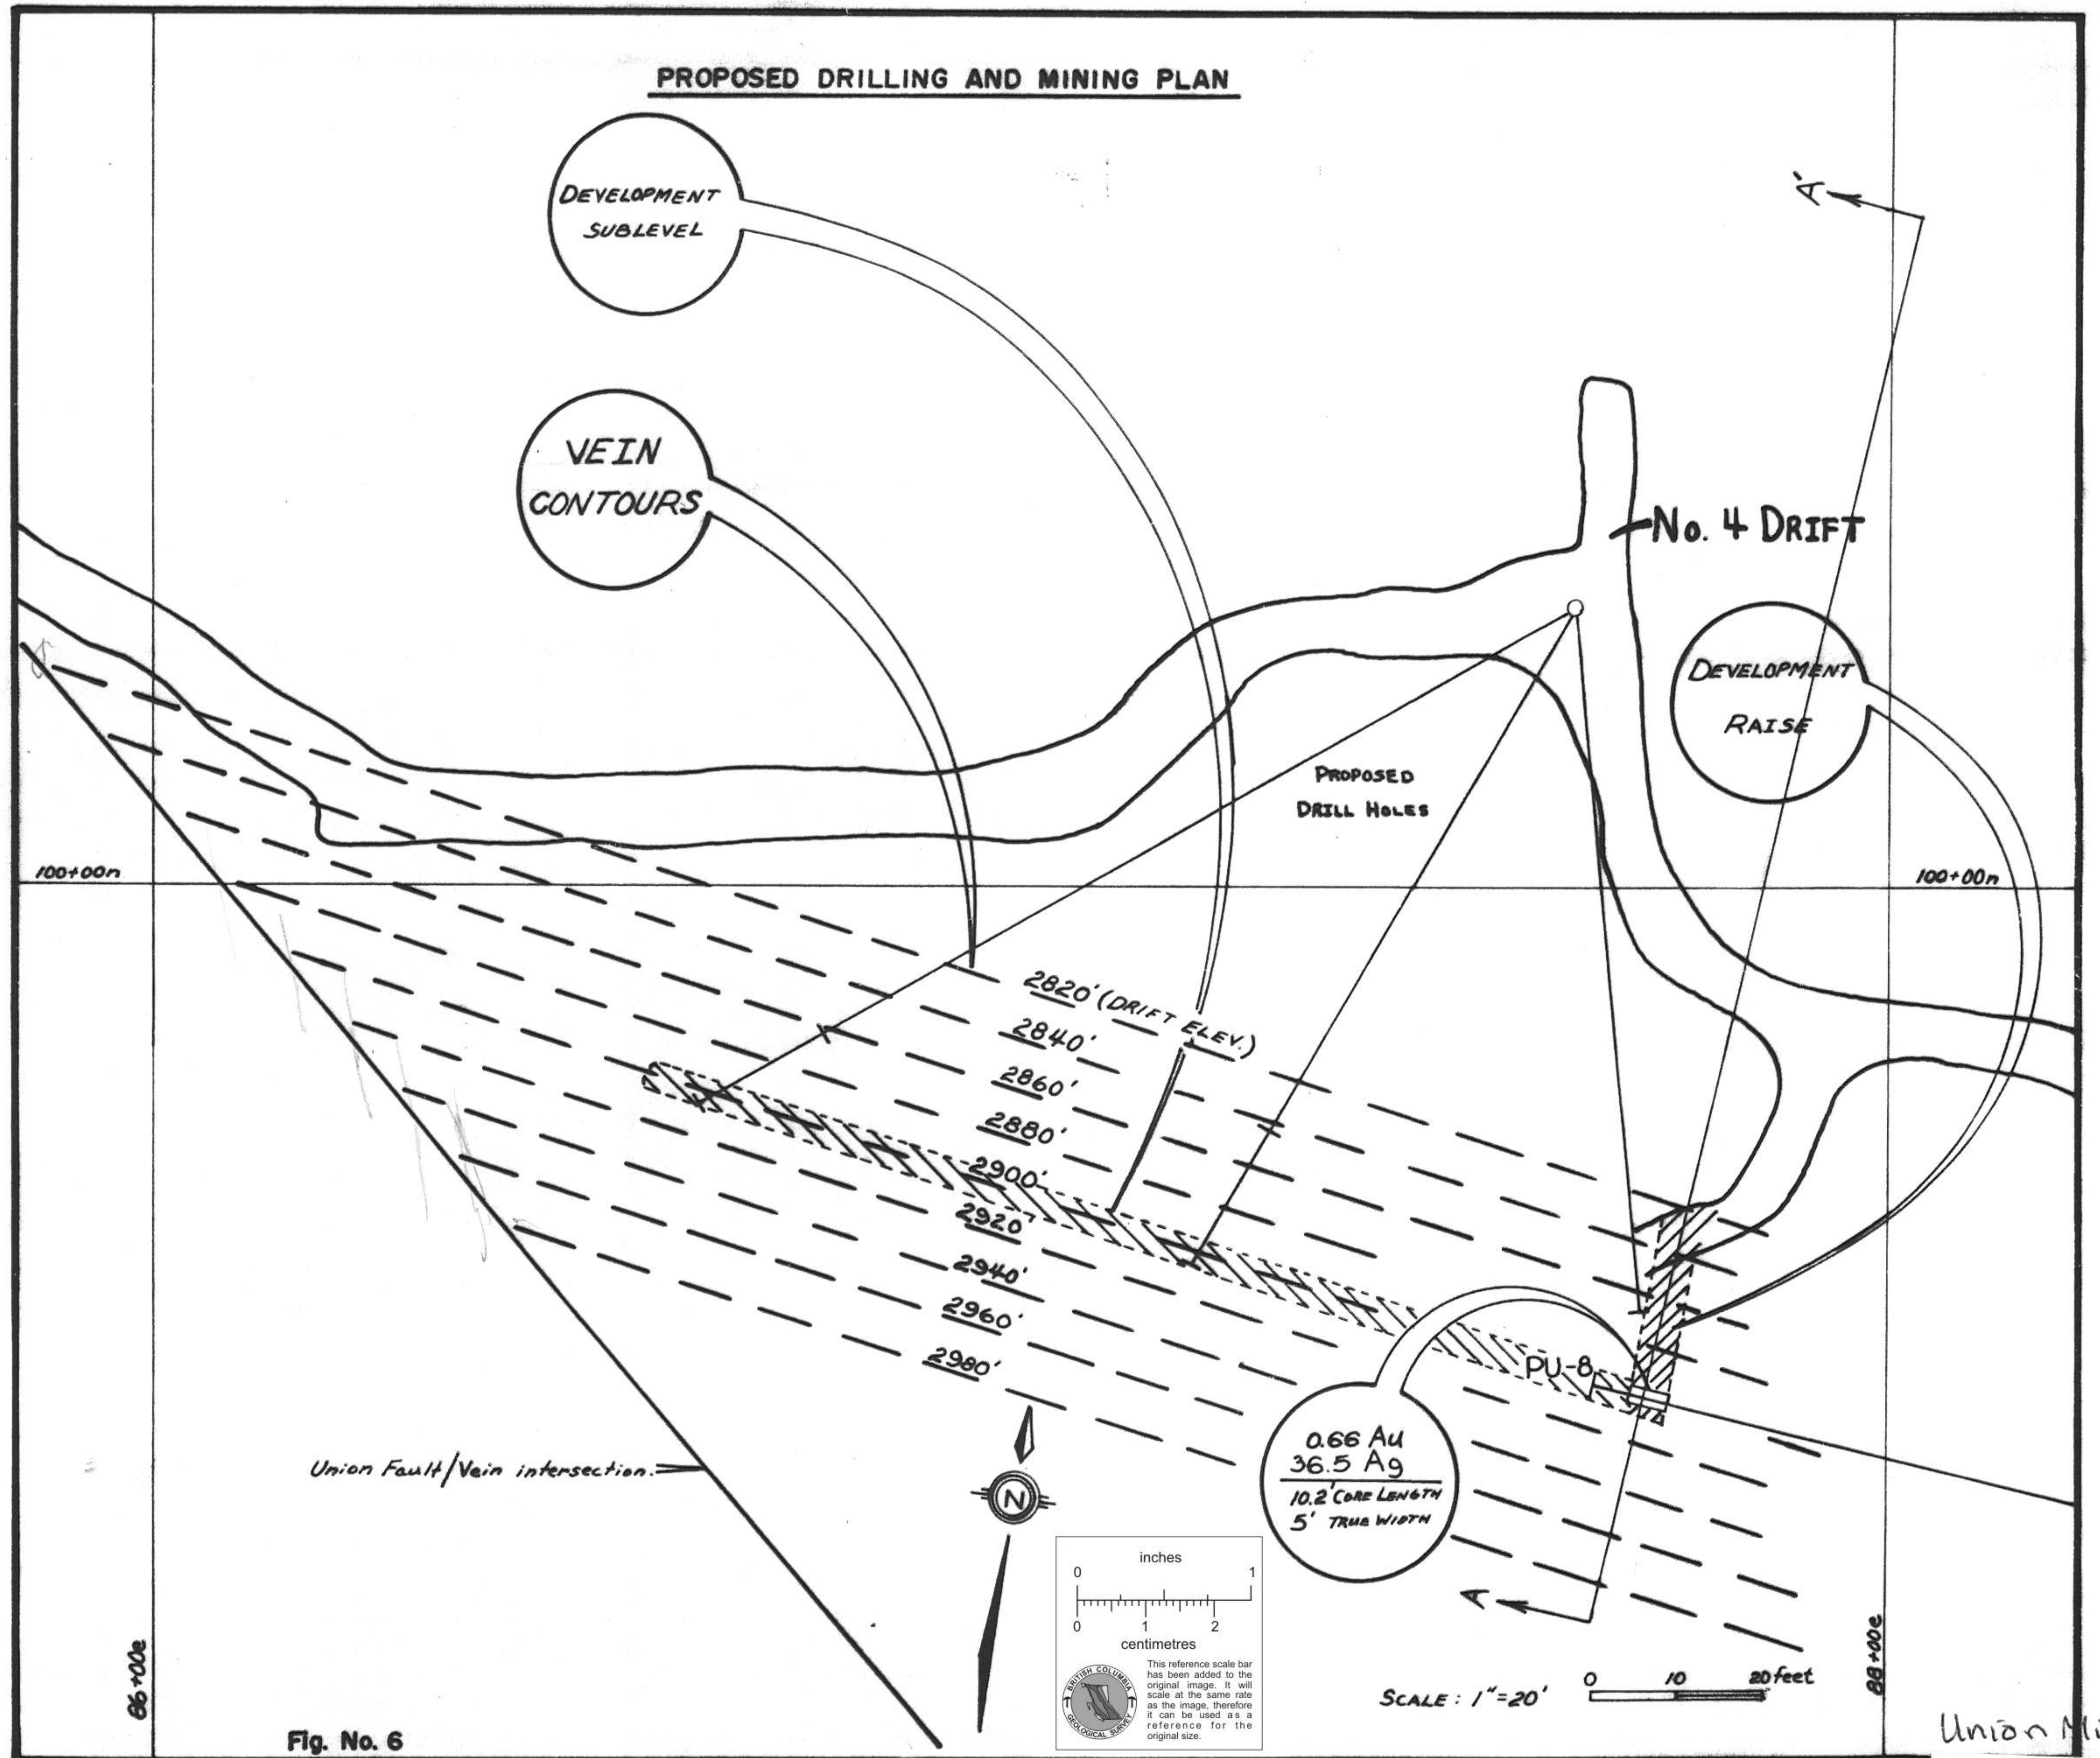

DEVELOPMENT  
SUBLEVEL

VEIN  
CONTOURS

No. 4 DRIFT

DEVELOPMENT  
RAISE

PROPOSED  
DRILL HOLES


100+00n

100+00n

2820' (DRIFT ELEV.)  
2840'  
2860'  
2880'  
2900'  
2920'  
2940'  
2960'  
2980'

Union Fault/Vein intersection.

pu-8  
0.66 Au  
36.5 Ag  
10.2 CORE LENGTH  
5' TRUE WIDTH

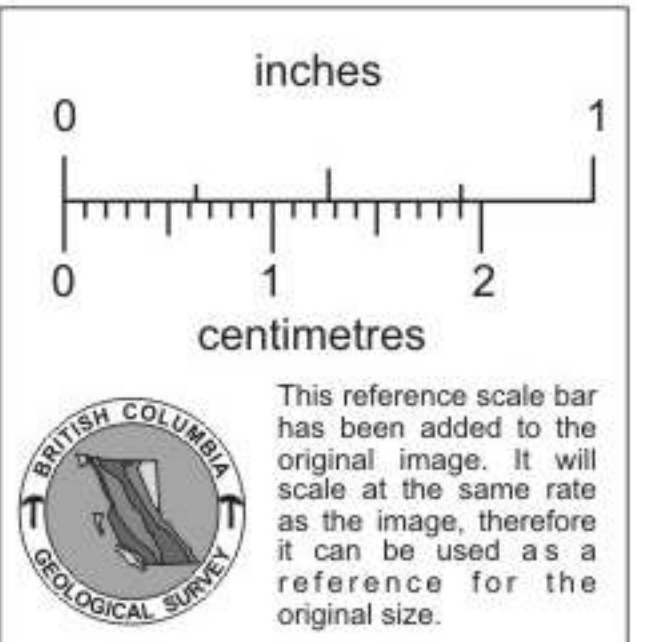

SCALE: 1"=20'



66+00e

66+00e

Fig. No. 6