

D. CINDY - plan

Schroeter



GSS 35
9-01A

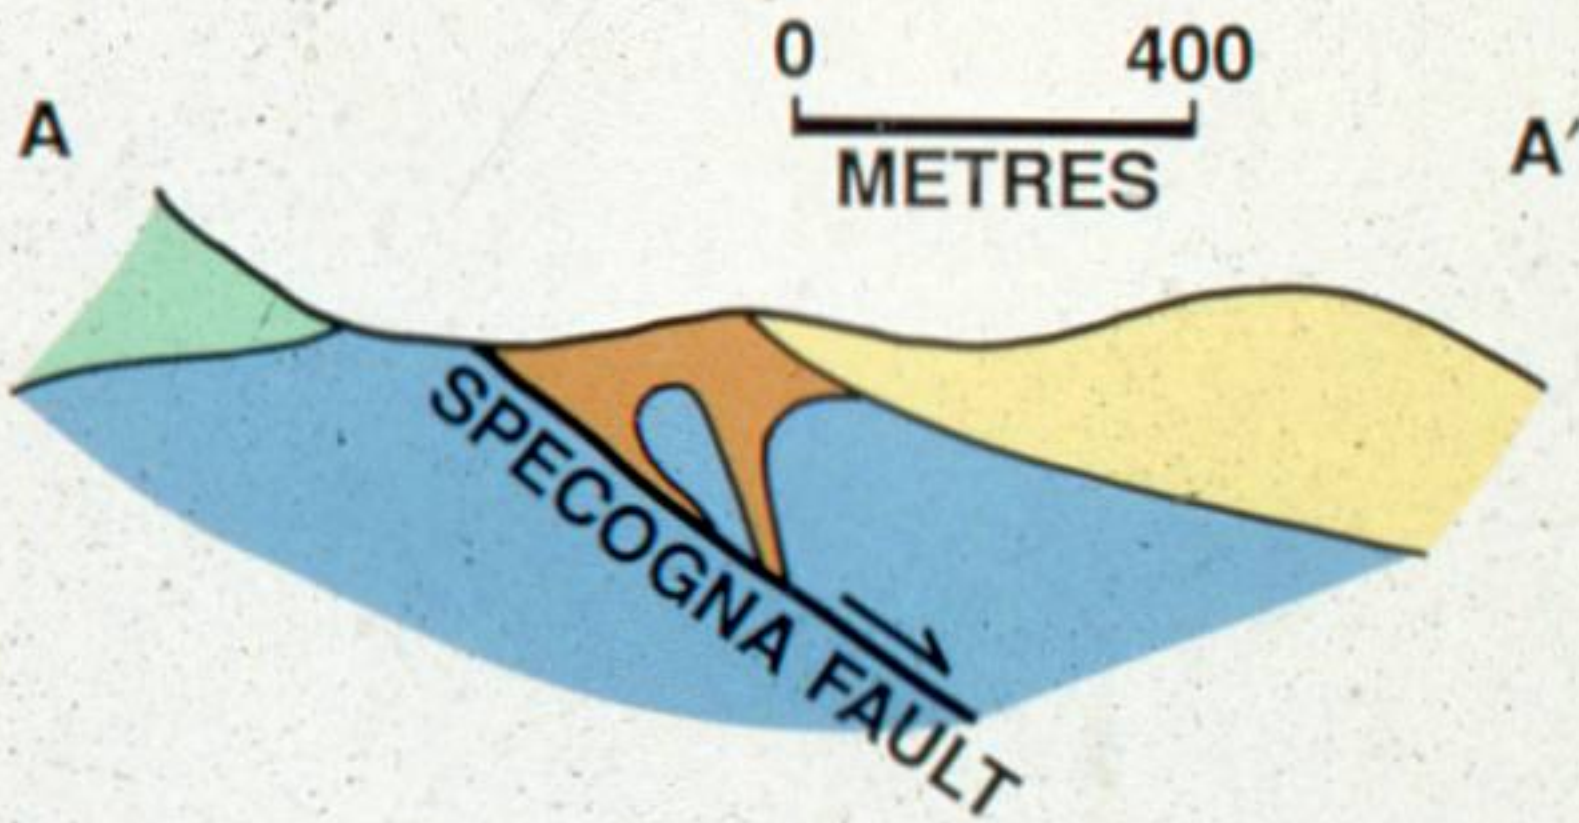
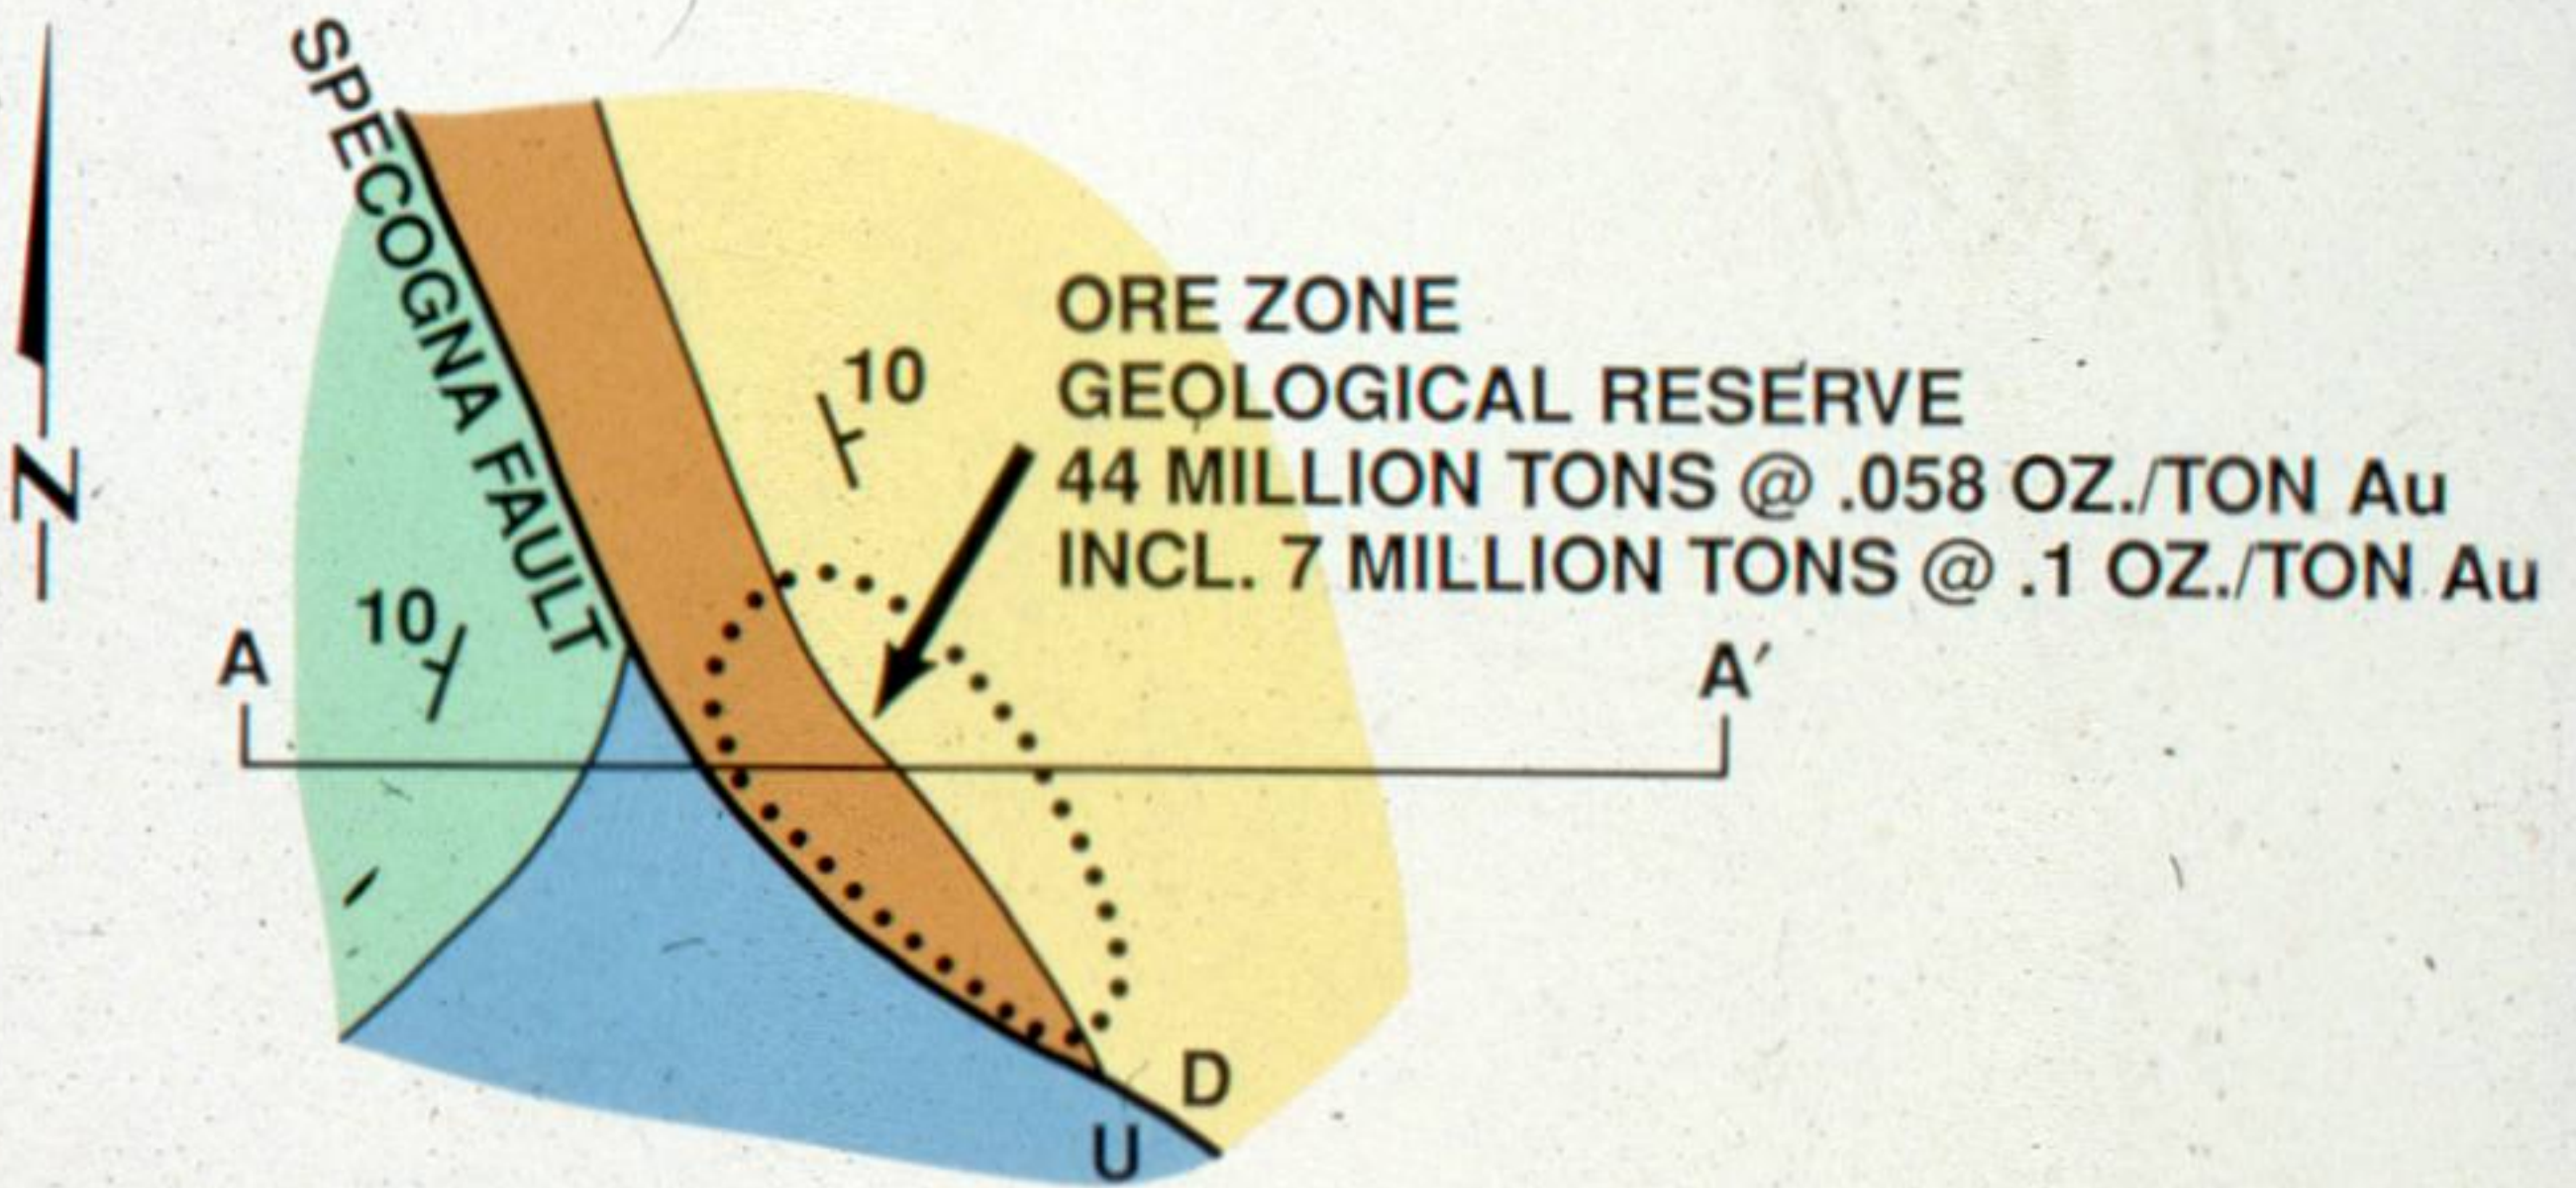
Mar. '87

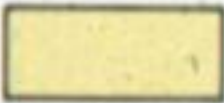

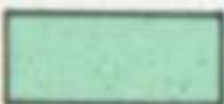
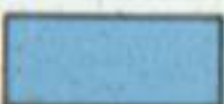
505689

ser

25

CINOLA



-  CONGLOMERATE, SANDSTONE
-  RHYOLITE PORPHYRY
-  RHYOLITE ASH FLOWS
-  ARGILLITE