


JPH 74-12
(3705 81')

JPH 74-11
(3624 74')

2c outcrops 2100' E of section
Tr cp Mos 2

gou

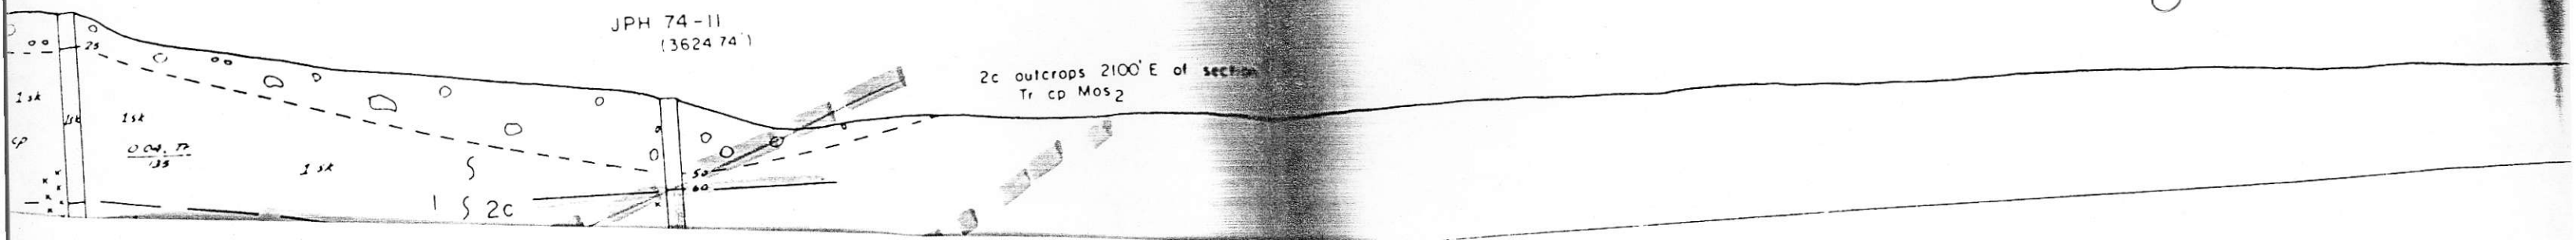


DDH 75-5 (250' E of section)
(3335 02')

JPH 74-29
(3331 16')

JPH 74-33
(3335 32')


Main Road

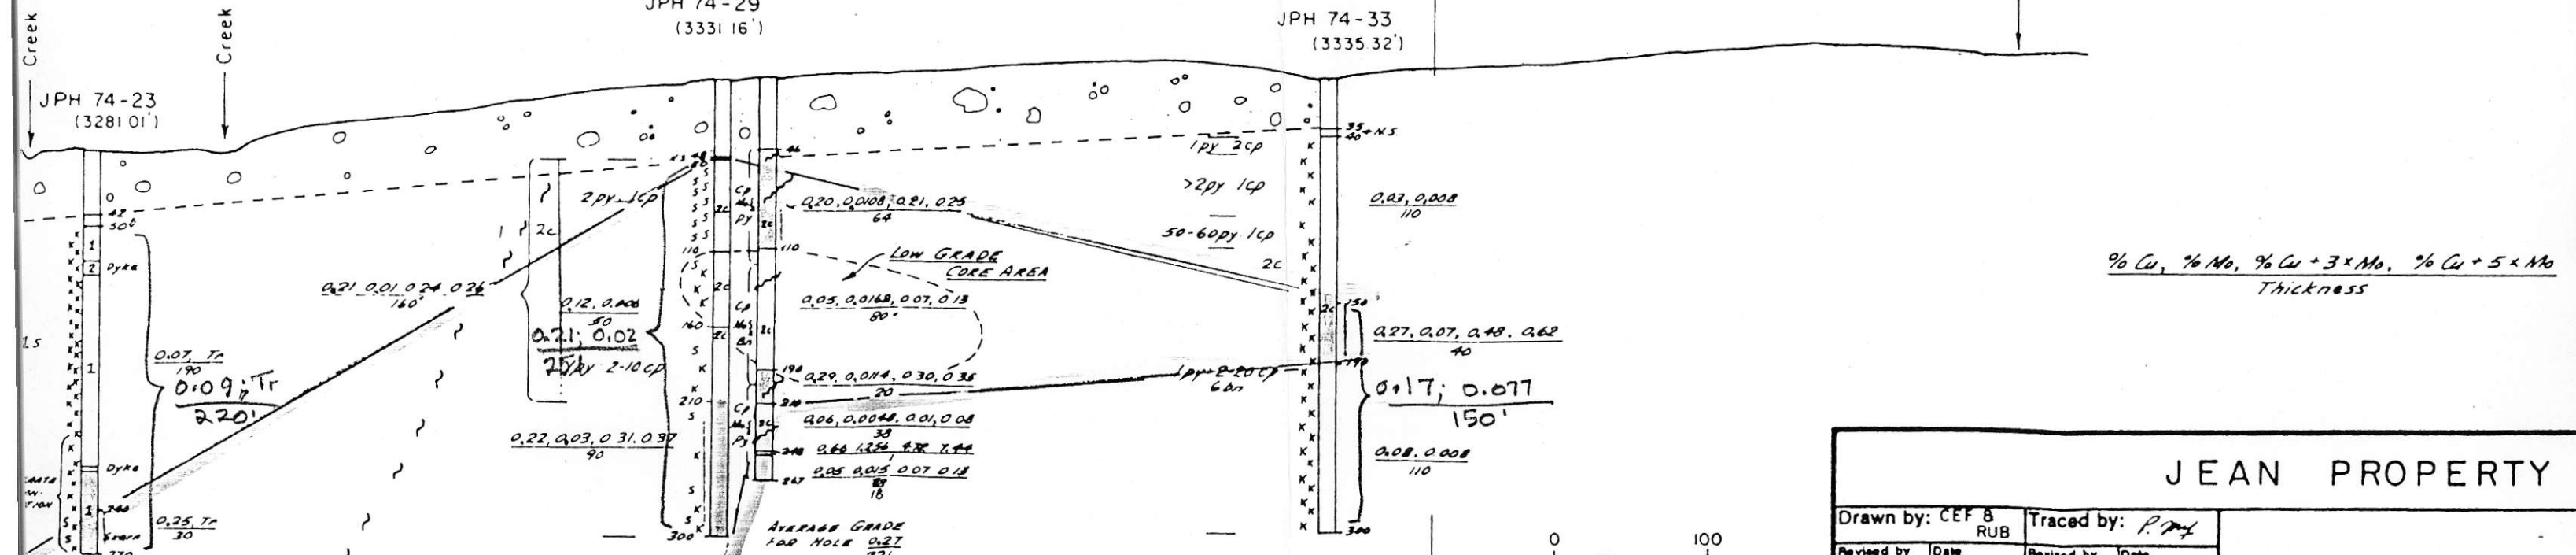

$\frac{\% Cu, \% Mo, \% Cu + 3 \times Mo, \% Cu + 5 \times Mo}{Thickness}$

AVERAGE GRADE
FOR HOLE 0.30
250

AVERAGE GRADE
FOR HOLE 0.27
221

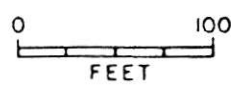

JEAN PROPERTY

Drawn by: CEF & RUB		Traced by: <i>P.M.H.</i>	
Revised by	Date	Revised by	Date
RUB	Dec/77		
RUB	Dec/78		

Sections

Scale: 1" = 100' Date: N

520829