

ASSAYS

VEIN OR
FOOTWALL
WIDTH



76
77
78
79
80
81
82
83
84
85
86
1887
1888
1889


SILVER BOW #1
TUNNEL

1" = 60'

SEPT 28/69

HOOPE TUNNEL
671651
Prosperity 103P/13

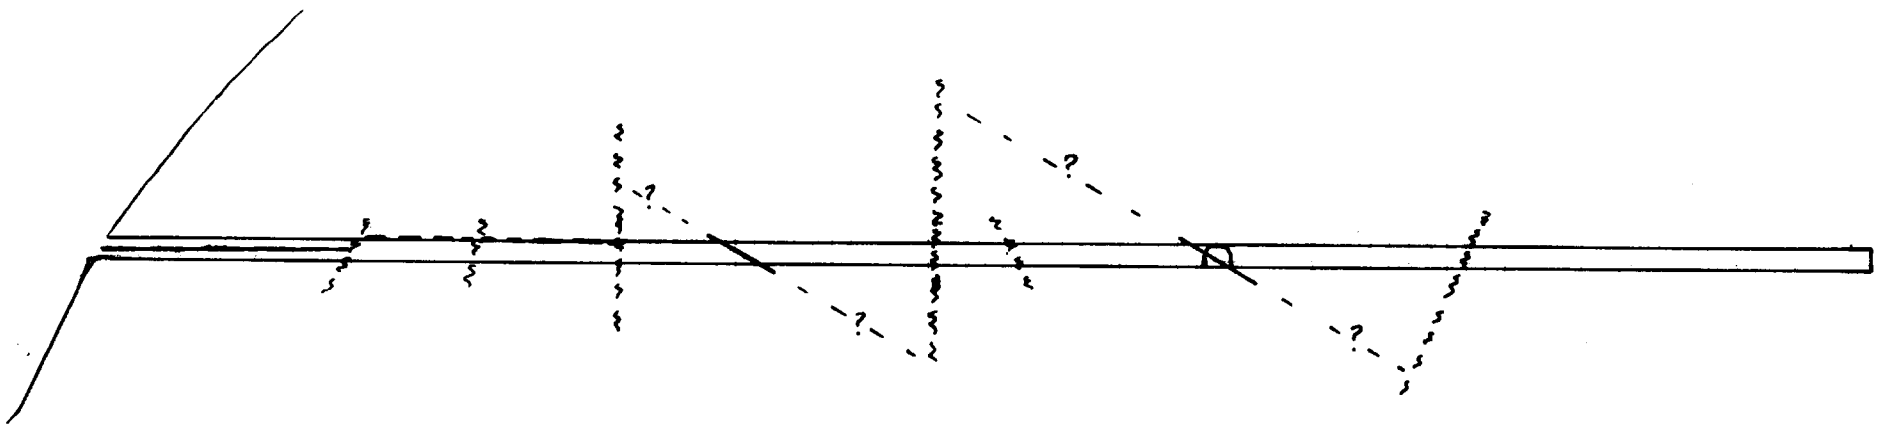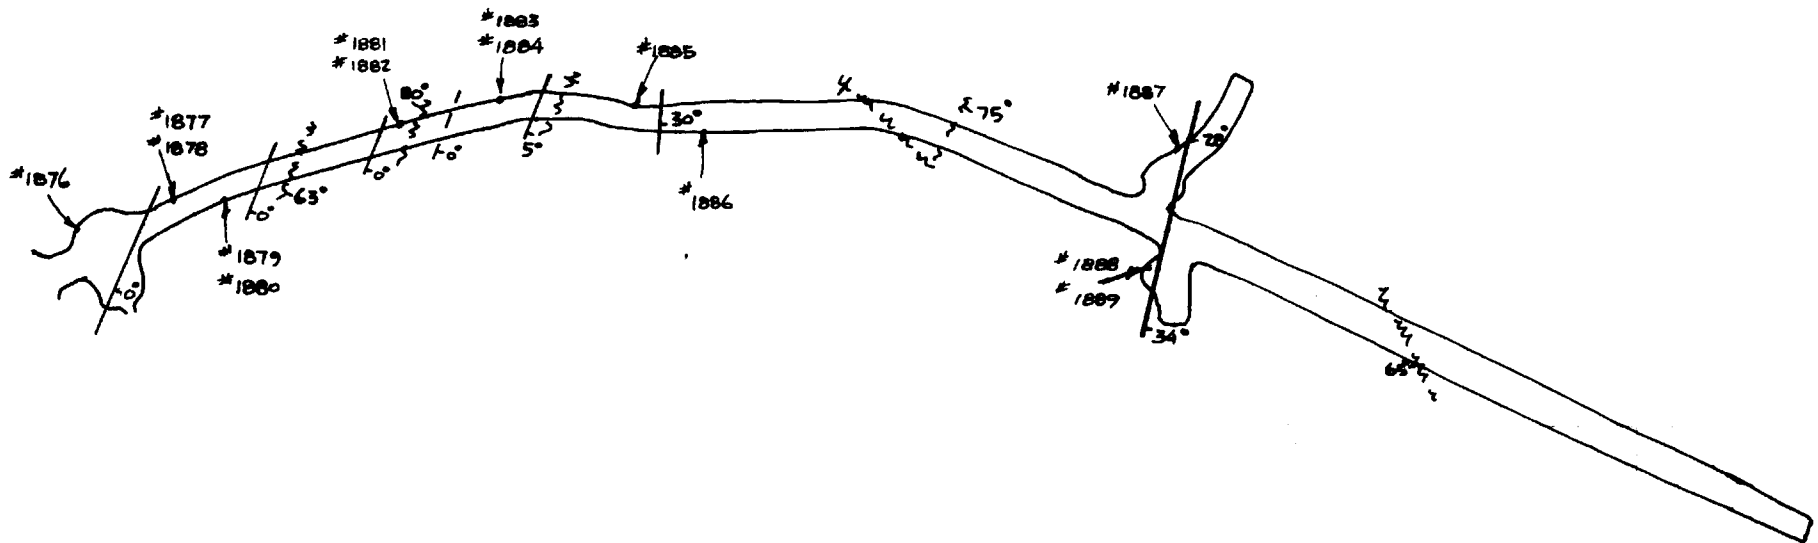

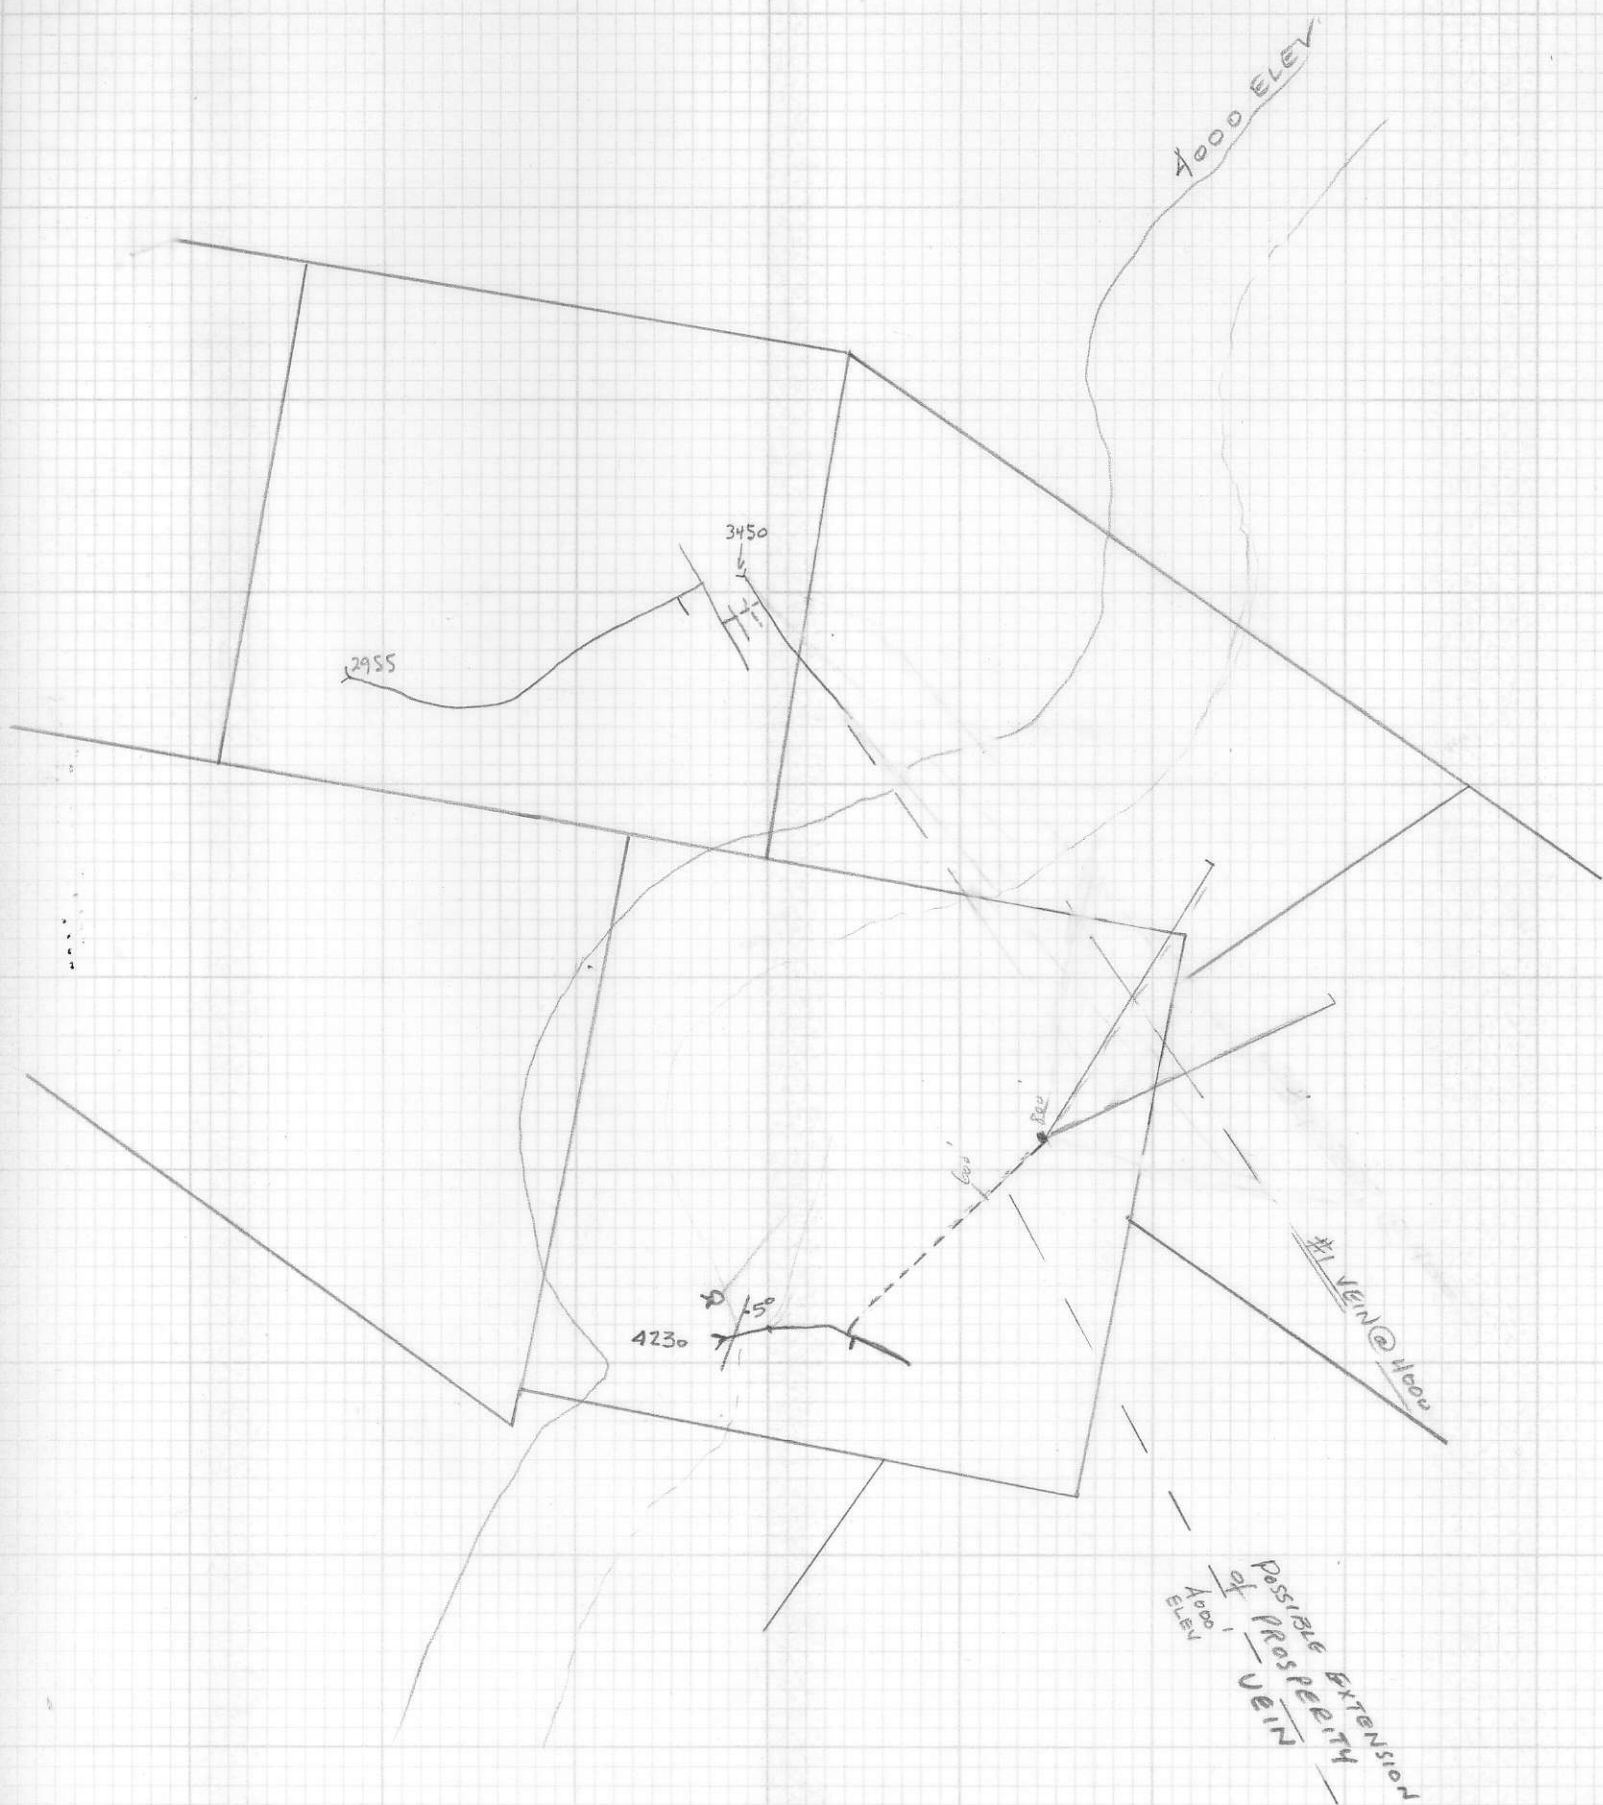

4000 ELEV

2955

3450


4230

Rec

11 MEN @ 1400

Possible Extension
of Prosperity
Vein
4000 ELEV

SAMPLE #	WIDTH	Au	Ag	Cu	Pb	Zn
1869	0.4'					
1870	0.3'					
1871	0.5'					
1872	0.2					
1873	2.0'					
1874	0.7'					
1875	2.6'					

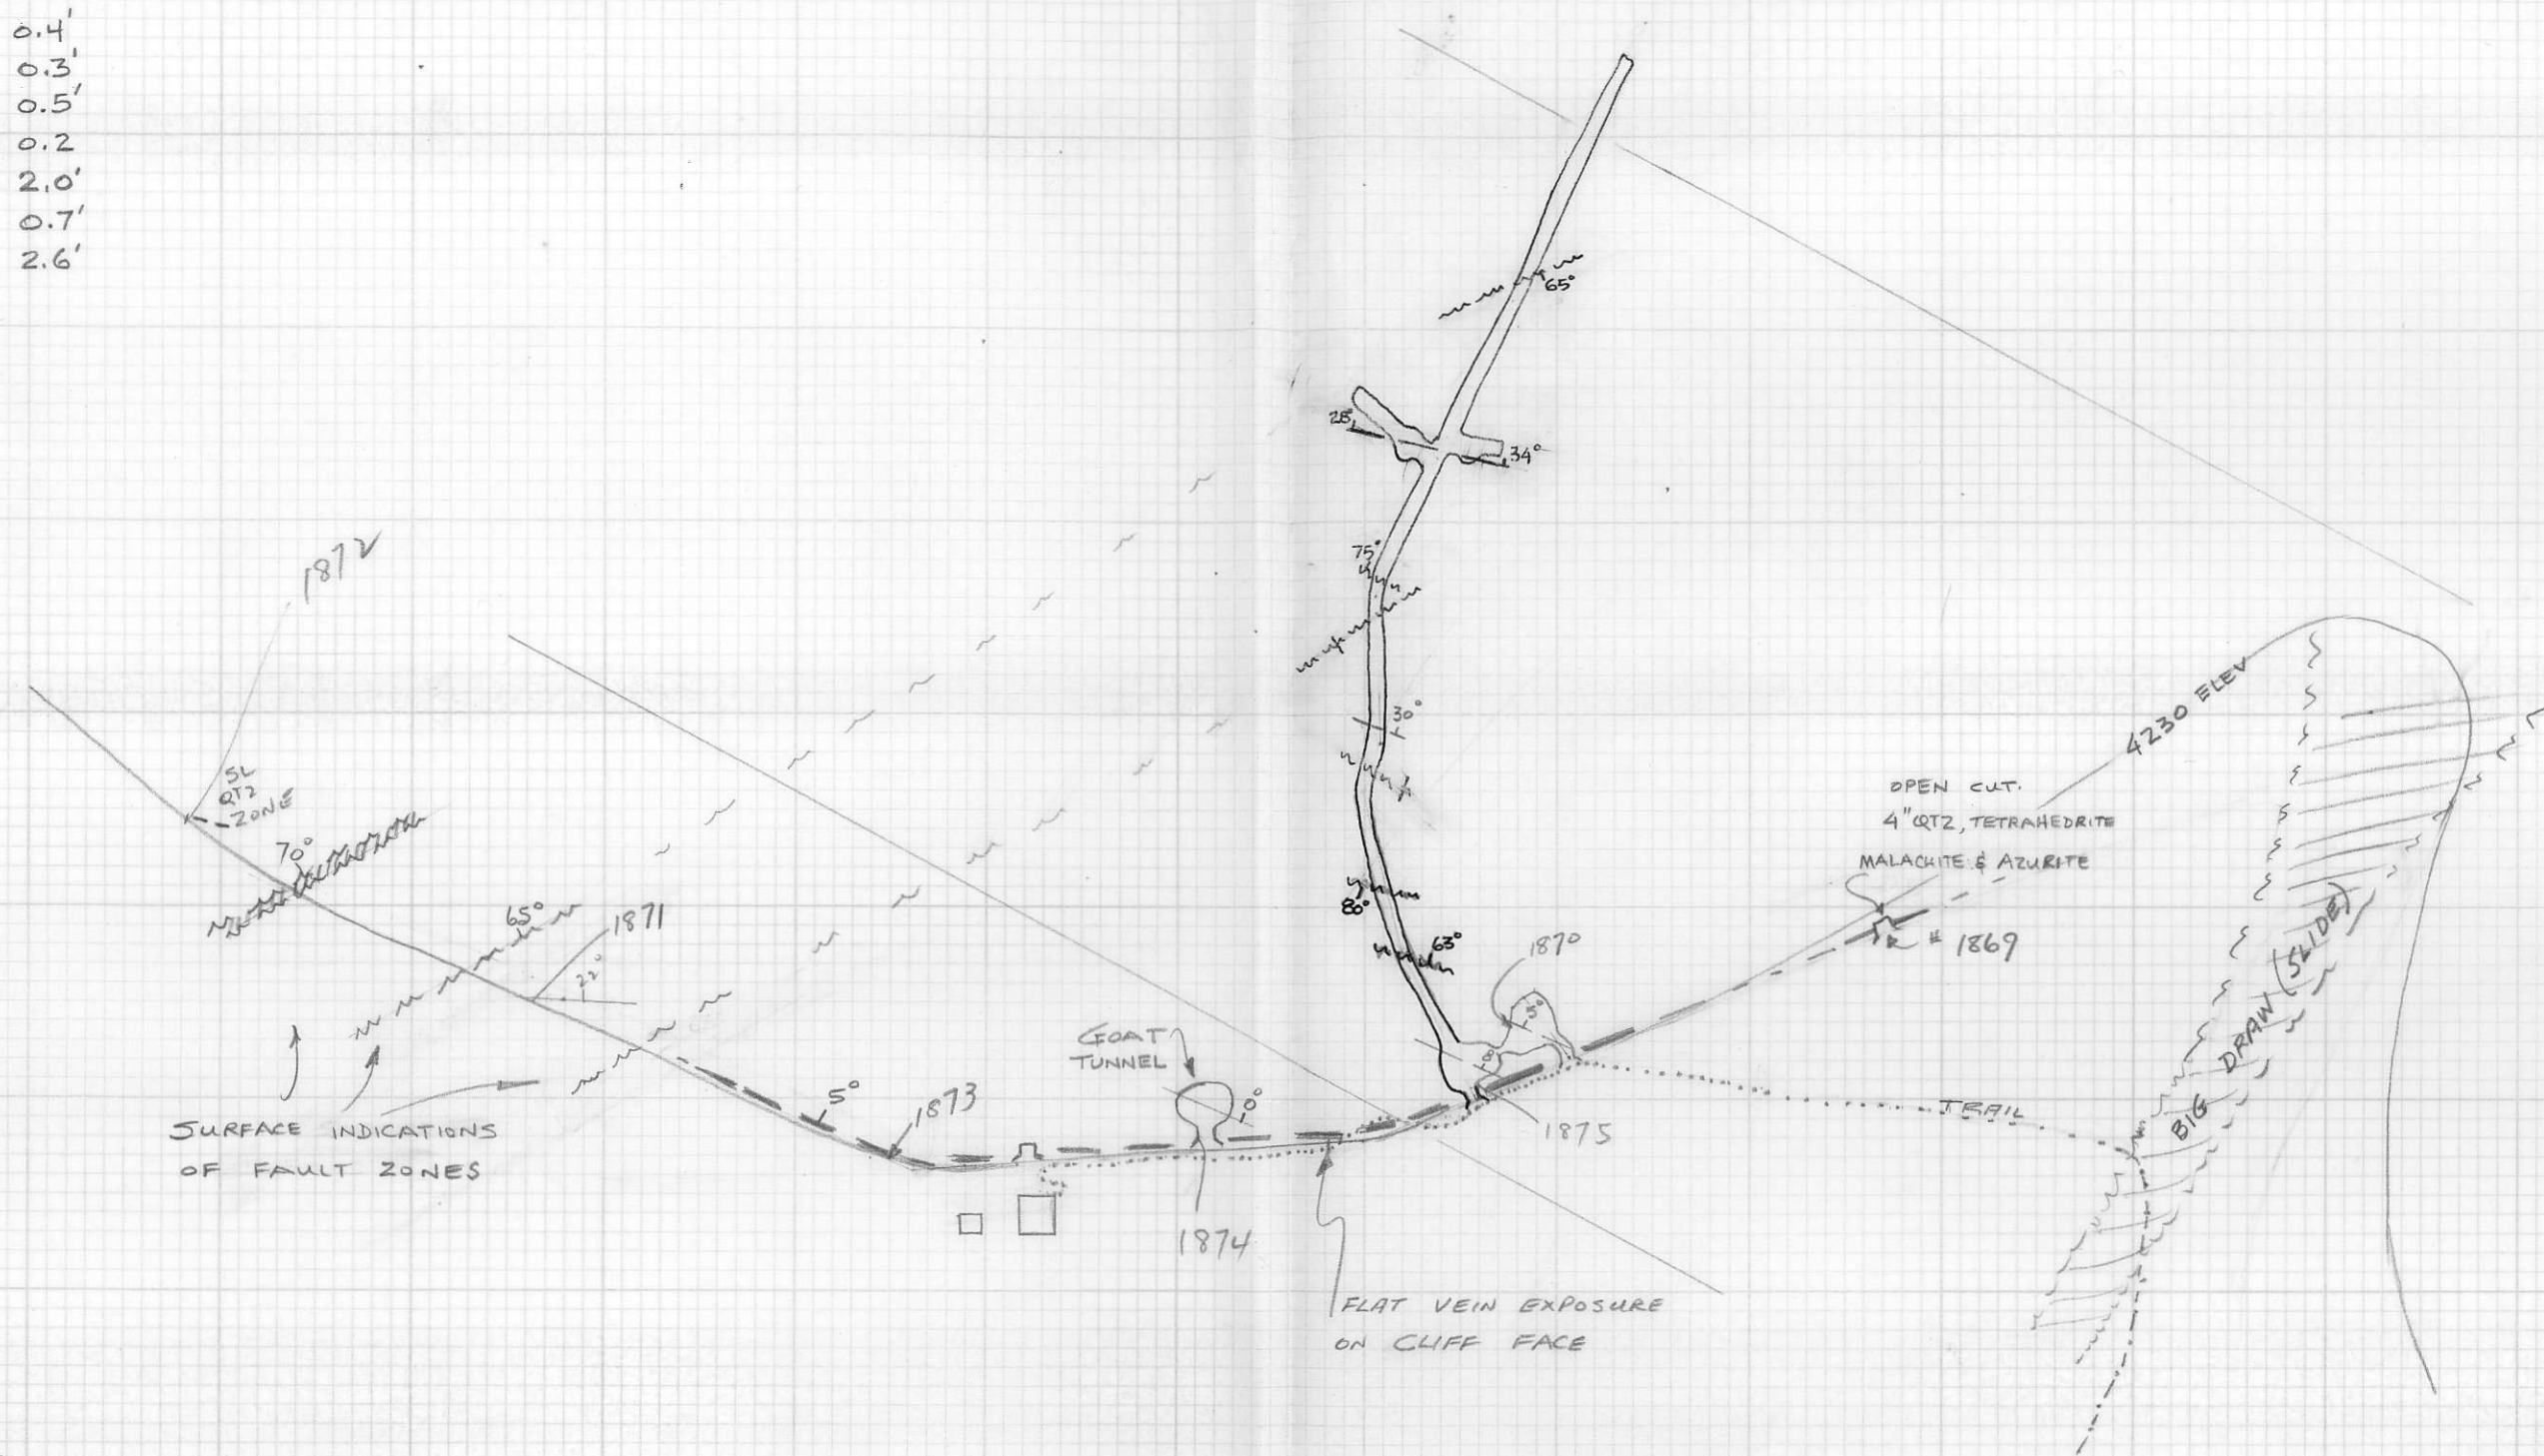

- LEGEND
- ∩ OPEN CUT
 - ∥ ADIT
 - QUARTZ-TETRAHEDRITE VEIN
 - ~~~~ FAULT OR SHEAR
 - TRAIL

BACON & CROWHURST LTD.
 CASSIAR CONSOLIDATED MINES LTD.
 STEWART, BC
 PLAN OF UNDERGROUND WORKINGS
 & SURFACE EXPOSURES ON FLAT
 VEIN ON SILVER BOW CLAIM.
 SCALE 1" = 100' ELEV. 4230
 SEPT 30/69 J.W.M.