

LEGEND

$\frac{4.1}{7}$ = ASSAY
DEPTH

$\frac{180 \times 450 \times 5}{22}$ = 18,409 TONS



BACON & CROWHURST LTD.
VANCOUVER, B.C.

MASTODON-HIGHLAND BELL MINES LTD.
BEAVERDELL, B.C.

TAILINGS POND 'A'
SOUTH OF RIVER PIPE

SCALE: 1"=50'

672593

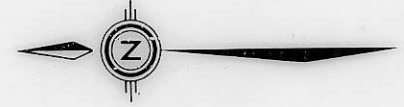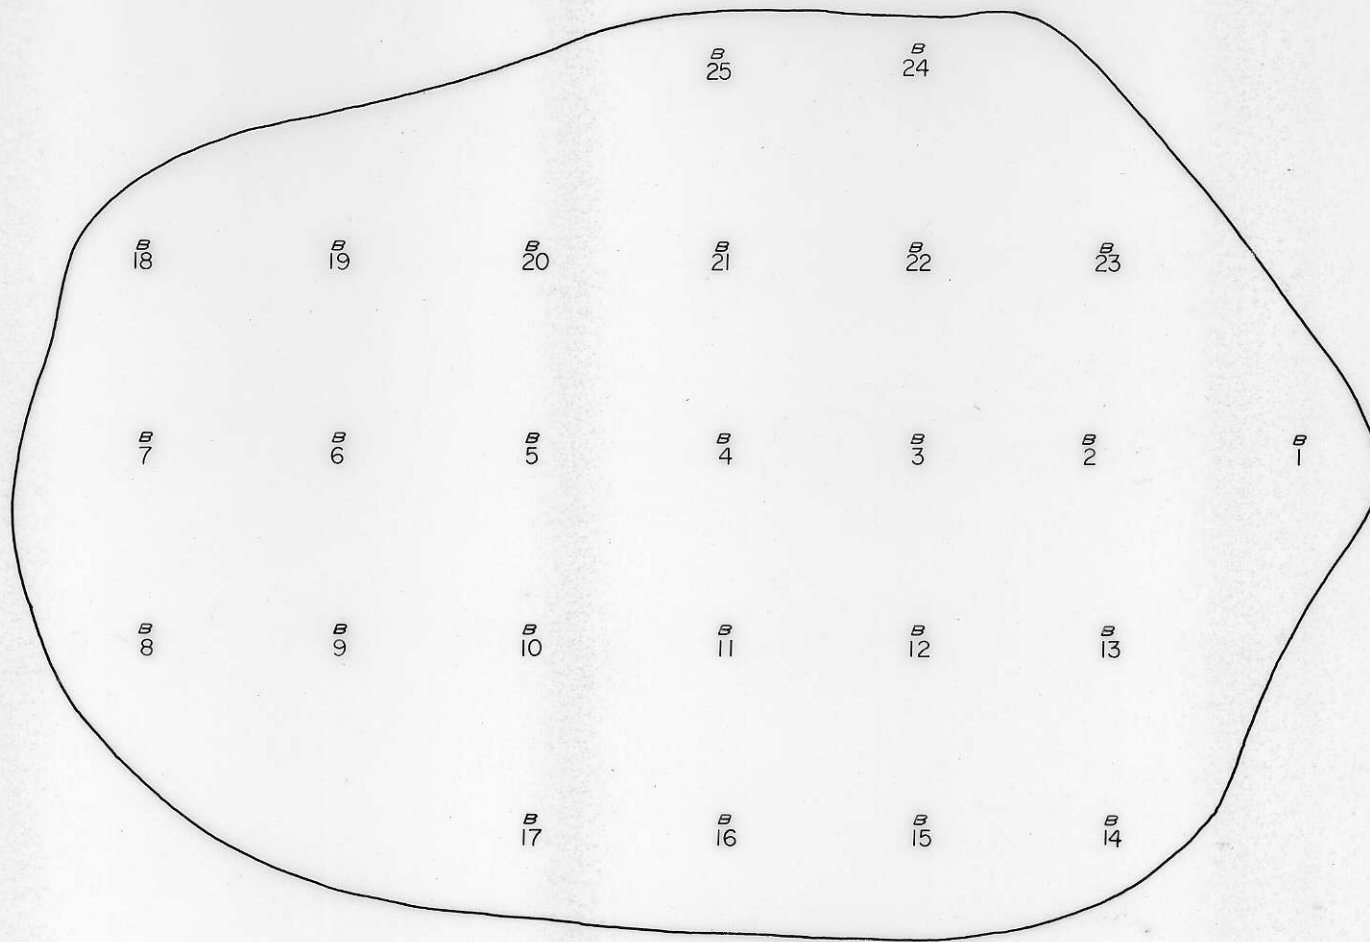

WATER LINE


$$\frac{210 \times 300 \times 5}{22} = 14,318 \text{ TONS}$$

BACON & CROWHURST LTD.
VANCOUVER, B.C.

MASTODON-HIGHLAND BELL MINES LTD.
BEAVERDELL, B.C.


TAILINGS POND 'B'
NORTH OF RIVER PIPE

SCALE: 1" = 50'

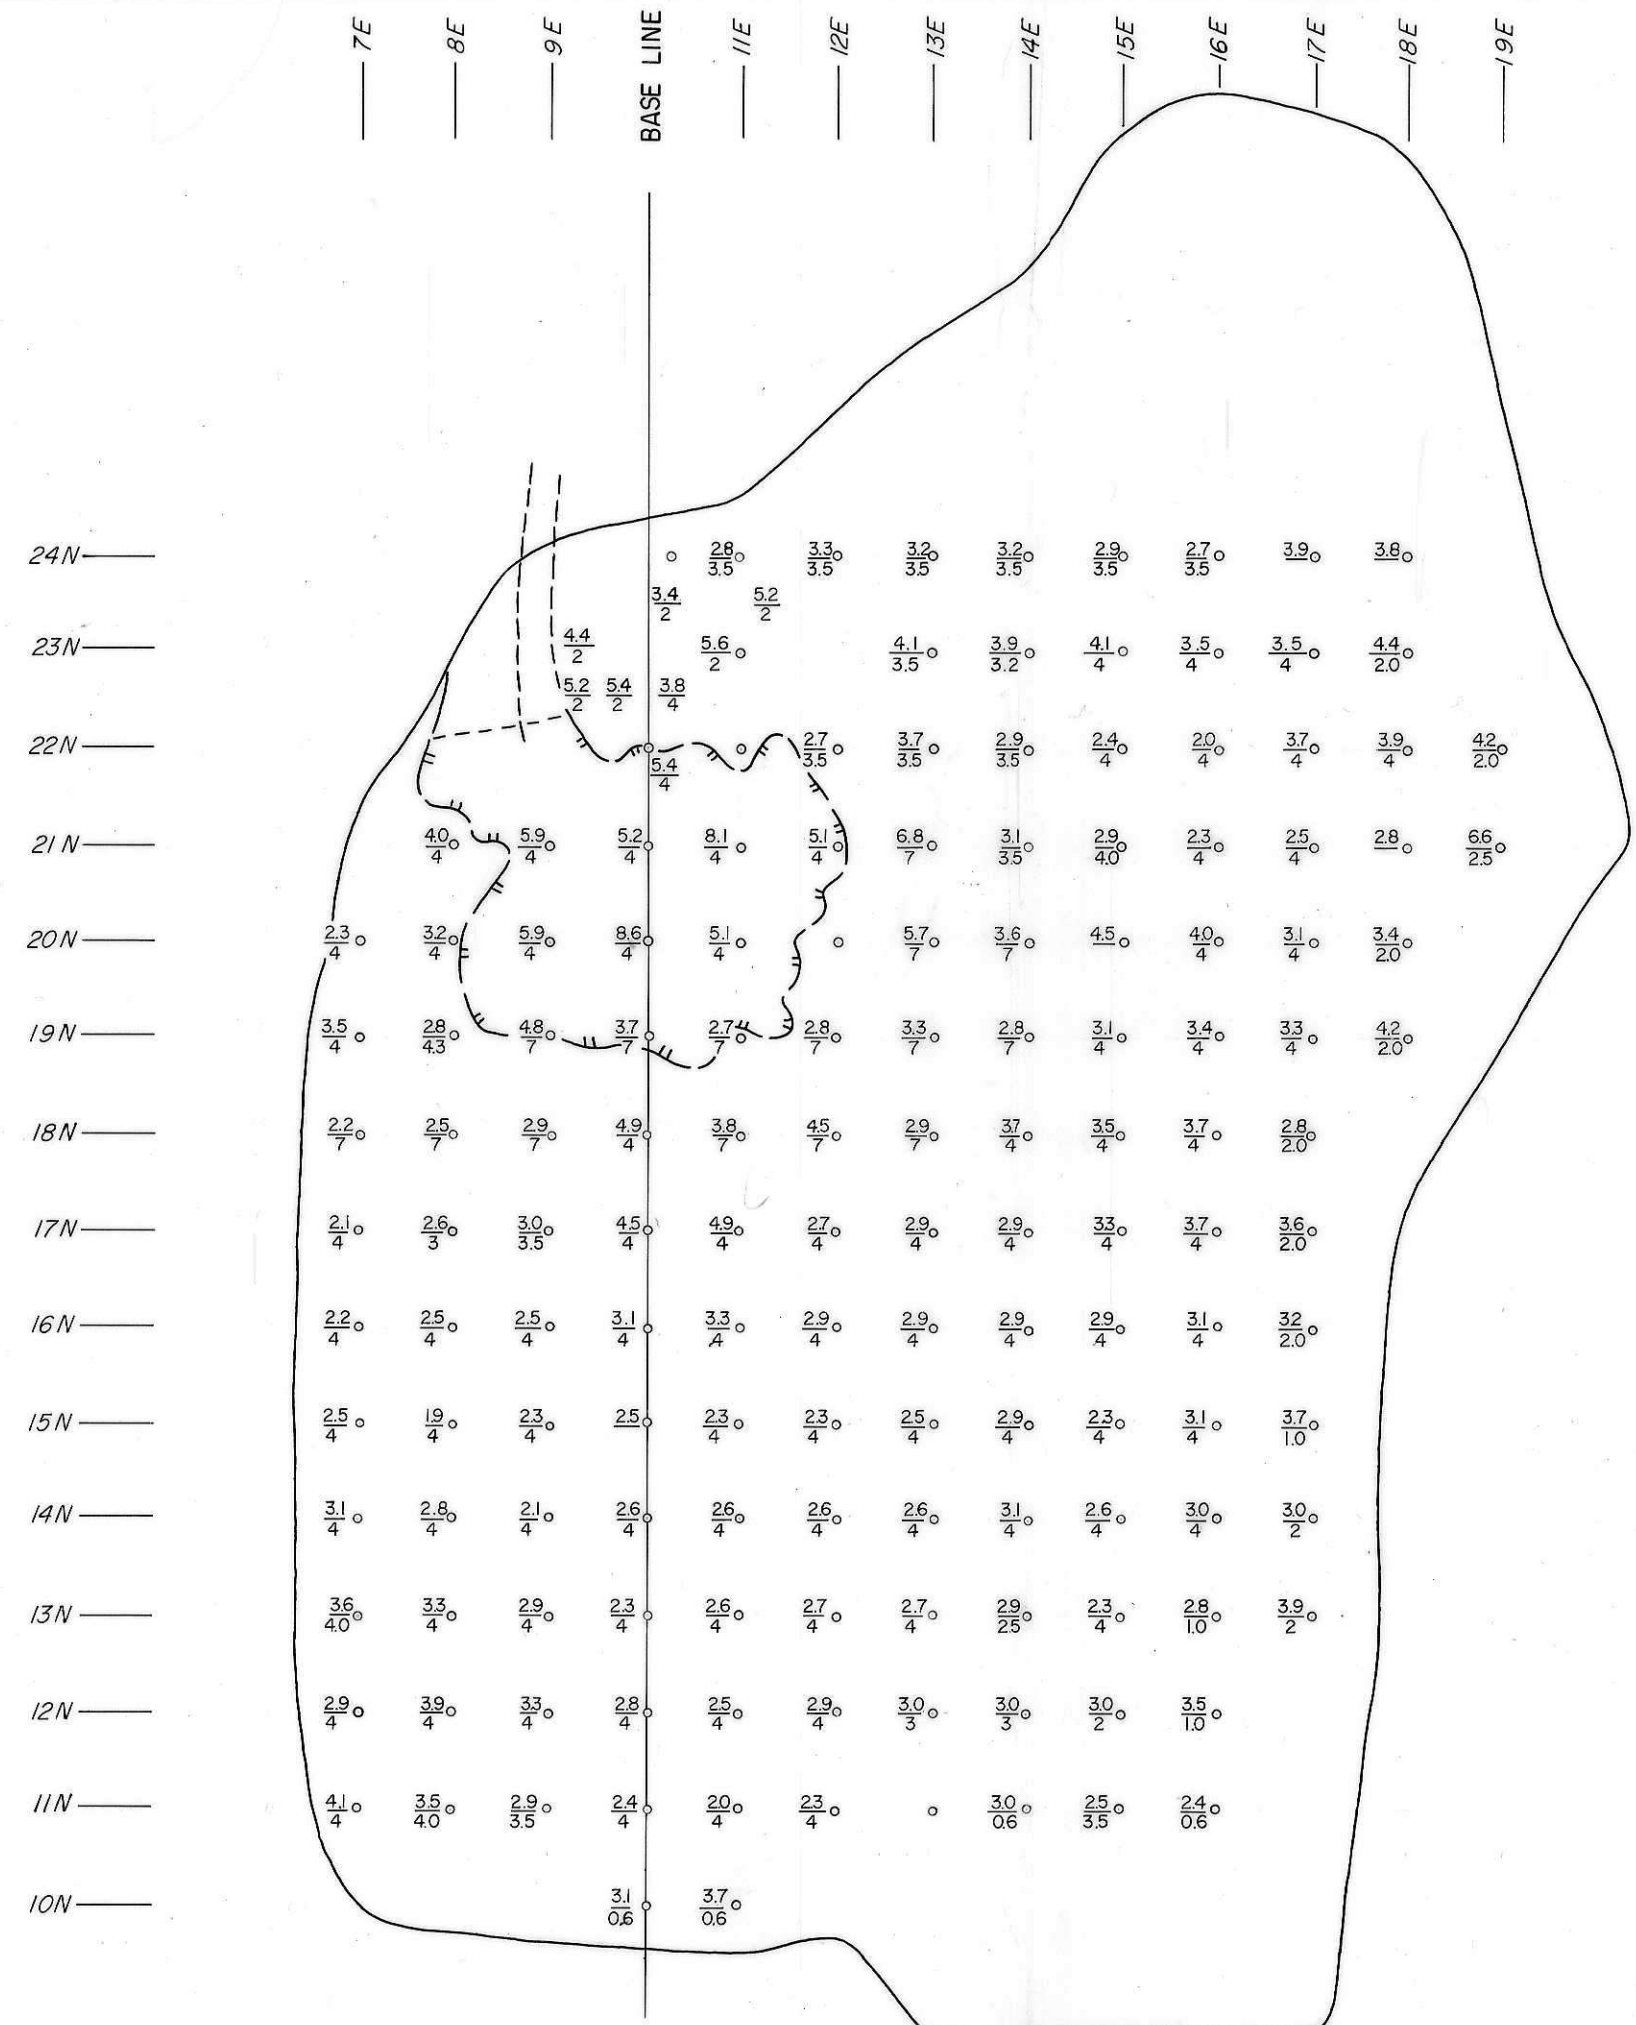

LEGEND

$\frac{3.1}{4} = \frac{\text{ASSAY}}{\text{DEPTH}}$
 $\frac{570 \times 770 \times 7}{22} = 99,750 \text{ TONS}$
 114 ASSAYS AVERAGE 3.122 oz./Ton

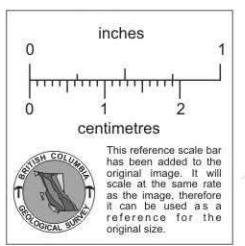

BACON & CROWHURST LTD.
 VANCOUVER, B.C.
 MASTODON-HIGHLAND BELL MINES LTD.
 BEAVERDELL, B.C.
TAILINGS POND 'C'

SCALE : 1" = 100'