


DIAGRAMMATIC SECTION PARALLEL TO MAIN LEVEL
SHOWING ORE ZONES AND THE CAVE RAMP SYSTEM.




CEDNA COPPER MINES LTD.
COWICHAN MINE-JORDAN RIVER.

DW.PRINGLE p.eng.
&
ASSOCIATES
date Nov 66 dw'n hr app.
dwg no 101-03

672873 April 2, 1969 orig

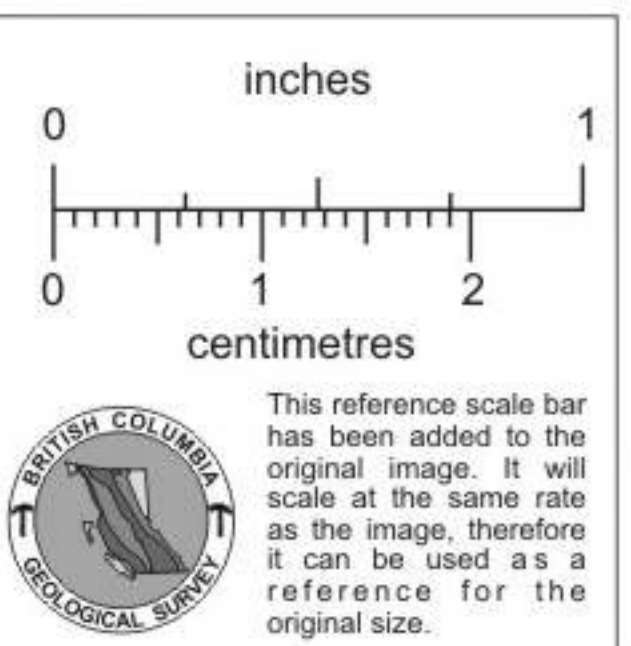

CAVE OREBODY
TRACKLESS MINING LAYOUT

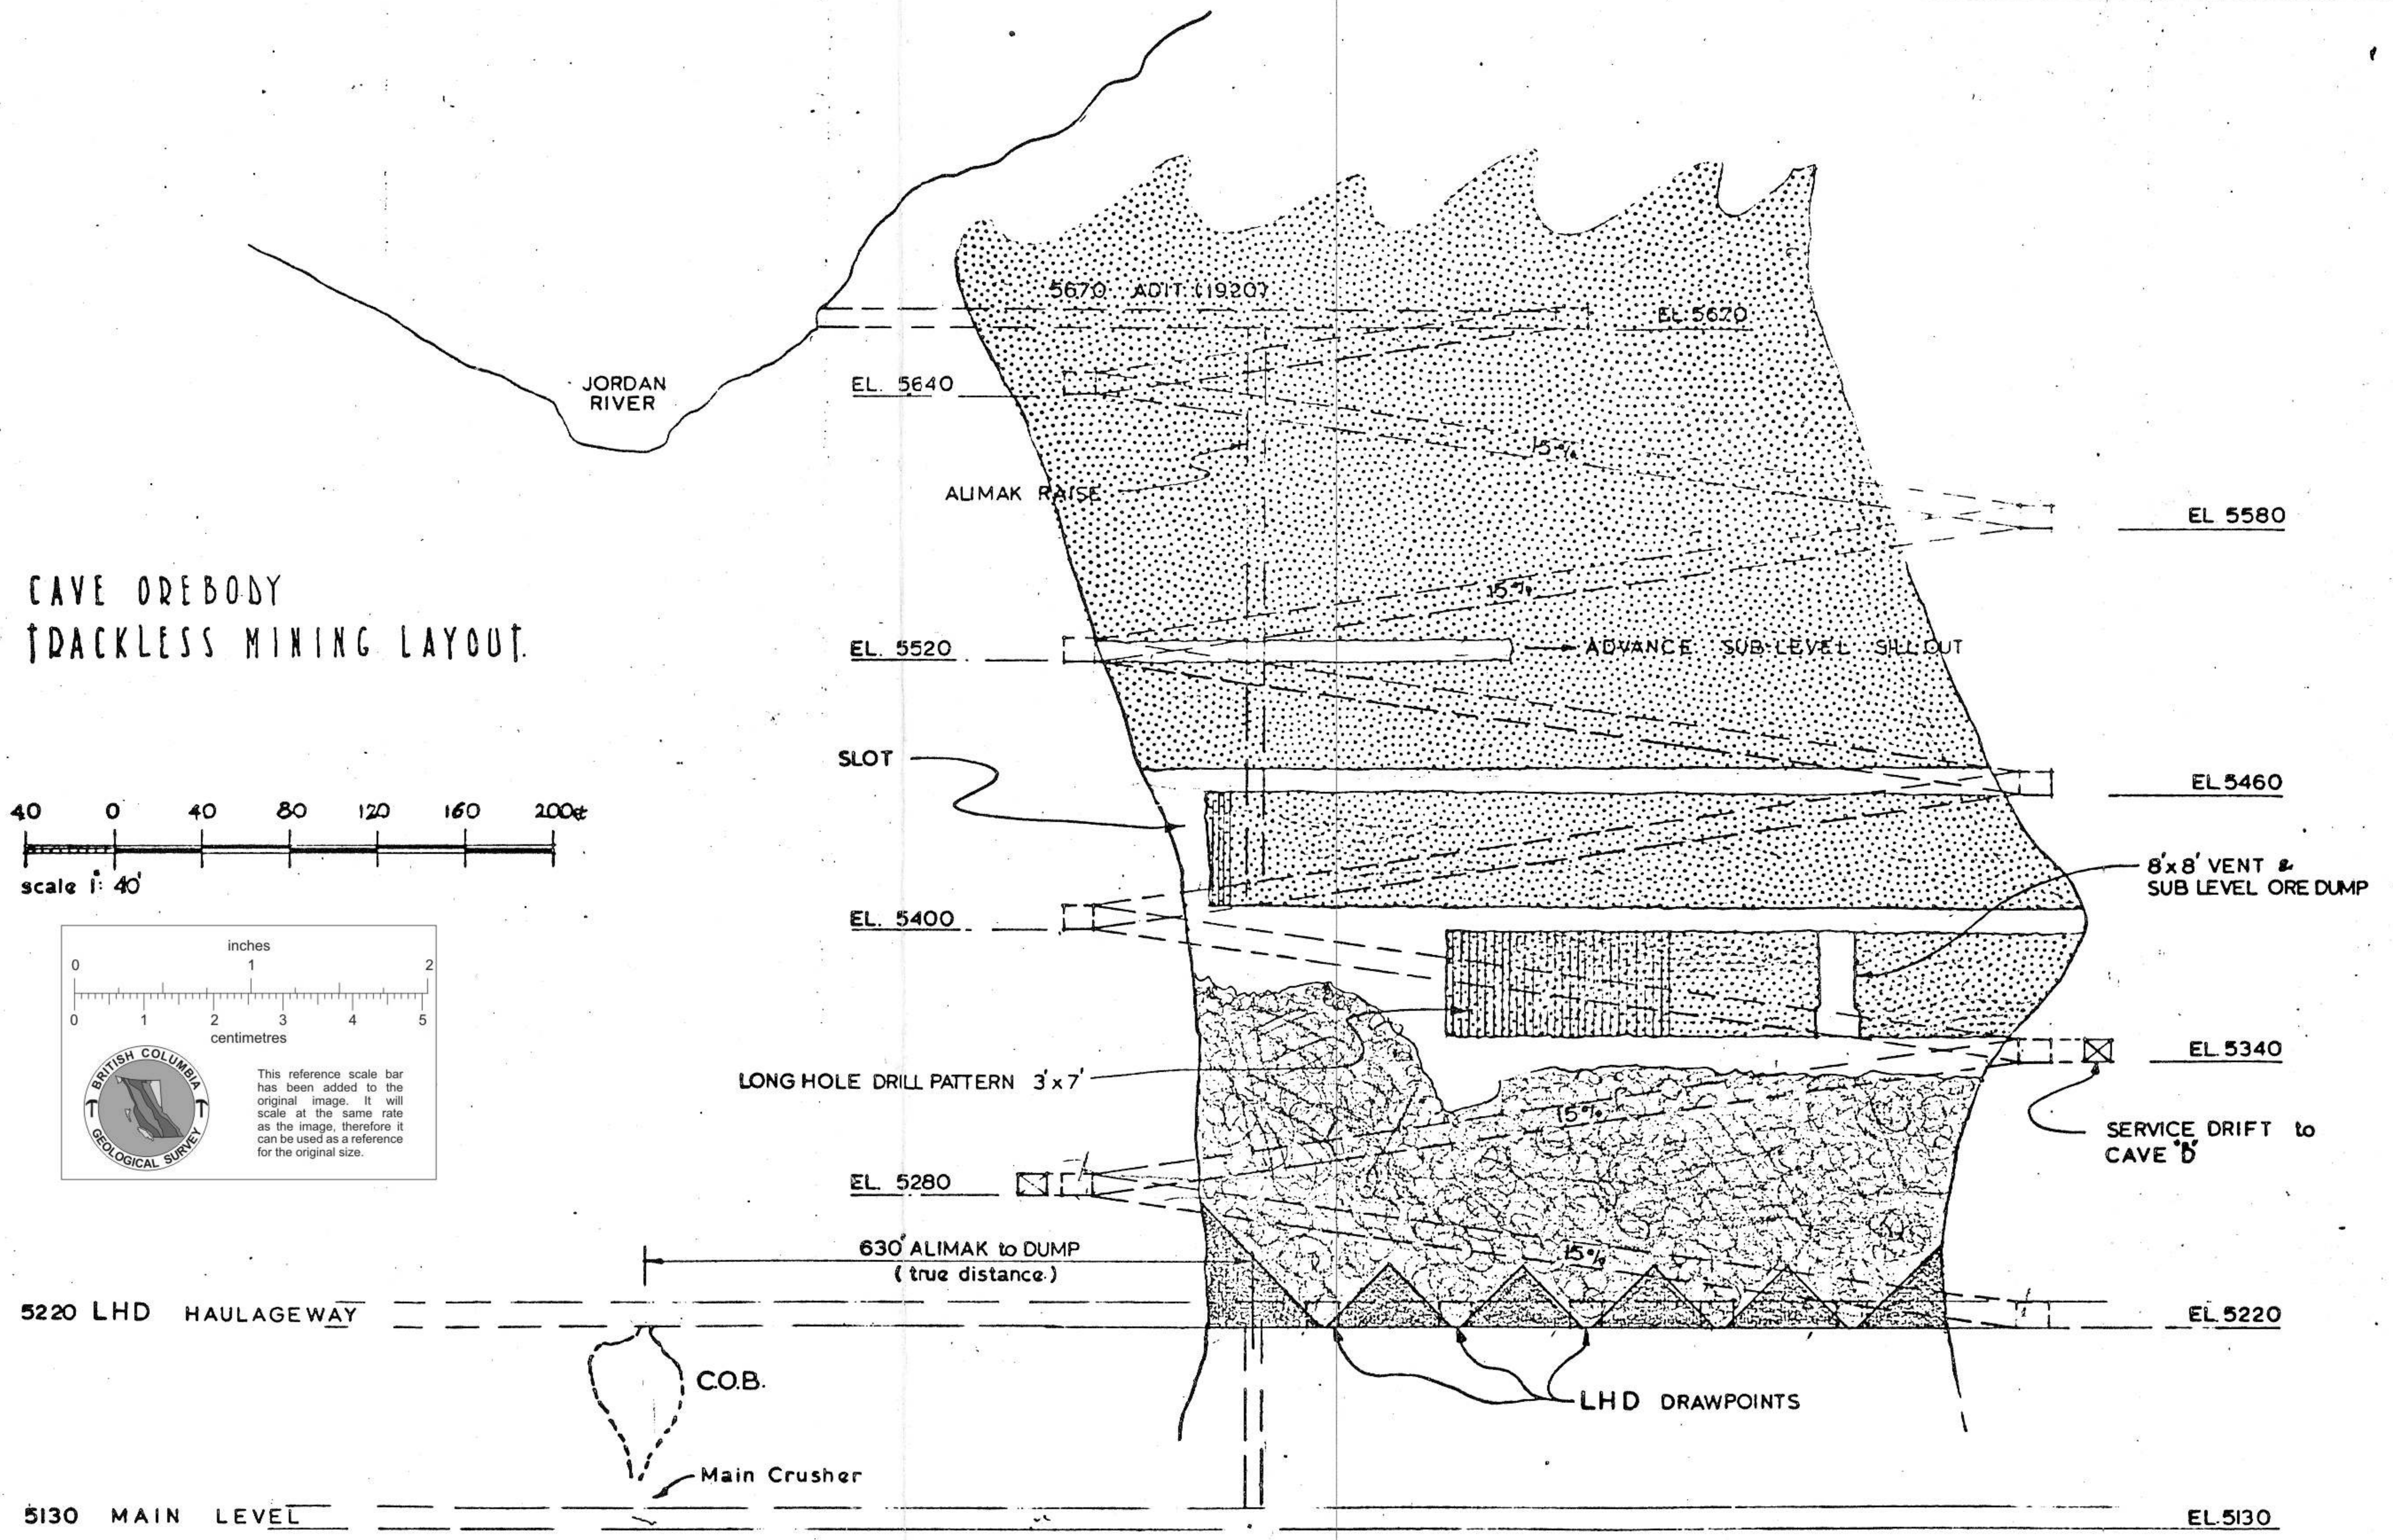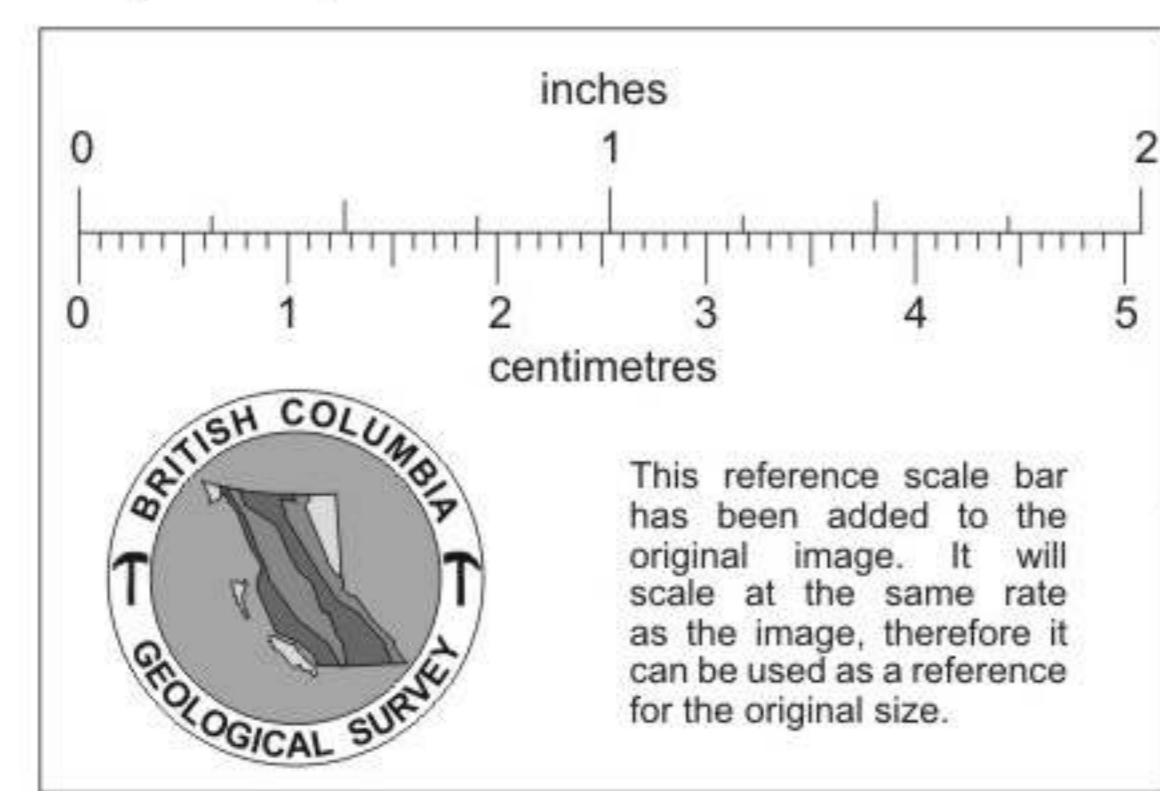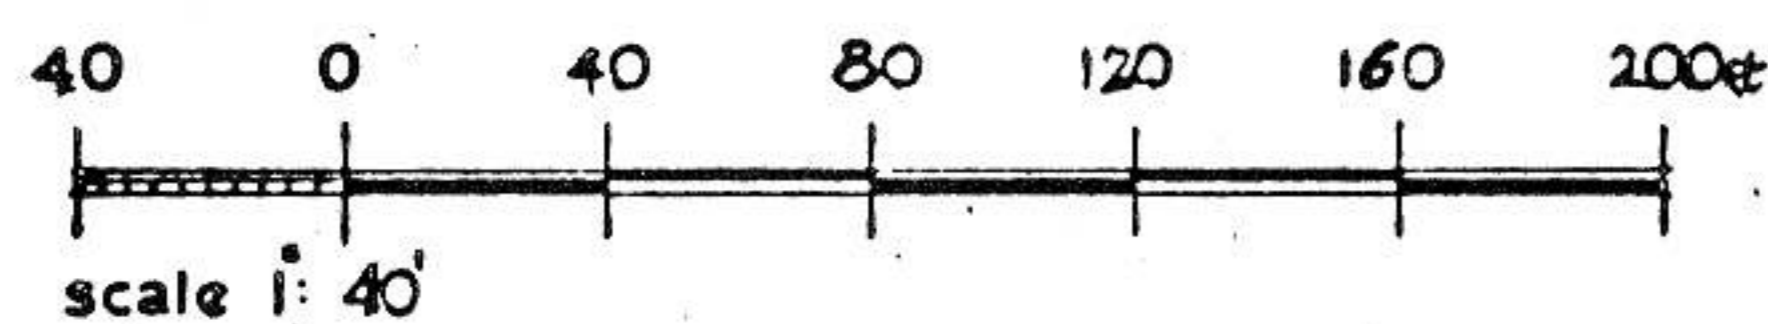

CERNA COPPER MINES LTD. COWICHAN MINE-JORDAN RIVER.	D.W.PRINGLE p. eng. & ASSOCIATES		
	date. Nov 68	dwn. HR	app. DWP
dwg. no. 101-04			

April 2, 1969
Orig