


Feb '85 drilling

Explanation

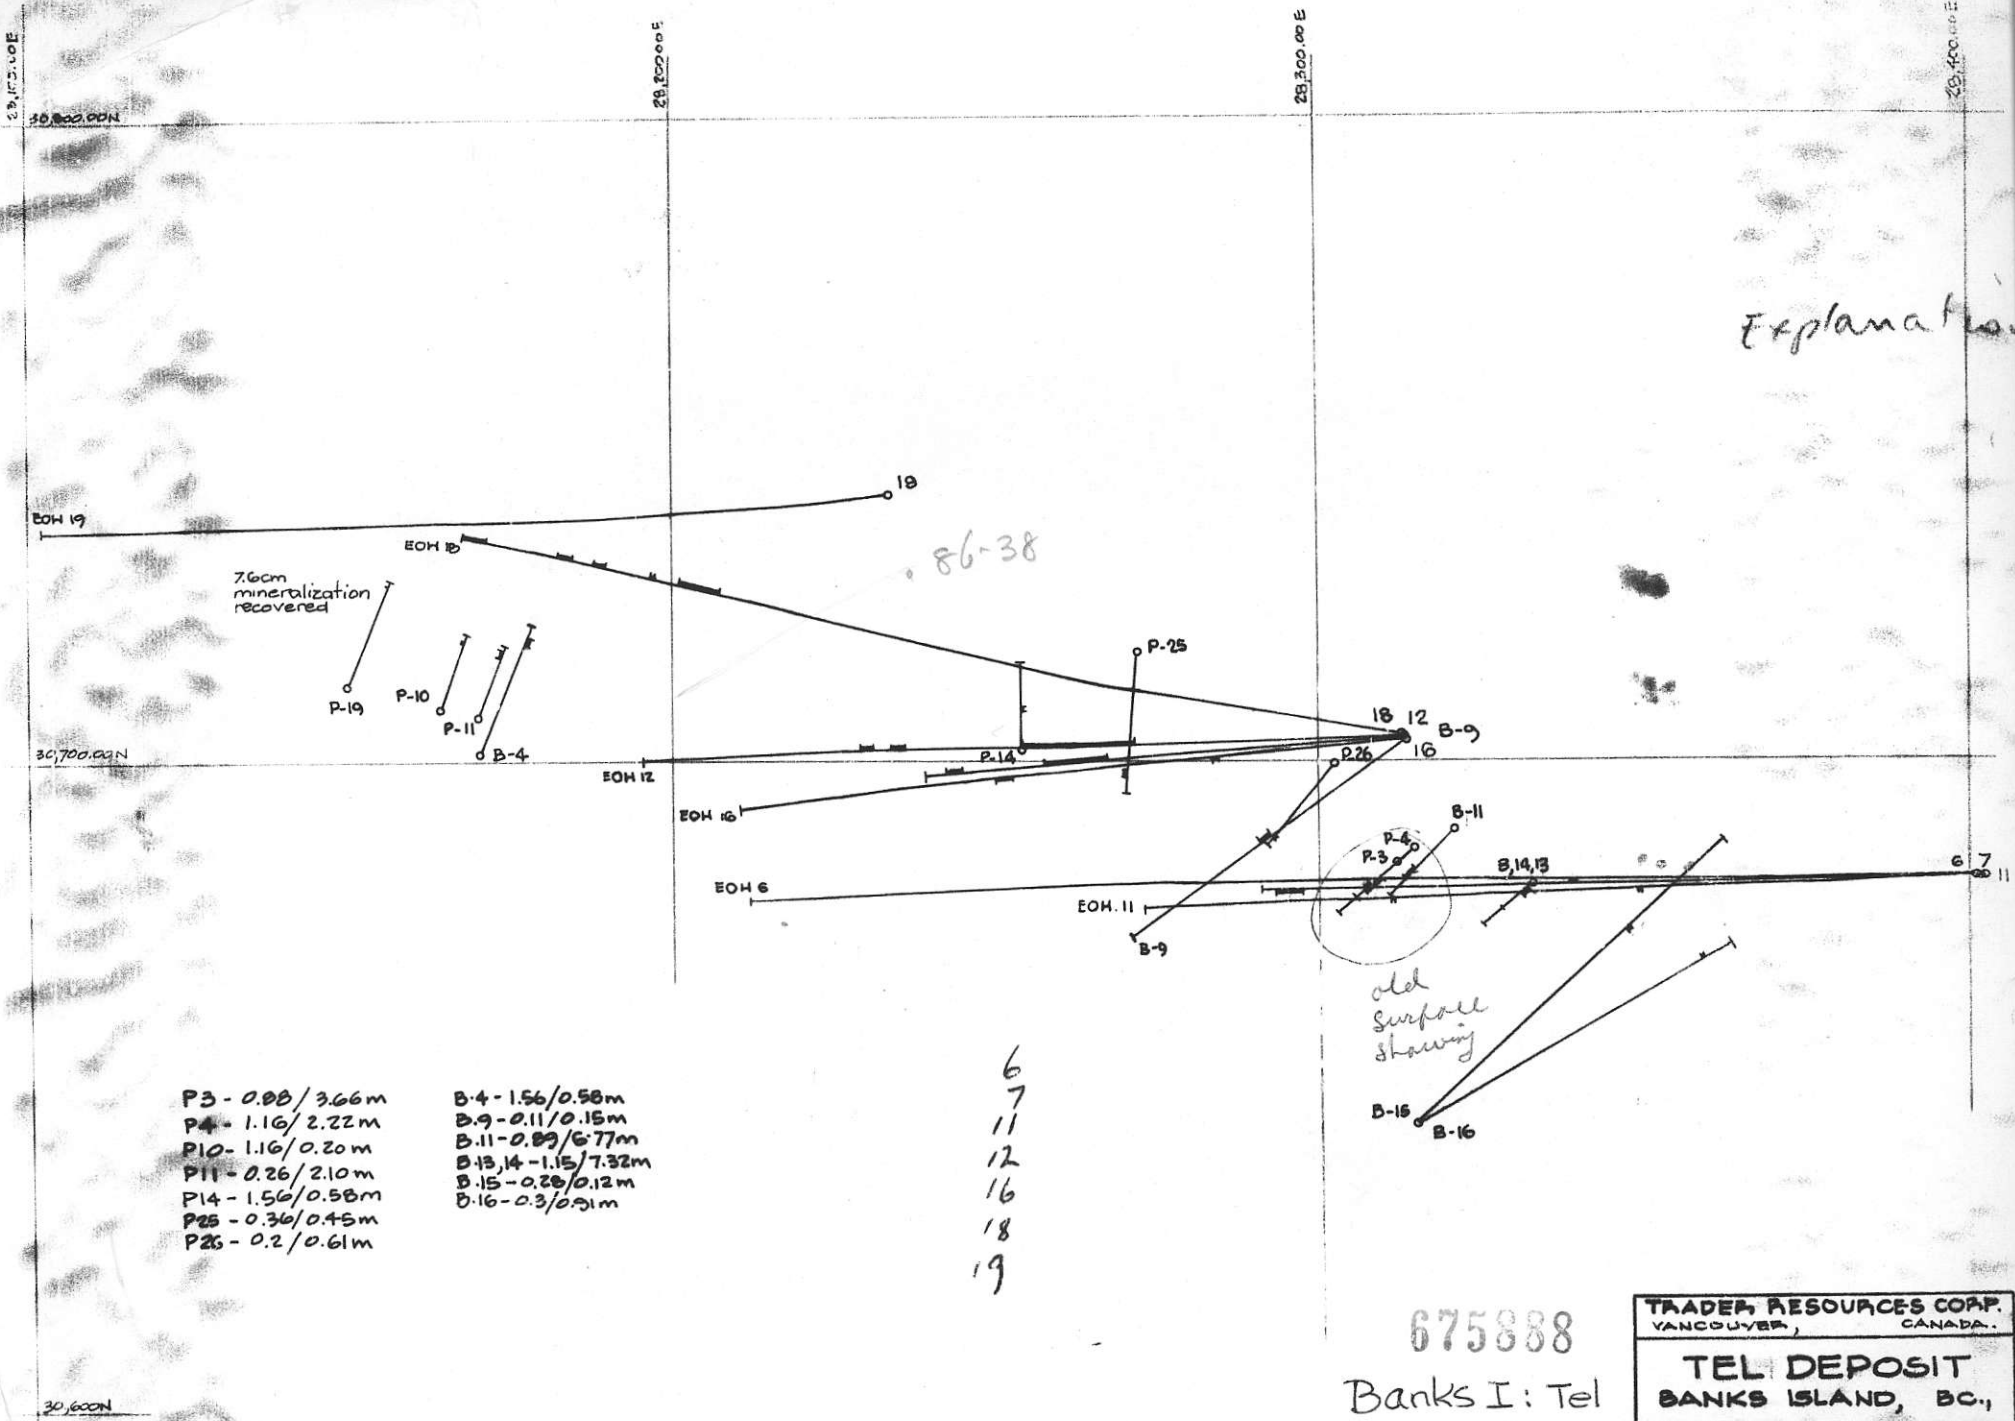

P3 - 0.08 / 3.66m
 P4 - 1.16 / 2.22m
 P10 - 1.16 / 0.20m
 P11 - 0.26 / 2.10m
 P14 - 1.56 / 0.58m
 P25 - 0.36 / 0.45m
 P26 - 0.2 / 0.61m

B-4 - 1.56 / 0.58m
 B-9 - 0.11 / 0.15m
 B-11 - 0.89 / 6.77m
 B-13,14 - 1.15 / 7.32m
 B-15 - 0.28 / 0.12m
 B-16 - 0.3 / 0.91m

6
7
11
12
16
18
19

675888

Banks I: Tel
103 G/8

TRADER RESOURCES CORP.	
VANCOUVER,	CANADA.
TEL DEPOSIT	
BANKS ISLAND, BC.,	
PLAN OF DRILL HOLES	
Proj: YELLOW GIANT PROJECT	
Eng: TFM ENGINEERING LTD.	