



60730

**INDEX MINE**  
**CROSS SECTION NO. 1 & 2 ADITS**  
 (ABOVE CAMP)  
*Brunton Compass Survey*  
 SCALE 80' = 1"  
 A. Stclair Brunelle Eng.

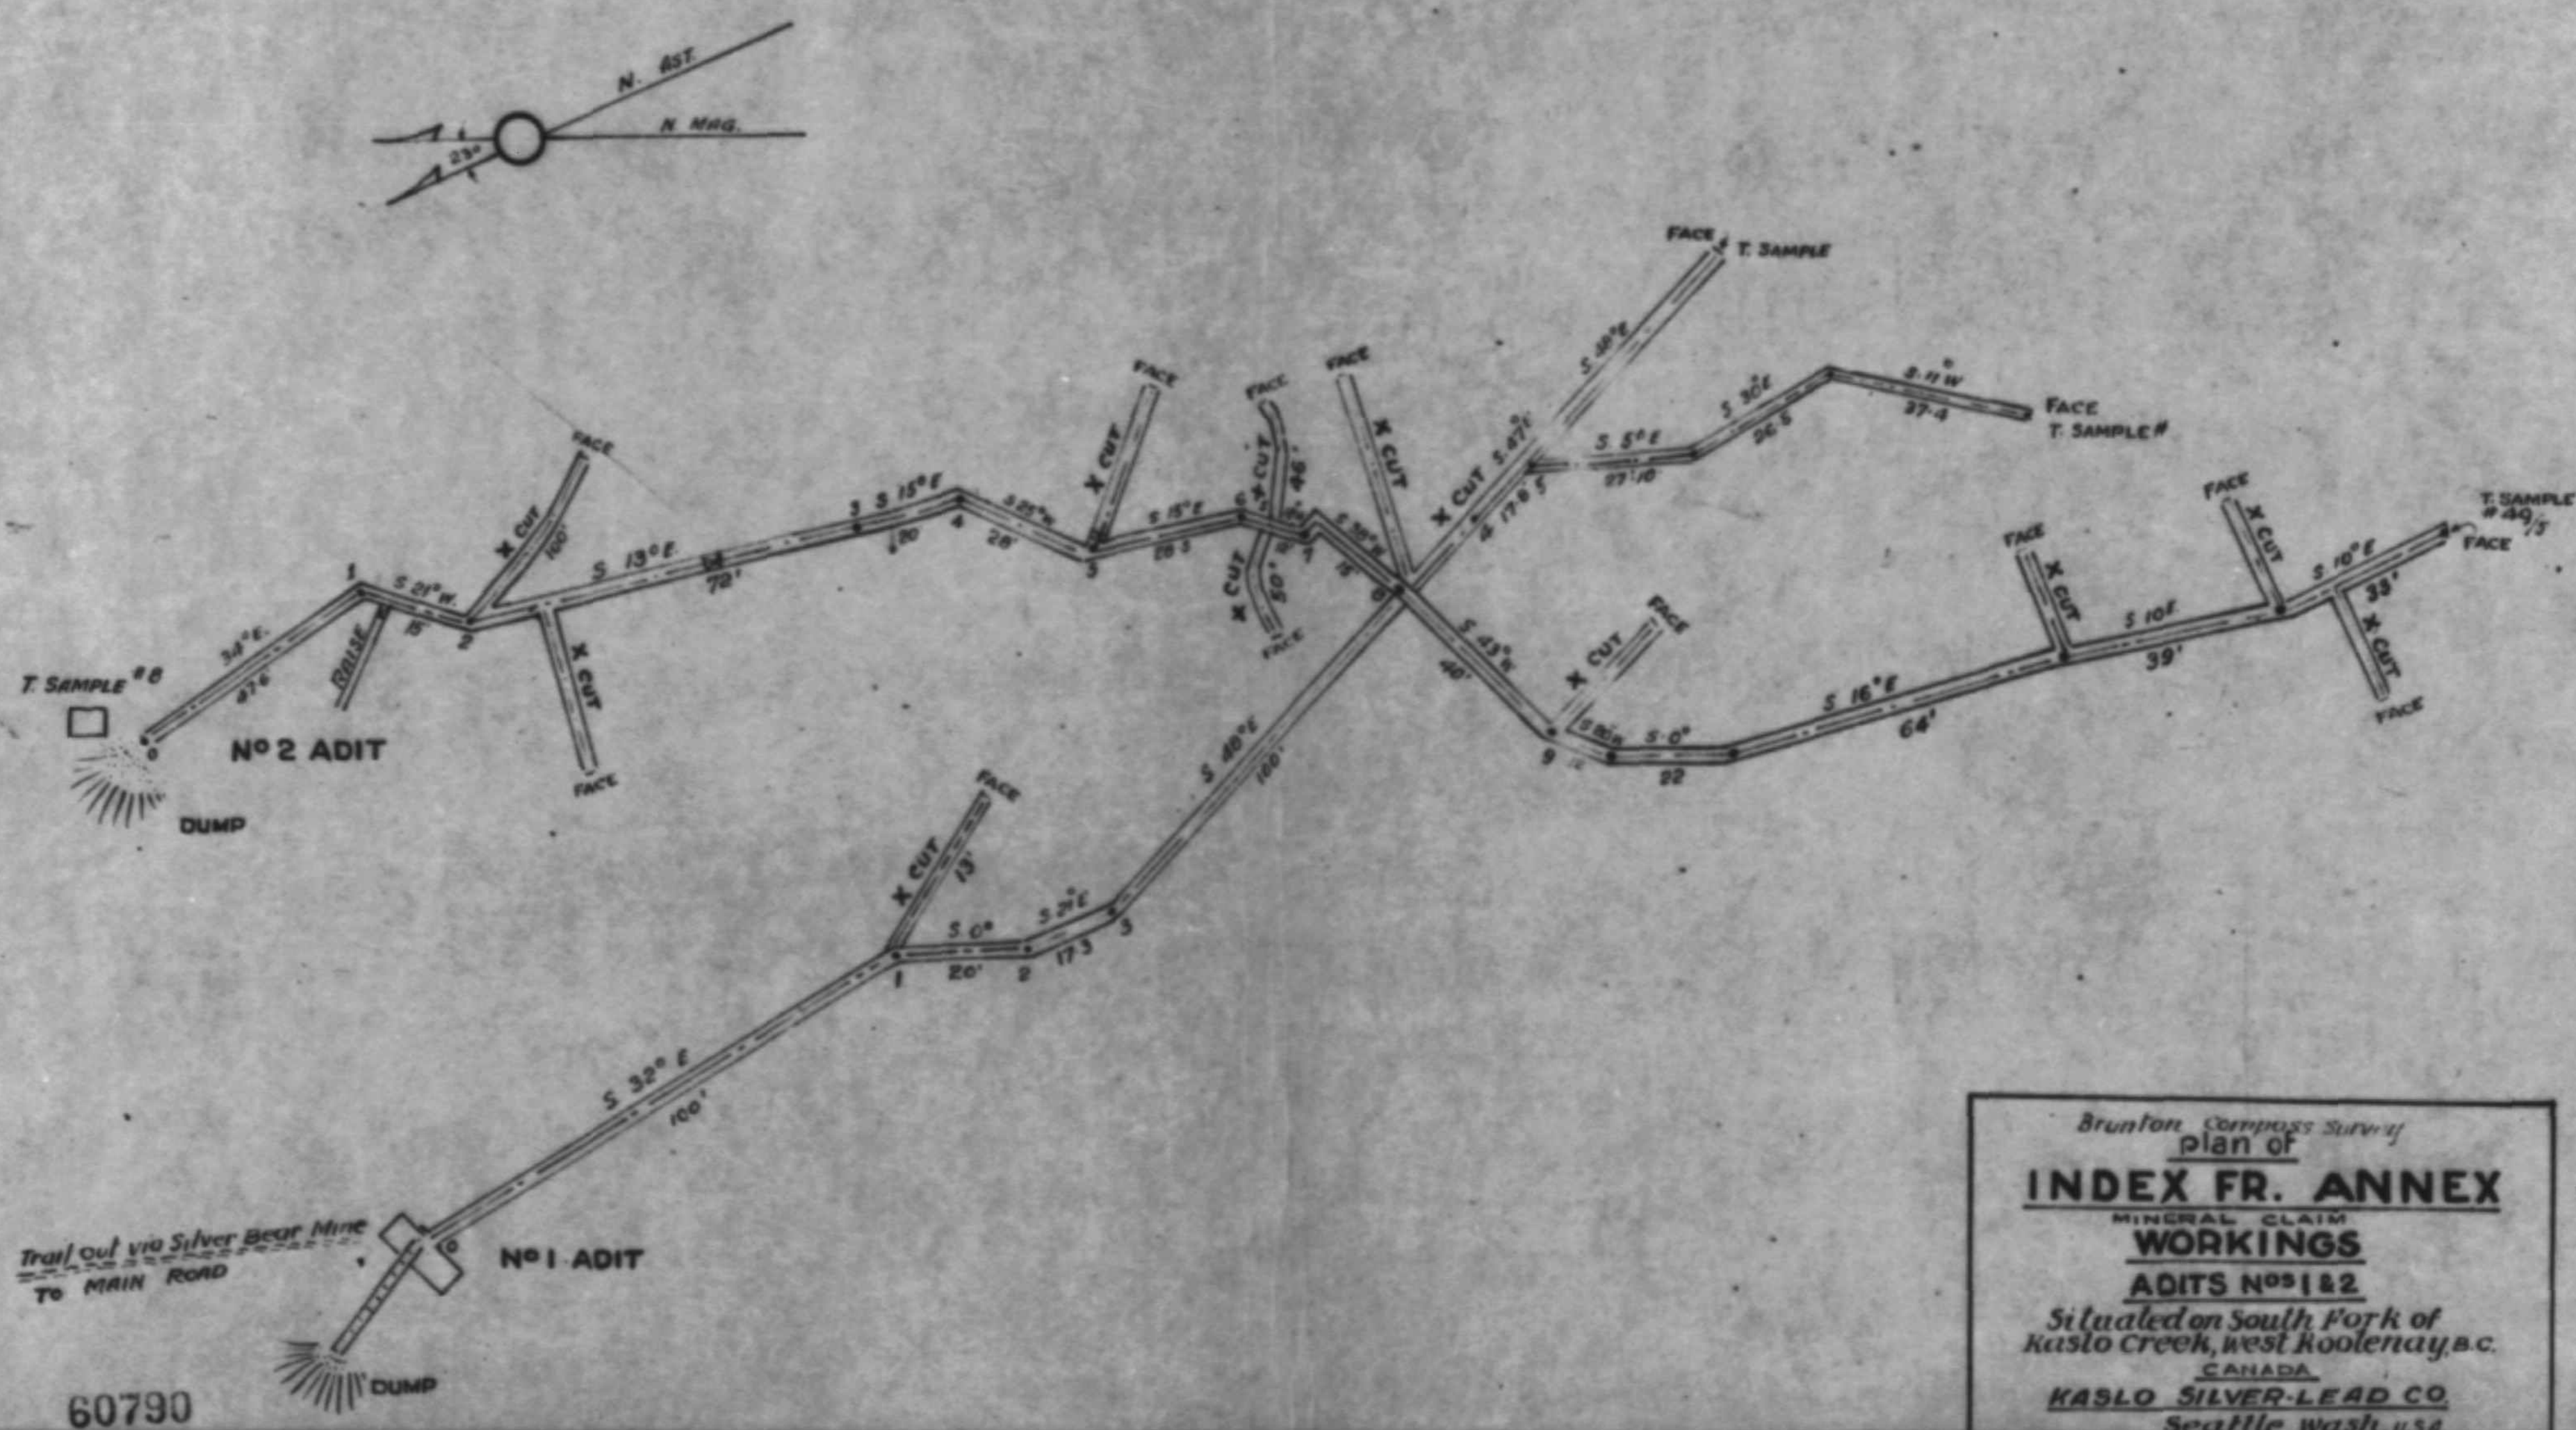

60790

*Brunton Compass Survey*  
 plan of  
**INDEX FR. ANNEX**  
 MINERAL CLAIM  
**WORKINGS**  
 ADITS NO. 1 & 2  
 Situated on South Fork of  
 Kaslo Creek, west Kootenay, B.C.  
 CANADA  
**KASLO SILVER-LEAD CO.**  
 Seattle Wash. U.S.A.  
 SCALE 80' = 1"  
 A. Stclair Brunelle Eng.

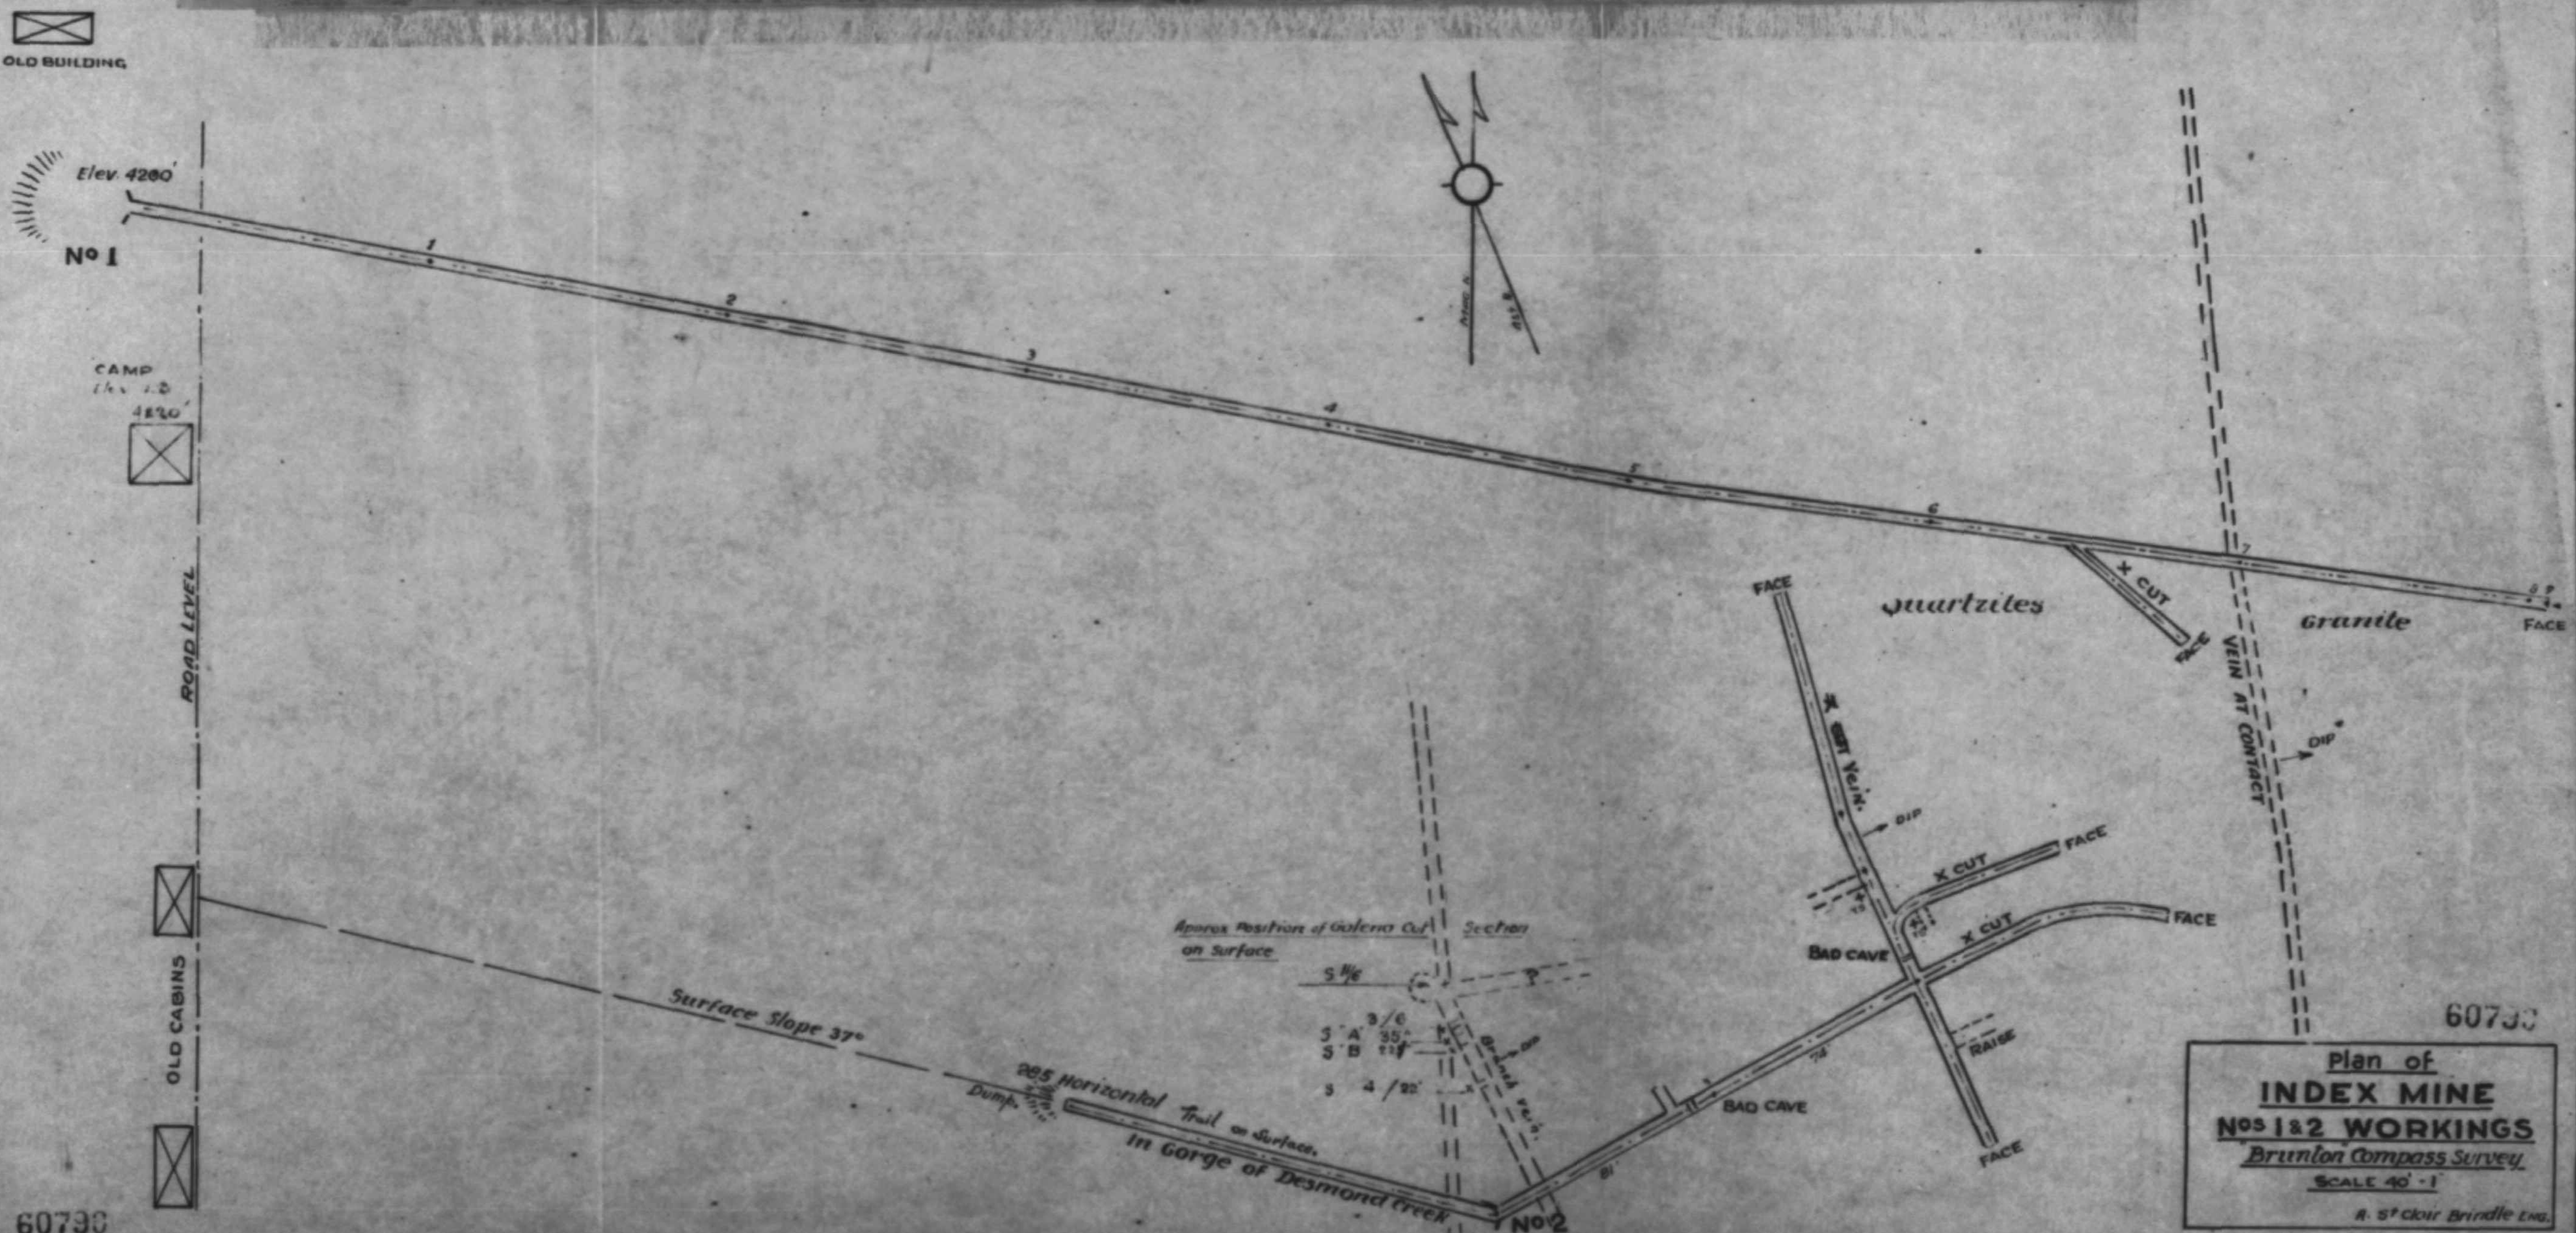

60730

60730

Plan of  
**INDEX MINE**  
**NO. 1 & 2 WORKINGS**  
*Brunton Compass Survey*  
 SCALE 80' = 1"  
 A. Stclair Brunelle Eng.