


2291 - 2 MAL
 CHIEF INSPECTOR OF MINES
 of British
 Columbia

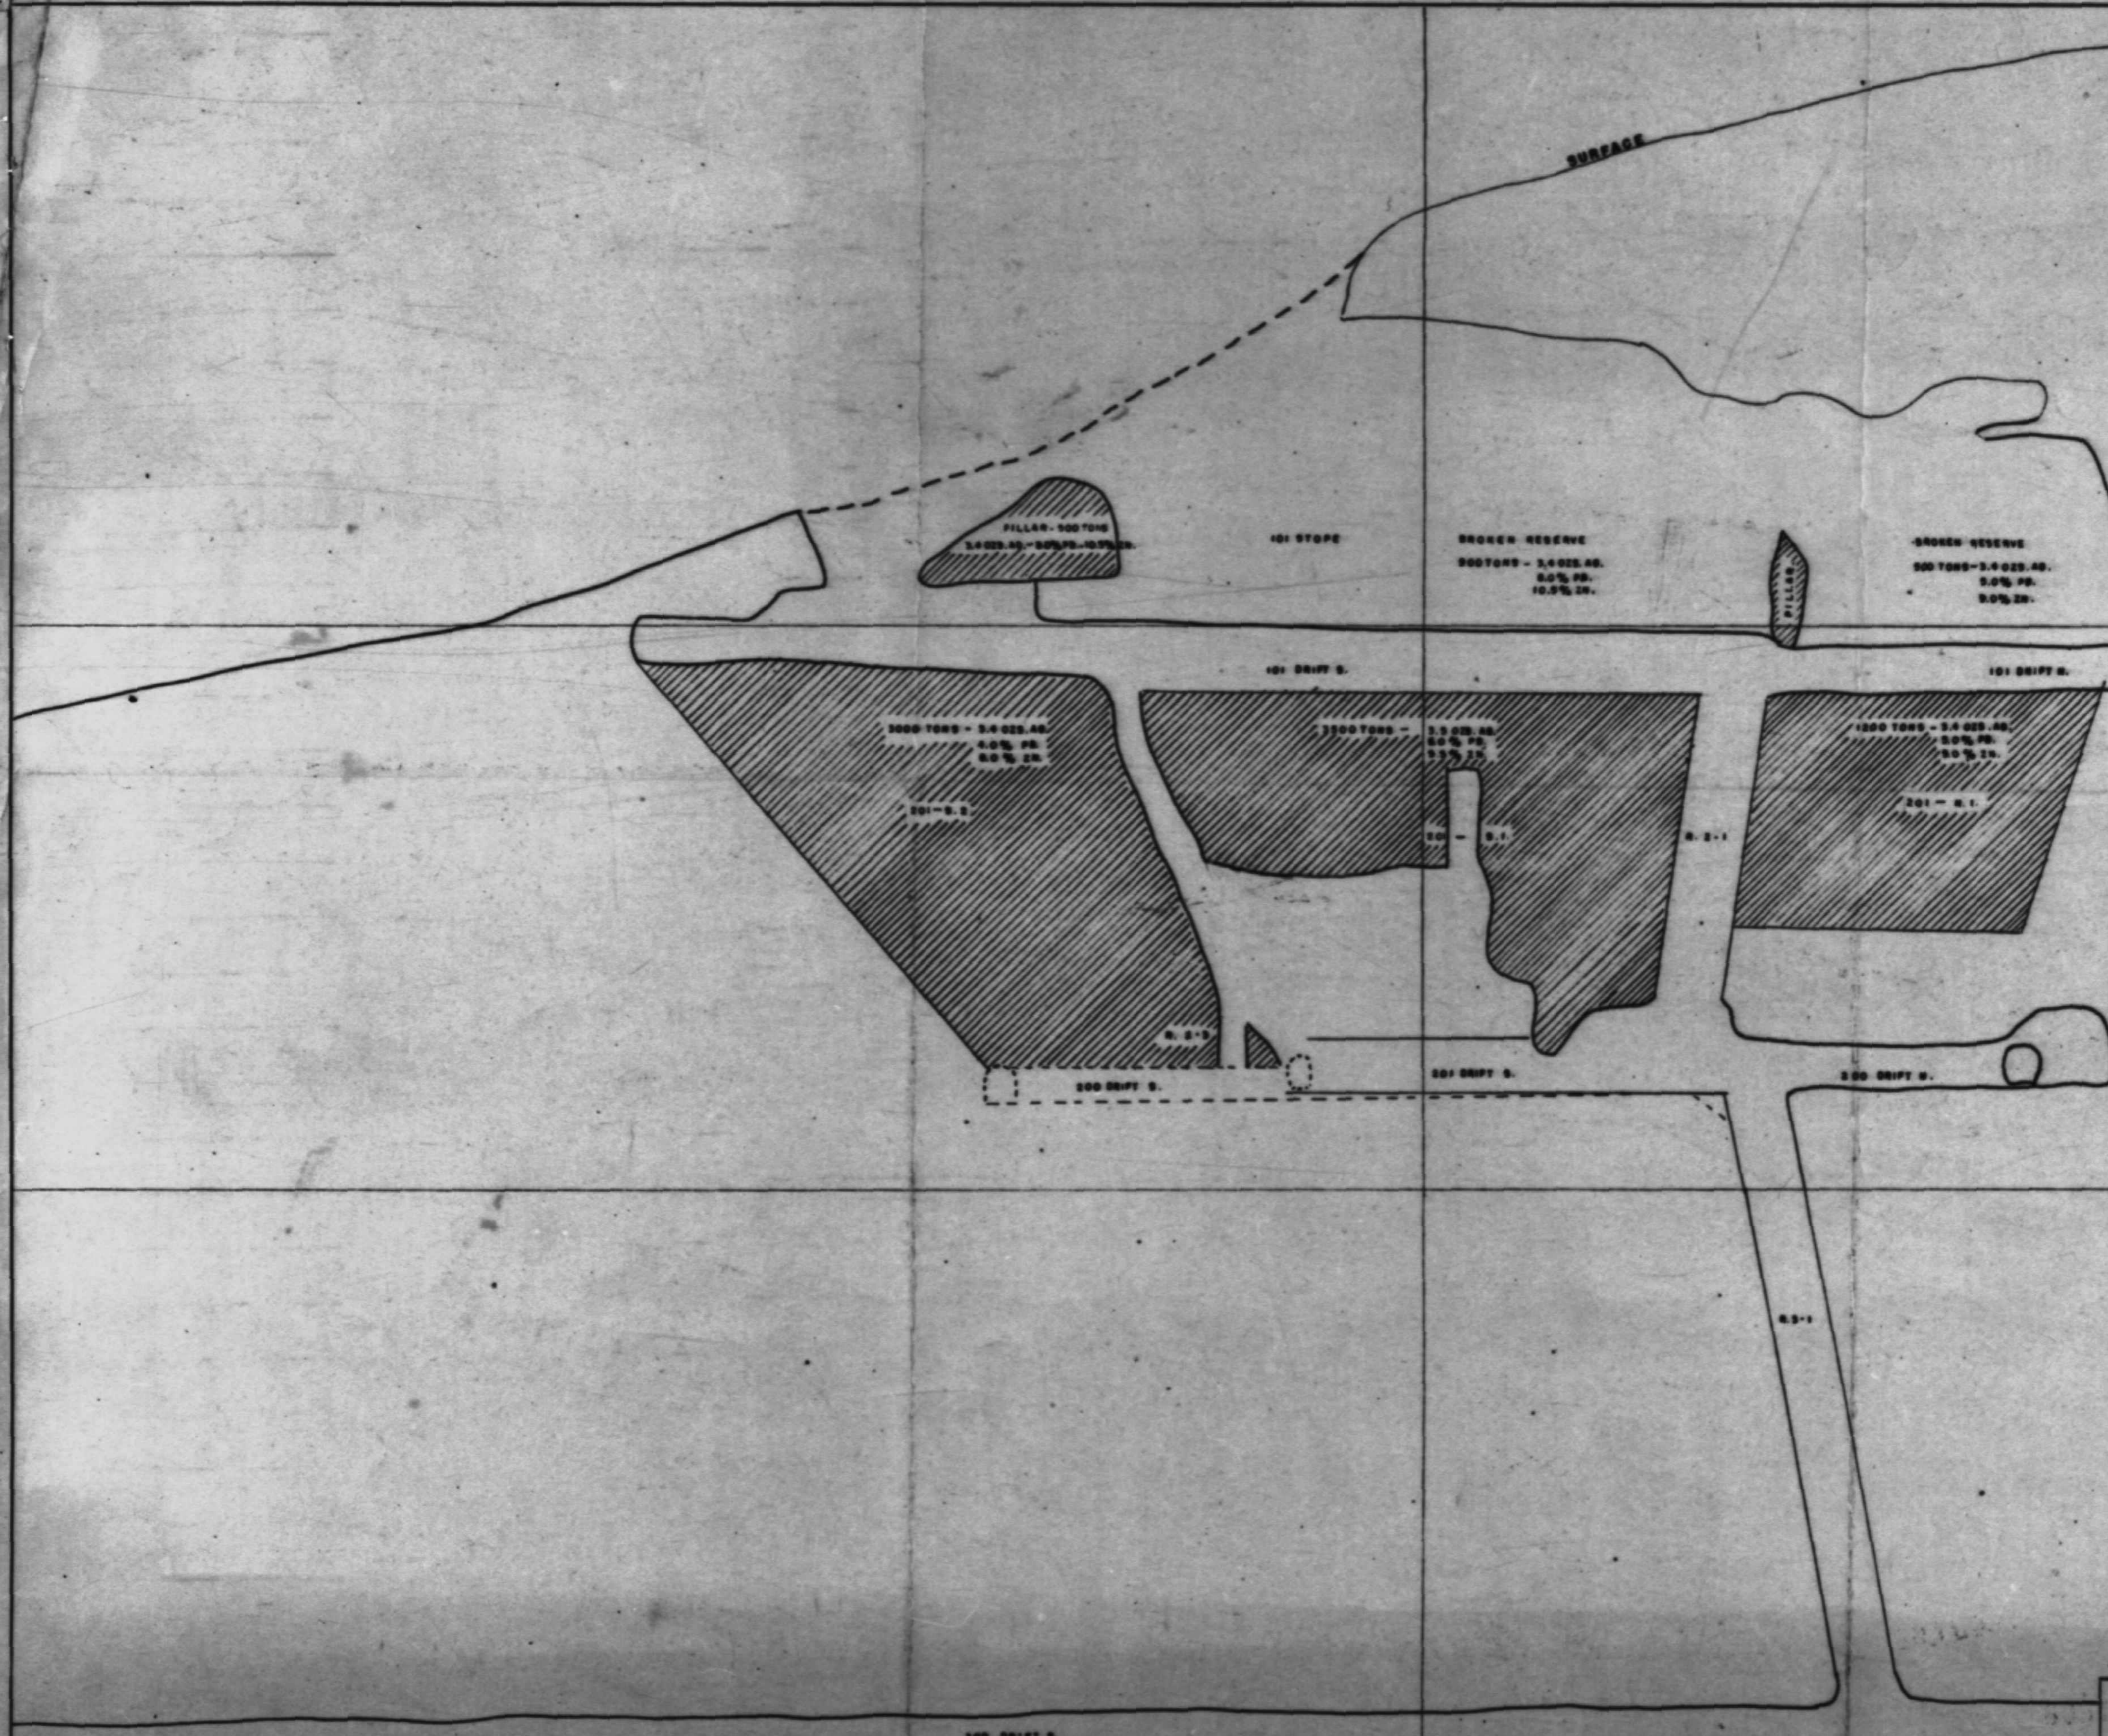

KOOTENAY BASE METALS LTD.
FORT STEELE B.C.

MINE - KOOTENAY KING
 SUBJECT - STOPE SECTION

SCALE - 1" = 20'	TRACED - J.S.	NO. - M24.
DATE - OCT. 1, 1952	CHECKED -	
REVISED TO BY	REVISED TO BY	REVISED TO BY
DEC. 1, 1952 L.G.W.		
		60918

60918