


LITTLE BILLY
COBBERS QUEEN

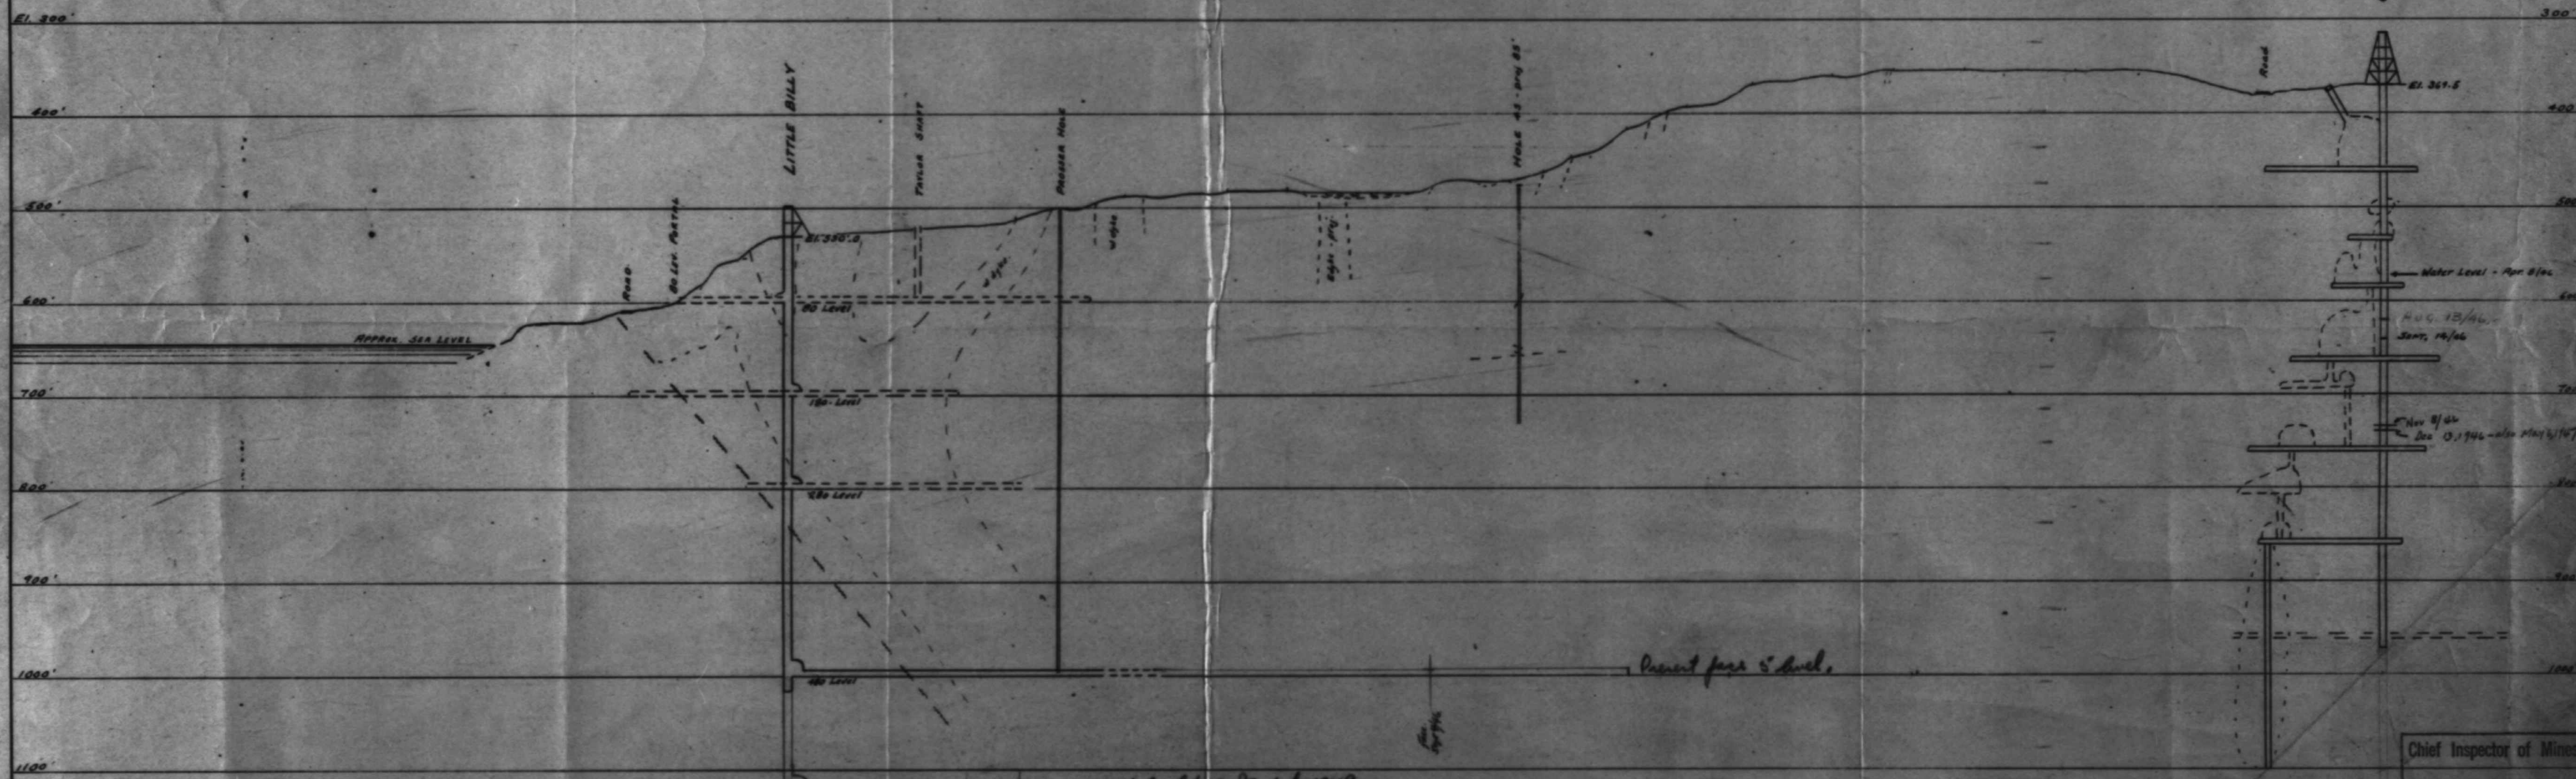

6 level from Jan 1909
J.R.S.

Present from 5' level

Chief Inspector of Mines
 DEC 28 1948
 Referred to _____
 Ans'd _____

VANANDA MINING CO.
 Section - Little Billy to Copper Queen
 Scale 1 in. = 100 ft. Date Apr 16 / 1946

60929

10,000

10,100

10,200

10,300

10,400

10,500

10,600

10,700

10,800

10,900

60929

10,000