


MORNING STAR FAIRVIEW MINE

MORNING STAR FAIRVIEW MINE

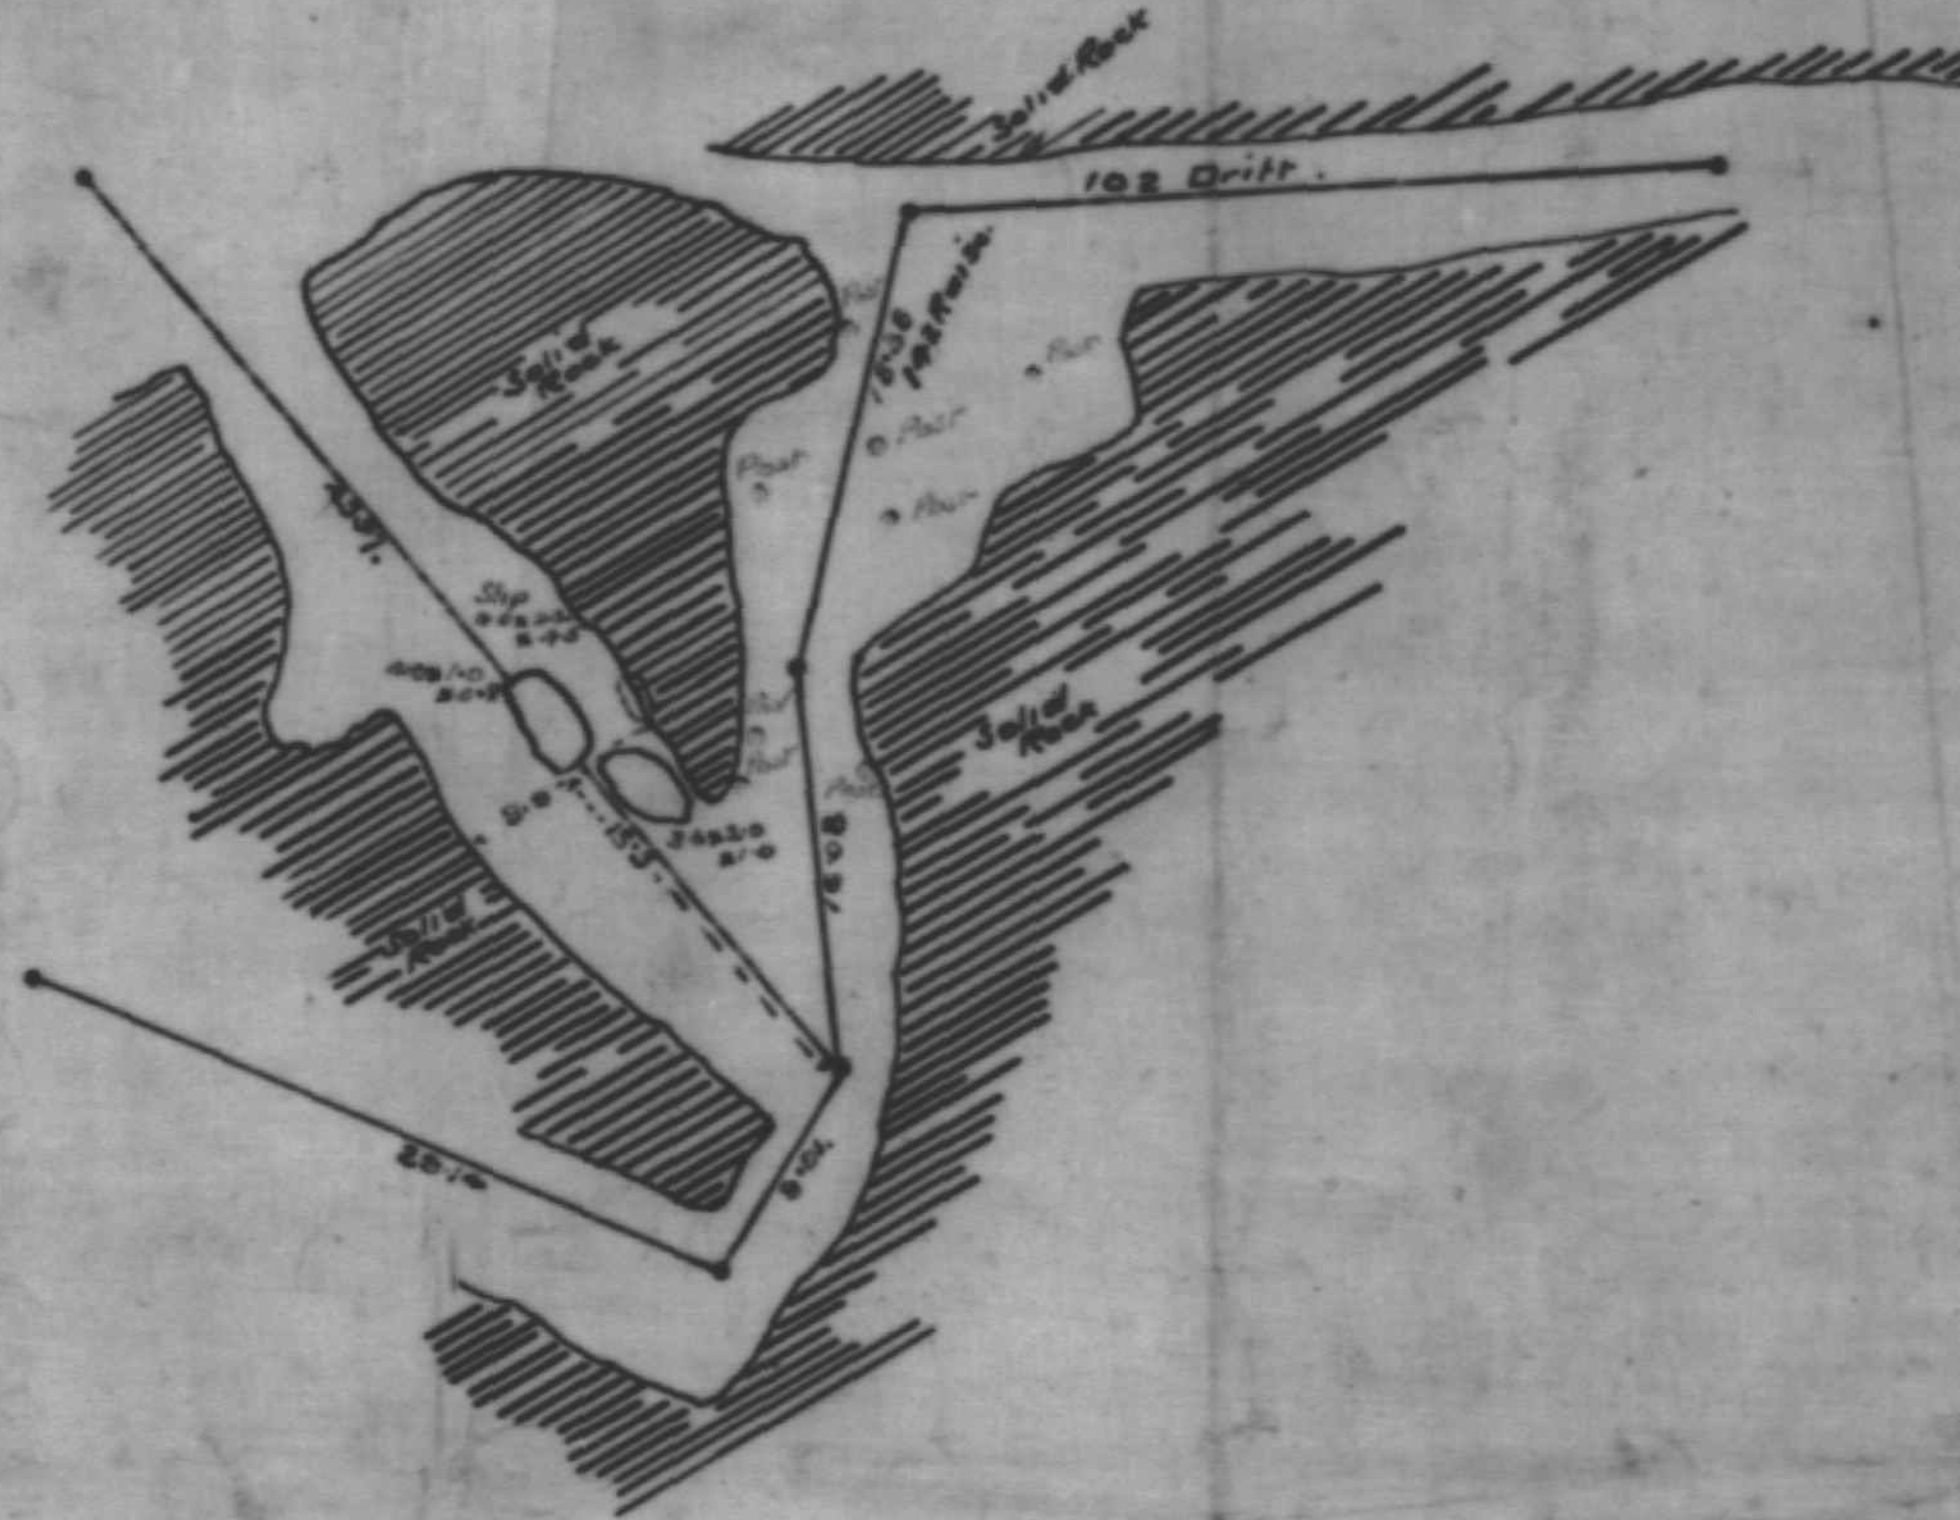

RECEIVED
 DEC 7 1930
 CIVIL ENGINEER IN CHARGE


PLAN
 of
CROSSCUT
142 RAISE

MORNING STAR FAIRVIEW MINE

OSOYOOS MINING DIVISION
SIMILKAMEEN DISTRICT

Scale, 10 FEET = 1 inch

PROFILE

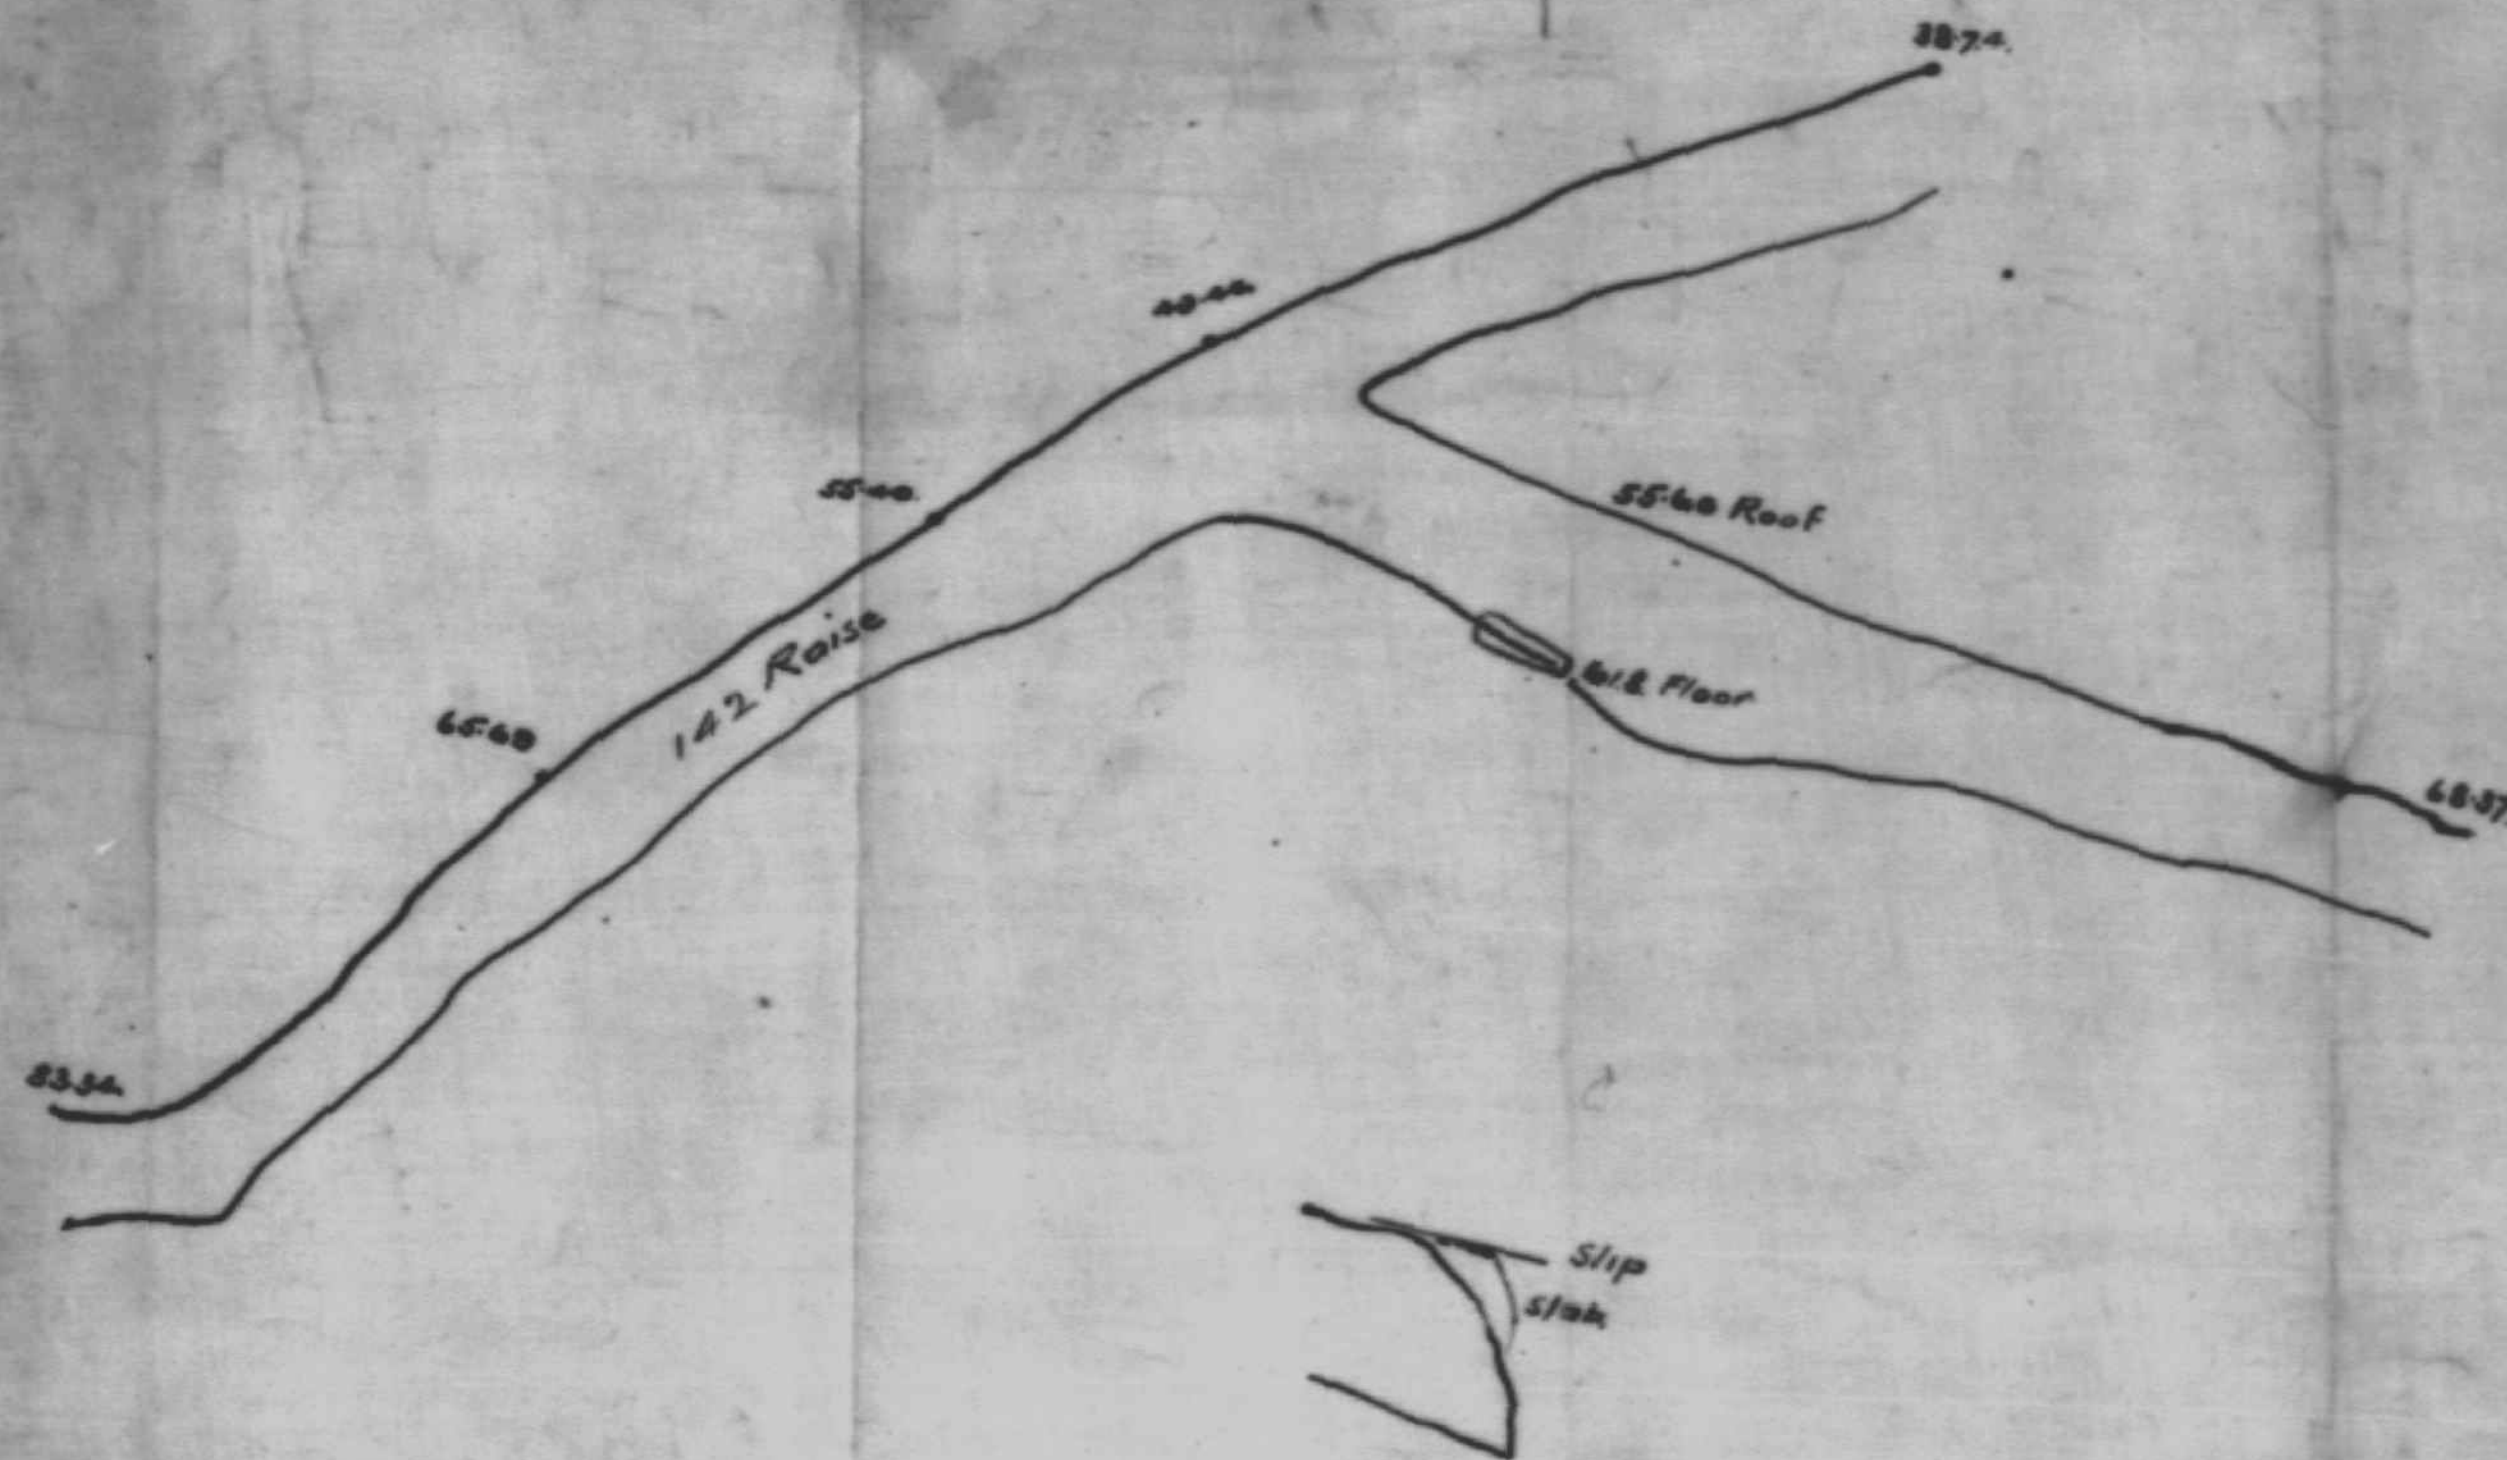

L. Jones B.C.L.S.

Received Sept 1930
 J. Dickson

61052

61052

61052

MORNING STAR FAIRVIEW MINE
 18