



ELEVATION

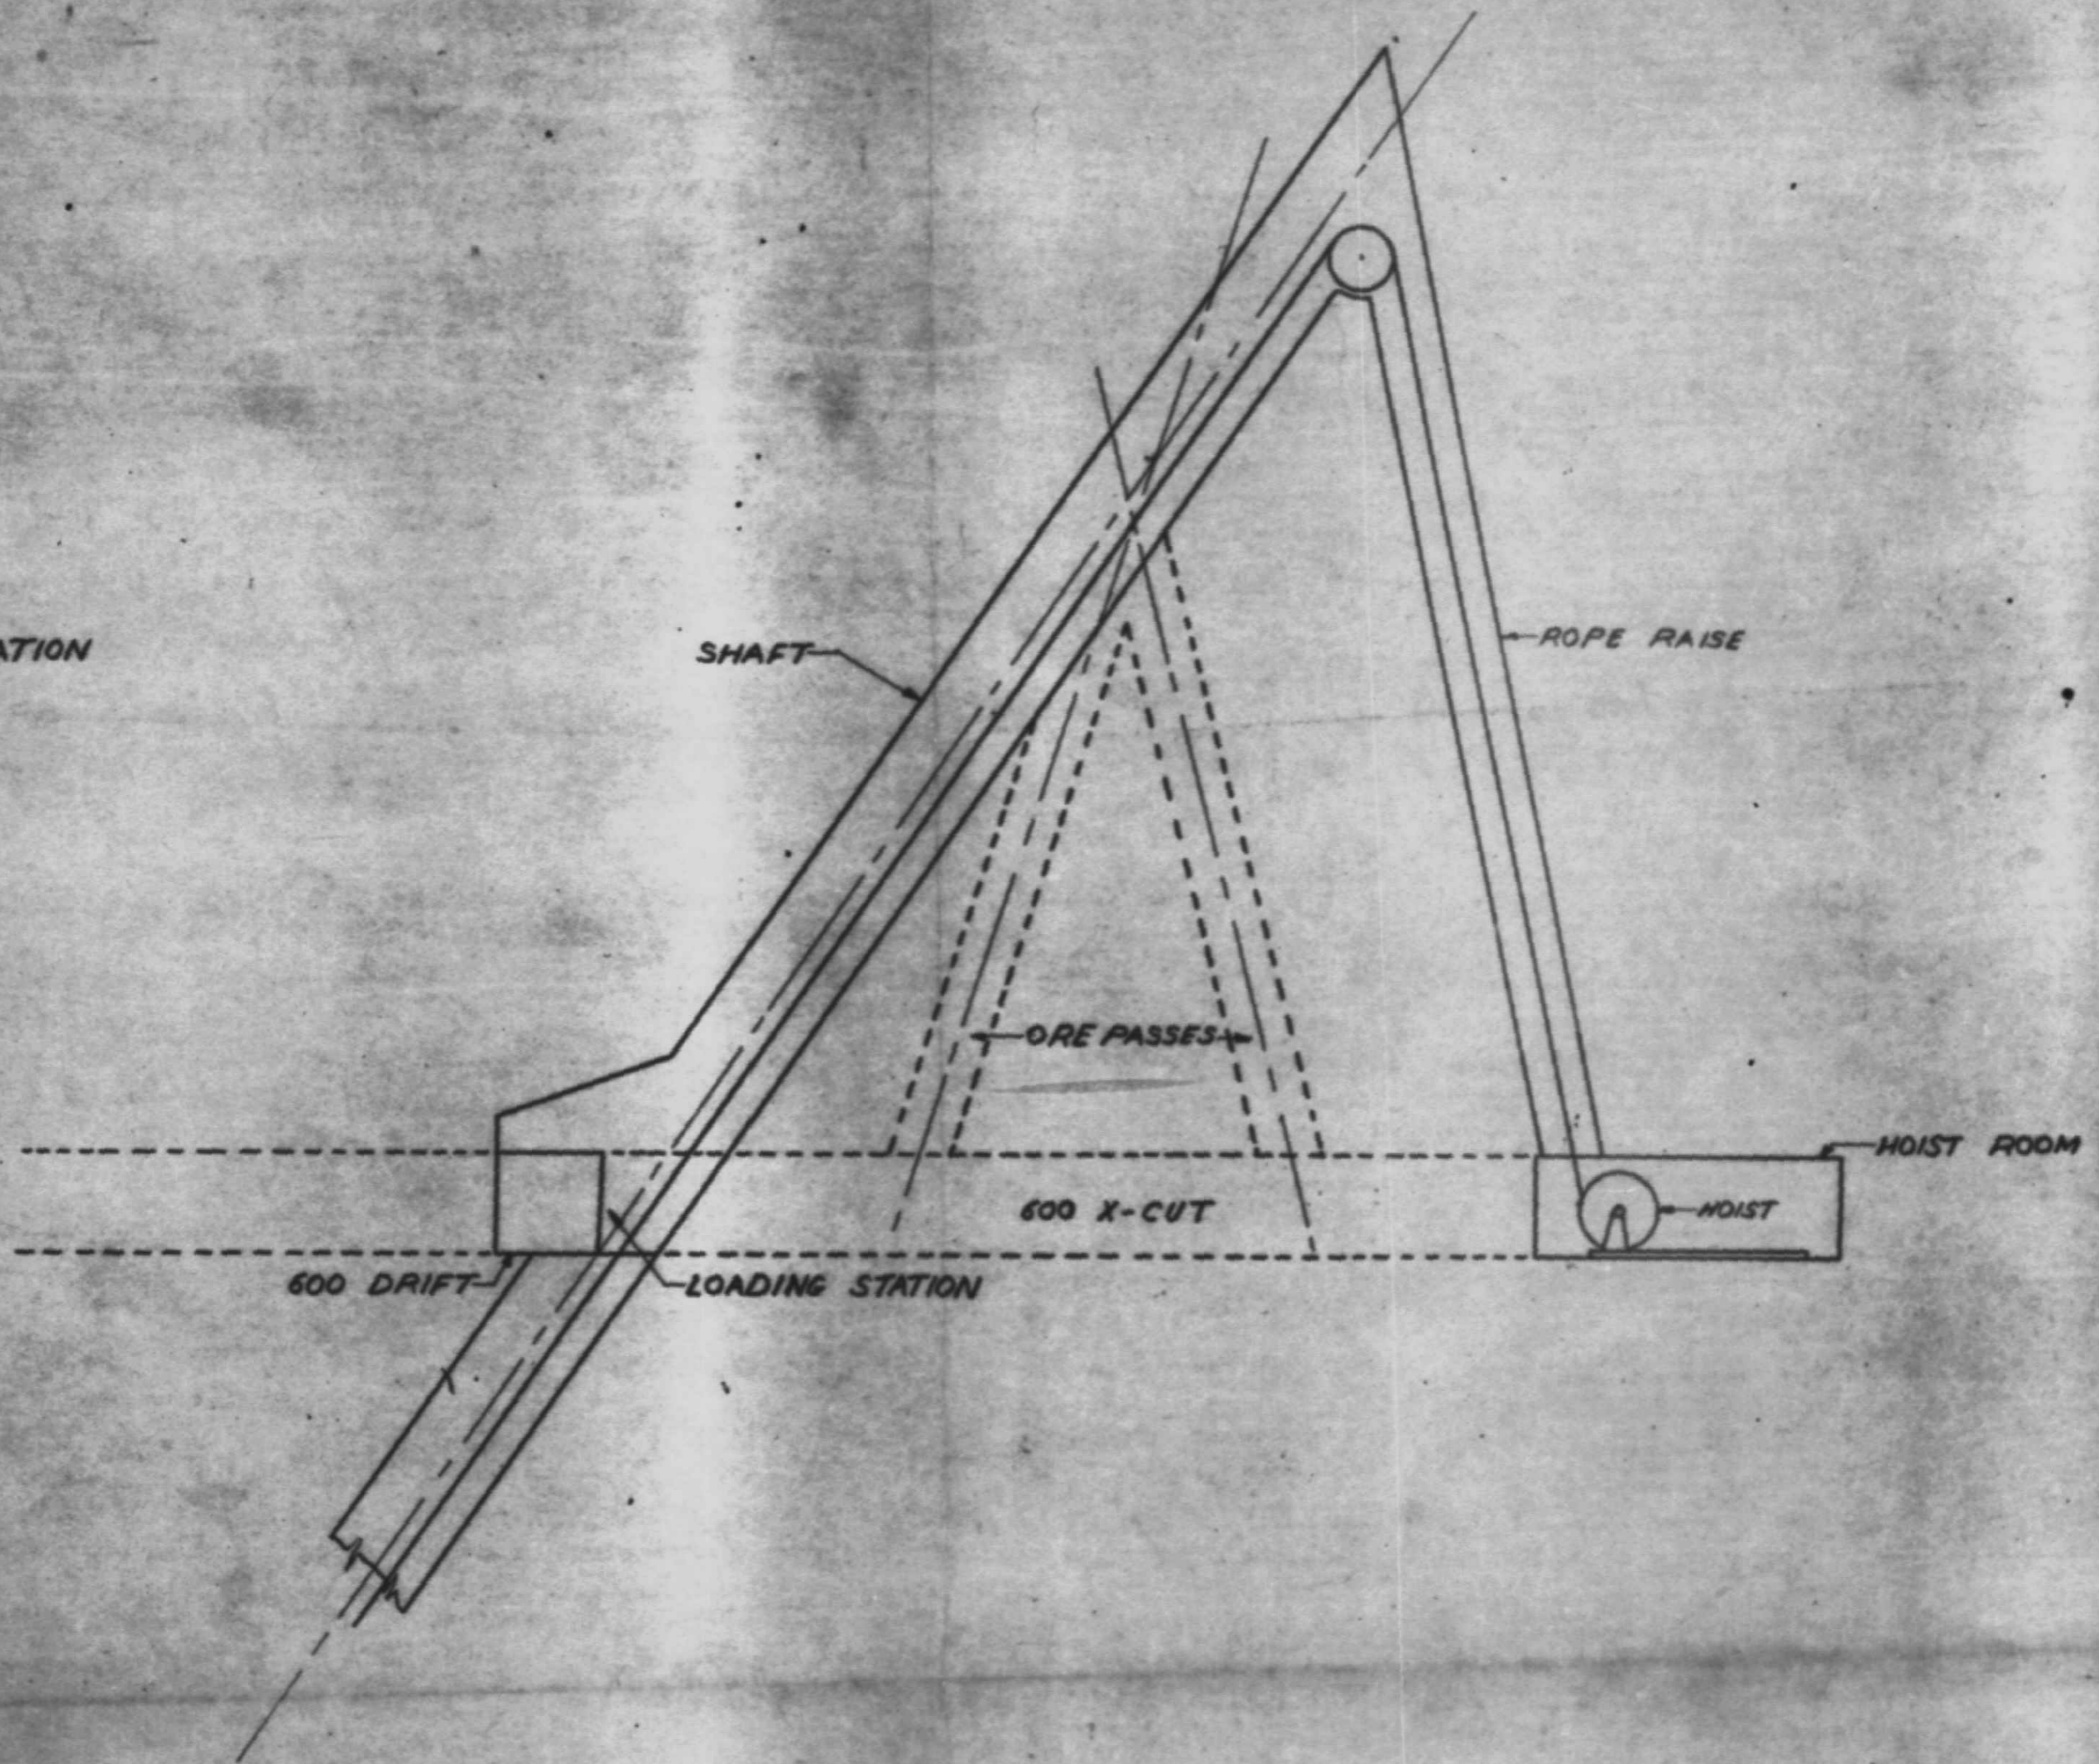

PLAN

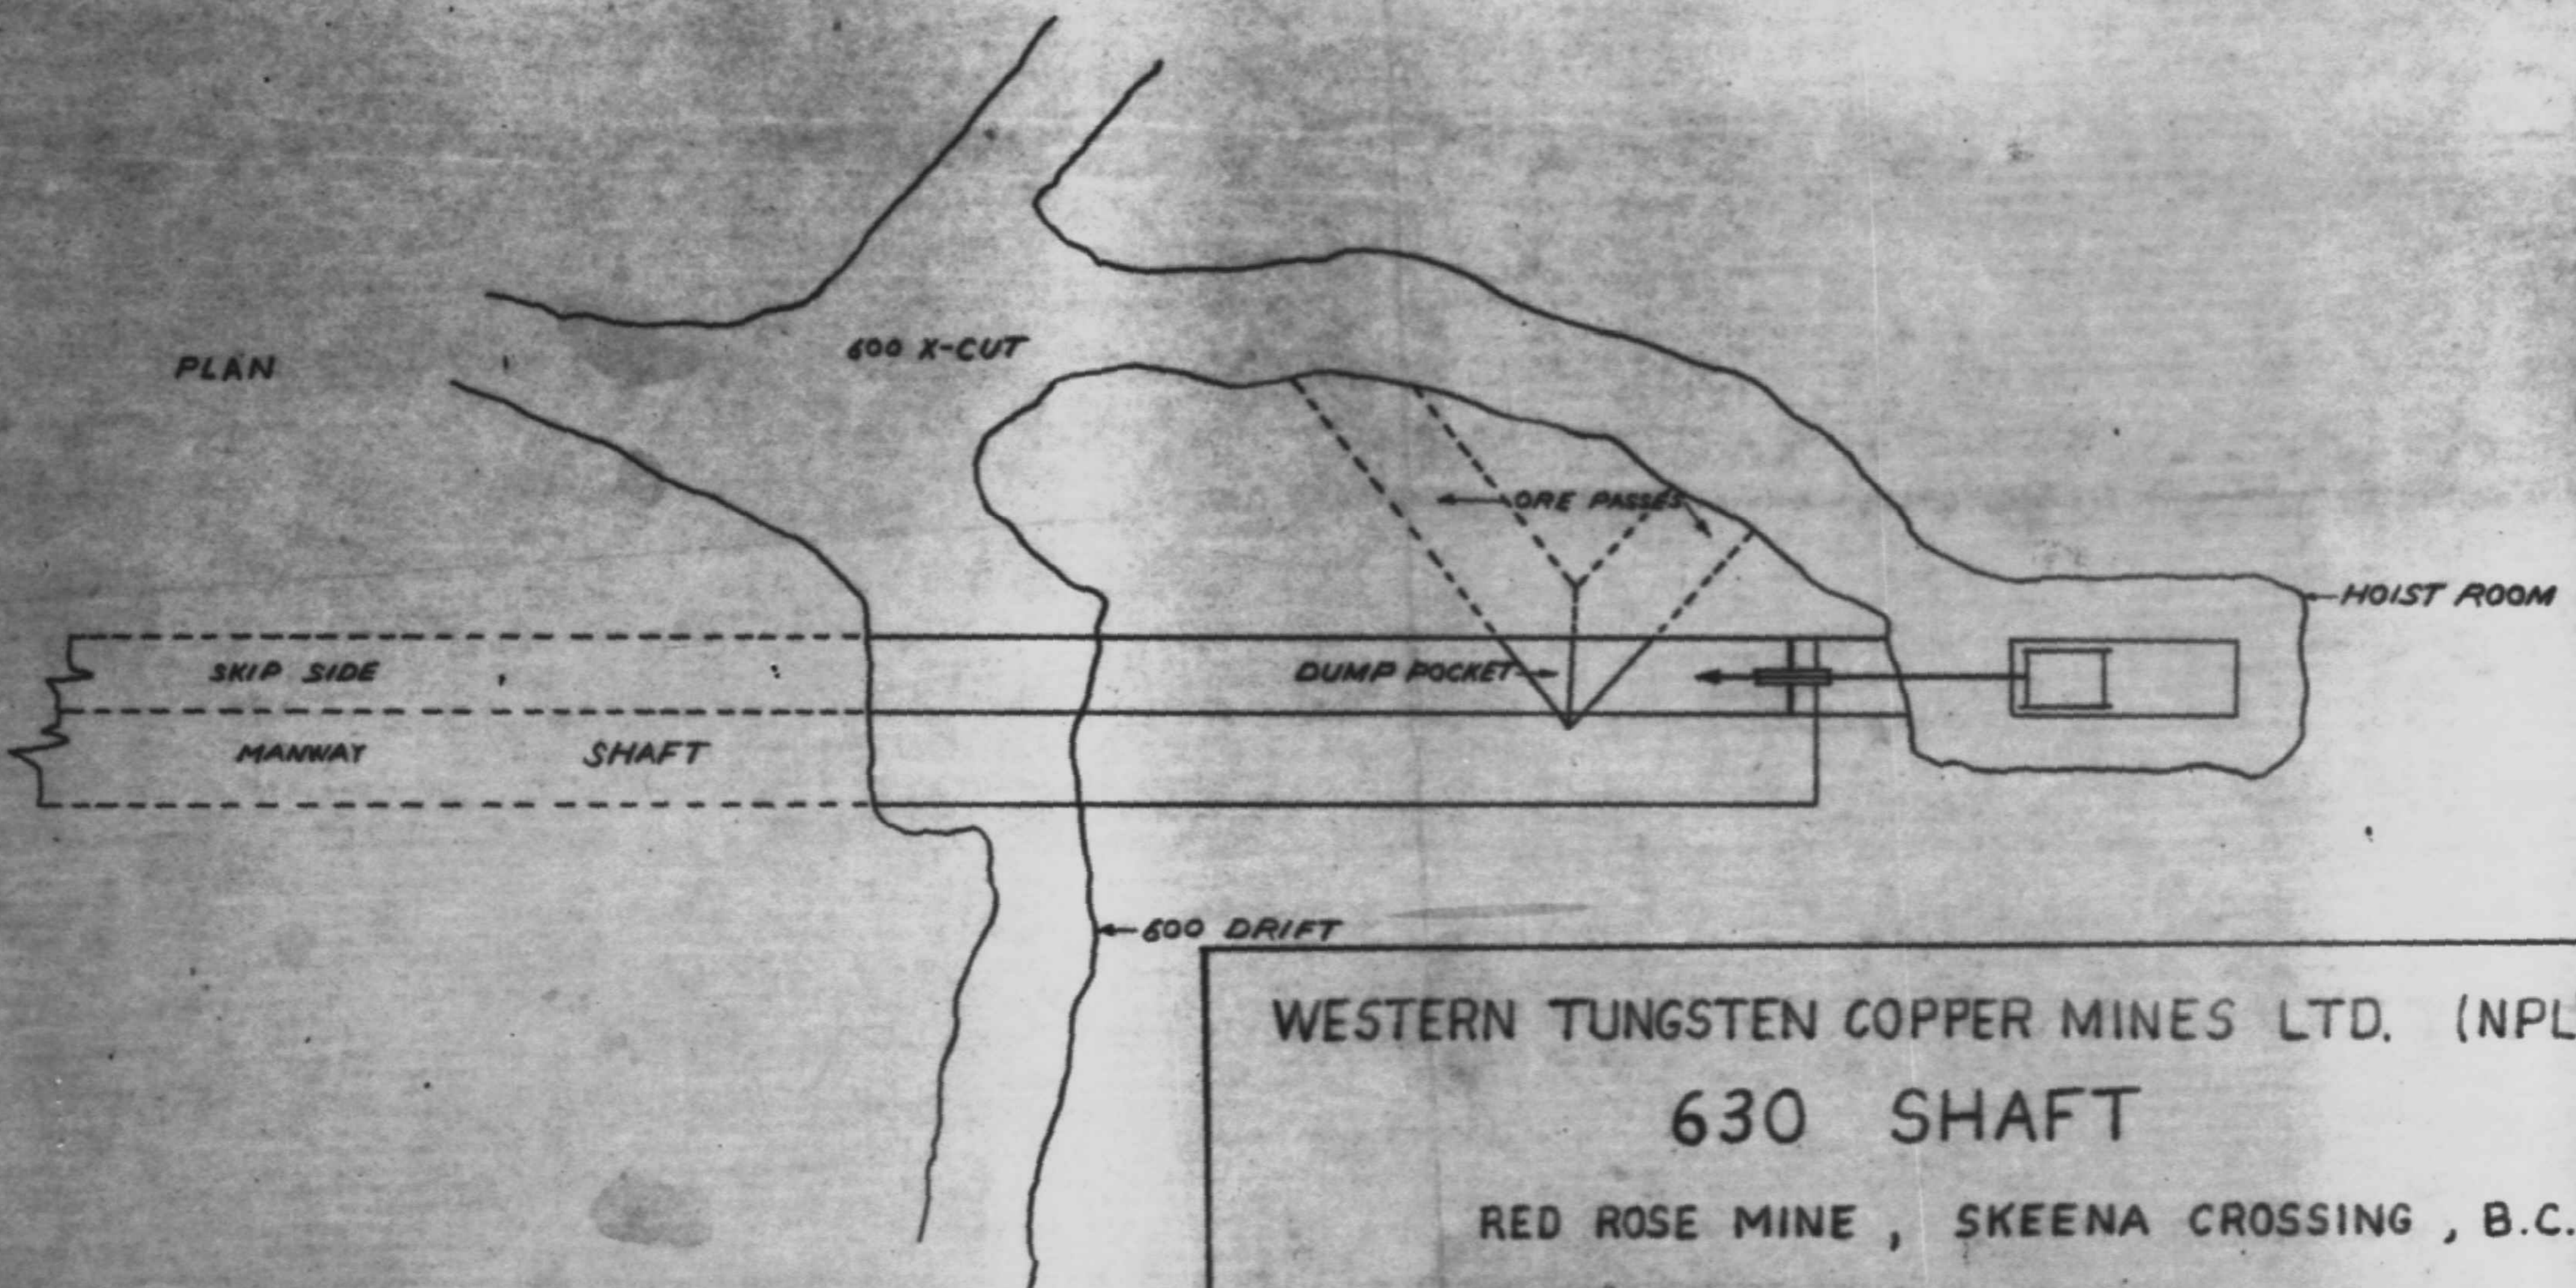

WESTERN TUNGSTEN COPPER MINES LTD. (NPL)

630 SHAFT

RED ROSE MINE, SKEENA CROSSING, B.C..

SCALE 1" = 10'

AUGUST 1ST 1953