

61597


**STANDARD MINE**

**OLIVER B.C.**

**1" = 40'**

**Continental Consolidated Mines**

**PLAN - at closure Oct. 31, 1962**

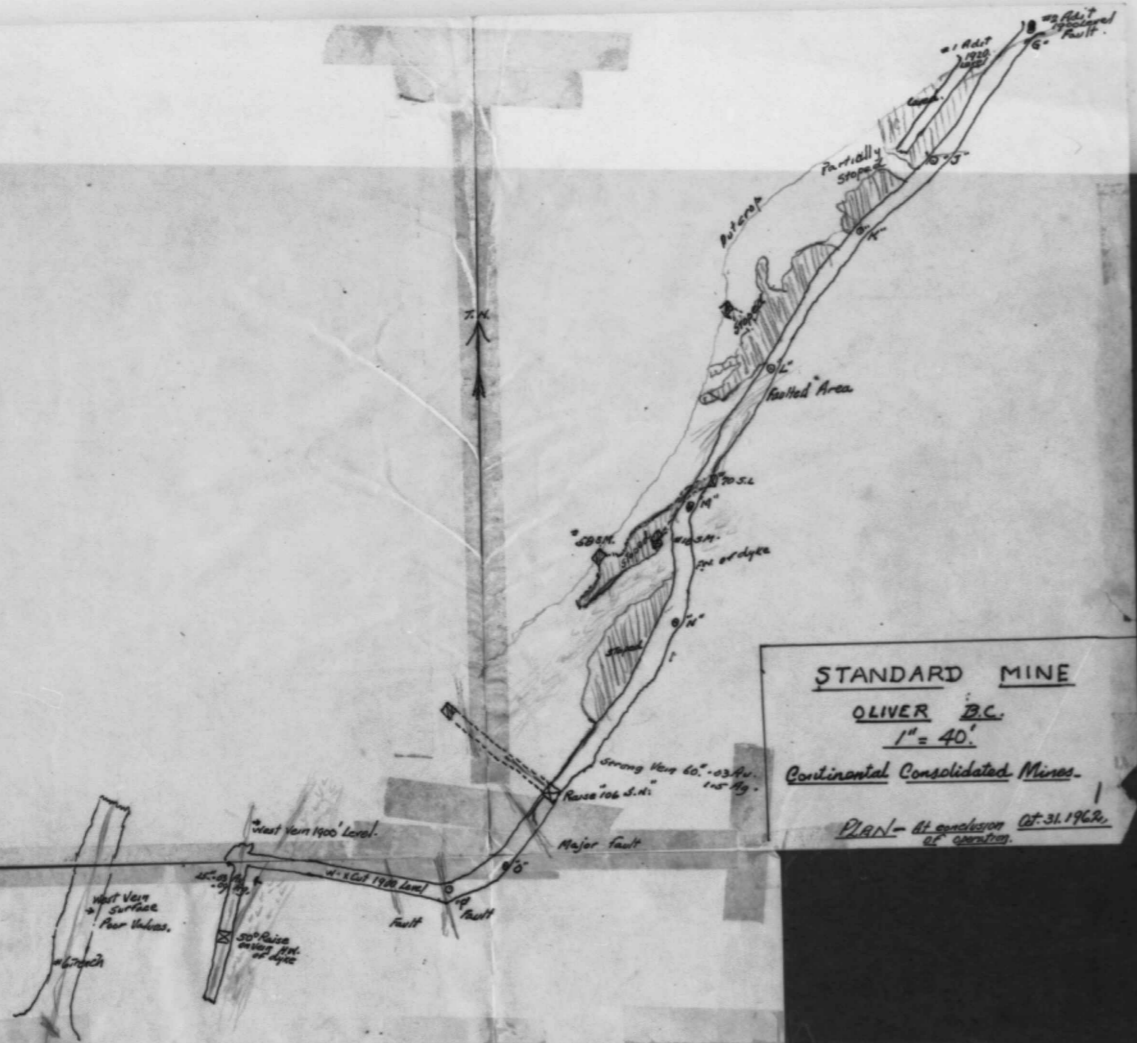

61597


**Continental Consolidated Mines**

**STANDARD MINE UNIT**

**Longitudinal Section**

**1" = 20'**

**At closure of mine Oct. 31, 1962**

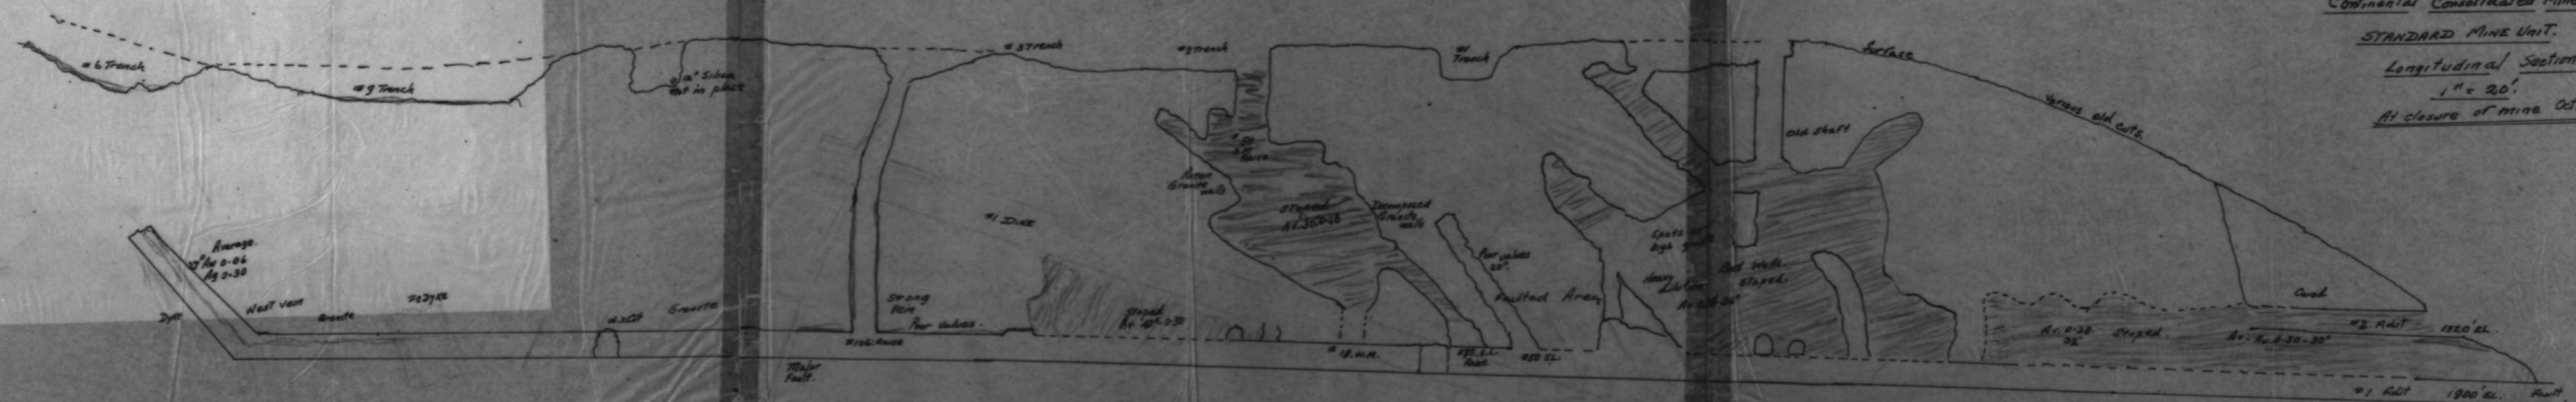

61597