



Takla Mine

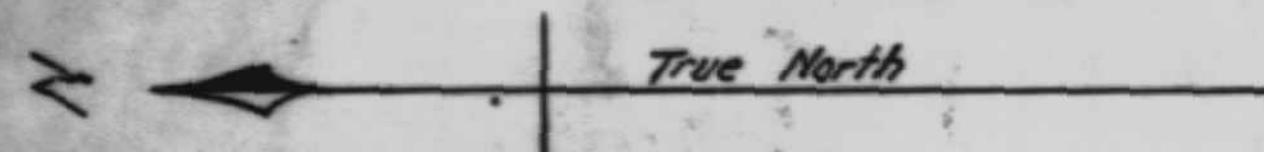

SB No 3 M.C.

SB No 5 M.C.

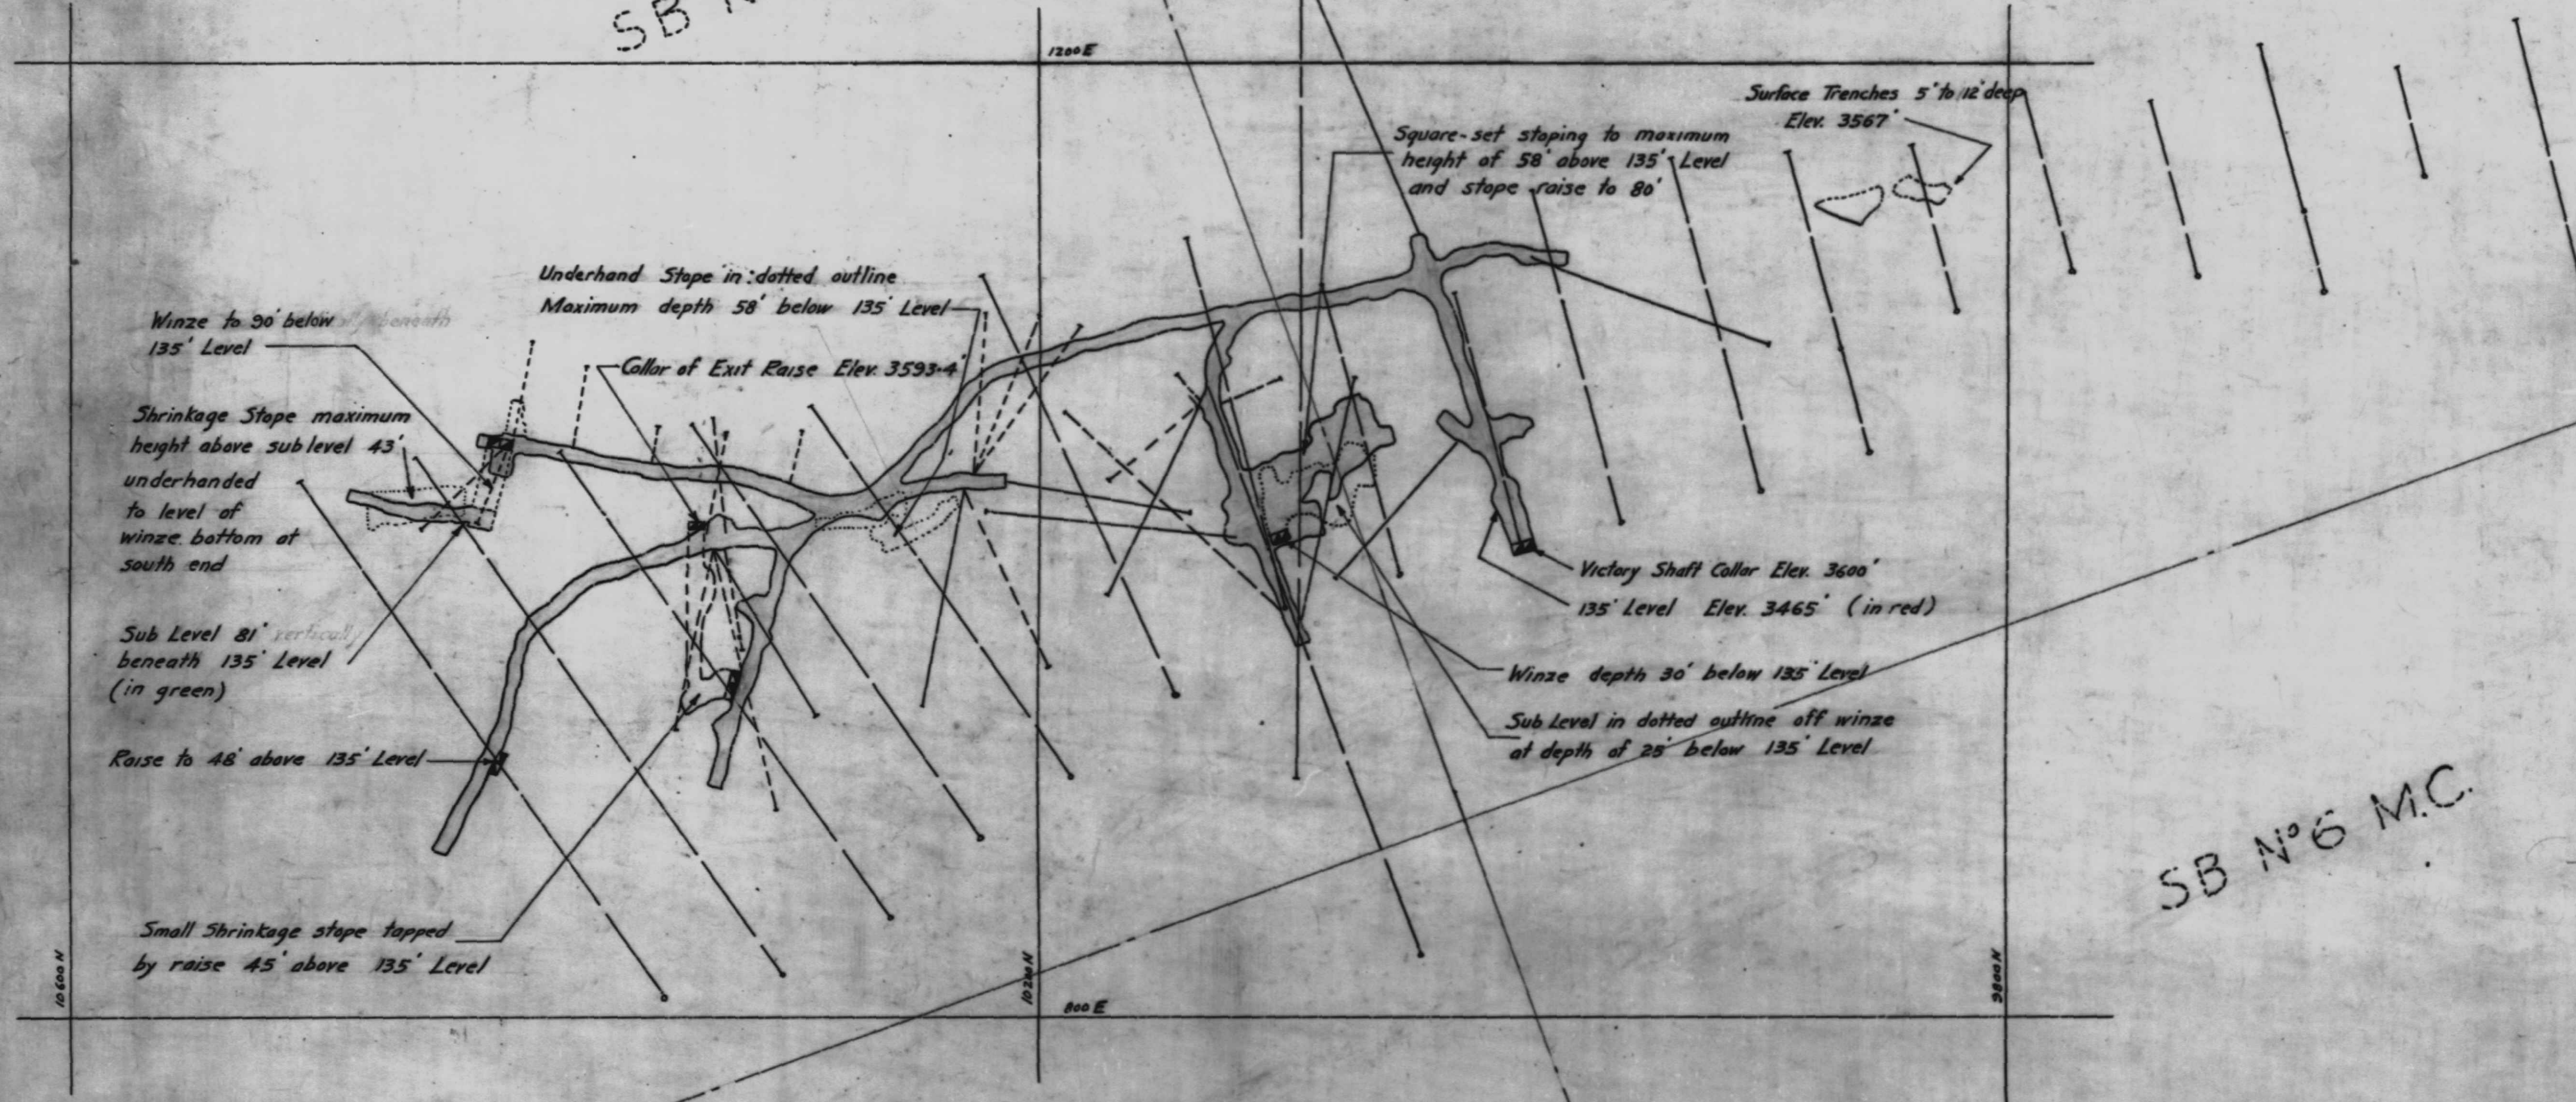

SB No 6 M.C.

SB No 4 M.C.

LEGEND

- 135' Level
- Surface diamond drill holes
- Underground
- 216' Level
- Claim lines

Signed E.E. Cleveland
Supt.

Leah B. White
Surveyor Sept 15/44

Received No. 20 1944
J. J. ...
Chief Inspector of Mines

61652

TAKLA MERCURY MINE
BRALORNE MINES LTD.

PLAN OF
UNDERGROUND WORKINGS

Scale 1" = 40'

Sept 15/44

61652