


C.G.A. OF B.C. LTD.
(CONSOLIDATED GOLD ALLOWANCE OF BRITISH COLUMBIA LIMITED)
WINGDAM, B.C.

DIAGRAM
SHOWING PROPOSED CONNECTION BETWEEN
MELVIN & SANDERSON MINES

SCALE: 1" = 100'

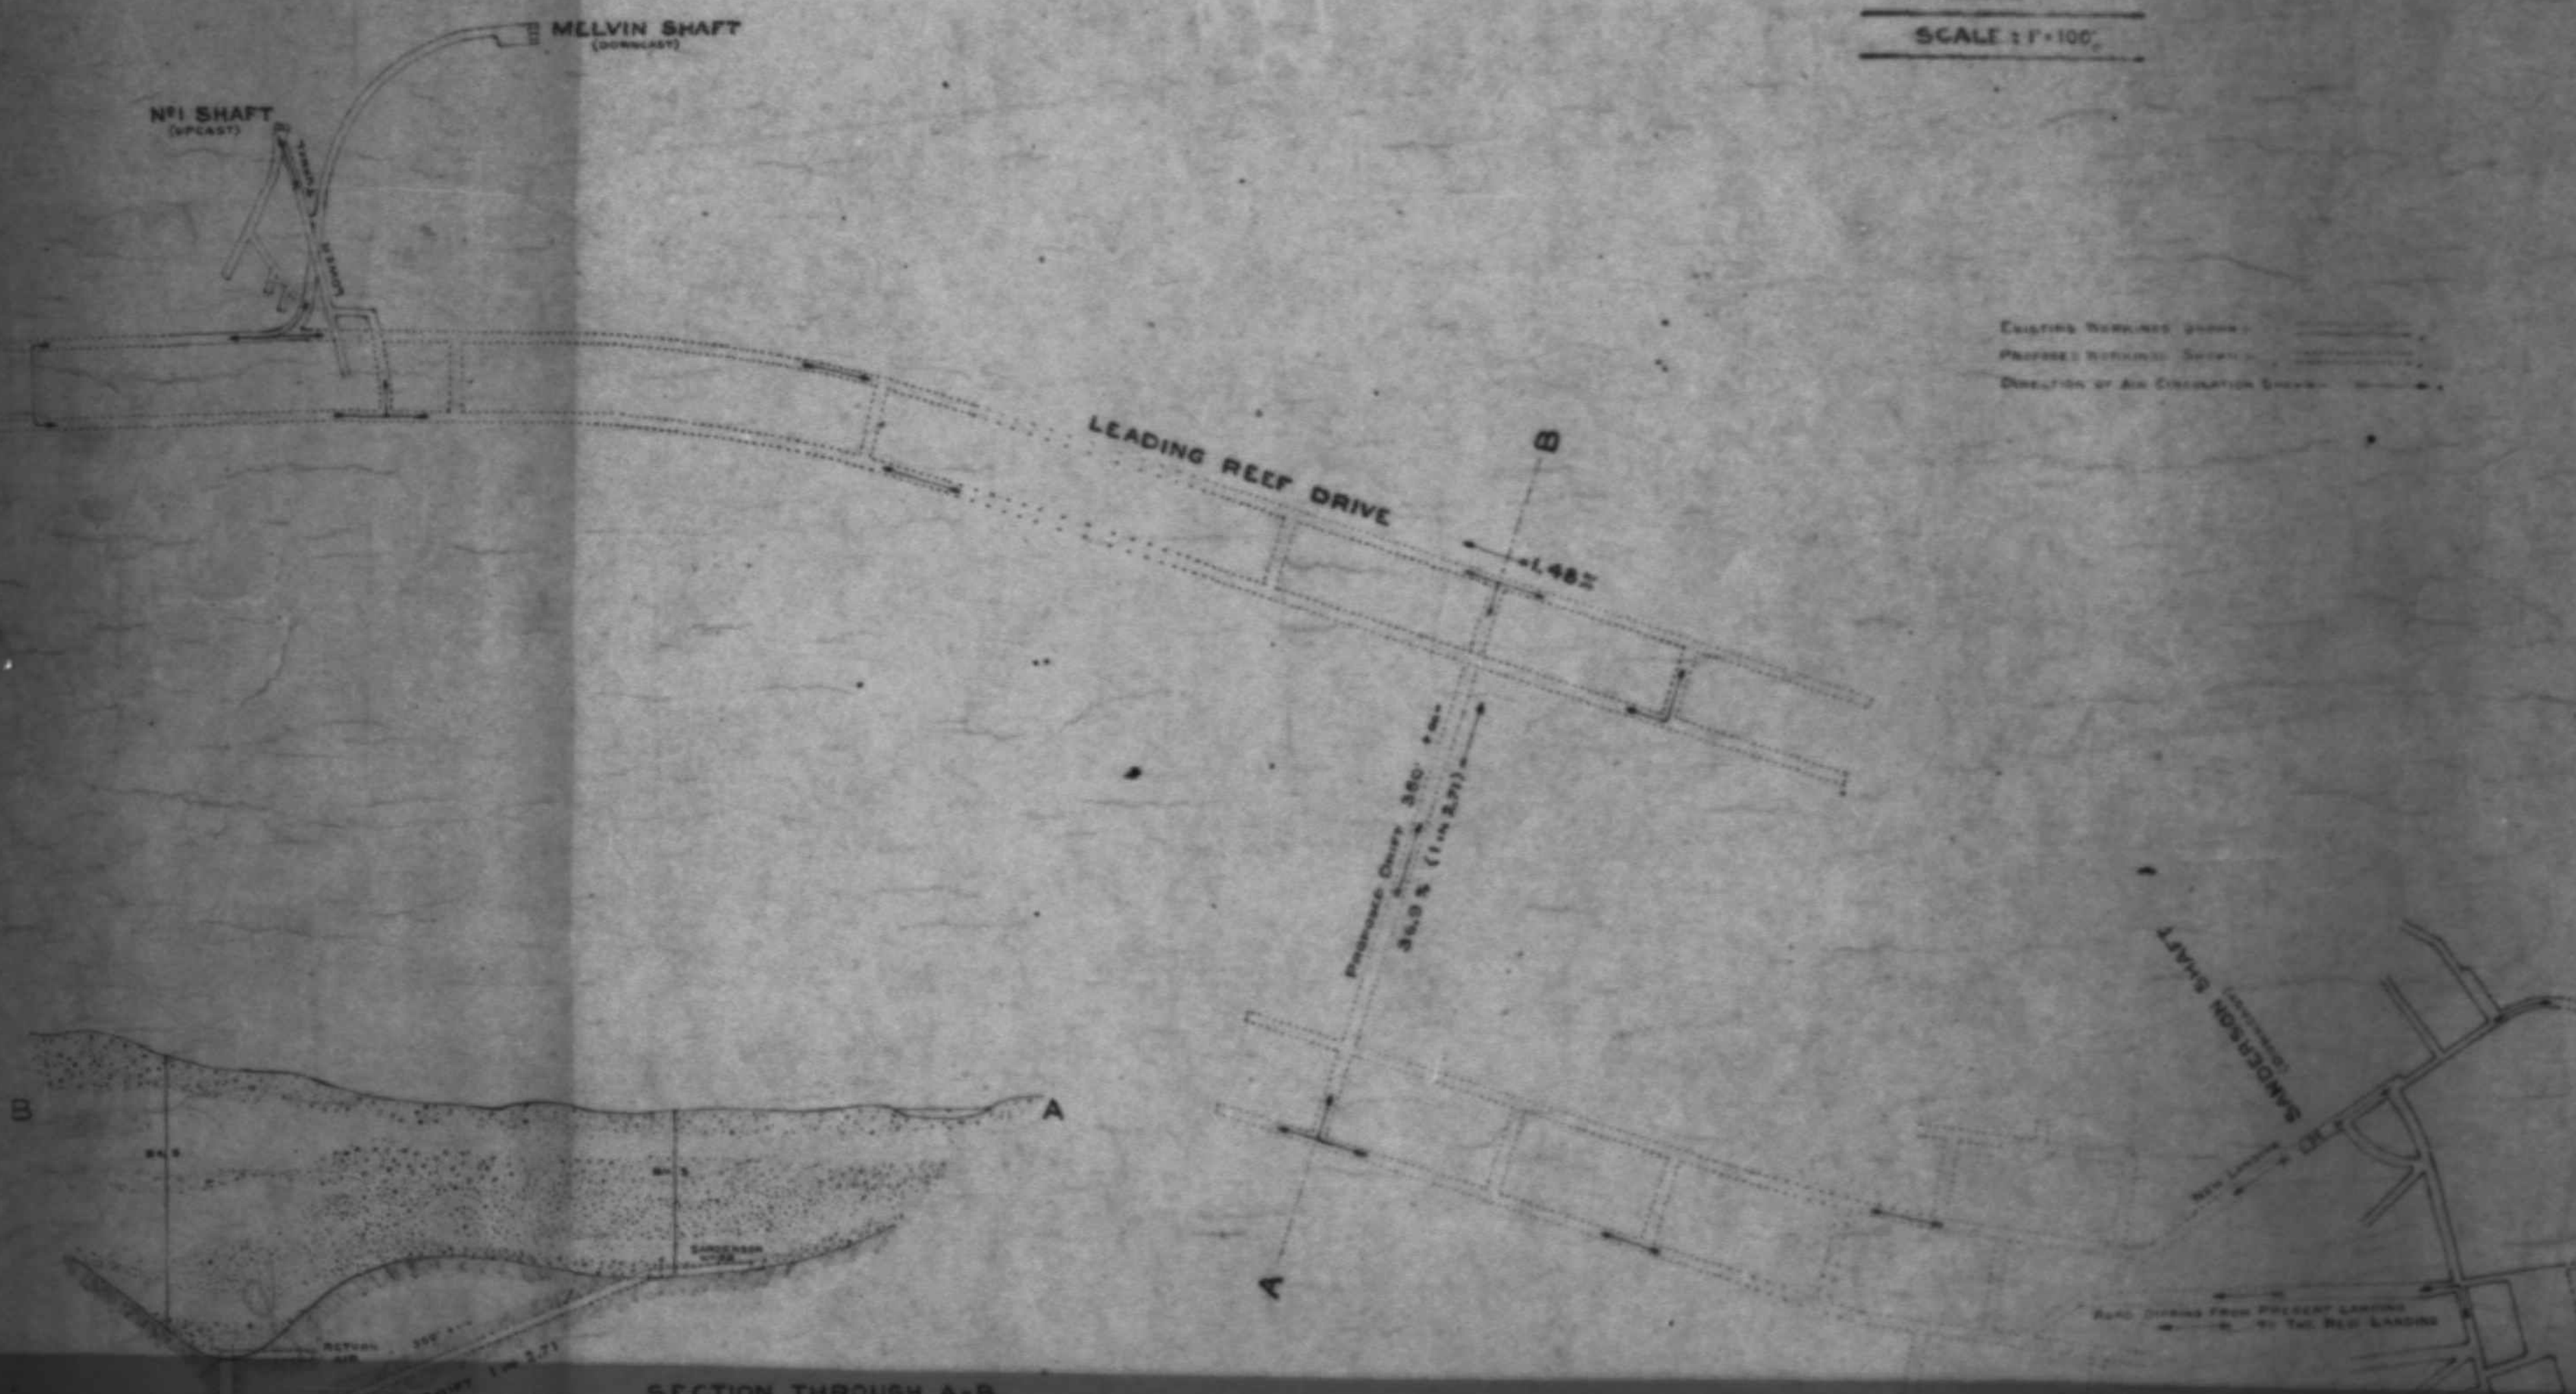

SECTION THROUGH A-B



61788

CROSS-SECTION


ALONG LINE A-B



SCALES
HORIZONTAL 25' = 1"
VERTICAL 50' = 1"

MELVIN-NUMBER 1 AREA

SCALE: 20 FEET = 1 INCH

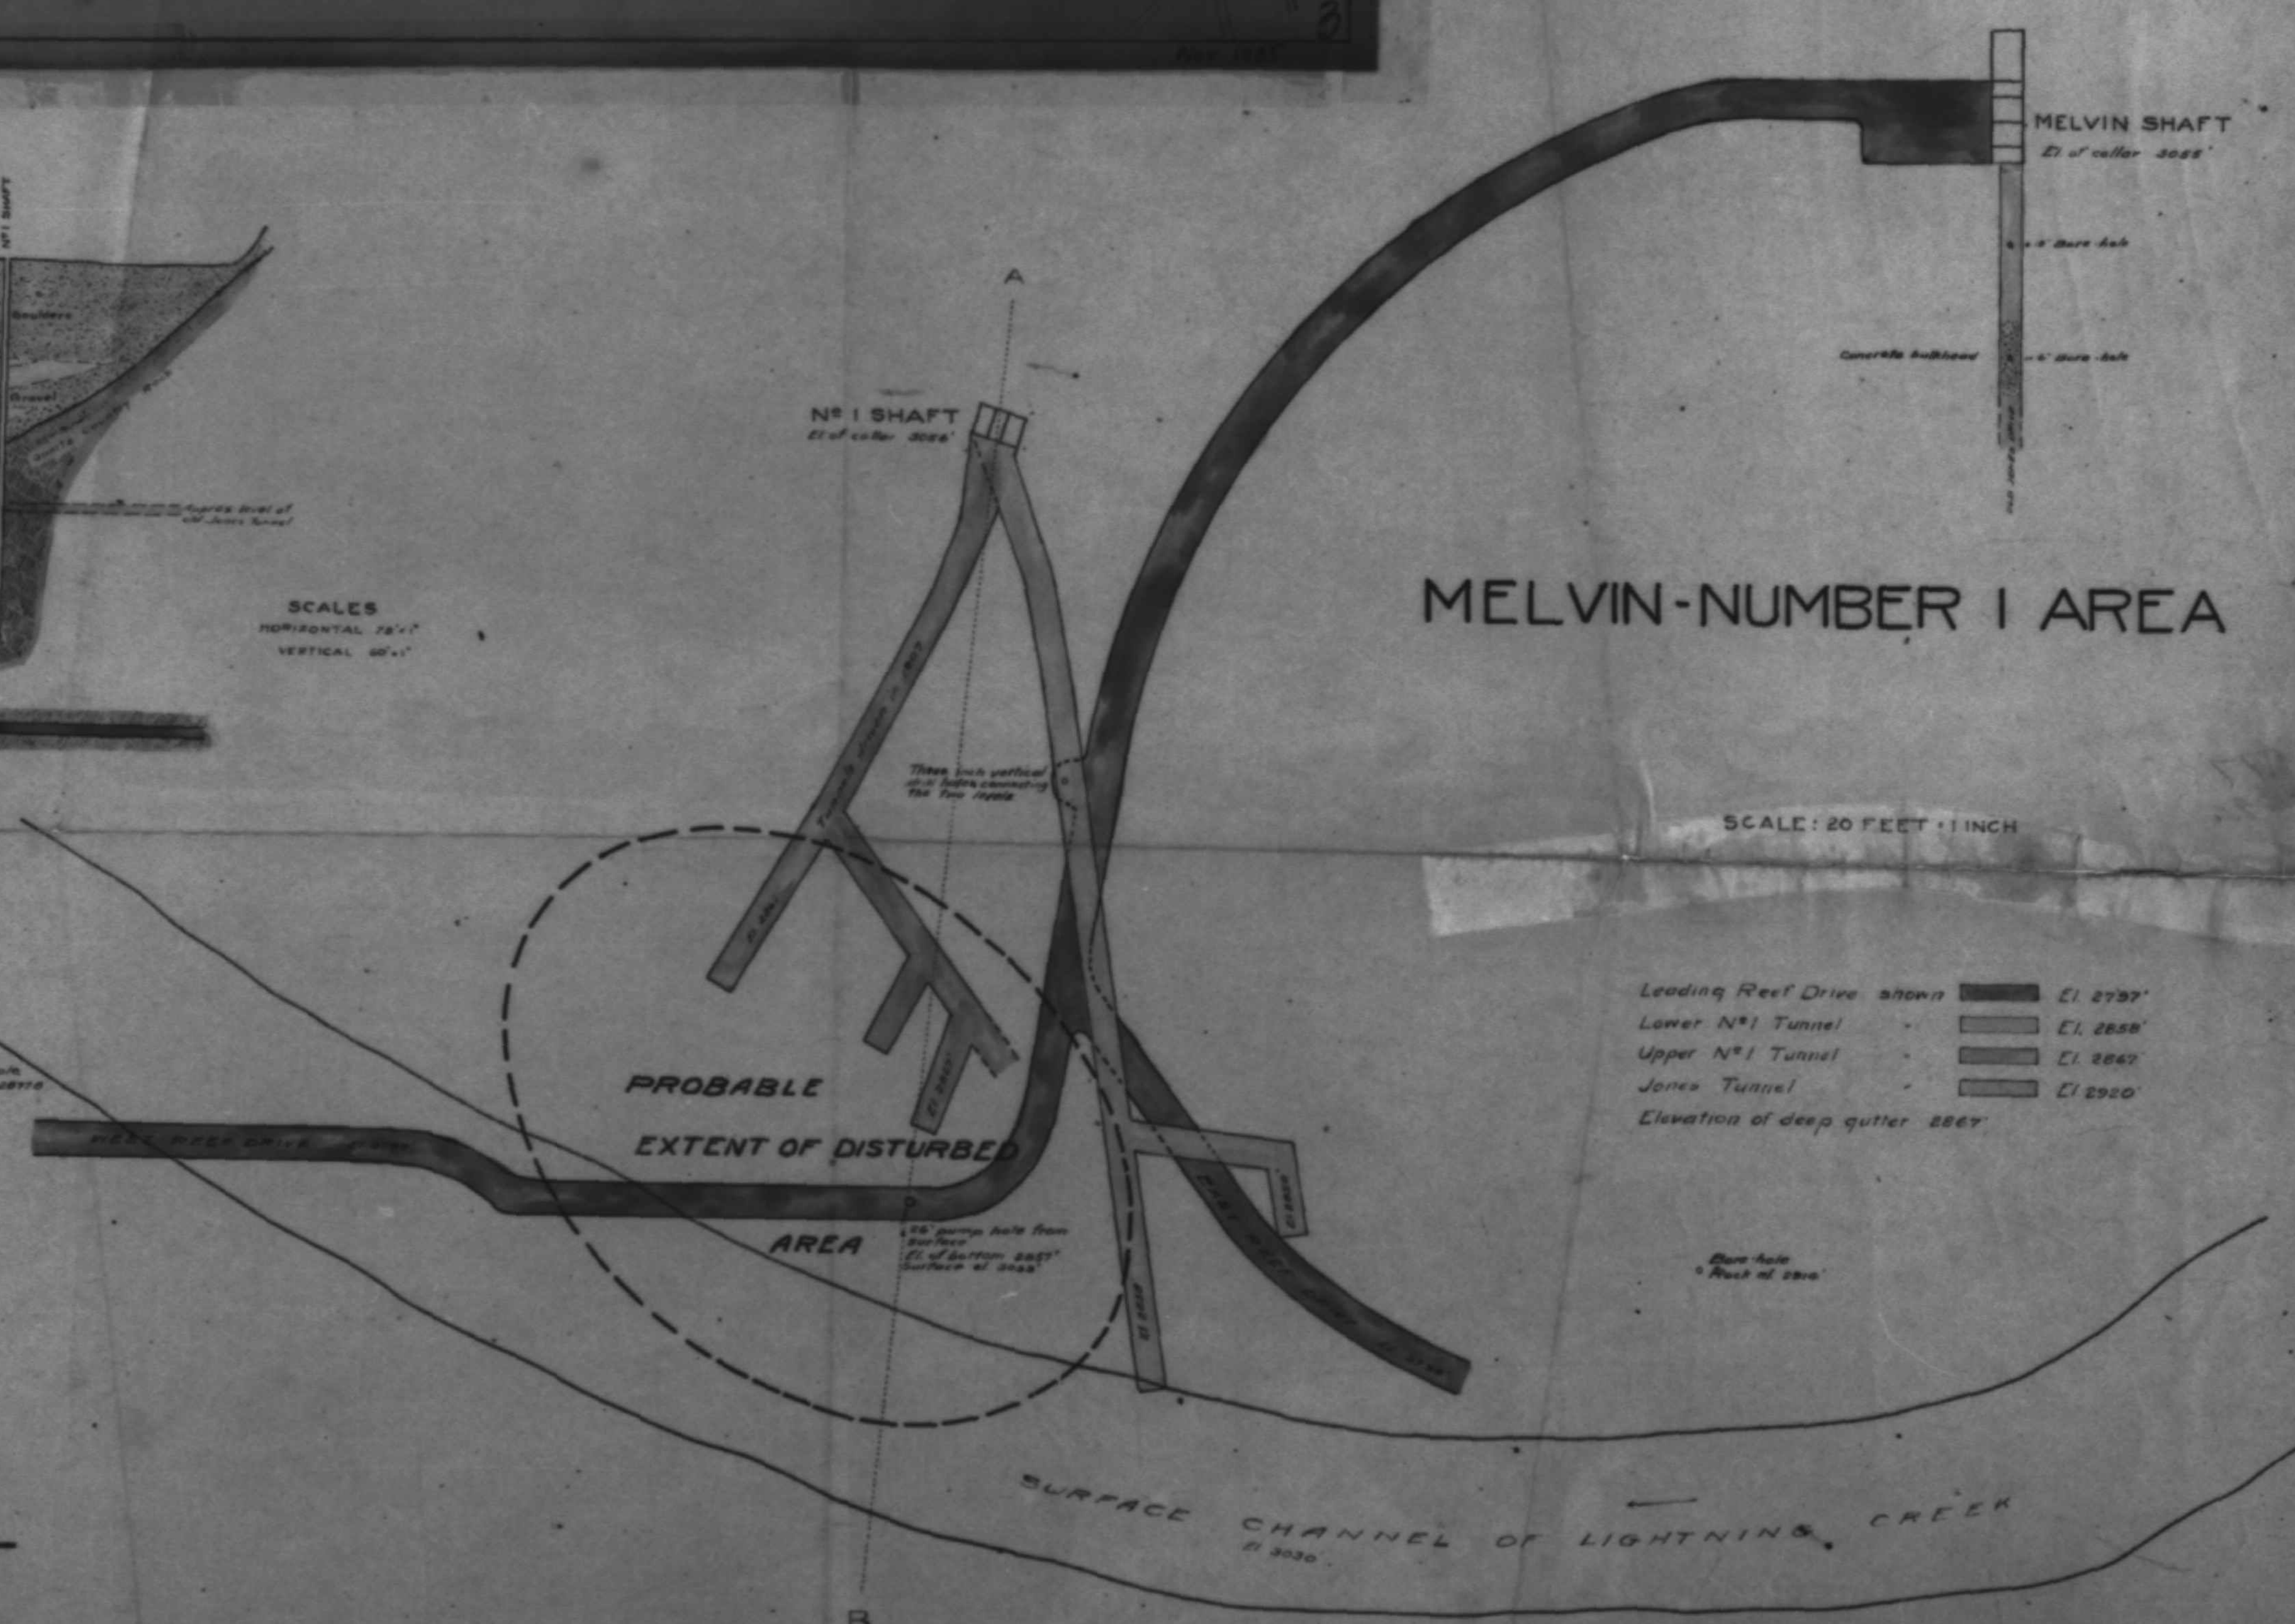

- Leading Reef Drive shown El. 2797'
- Lower N°1 Tunnel El. 2858'
- Upper N°1 Tunnel El. 2867'
- Jones Tunnel El. 2920'
- Elevation of deep gutter 2867'

C.G.A. OF B.C. LTD.

COMPILED BY LEROY S. COCKEY, SURVEYOR

MARCH 21ST 1936

Leroy S. Cockey

61788

61788

March 1936