

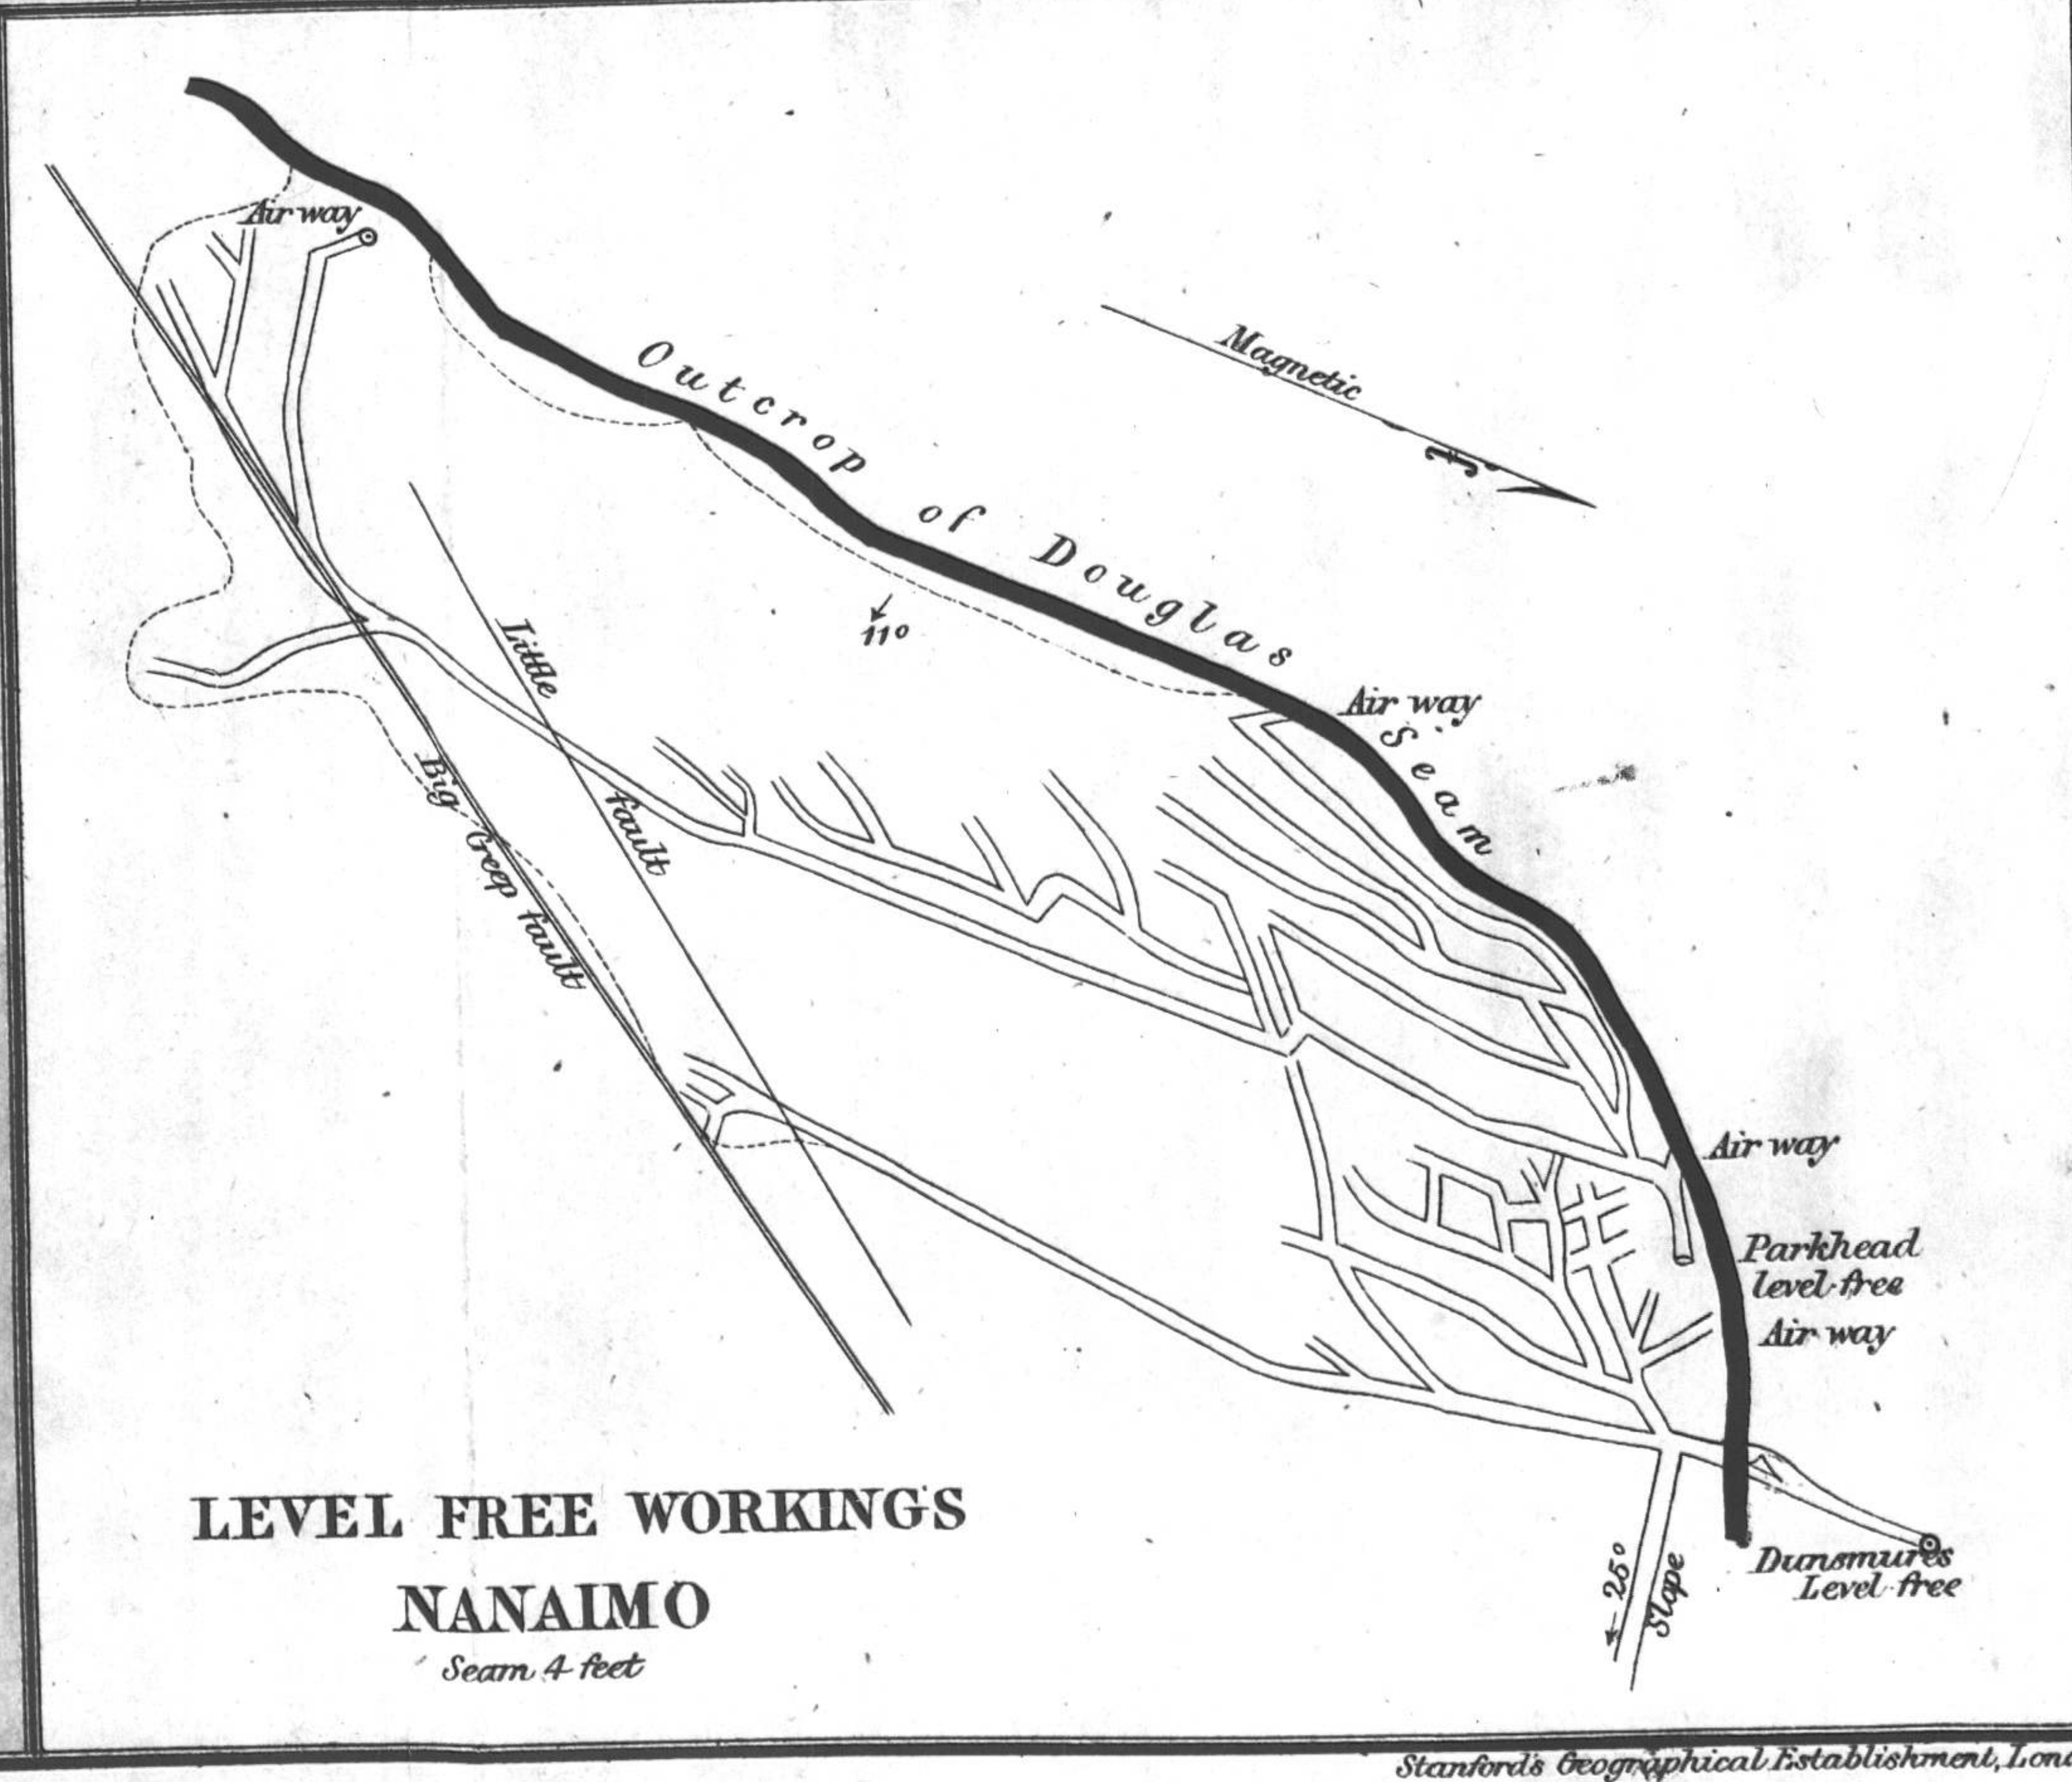
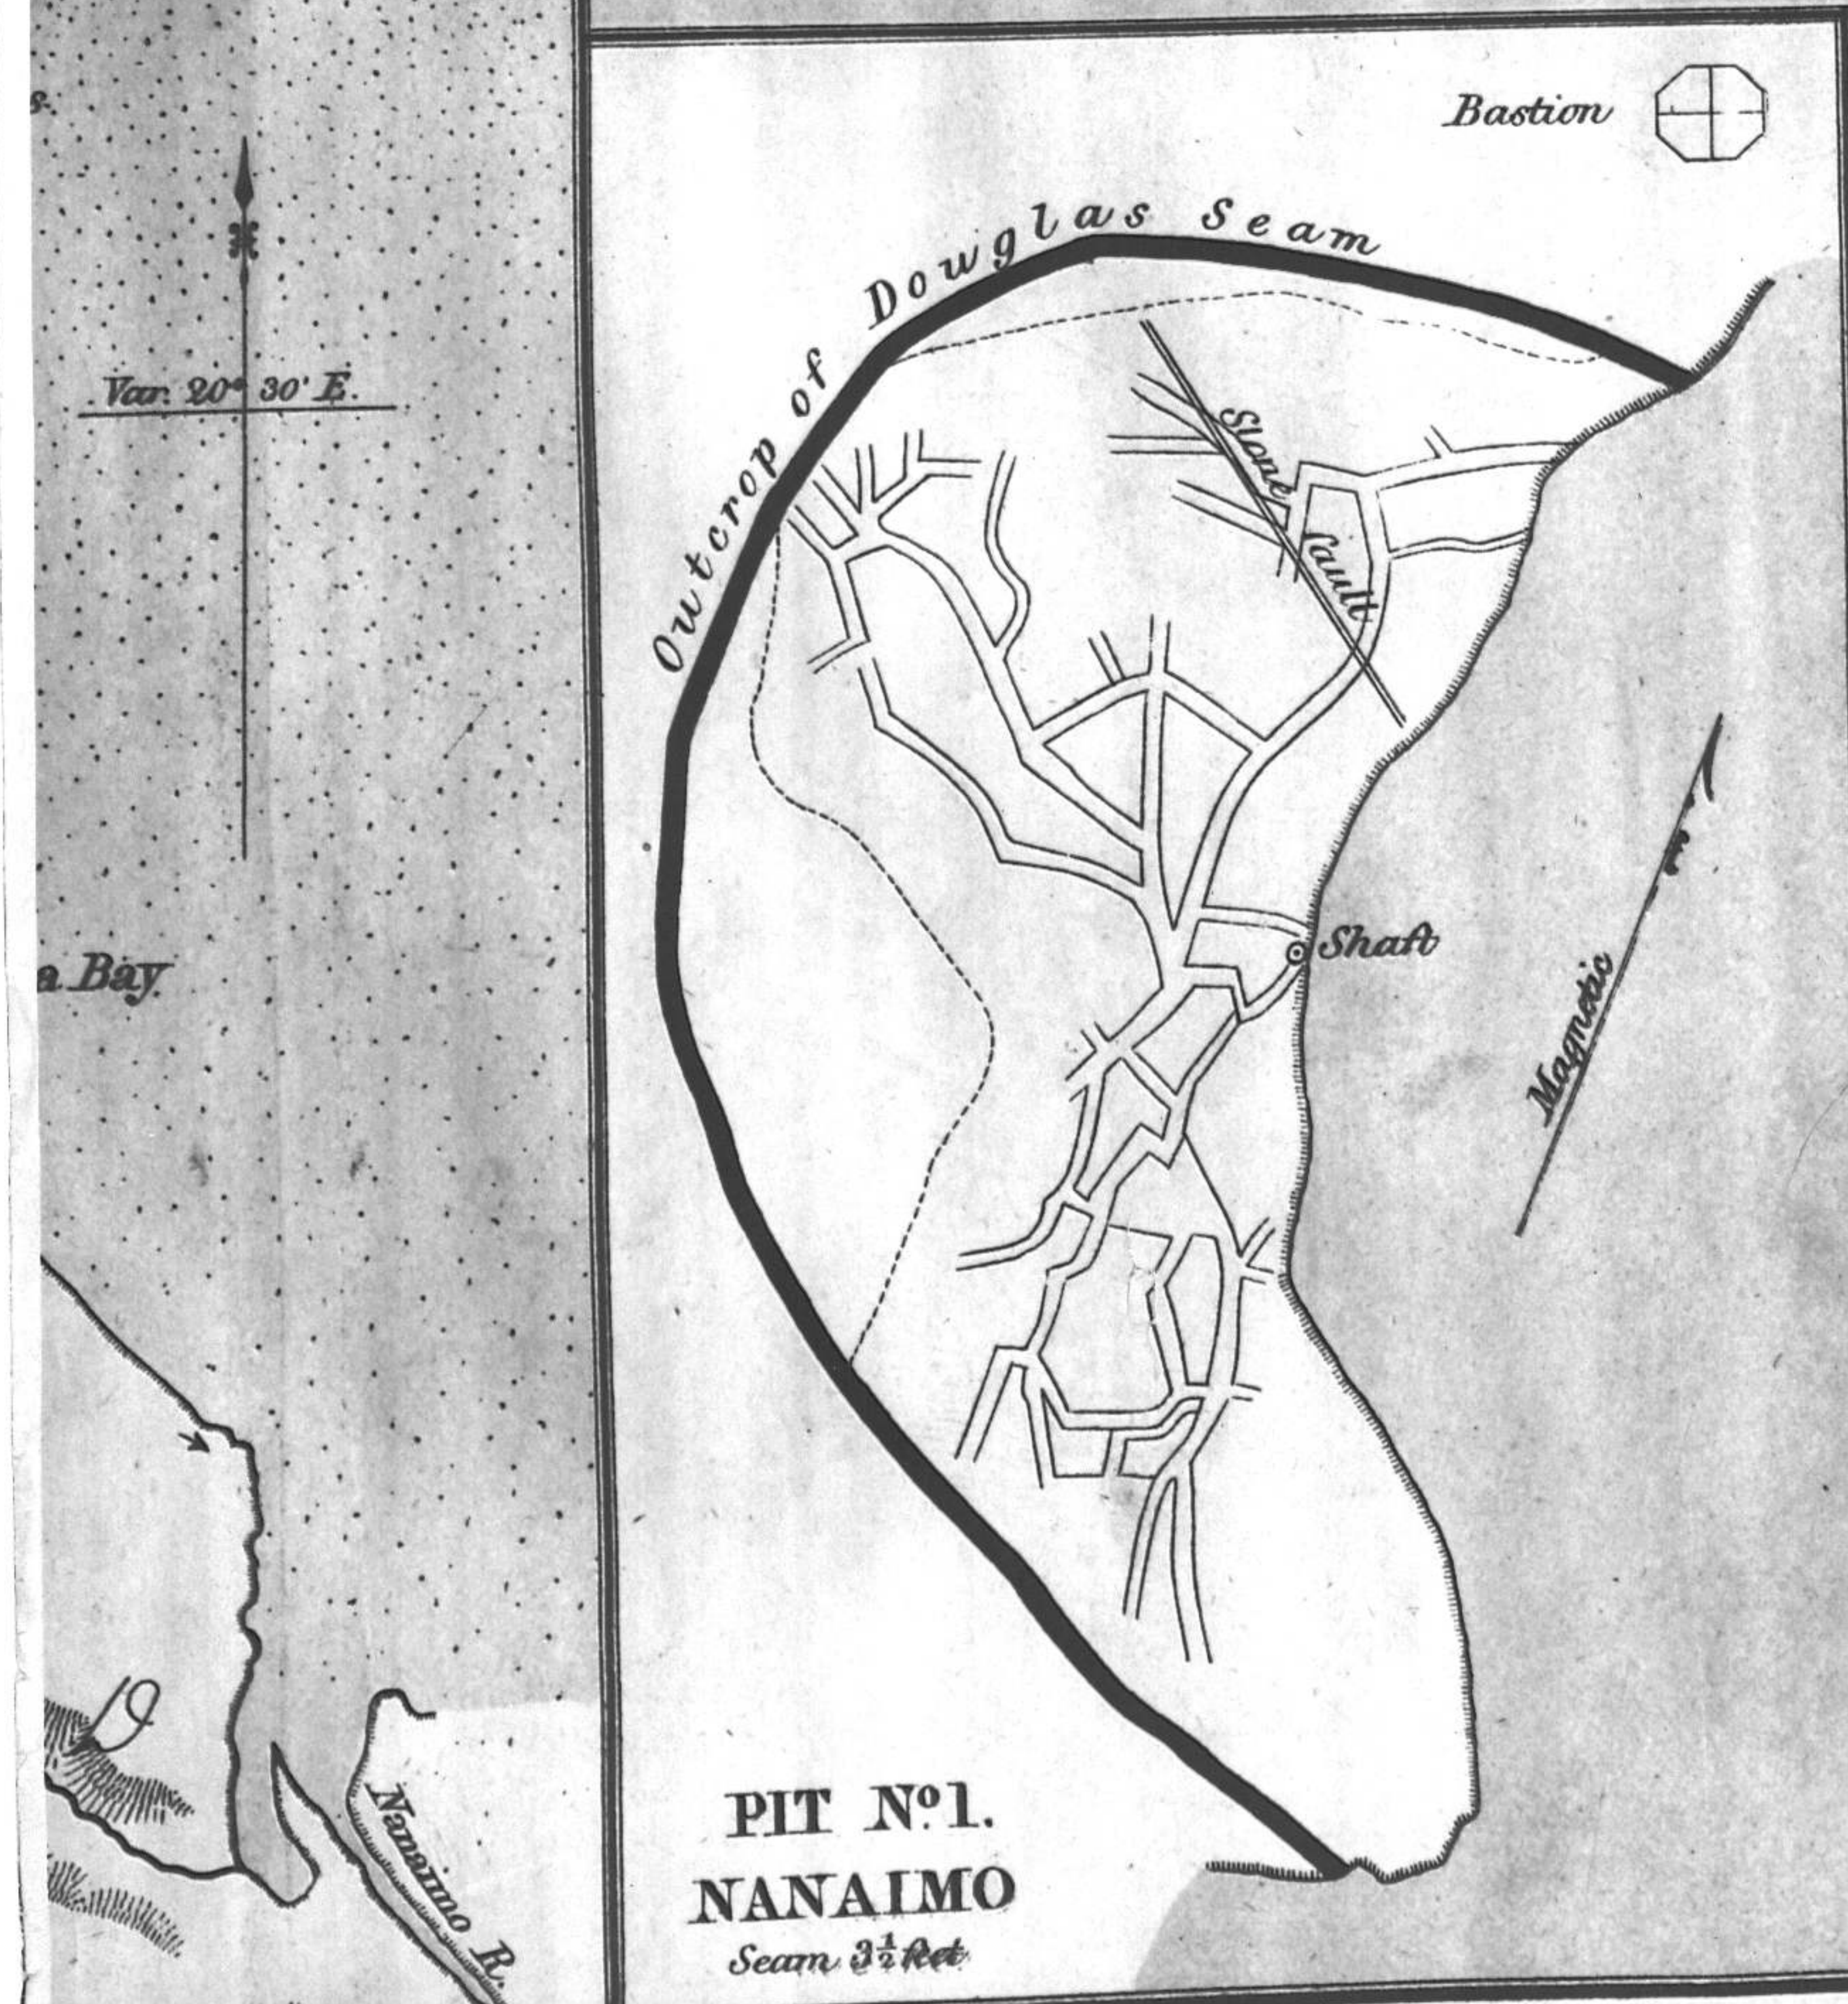


638
reduce bar scale 500' to 1"

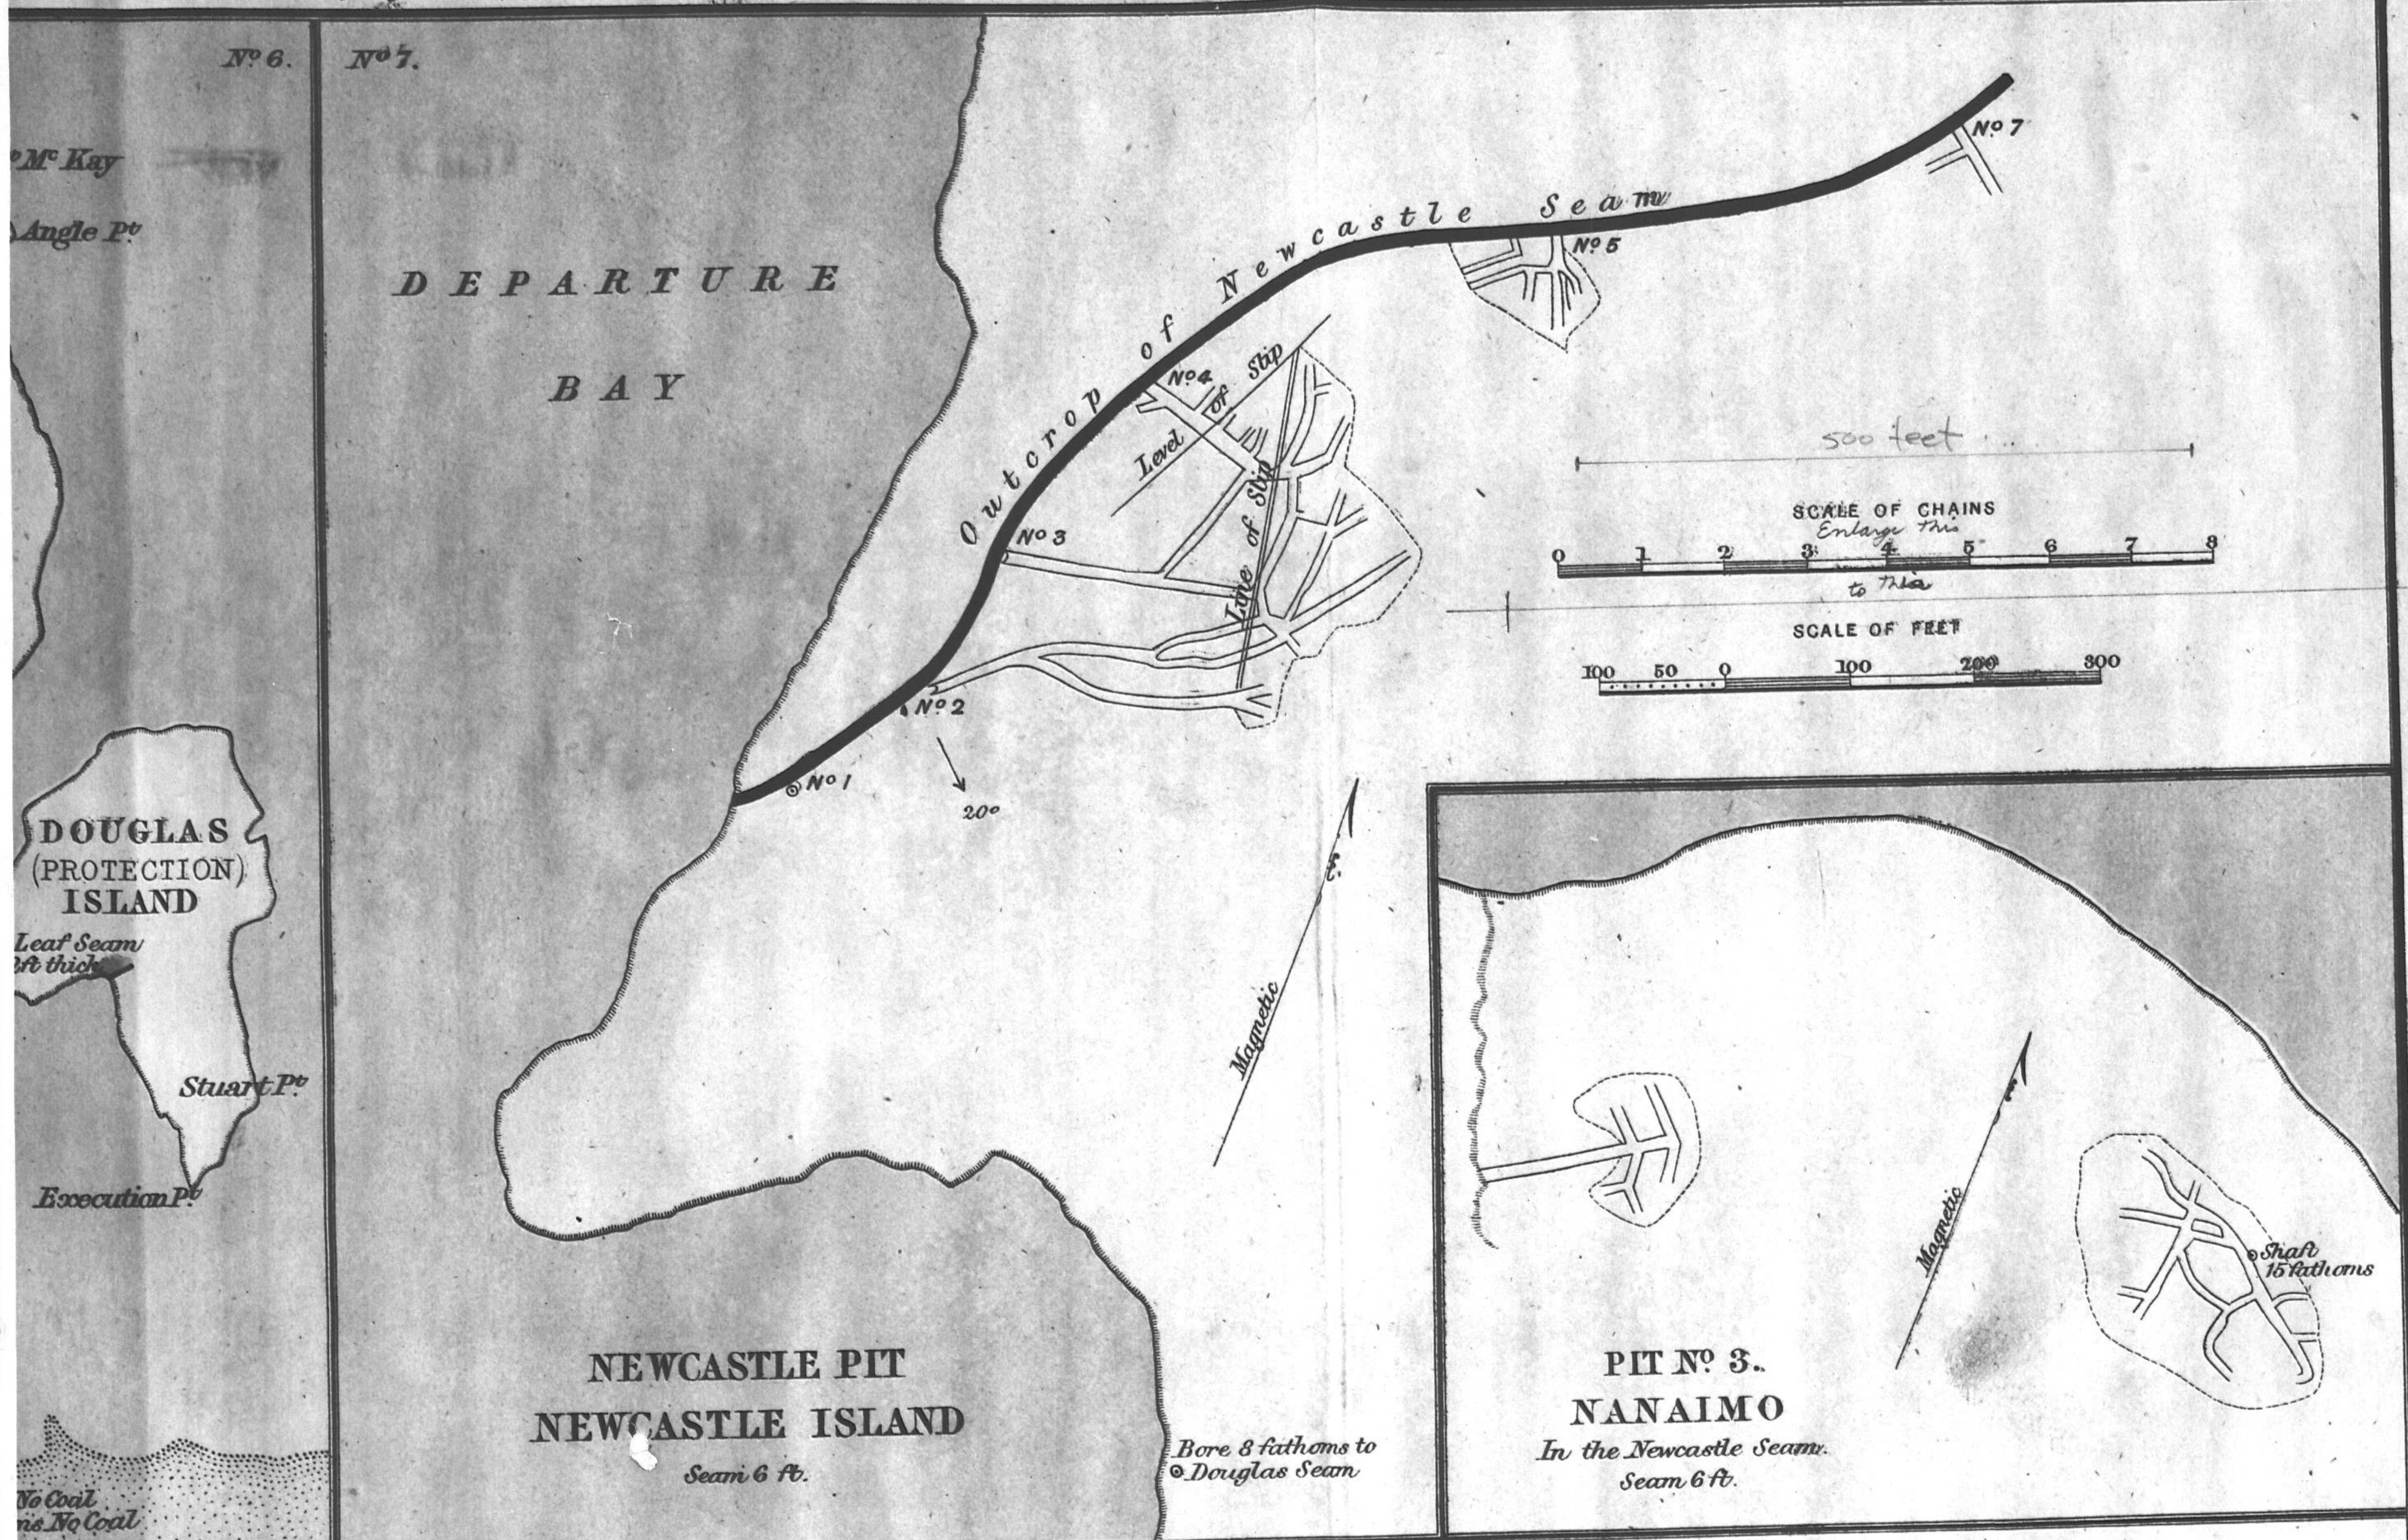

Leaf Seam 1/2 thick
Stuart Pt.
Execution Pt.
No Coal in No Coal
Var. 20° 30' E.
a Bay
Nanaimo R.

178478

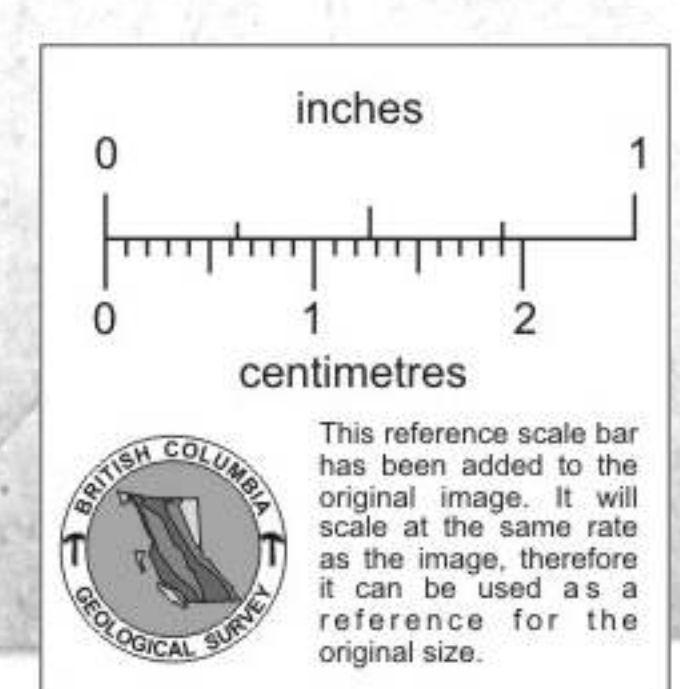

751150 178478