


**PLAN OF N°2 MINE
BULKLEY VALLEY COLLIERIES
TELKWA
BRITISH COLUMBIA**

SCALE: 100 FEET = 1 INCH

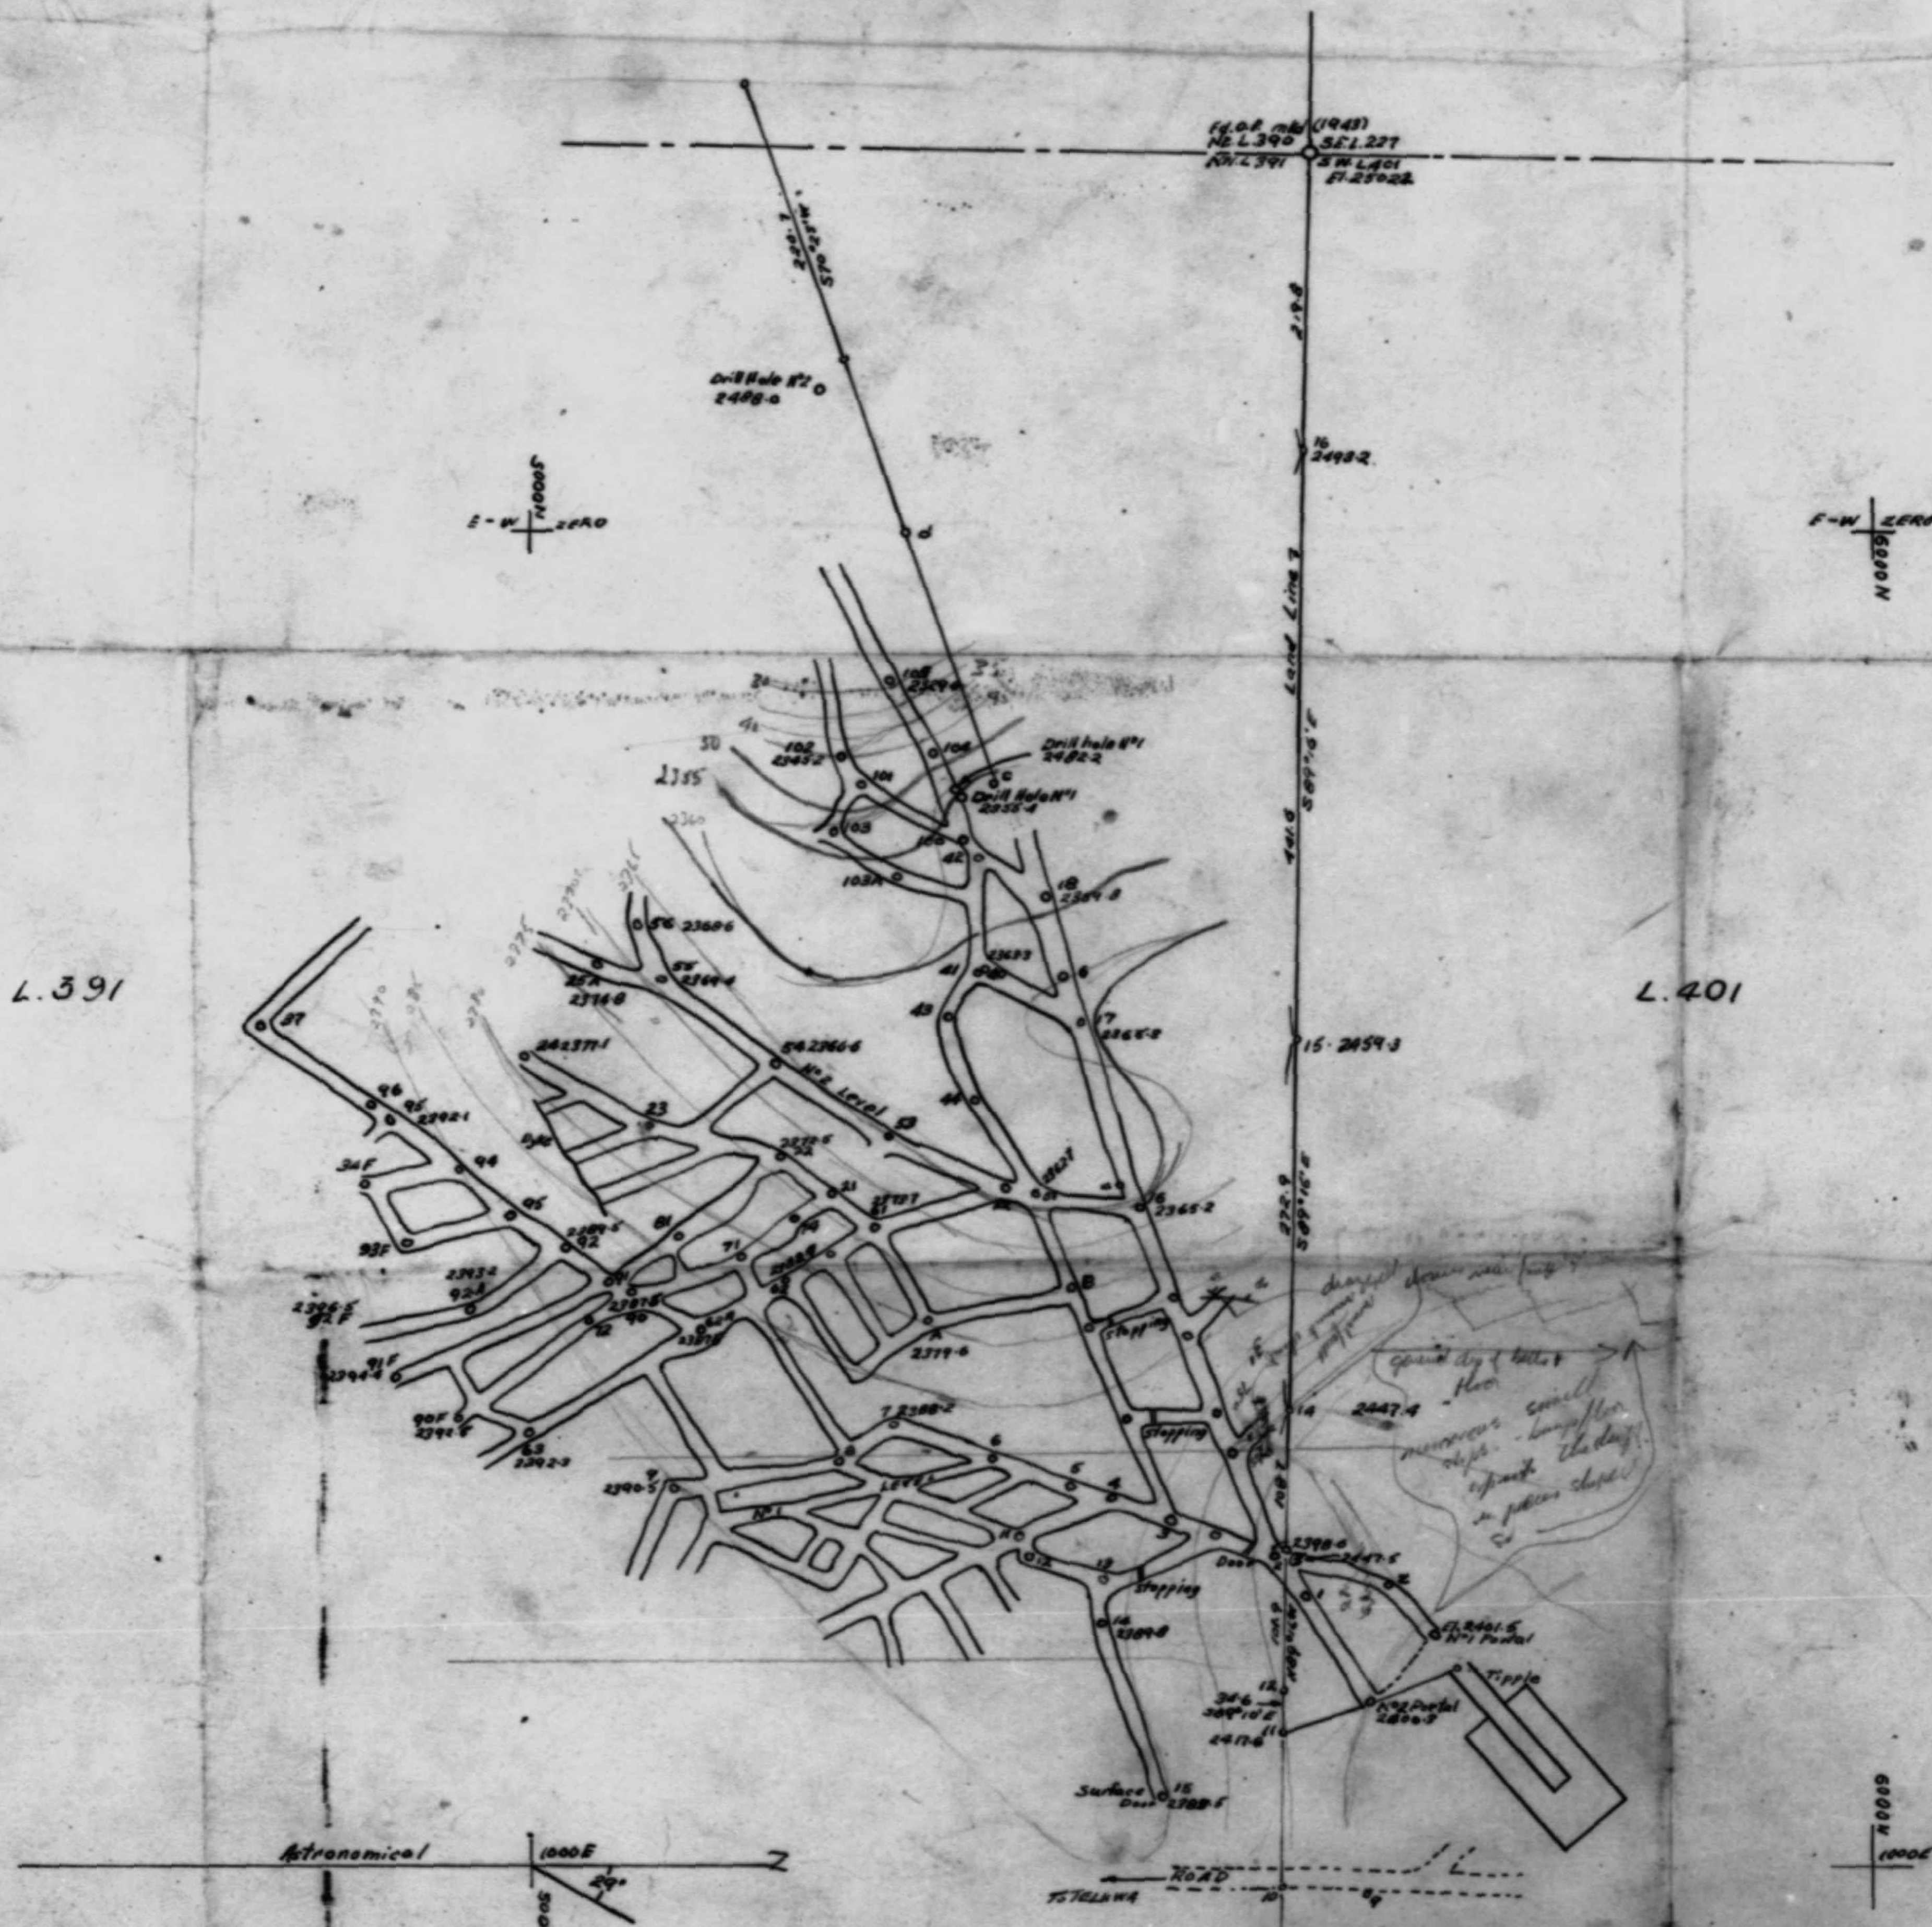

2900
 2330
 70' x 130'