

# PLAN OF TELKWA COLLIERIES, LTD.


Lots 222, 223, 224 & 226, R.S. Coast District

SCALE 50 FEET = 1 INCH


Dip varies from  $1^{\circ}$  to  $3^{\circ}$  Northwly

Motor Road to TELKWA  $\rightarrow$  5 1/2 Miles

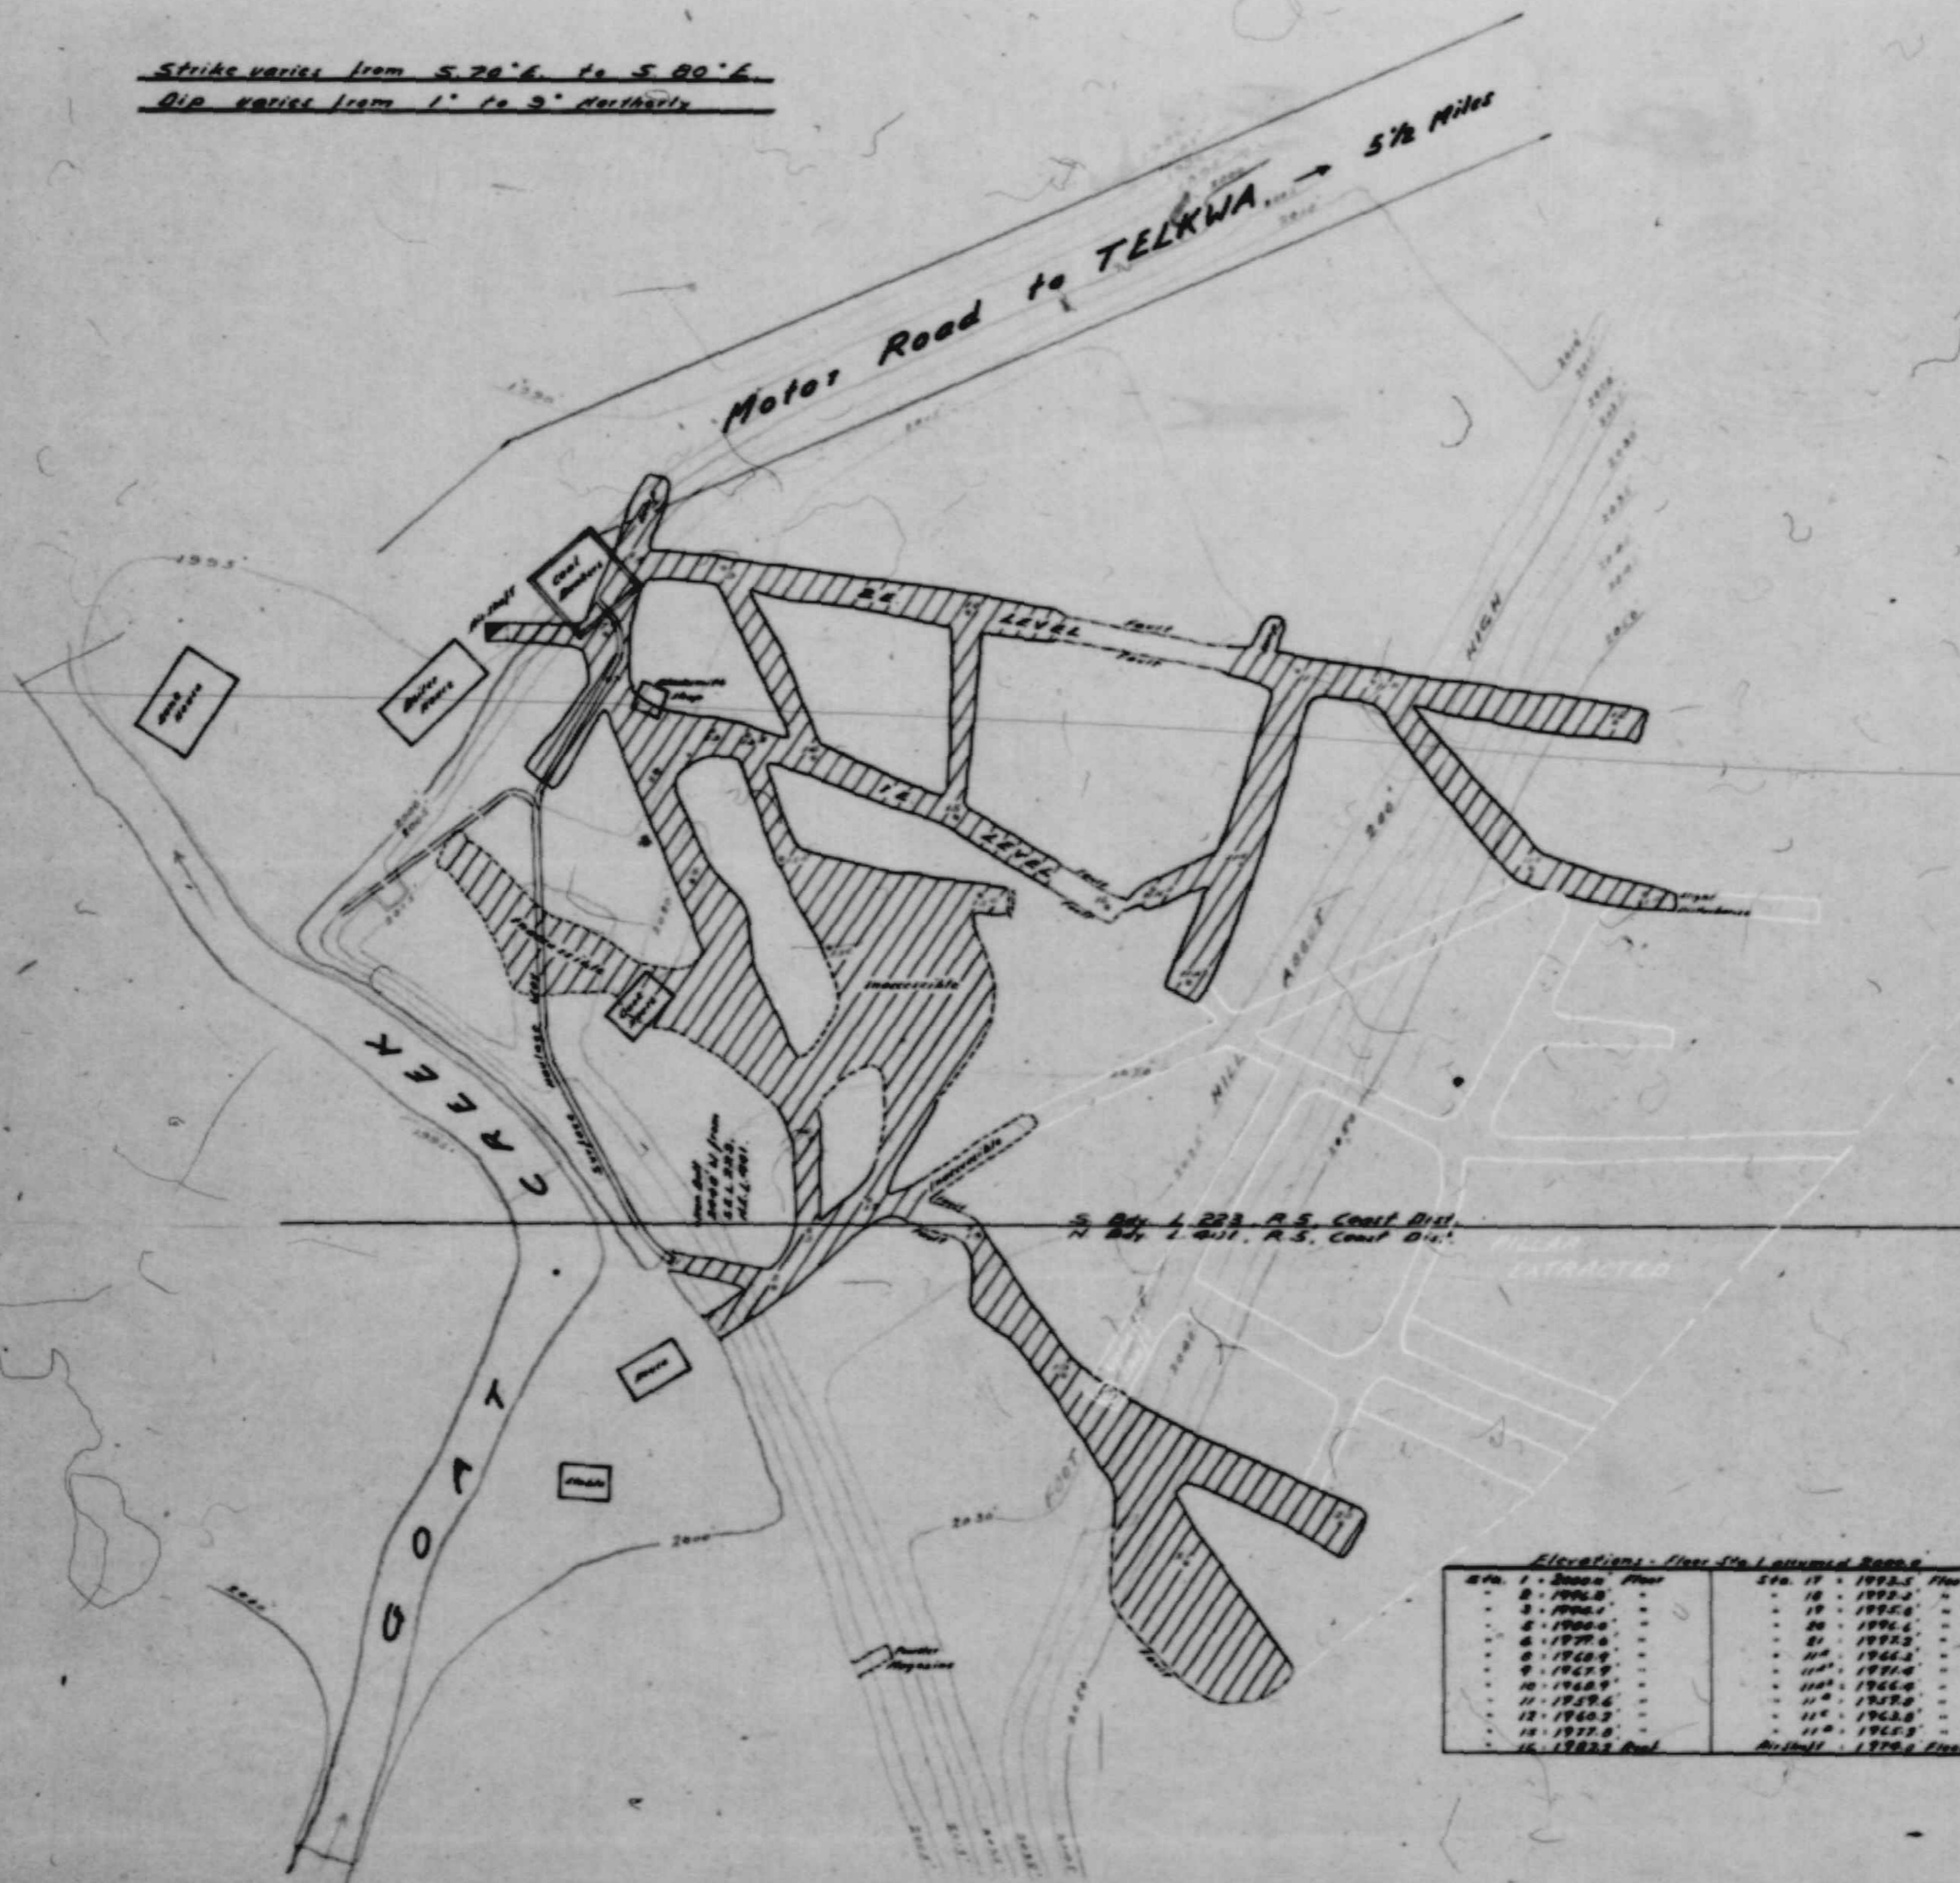

Elevations - floor Sta. 1 assumed 2000.0

|       |        |       |         |        |       |
|-------|--------|-------|---------|--------|-------|

Note:  
Surface survey copied from plan prepared  
by J.W. Milligan, Jan. 3<sup>rd</sup> 1925.

Surveyed, March 23<sup>rd</sup> 1927

H. H. H. H.  
Geological, B.C.