



TAYLOR BURSON COAL CO. LTD.  
 PLAN OF WORKINGS IN NO. 1 MINE  
 AT PRINCETON B.C.

Scale : 100 ft. = 1 inch.

NORTH HALF LOT 88

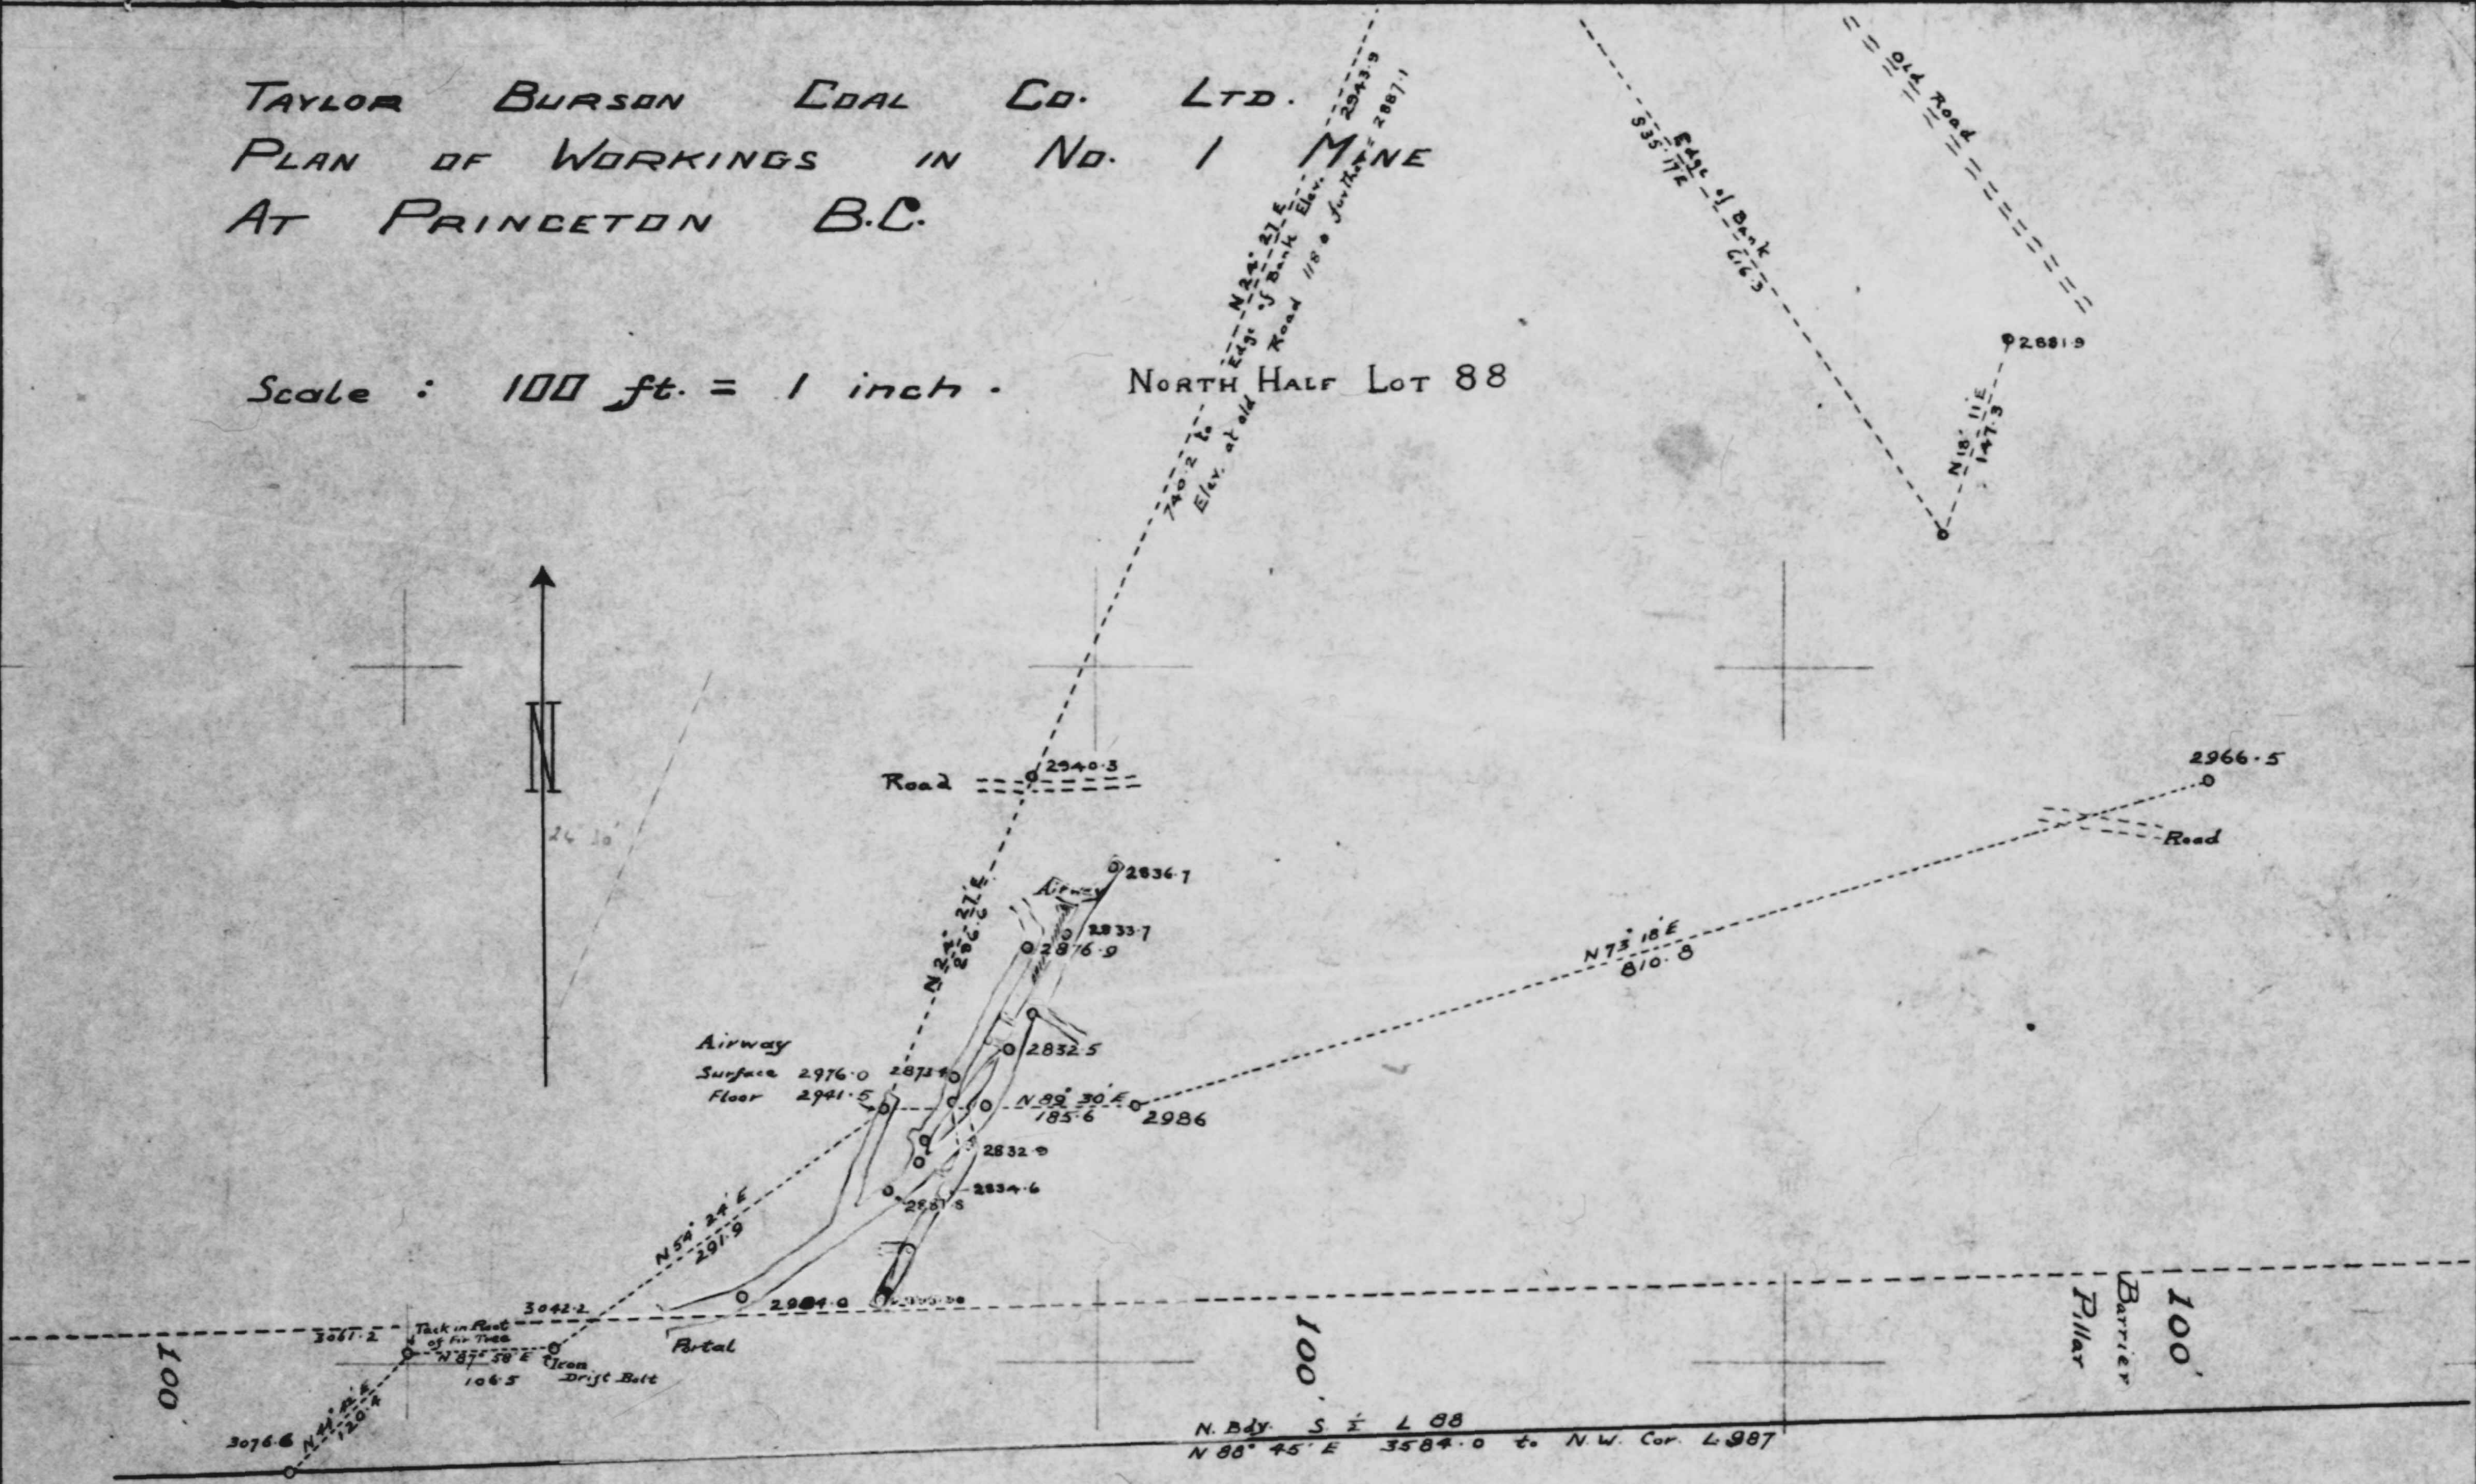

SECTION

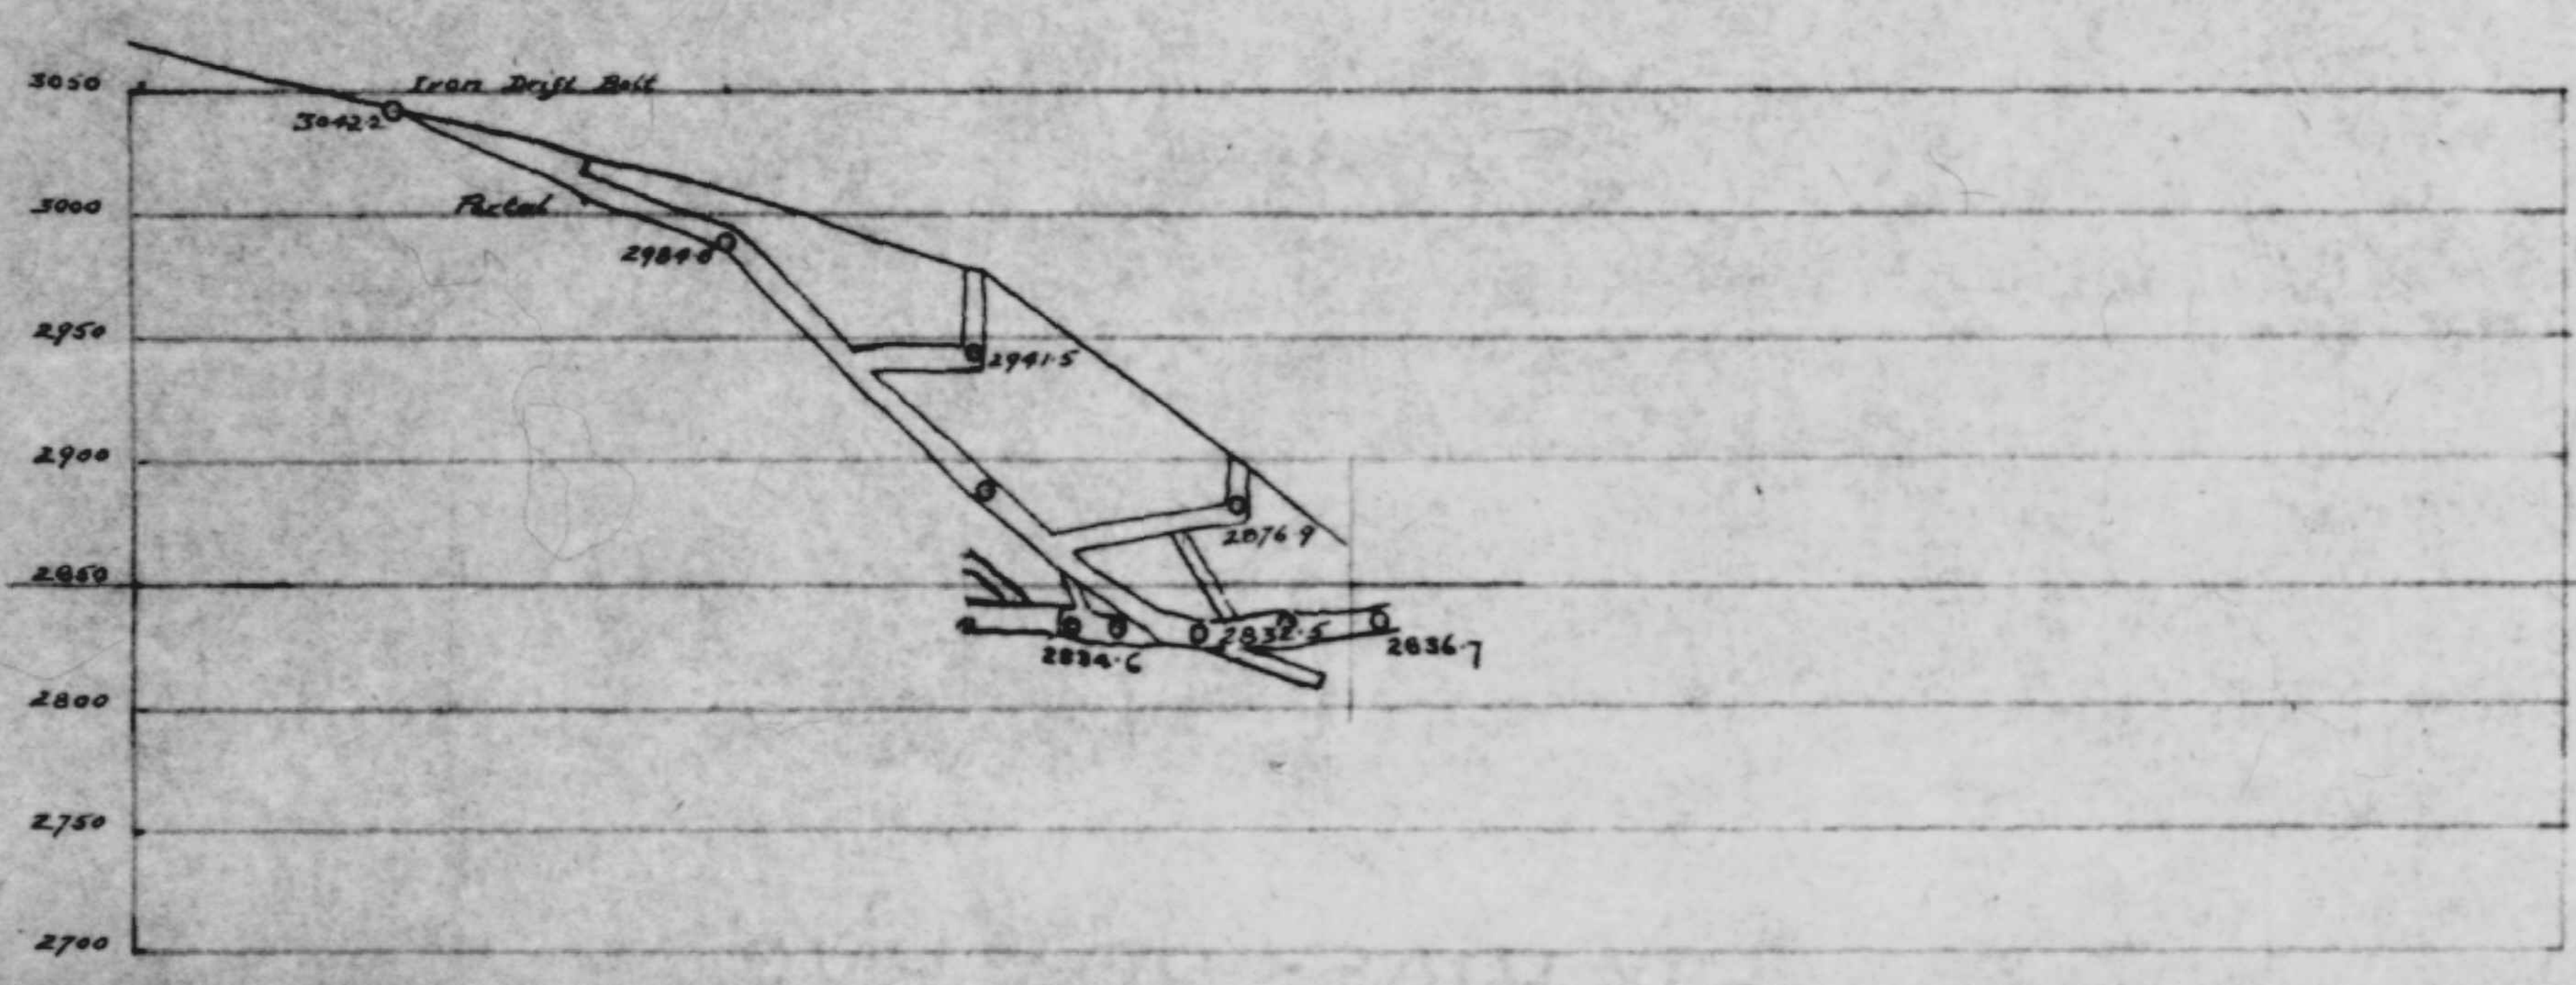

Certified Correct  
*W. H. ...*  
 Mine Surveyor.