
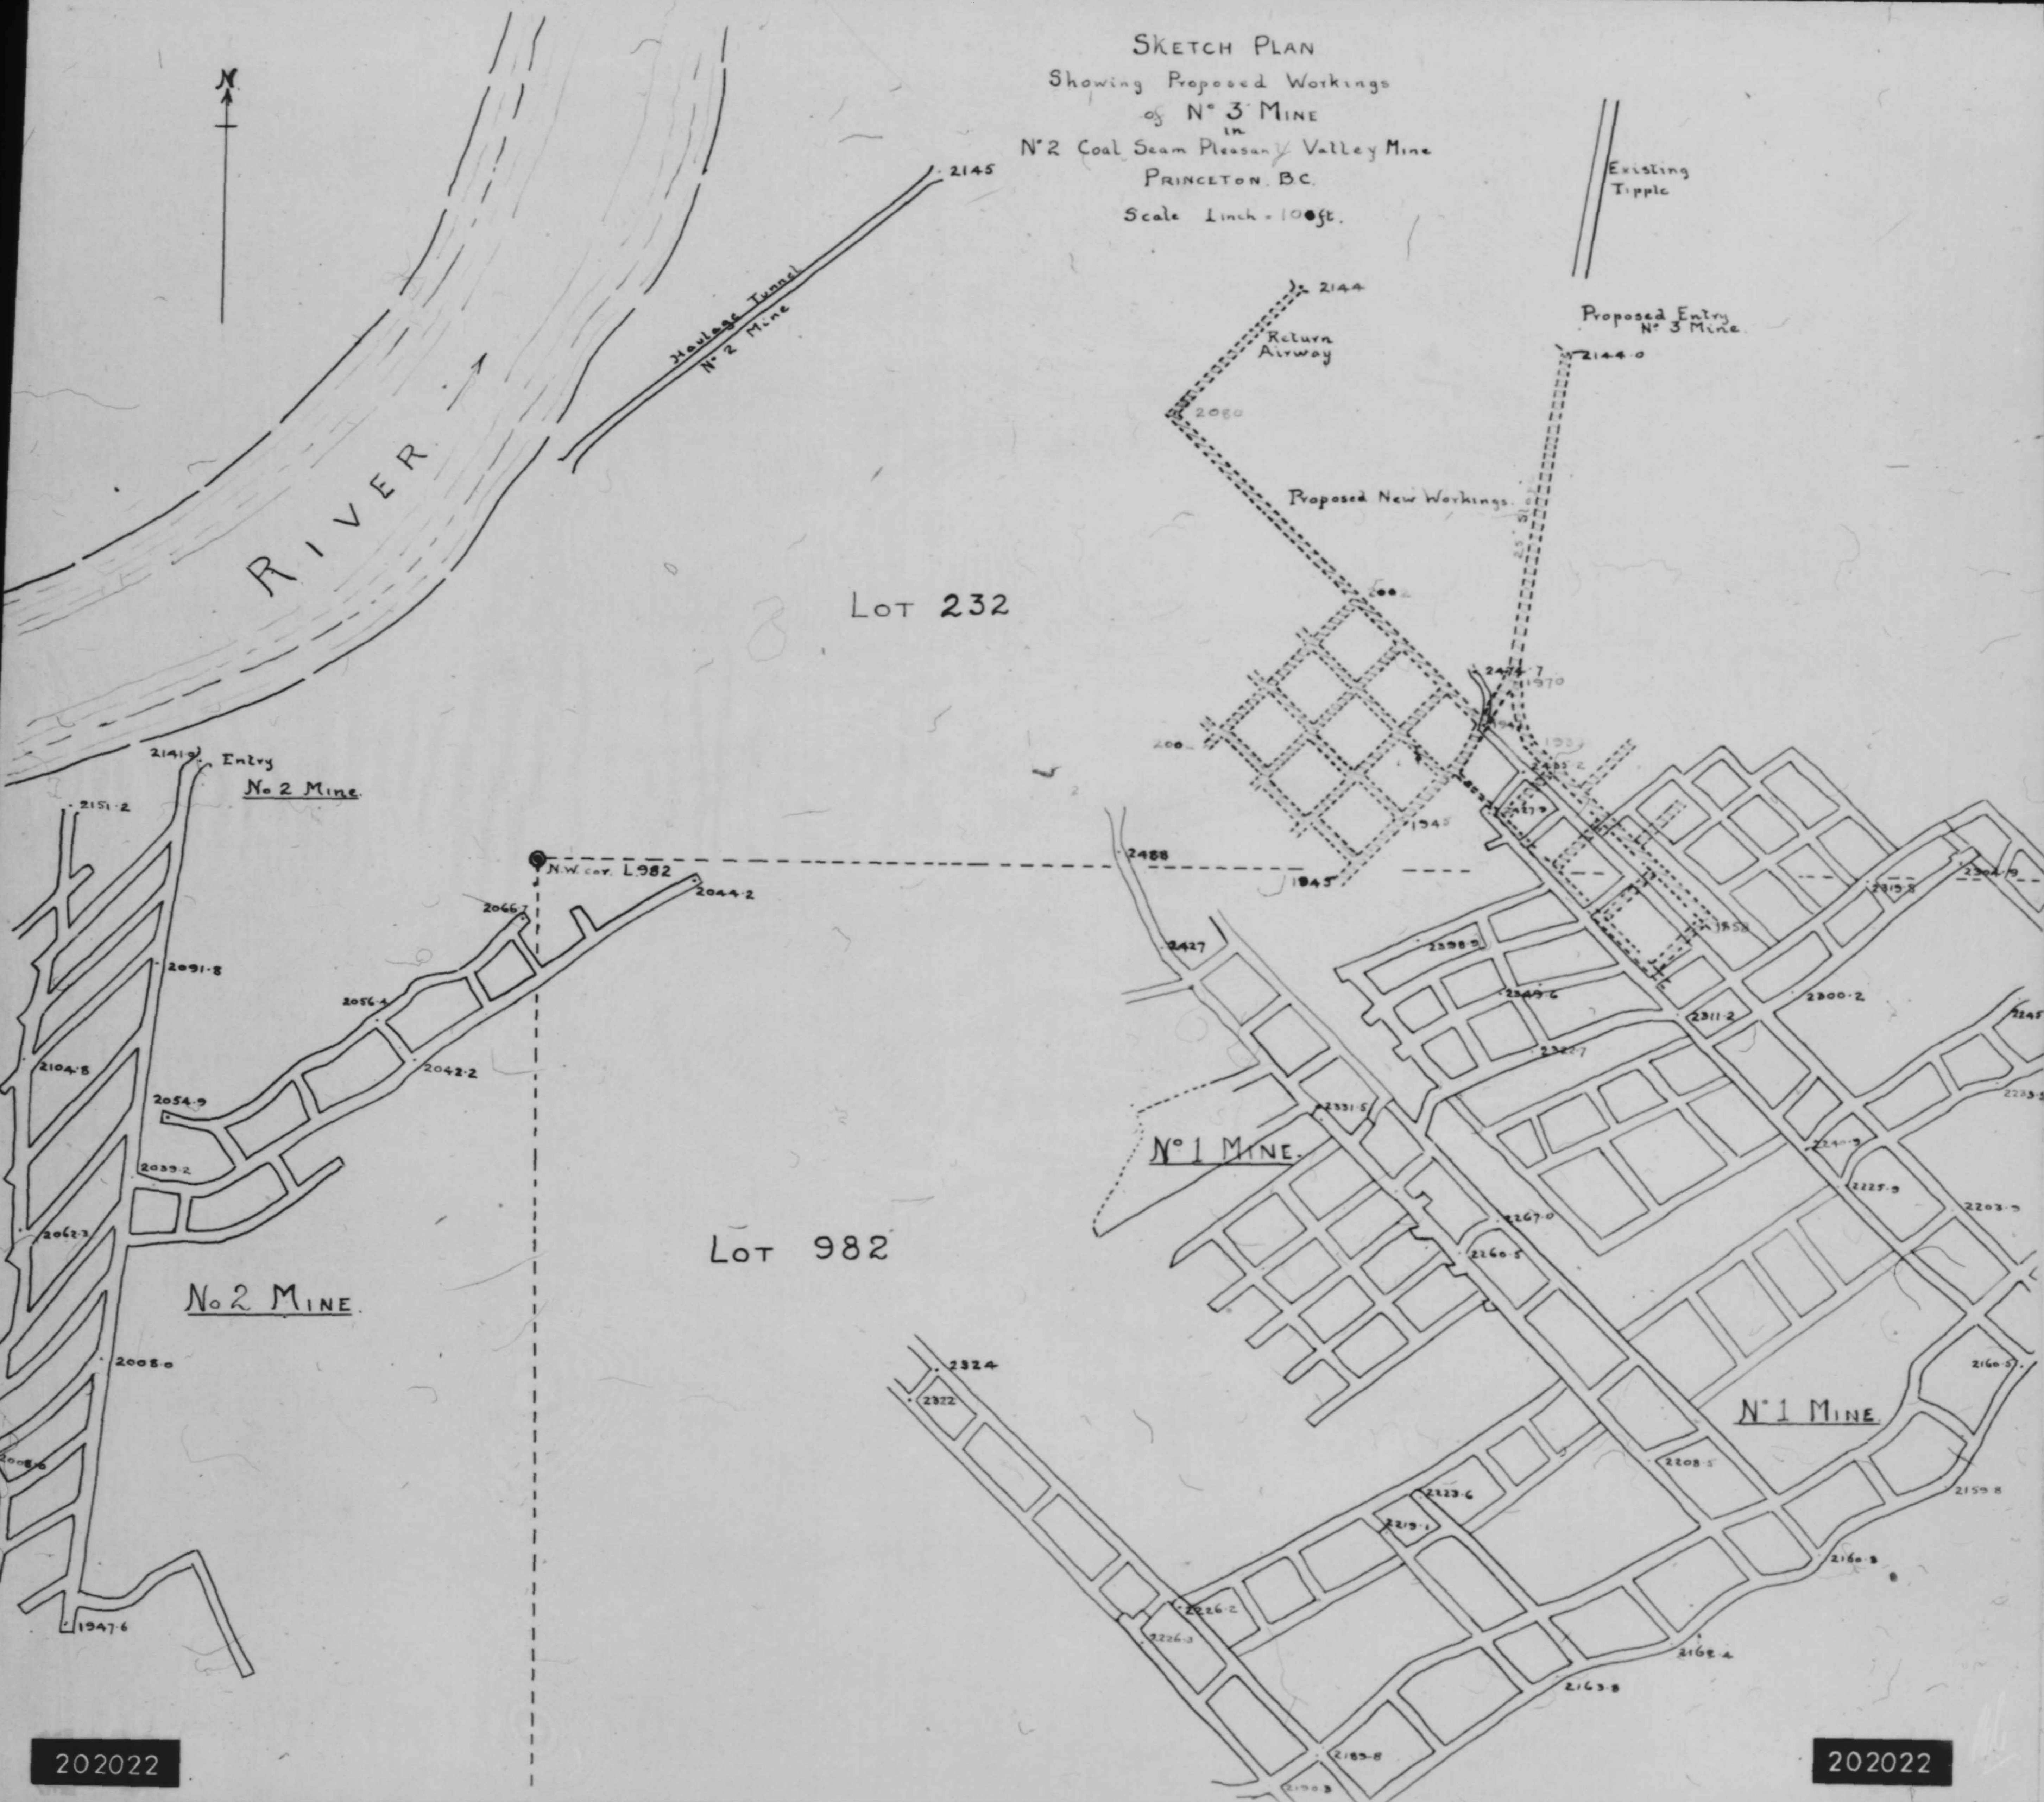


SKETCH PLAN
 Showing Proposed Workings
 of N° 3 MINE
 in
 N° 2 Coal Seam Pleasant Valley Mine
 PRINCETON, B.C.
 Scale 1 inch = 100 ft.

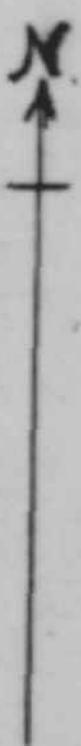

Lot 232

Lot 982