


L. 243

PLAN OF MINE
100ft. = 1in.

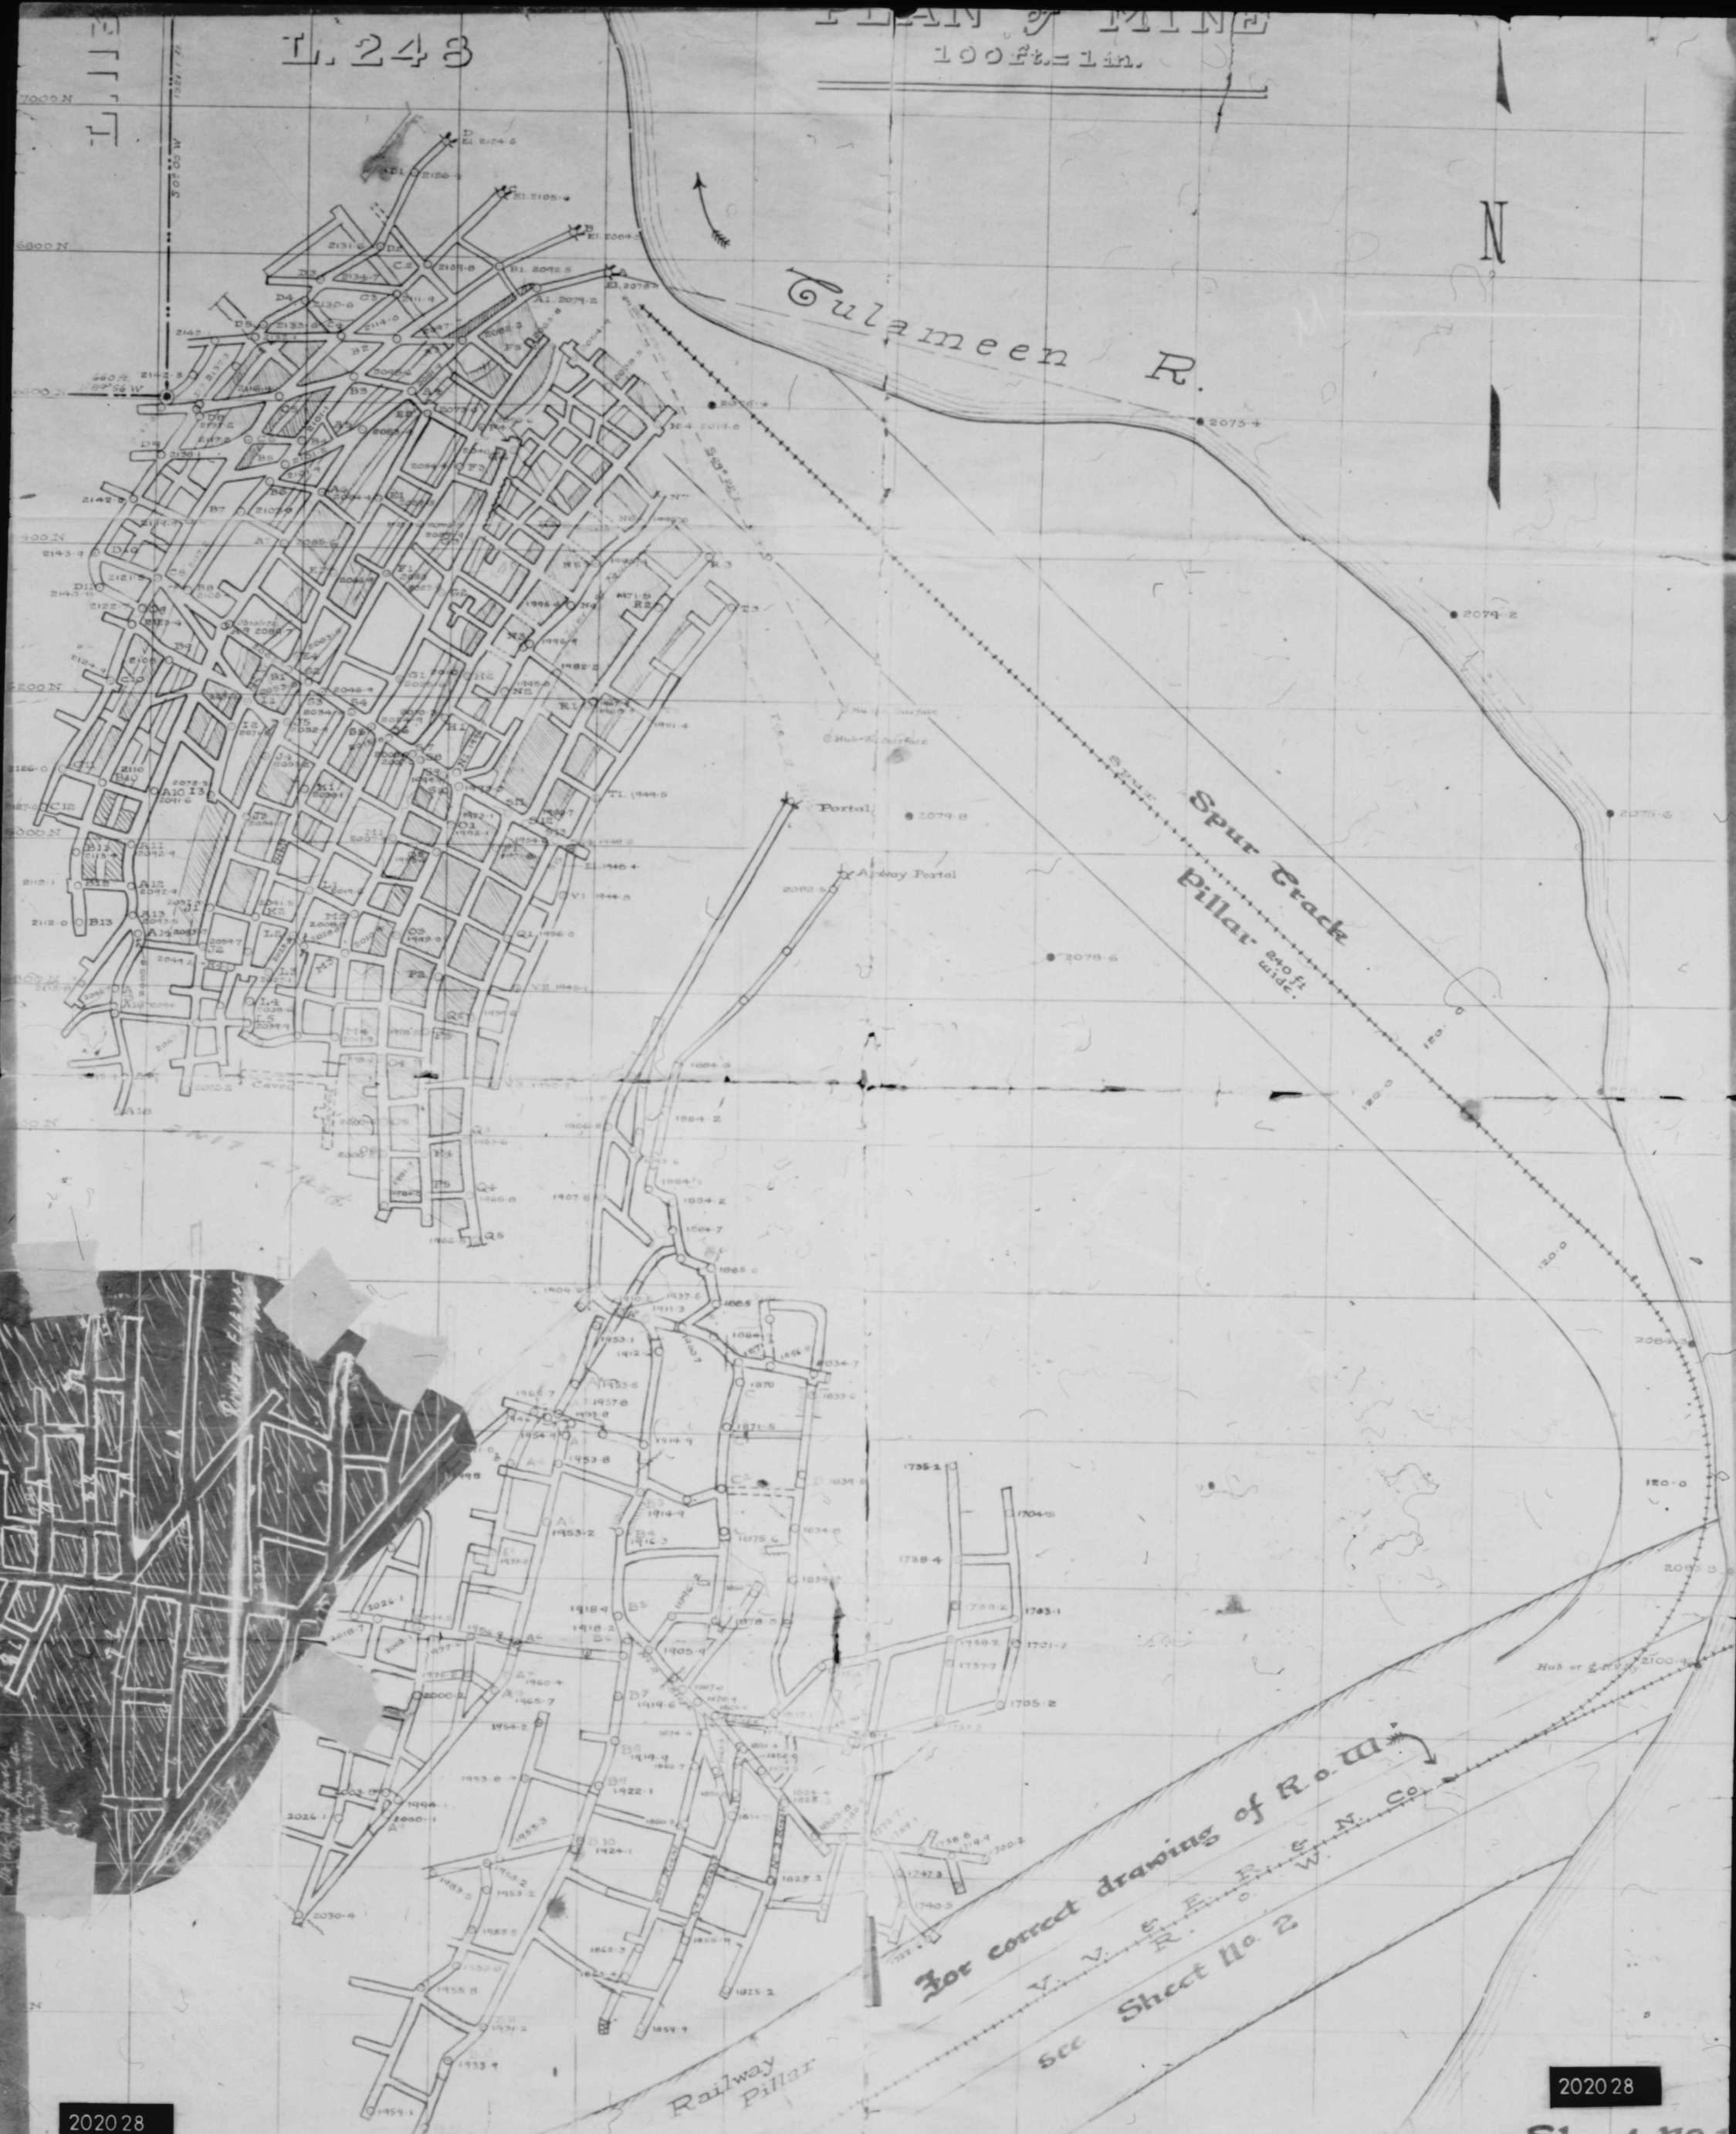

RUST STAIN HERE
BY 2743 E.

INTER-OFFICE

For correct drawing of R.O. III
V. V. S. E. R. & N. Co.
See Sheet No. 2