



SEC 20

LOT 8
SEC 20 PAGE 4
MOUNTAIN DIST

- PLAN -


- OE -

- LOUDEN - WAKELEM & CARRUTHERS & WENDE -

- NEW SLOPES -

- SCALE 1 IN. = 100 FT. -

of Wright R.C.M.S.

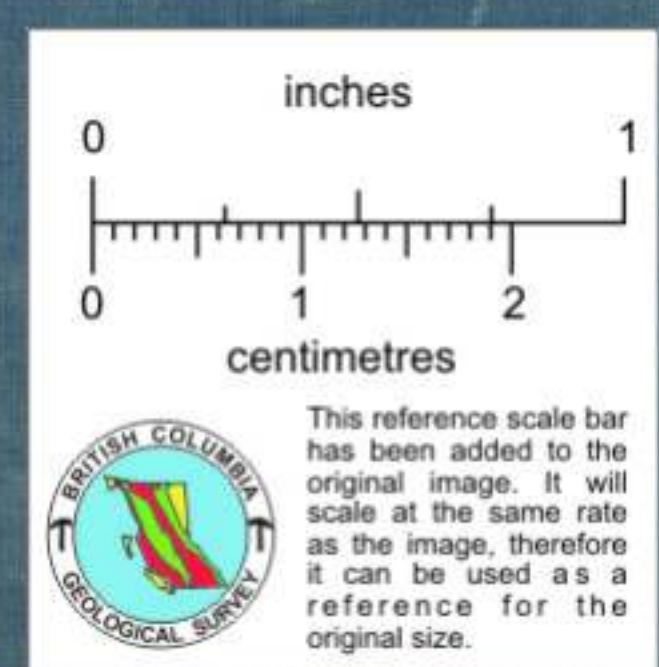

RGE 4 MOUNTAIN DIST

WENDE MINE TO AUG. 5, 1954

WAKELEM & CARRUTHERS, EXTRN 8/8/52-19/5/54 HATCHED

LOUDEN EXTRACTION 26/5/52 TO 14/8/54

Coal Area Dotted: To Be Worked By Wende Mine Operators On W. Louden Property. 3.7 AC.±


Wende Slope Surveyed Aug 8/54
Wakelem & Carruthers " June 19/54
Louden Slope " Aug. 14/54

202140

751466

202140

RD 25

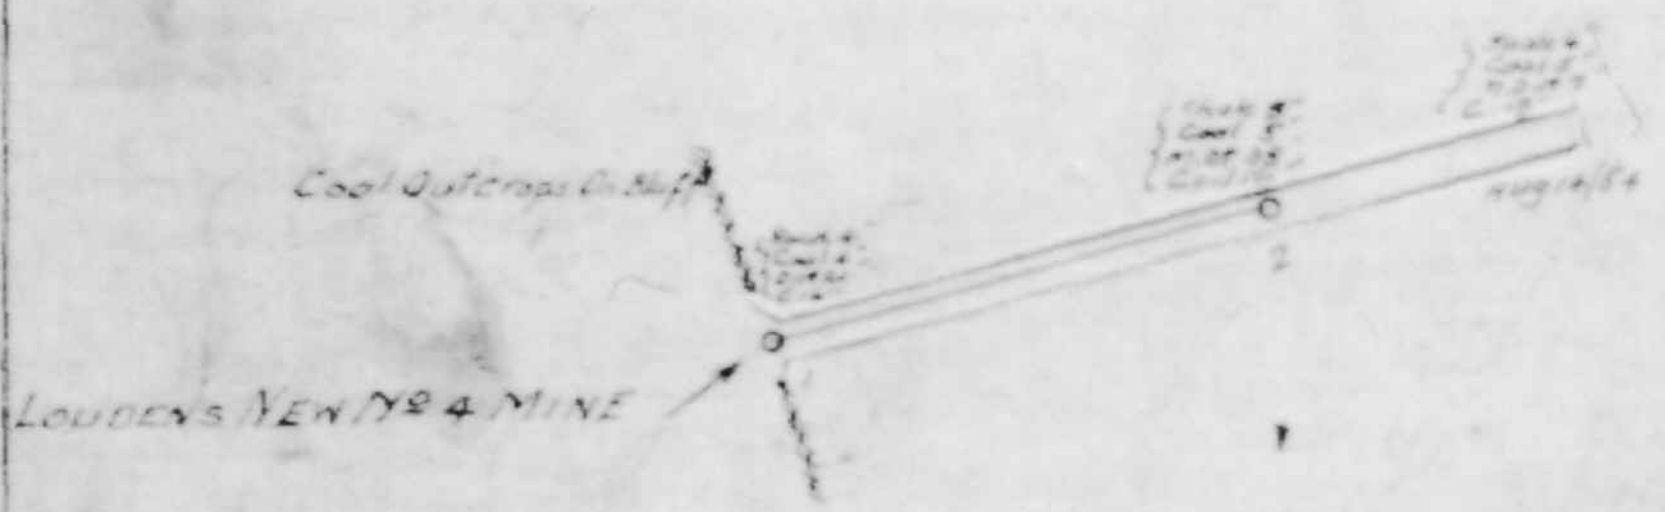

SEC 20

LOT 8
SEC 20 RGE 4
MOUNTAIN DIST

Coal Area Dotted To Be
Worked By Wende Mine
Operators On W. Louden Property
3.7 Ac.

- PLAN -
- OE -

- LOUDEN - WAKELEM & CARRUTHERS & WENDE -

- NEW SLOPES -

- SCALE 1 IN = 100 FT -
of W. Louden & W. Wende

RGE 4 MOUNTAIN DIST

WENDE MINE TO PUB. D. 1951

WAKELEM & CARRUTHERS, EXTRN 8/8/52 - 19/5/54 HATCHED

Wende Mine Survey of 1951
W. Louden & W. Wende
W. Wende Slope Survey of 1954