


CROWS NEST PASS COAL CO.

DIAMOND DRILL BORE-HOLES

ON SOUTH SIDE OF VALLEY - COAL CREEK COLLIERIES

SCALE 1"=20'-0"

Borehole 200-210 drilled from No. 1 East Mine (1 Run between #45 Entries up
219-218 at Mouth of New Run Drift No. 1 South Mine
318-1386 from Surface
Hole 200-210 drilled at No. 1 or 2 to No. 20
Holes 219-1386 drilled vertical

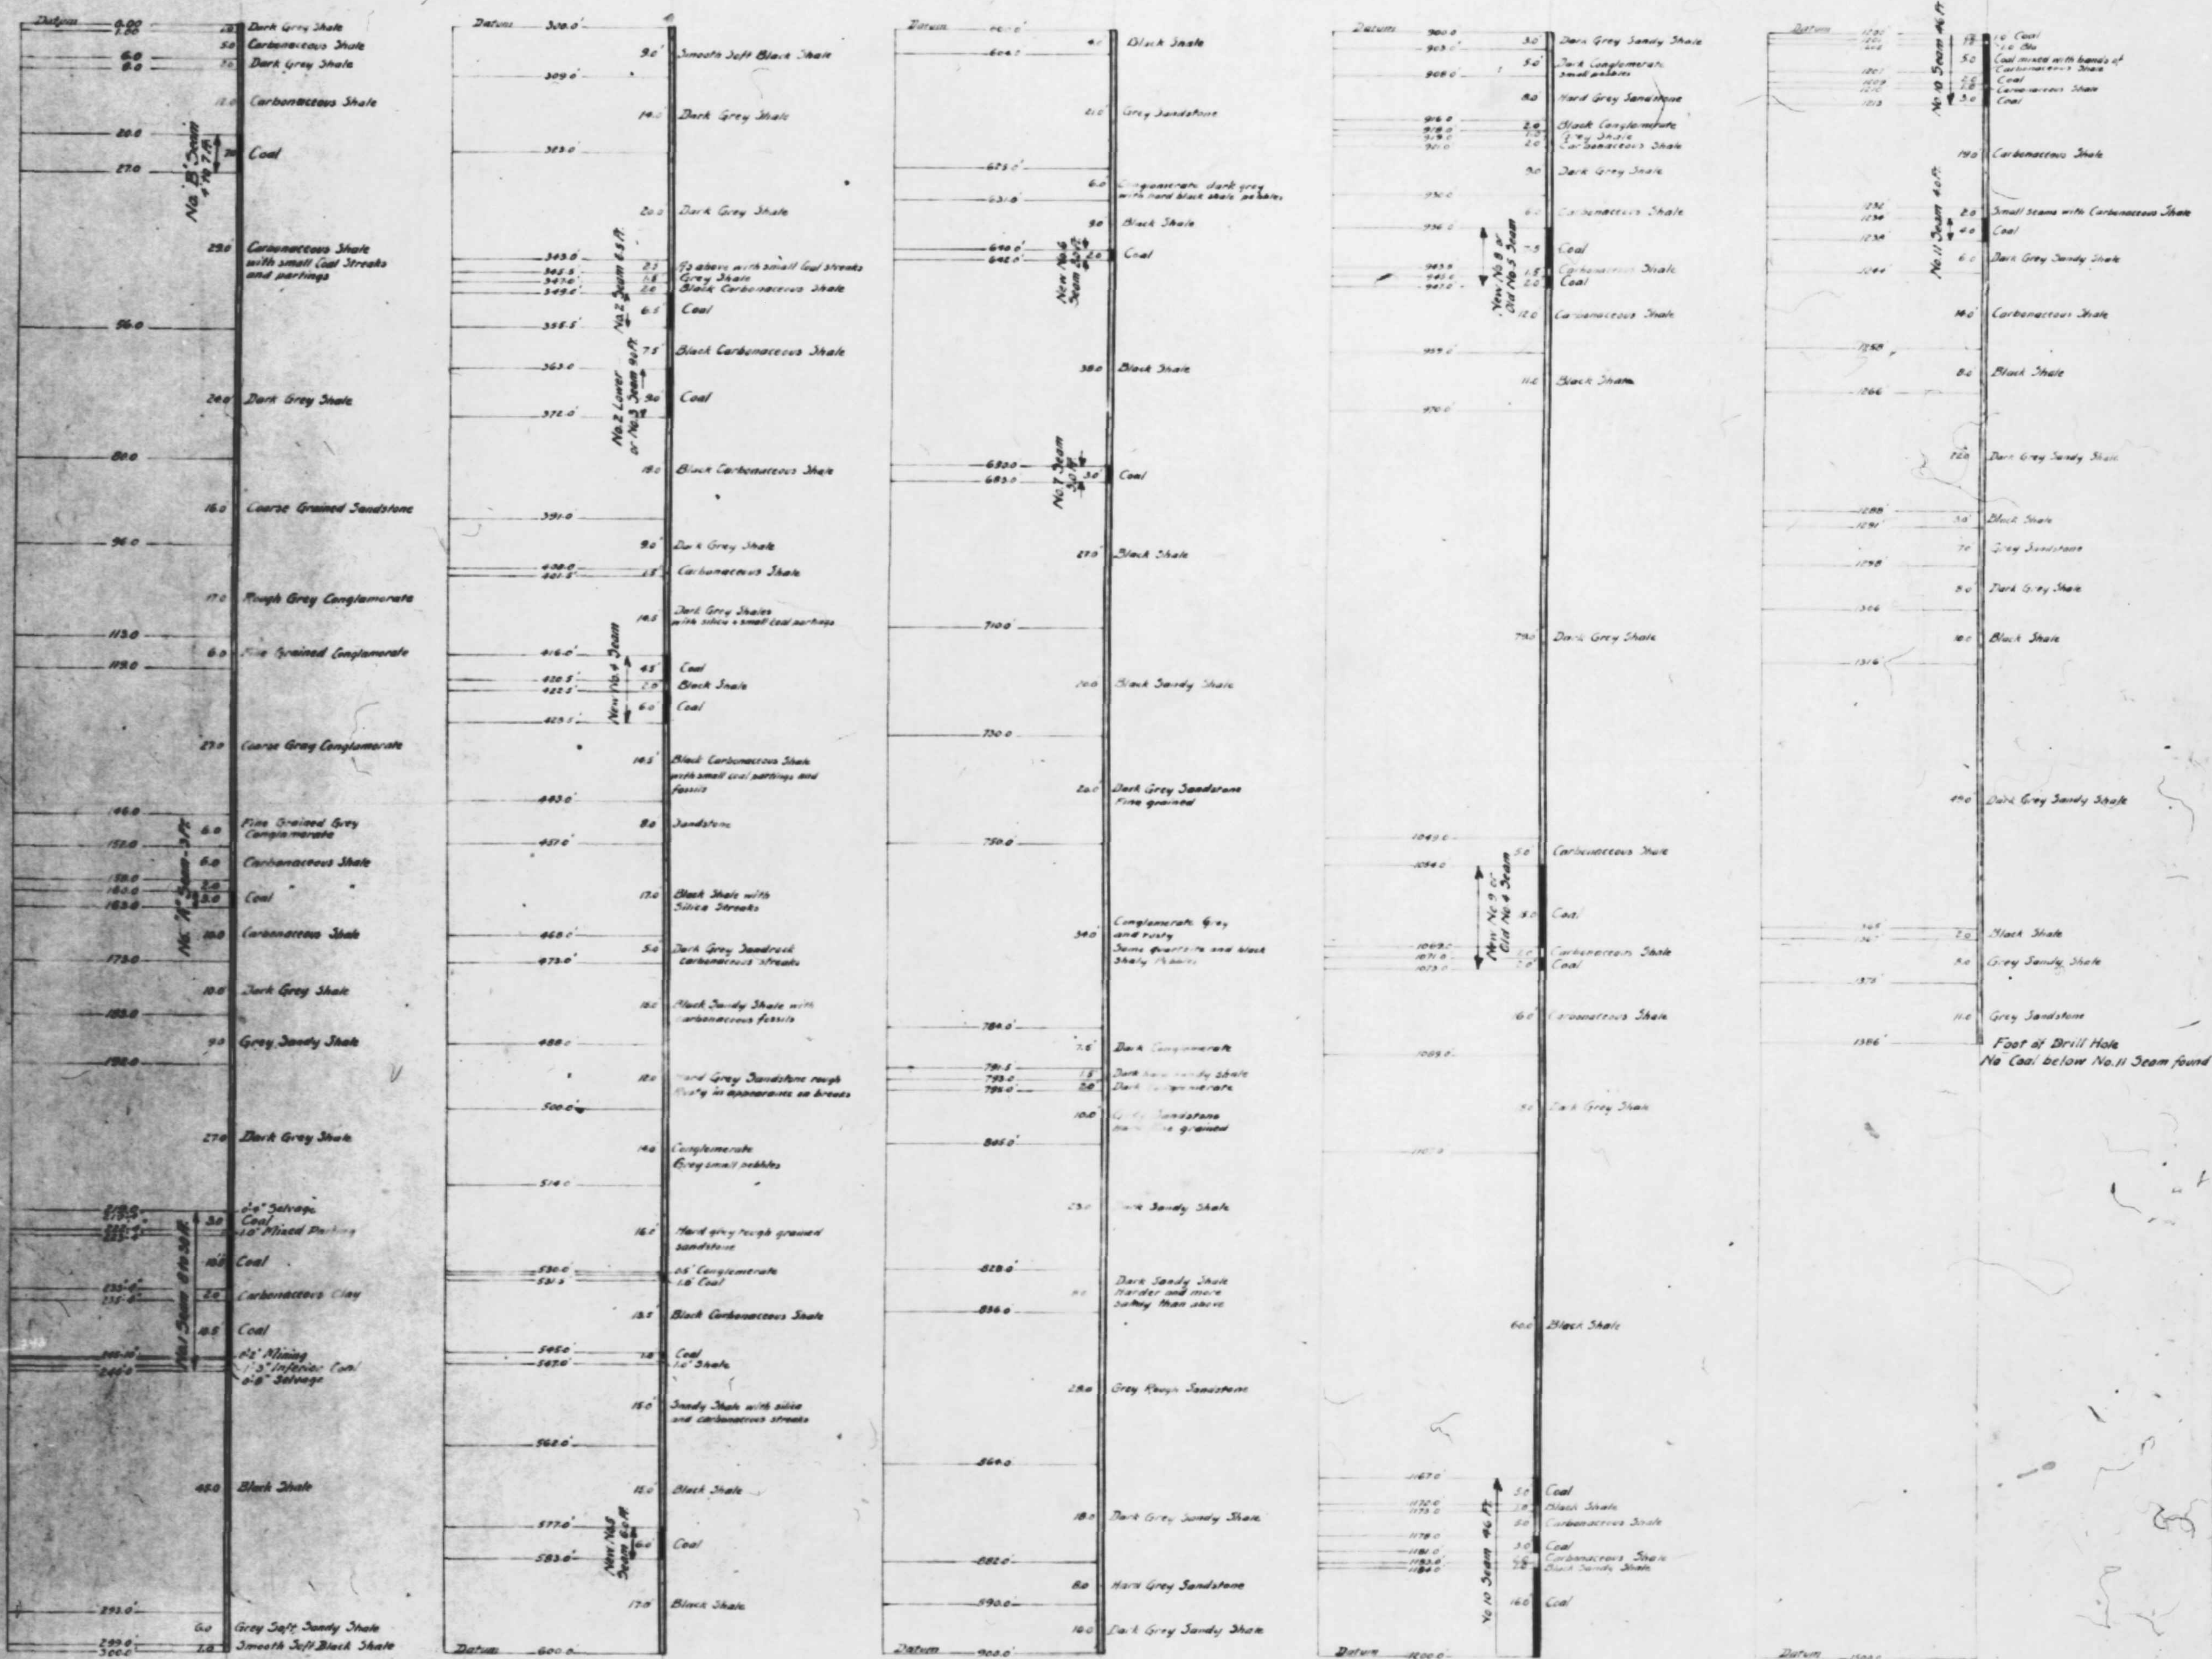

SEAM	H2O	VM	FC	A
20-27	17.85	30.78	42.07	
160-165			20.82	
172-4-122-4	25.38	66.87	8.05	
223-4-233-4	24.21	68.72	7.07	
235-4-245-0	26.60	66.00	7.40	
246-247-5	21.03	53.90	28.07	

SEAM	H2O	VM	FC	A
349-355.5	0.58	21.47	68.86	9.13
363-367	0.82	23.16	65.05	12.97
387-392	0.65	24.24	71.67	3.40
446-450.5	0.81	17.24	59.60	42.62
482.5-488.5	0.74	14.70	51.42	53.08
477-583	0.37	19.41	59.16	21.06

SEAM	H2O	VM	FC	A
640-642	0.55	16.70	45.85	37.60
680-683	0.76	19.02	65.26	14.36

SEAM	H2O	VM	FC	A
956-943.5	21.21	44.60	34.90	
946-947	26.13	51.95	27.90	
1054-1060	34.48	117.22	70.58	11.92
1107-1172	4.25	36.55	47.40	
1284-1201	14.45	19.25	65.70	

SEAM	H2O	VM	FC	A
1202-1207	15.23	25.08	63.69	
1207-1209	20.85	32.02	27.15	
1210-1215			56.90	
1235	16.02	24.24	7.76	