


DEPT. OF MINES
AND PETROLEUM RESOURCES
Rec'd **AUG 10 1966**

DEPT. OF MINES
AND PETROLEUM RESOURCES
Rec'd **AUG 10 1966**

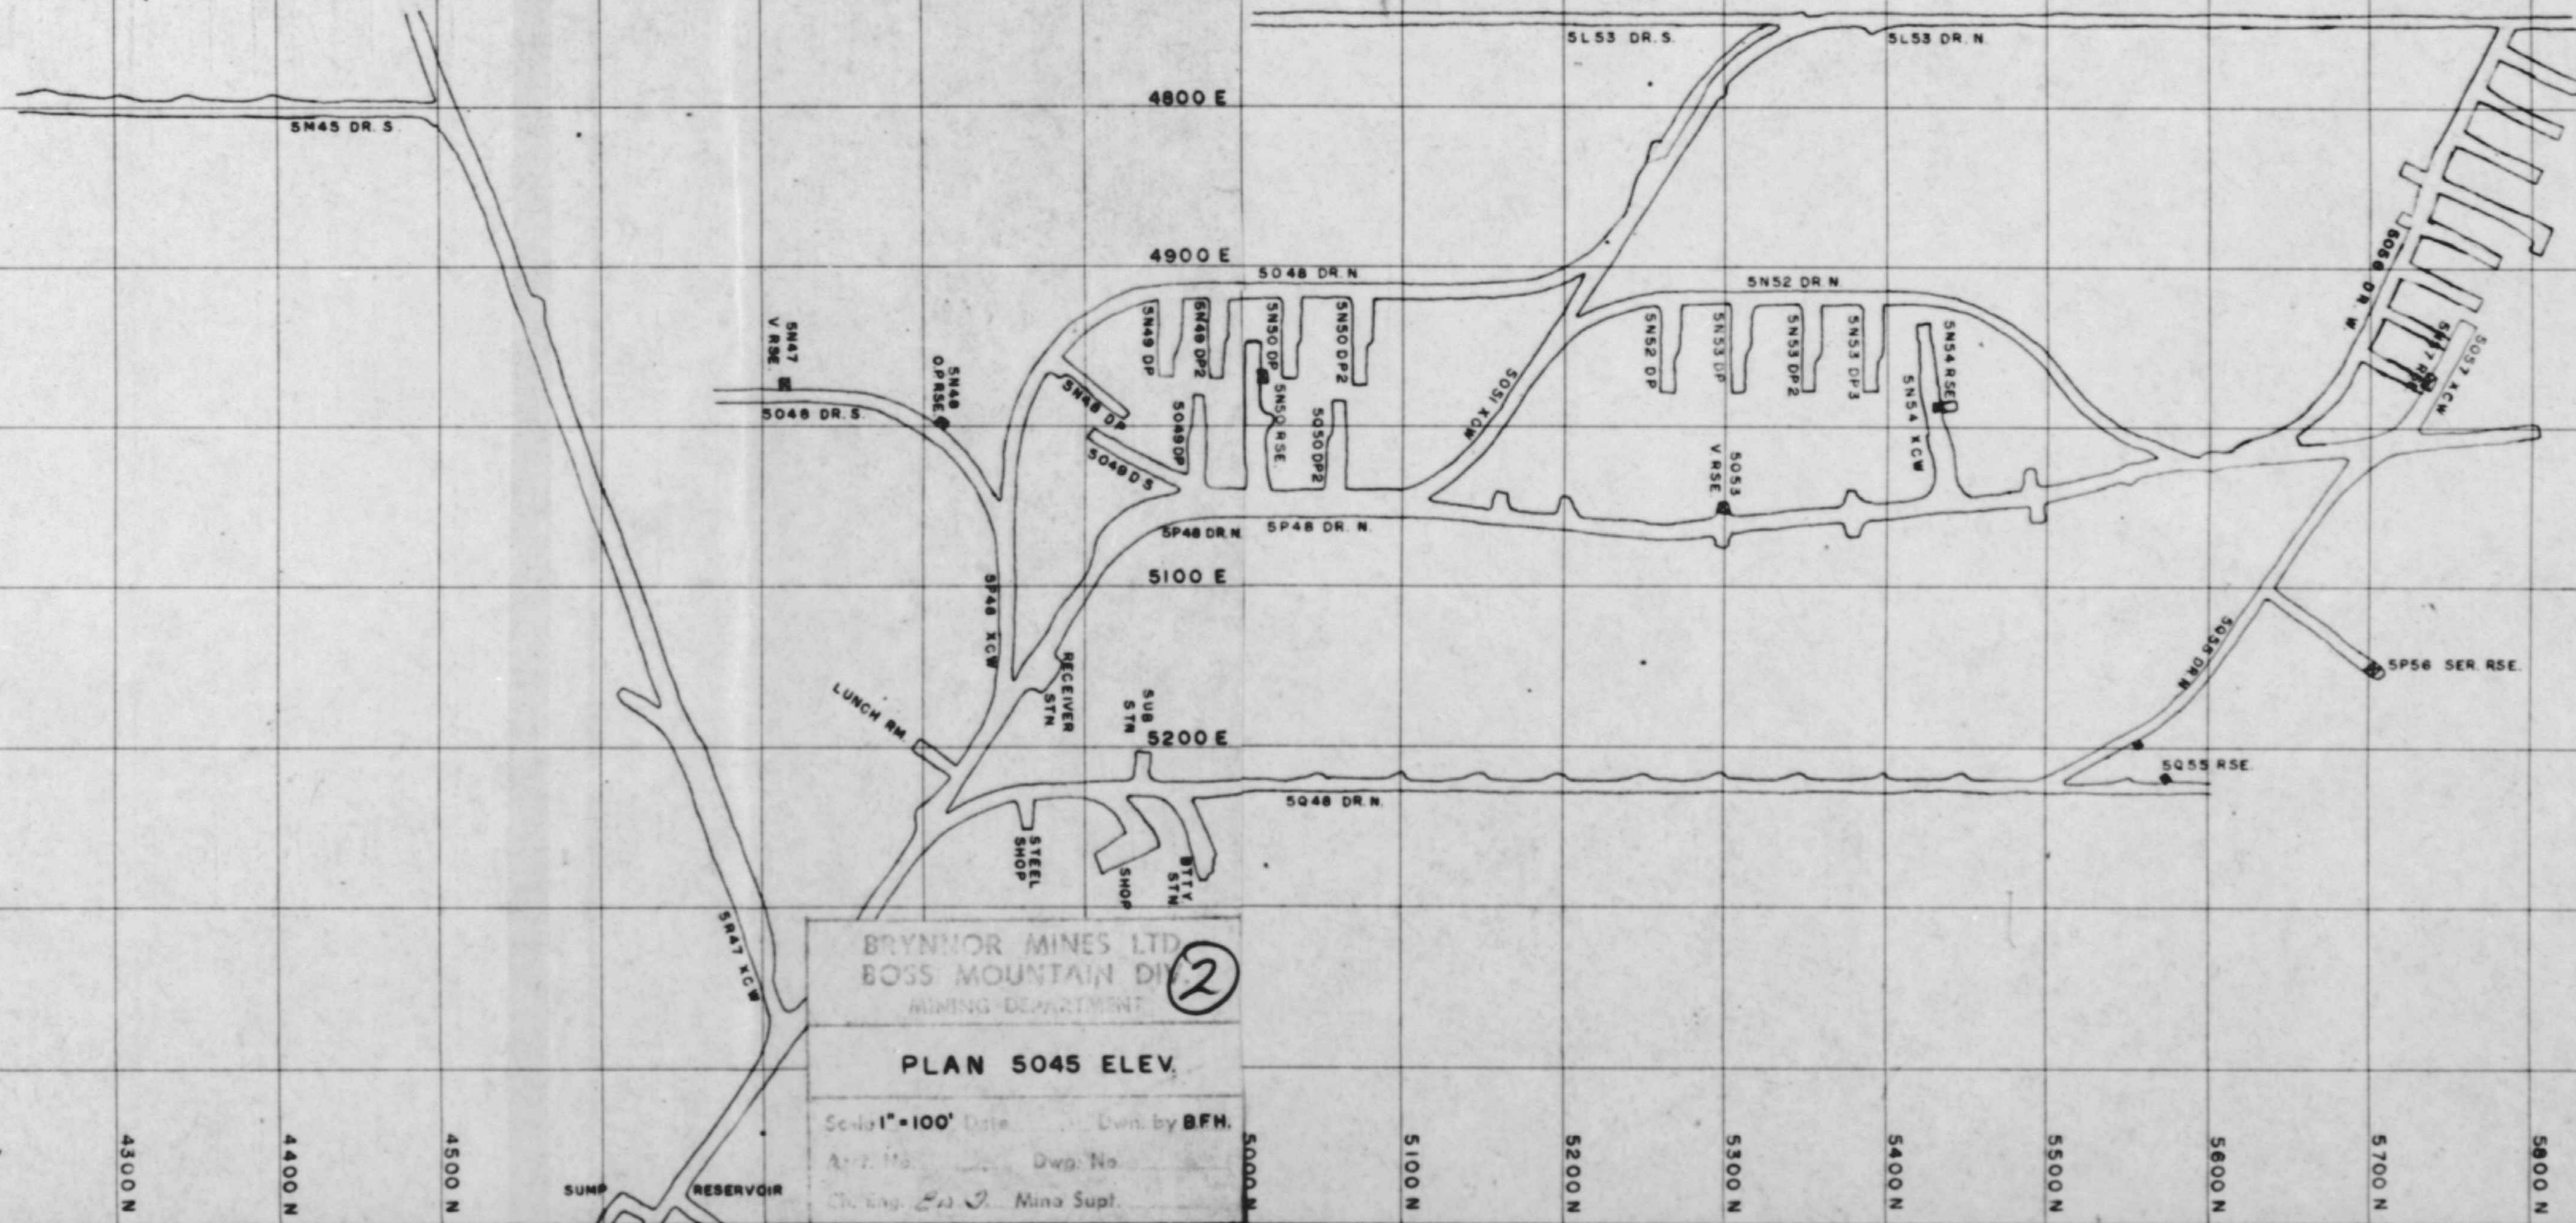

BRYNNOR MINES LTD.
BOSS MOUNTAIN DIV.
MINING DEPARTMENT

PLAN 5045 ELEV.

Scale 1" = 100' Date: _____ Drawn by BFH.

App. No. _____ Dwg. No. _____

Checked by _____ Mine Supt.

BRYNNOR MINES LTD.
BOSS MOUNTAIN DIV.
MINING DEPARTMENT

PLAN 5045 ELEV.

Scale 1" = 100' Date: _____ Drawn by BFH.

App. No. _____ Dwg. No. _____

Checked by _____ Mine Supt.