


SECTION


Showing Proposed Breakthrough

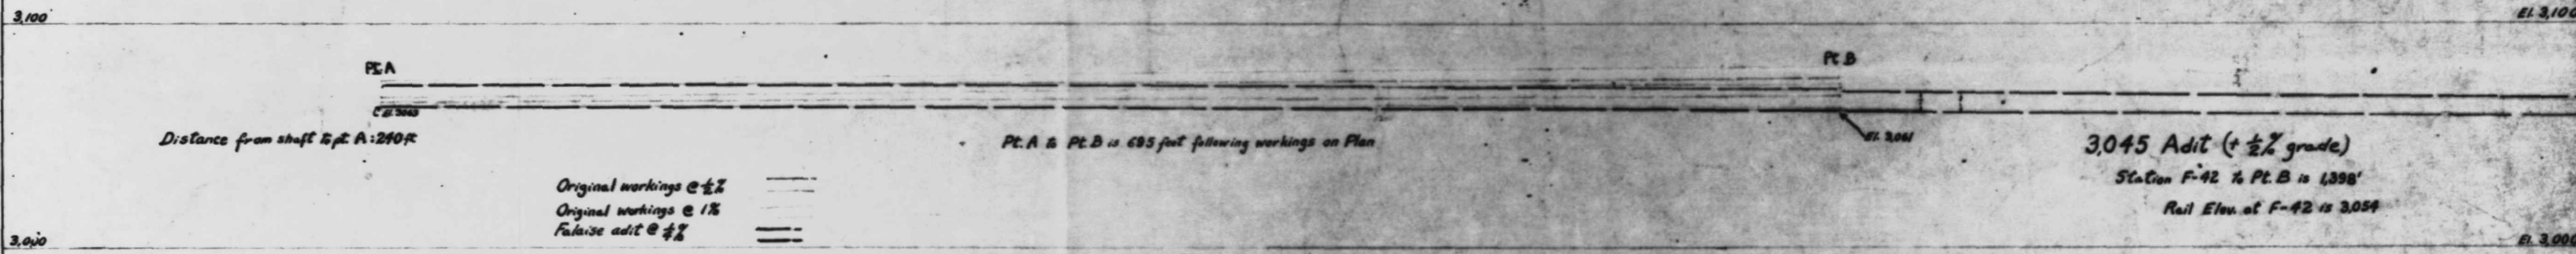

Original workings @ 1/2%

Original workings @ 1%

Falaise adit @ 1/2%

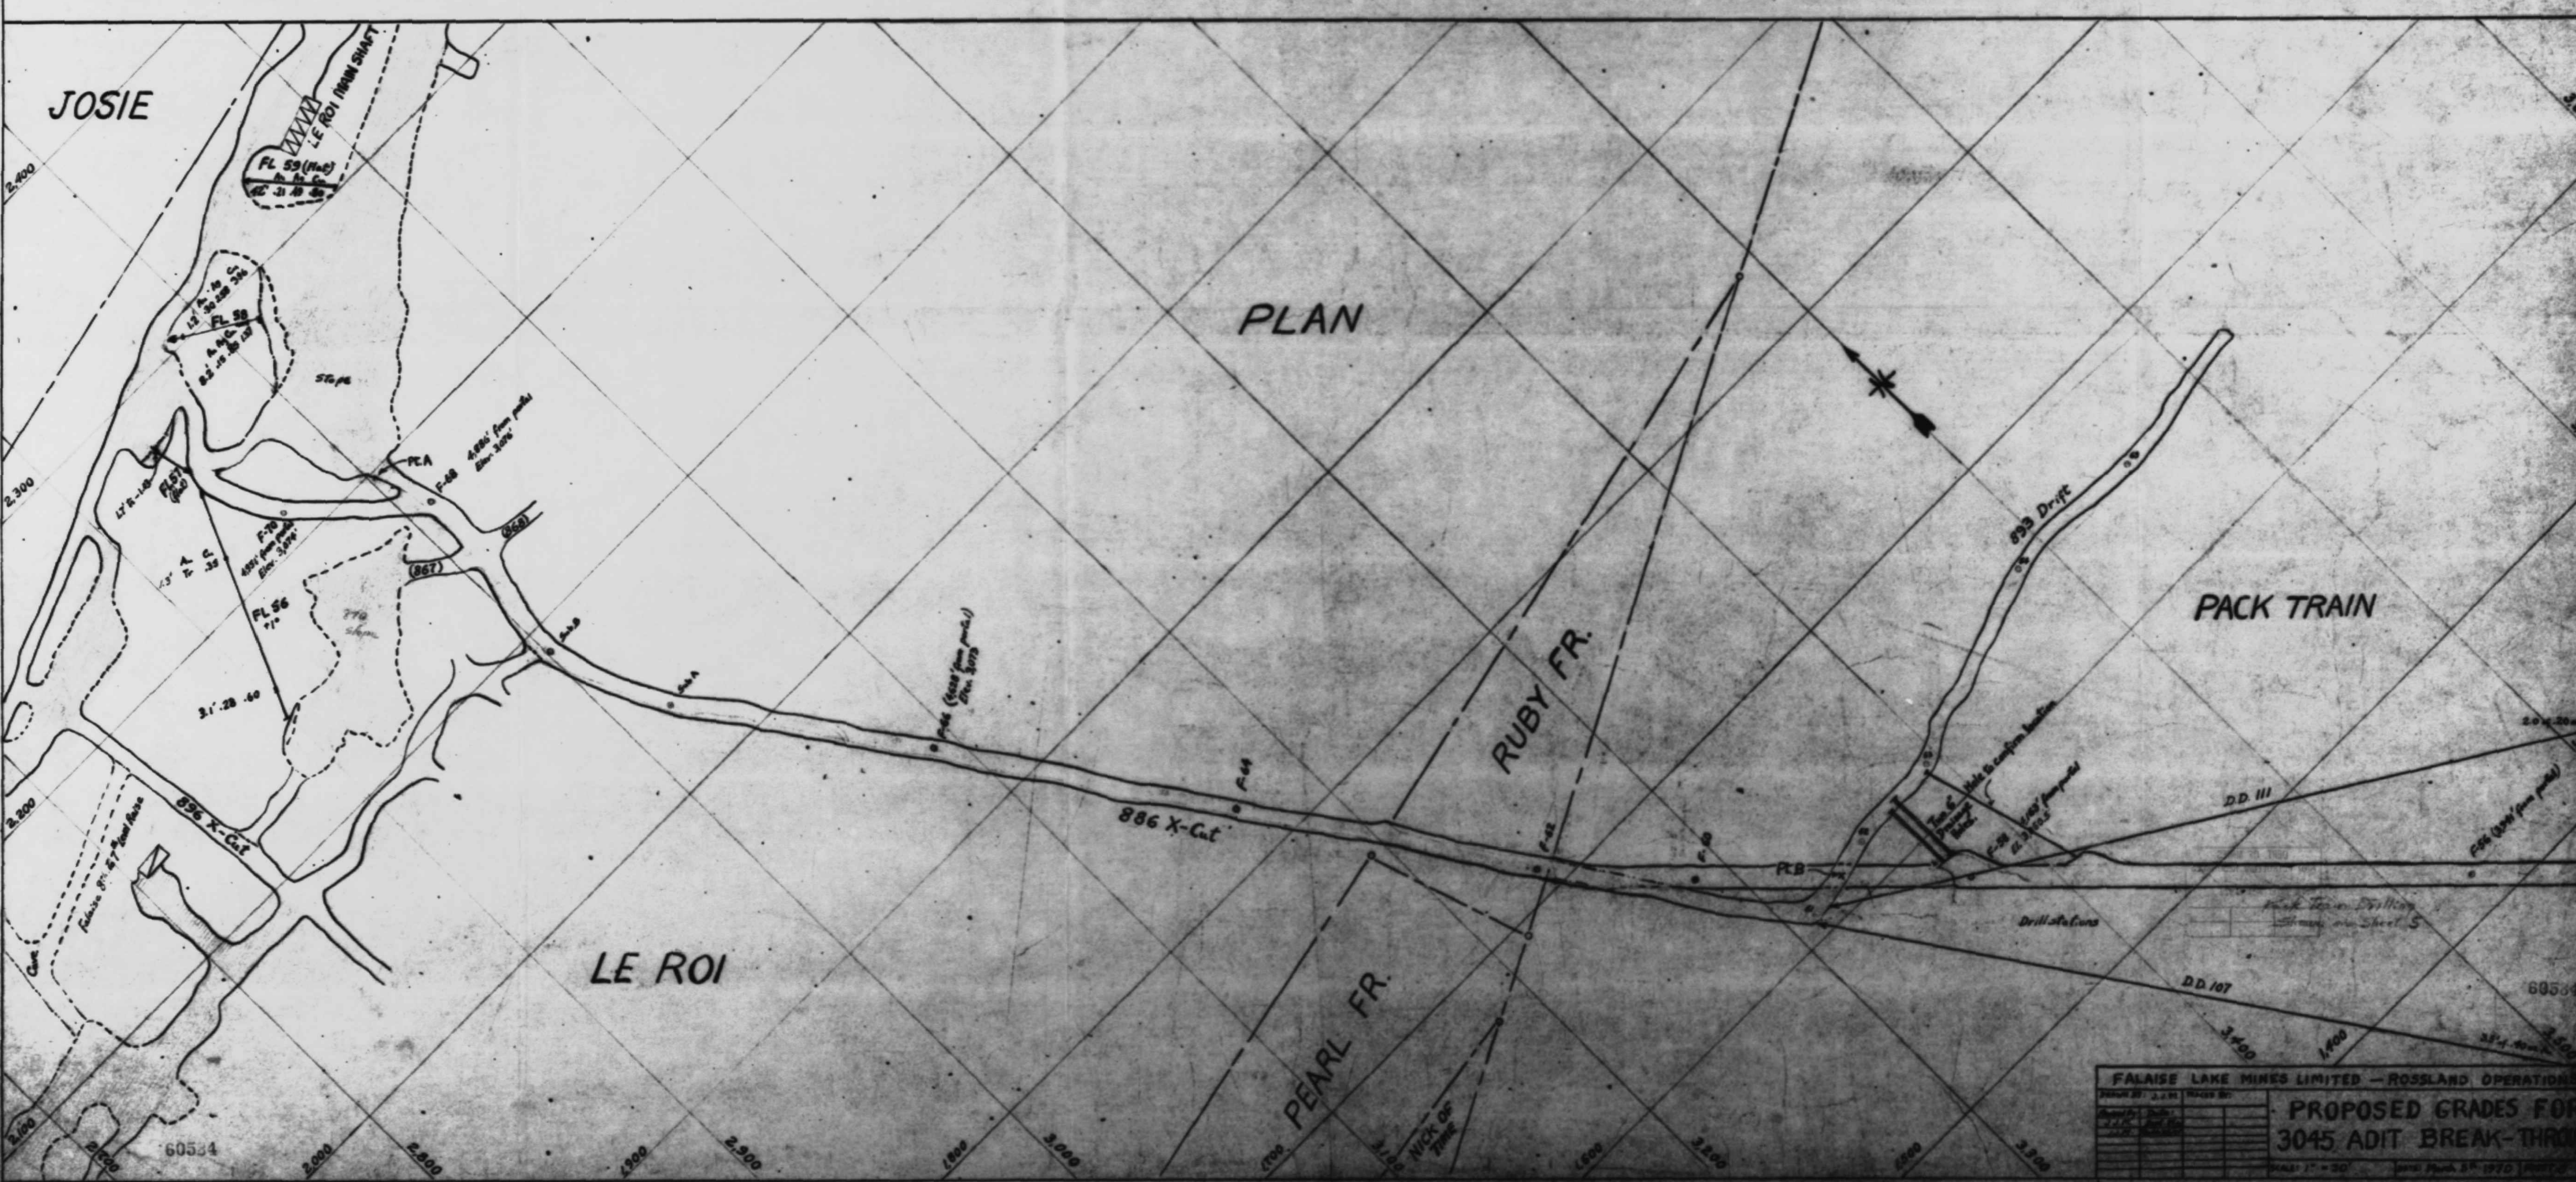

FALSAIE LAKE MINES LIMITED - ROSSLAND OPERATIONS	
PROPOSED GRADES FOR 3045 ADIT BREAK-THROUGH	