




SECTION
(SHOWING ARRANGEMENT OF TROLLEY BEAM AND DOOR)

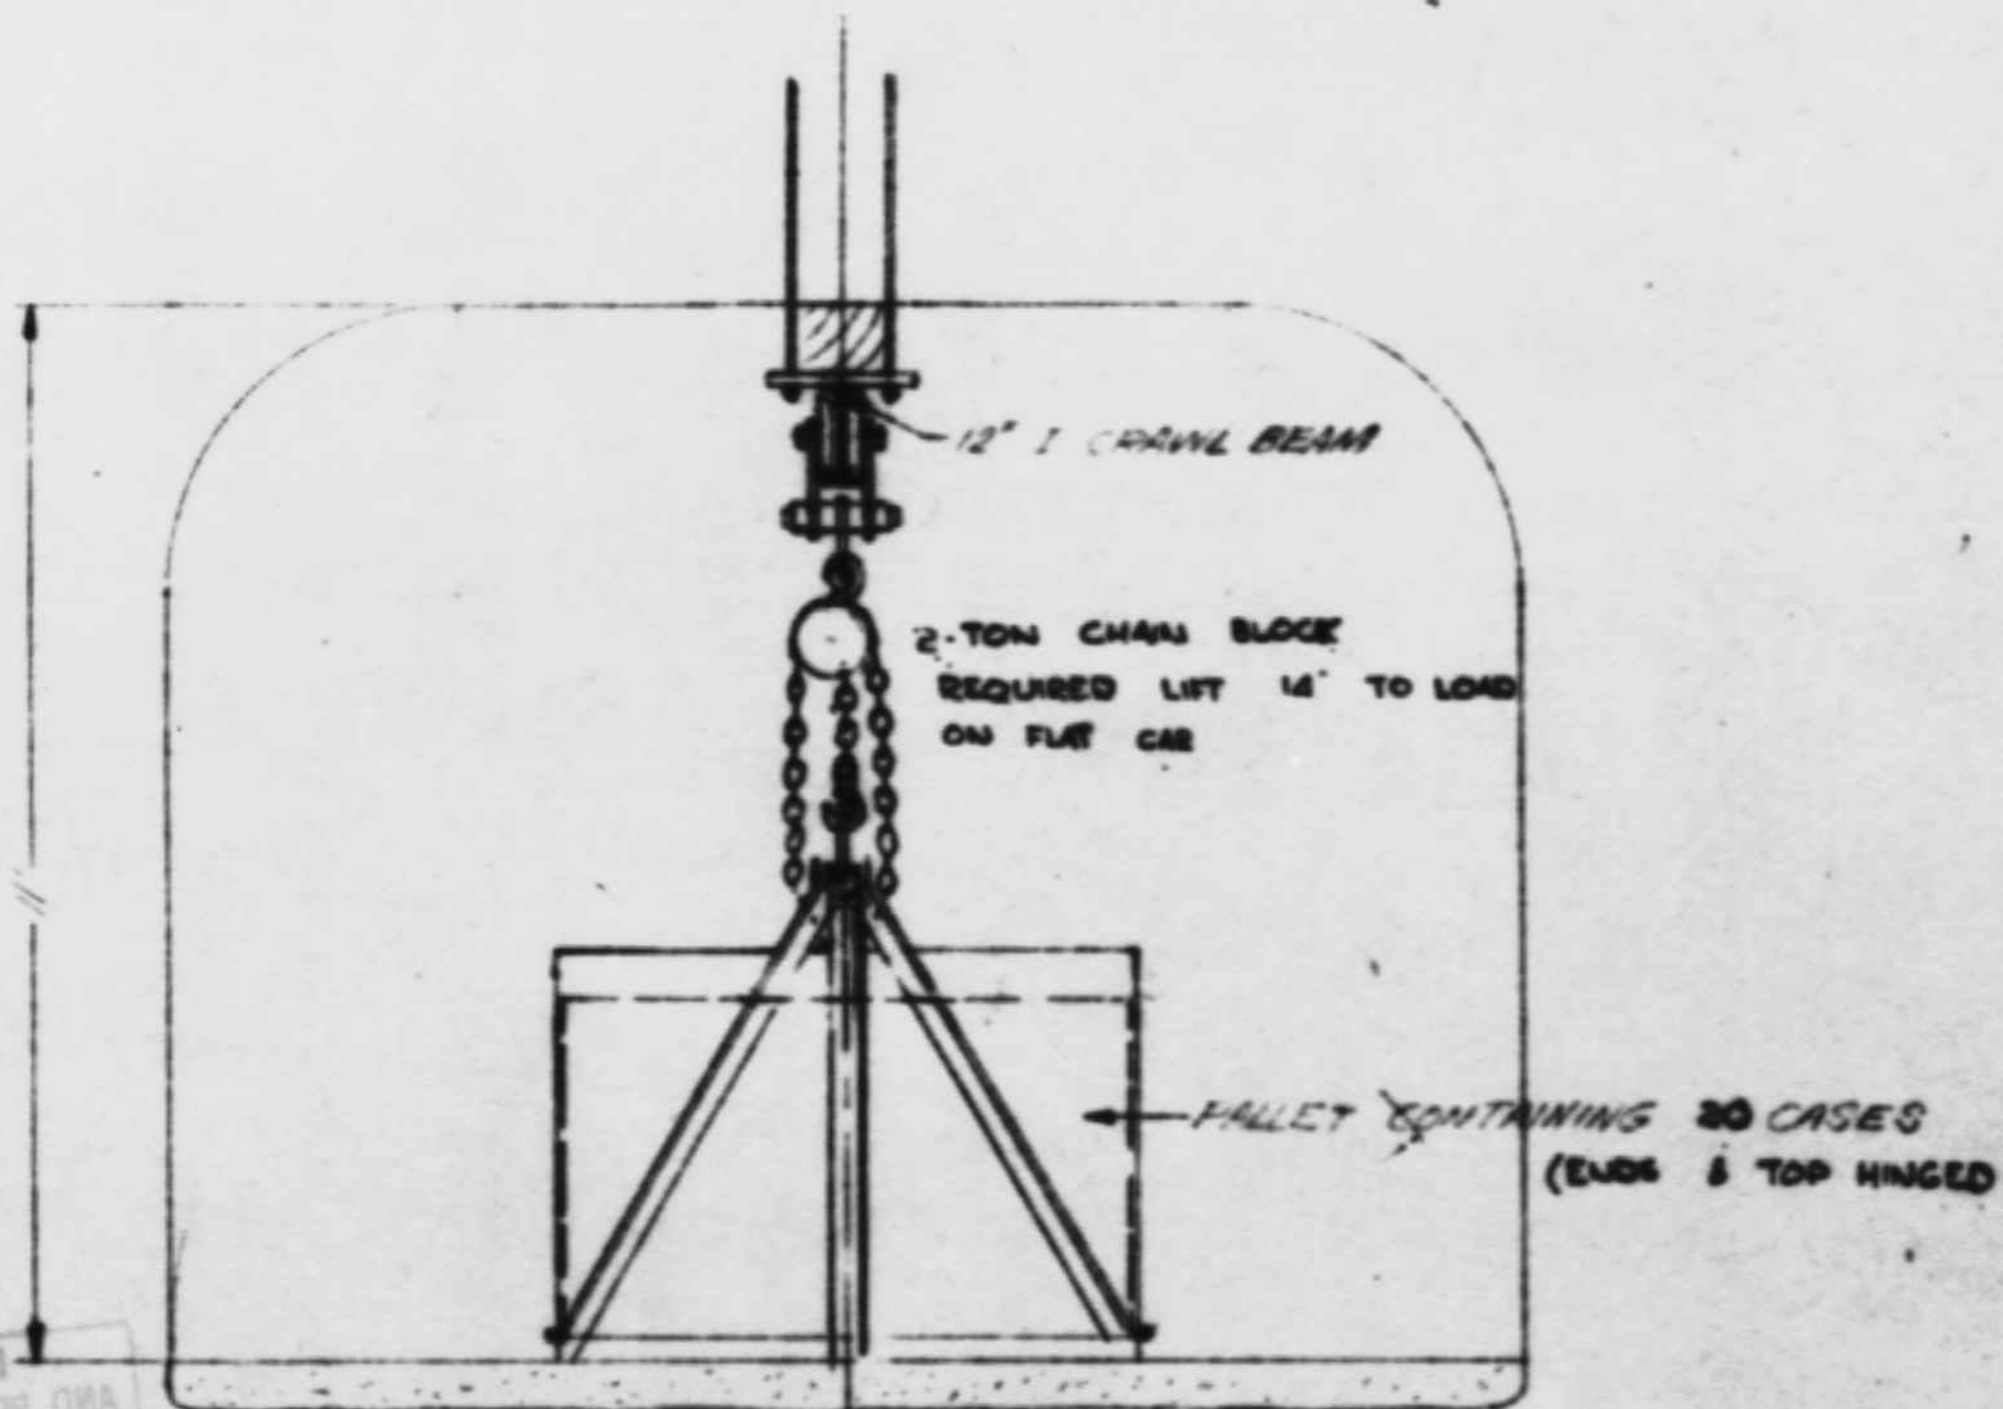

SECTION
(SHOWING HANDLING ARRANGEMENT FOR POWDER PALLETS)

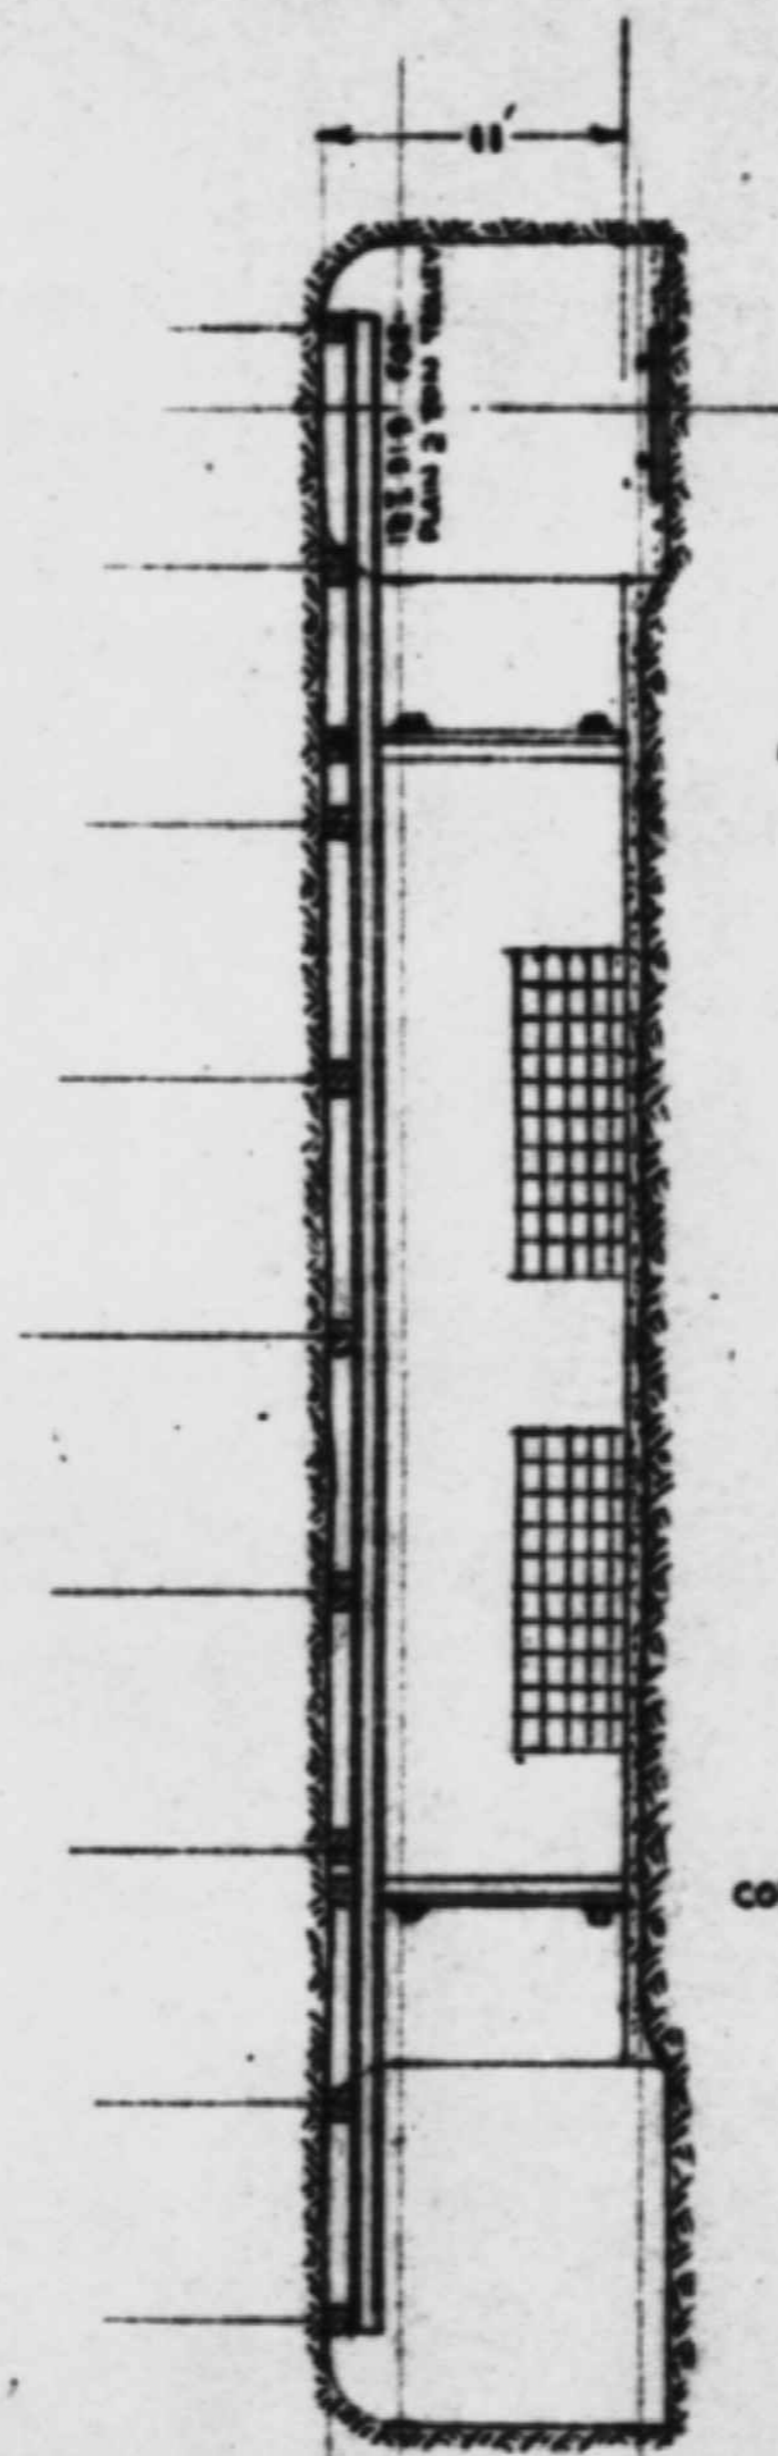

SECTION ON E-E

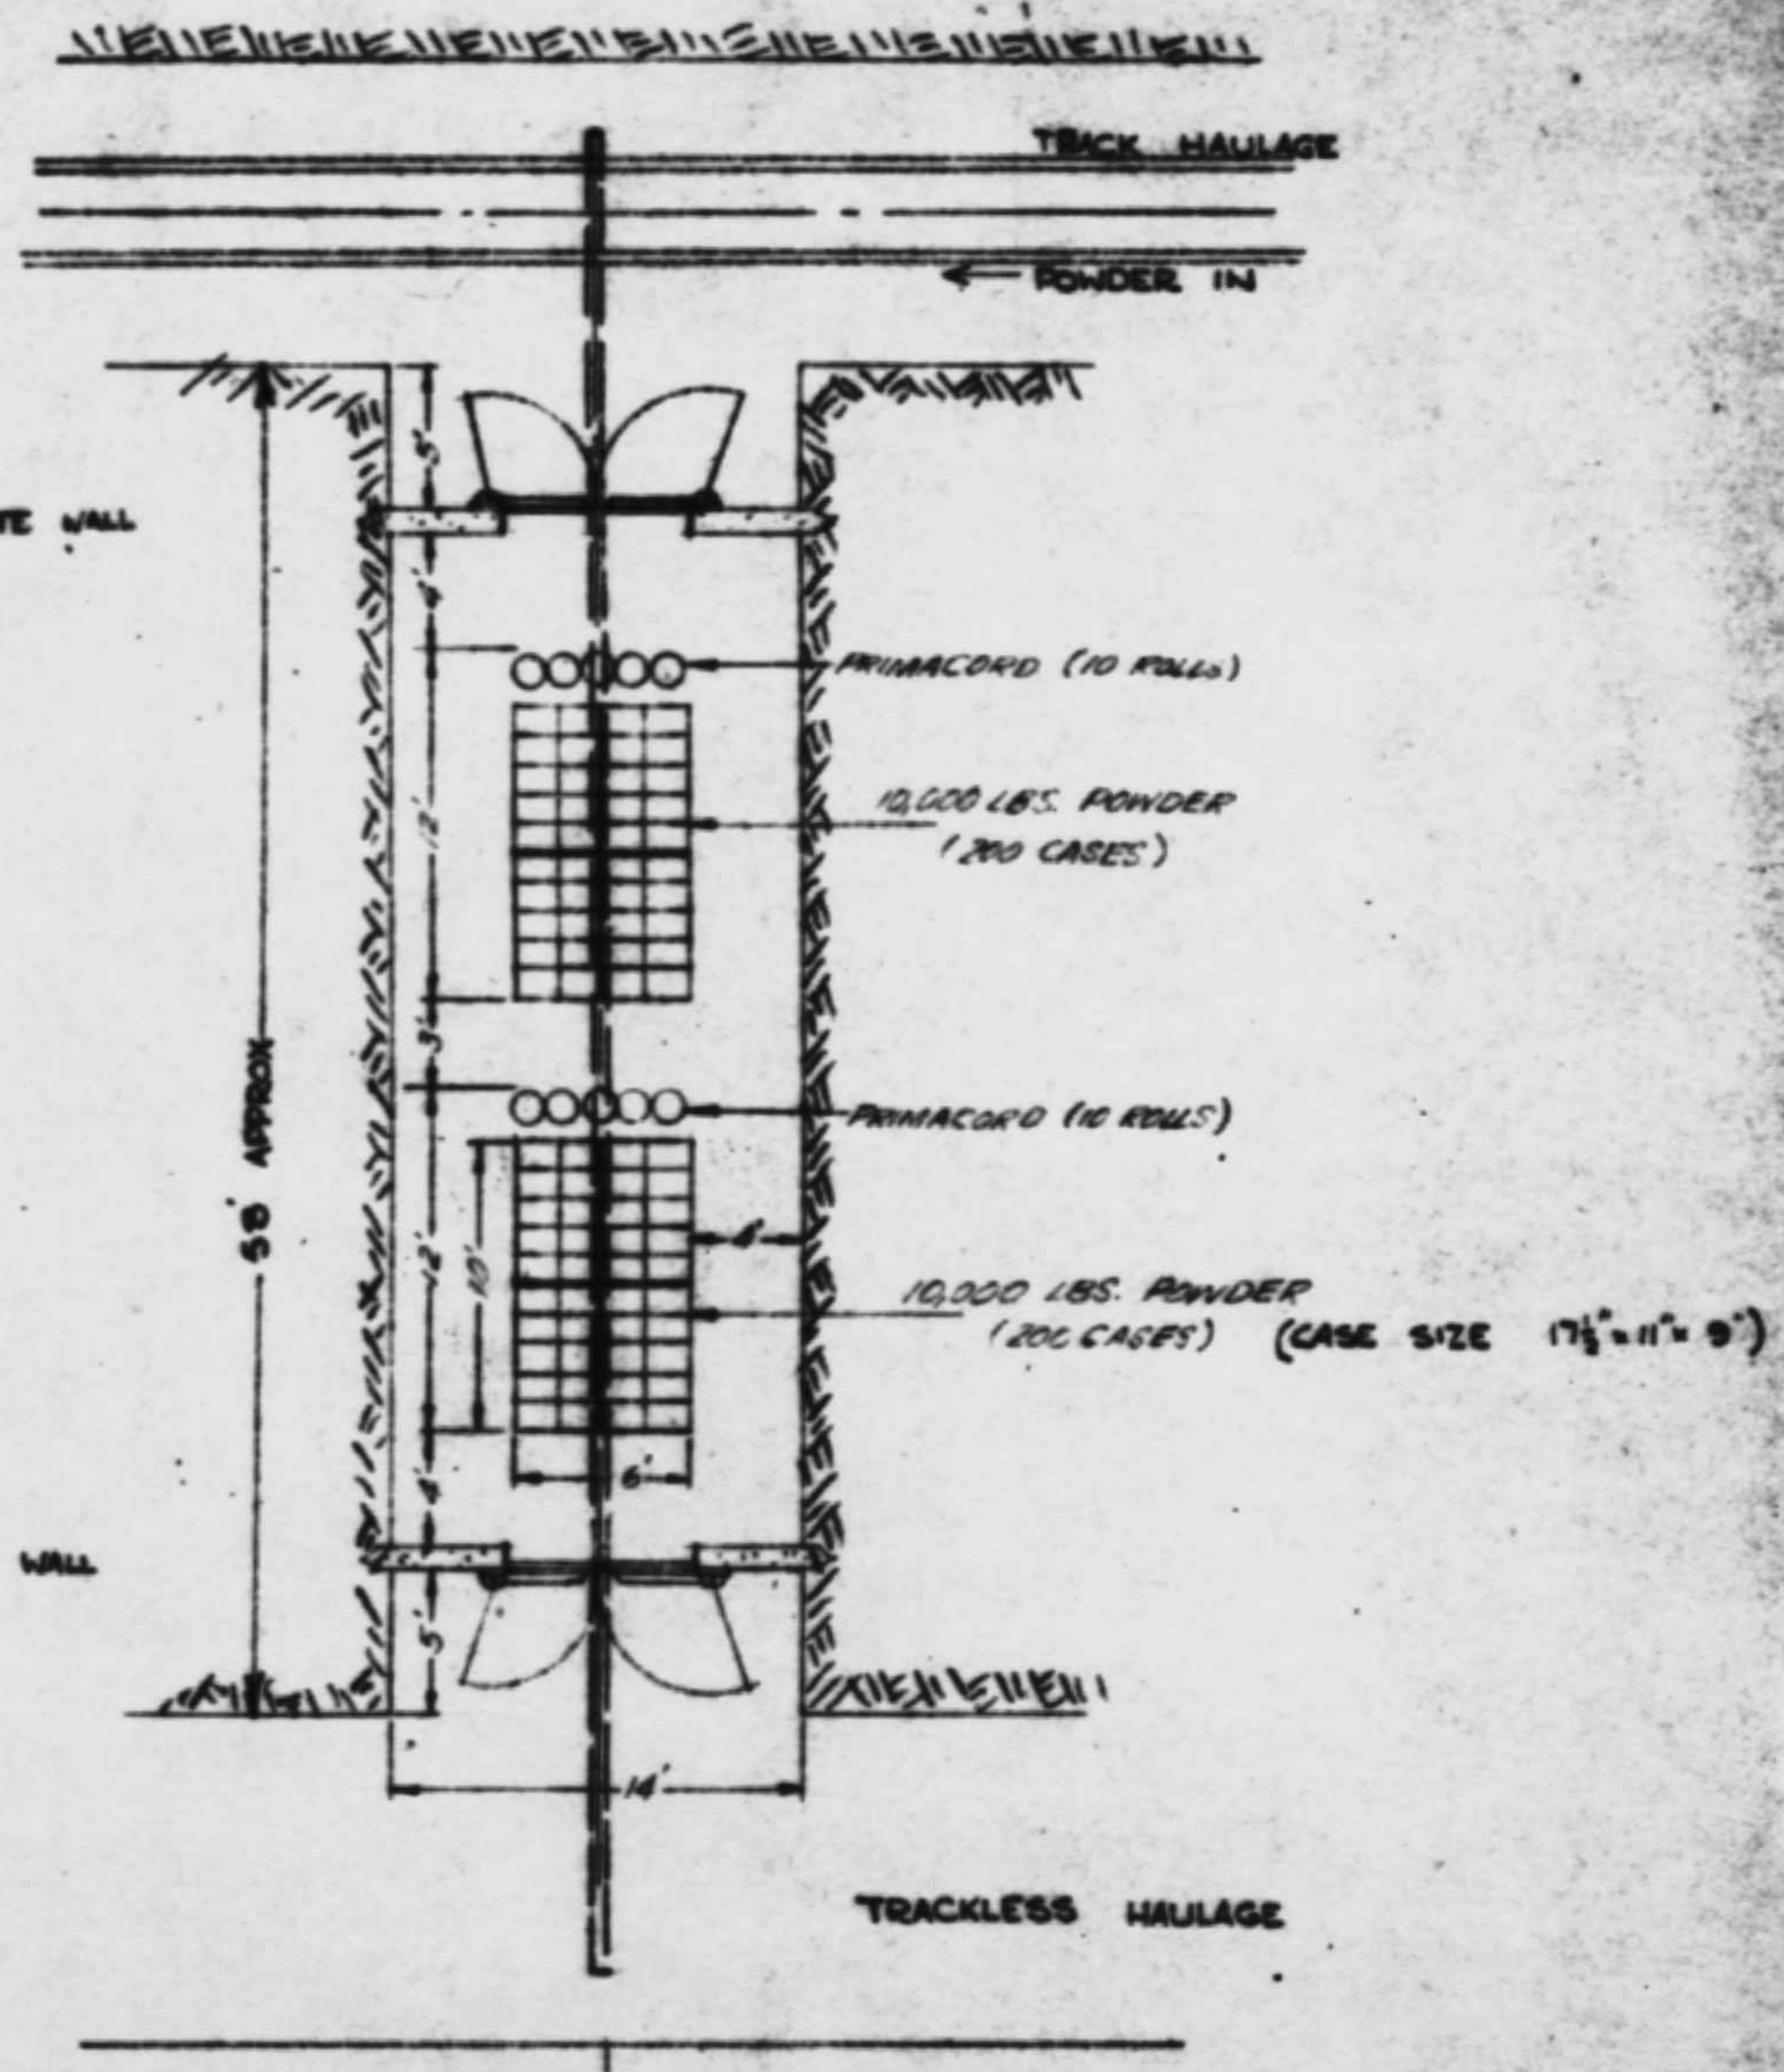

PLAN

GENERAL ARRANGEMENT OF POWDER MAGAZINE

231111 TO 231112
AND PATTERN RESOURCES
REV. 1-18-1938

Date	
Designed	MR304
Drawn	
Checked	
Approved	
Rev.	By

GRANDUC OPERATING COMPANY Stewart B.C.	
2600 LEVEL EXCAVATIONS MAIN POWDER MAGAZINE	
File	Dwg.No.
	Scale