


APPROXIMATE EXTENT OF
No. 4 WELLINGTON MINE WORKINGS

APPROXIMATE EXTENT OF
No. 3 WELLINGTON MINE WORKINGS

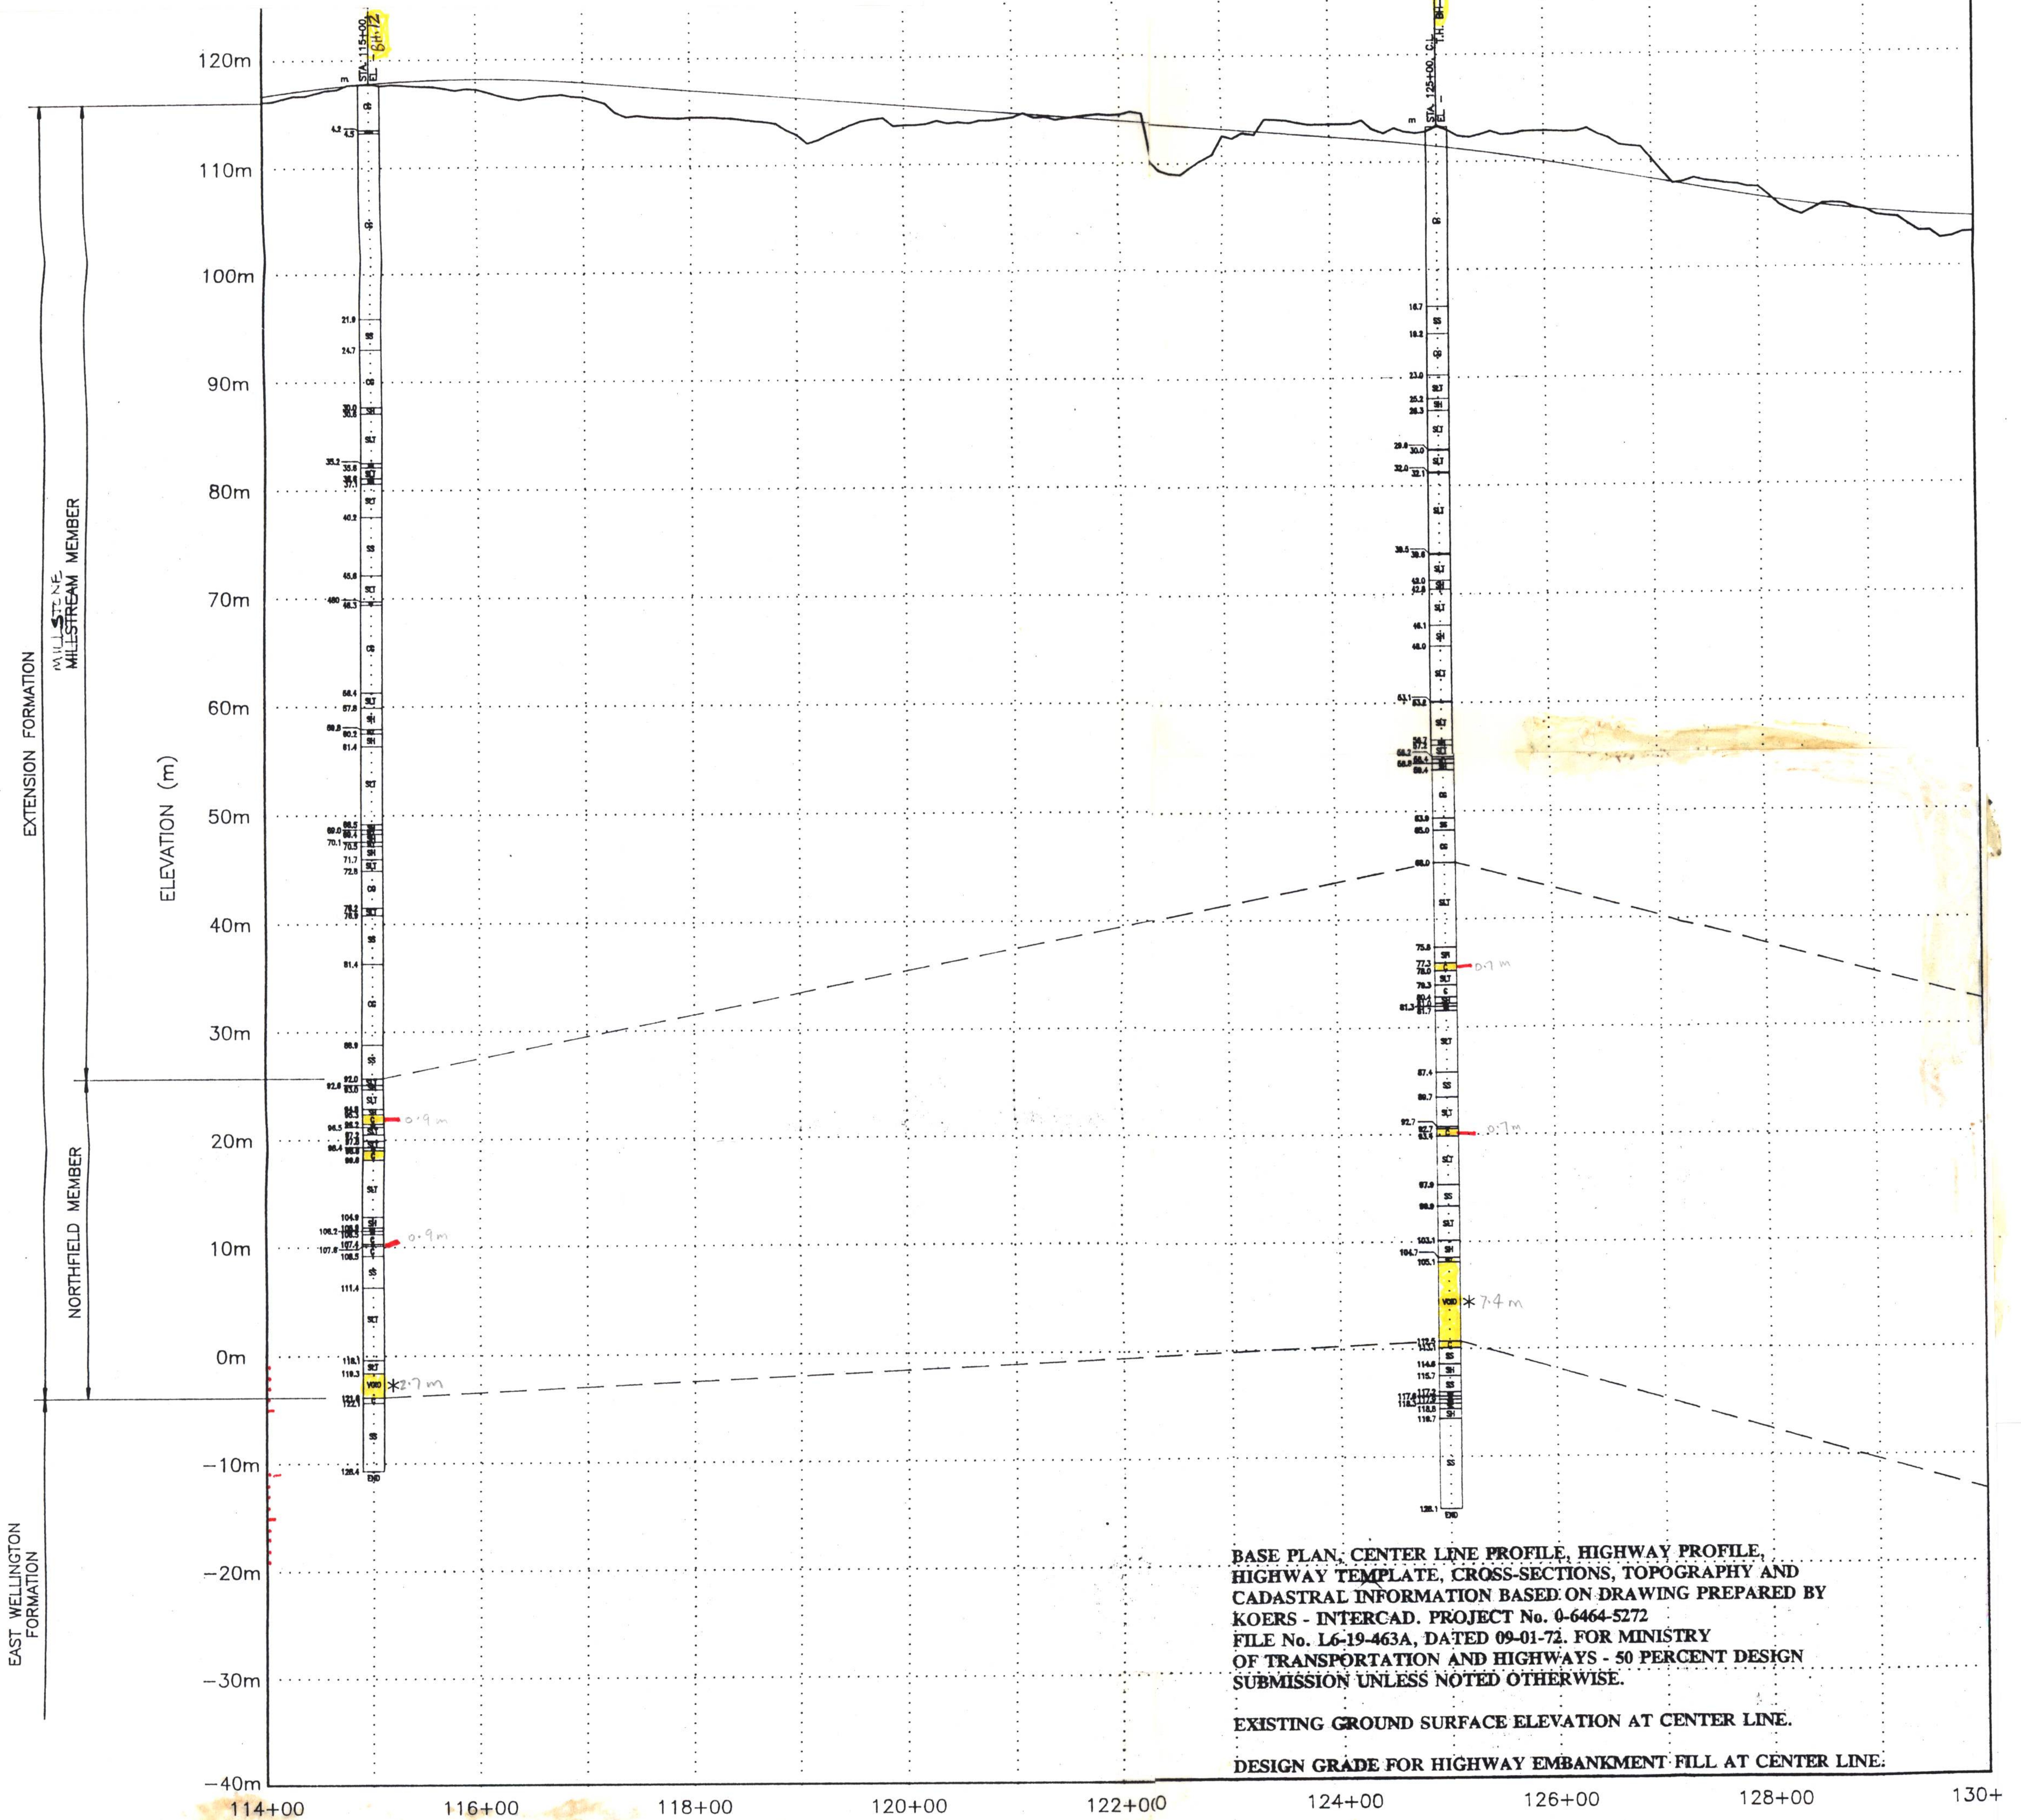

BASE PLAN, CENTER LINE PROFILE, HIGHWAY PROFILE,
HIGHWAY TEMPLATE, CROSS-SECTIONS, TOPOGRAPHY AND
CADASTRAL INFORMATION BASED ON DRAWING PREPARED BY
KOERS - INTERCAD. PROJECT No. 0-6464-5272
FILE No. L6-19-463A, DATED 09-01-72. FOR MINISTRY
OF TRANSPORTATION AND HIGHWAYS - 50 PERCENT DESIGN
SUBMISSION UNLESS NOTED OTHERWISE.

EXISTING GROUND SURFACE ELEVATION AT CENTER LINE.
DESIGN GRADE FOR HIGHWAY EMBANKMENT FILL AT CENTER LINE.

CENTER-LINE PROFILE

753042

Nanaimo Parkway
MOTH BOREHOLE
DATA 12 & 13

MOTH Boreholes 12 & 13