

DRAIN LEASE - CROSS SECTIONS

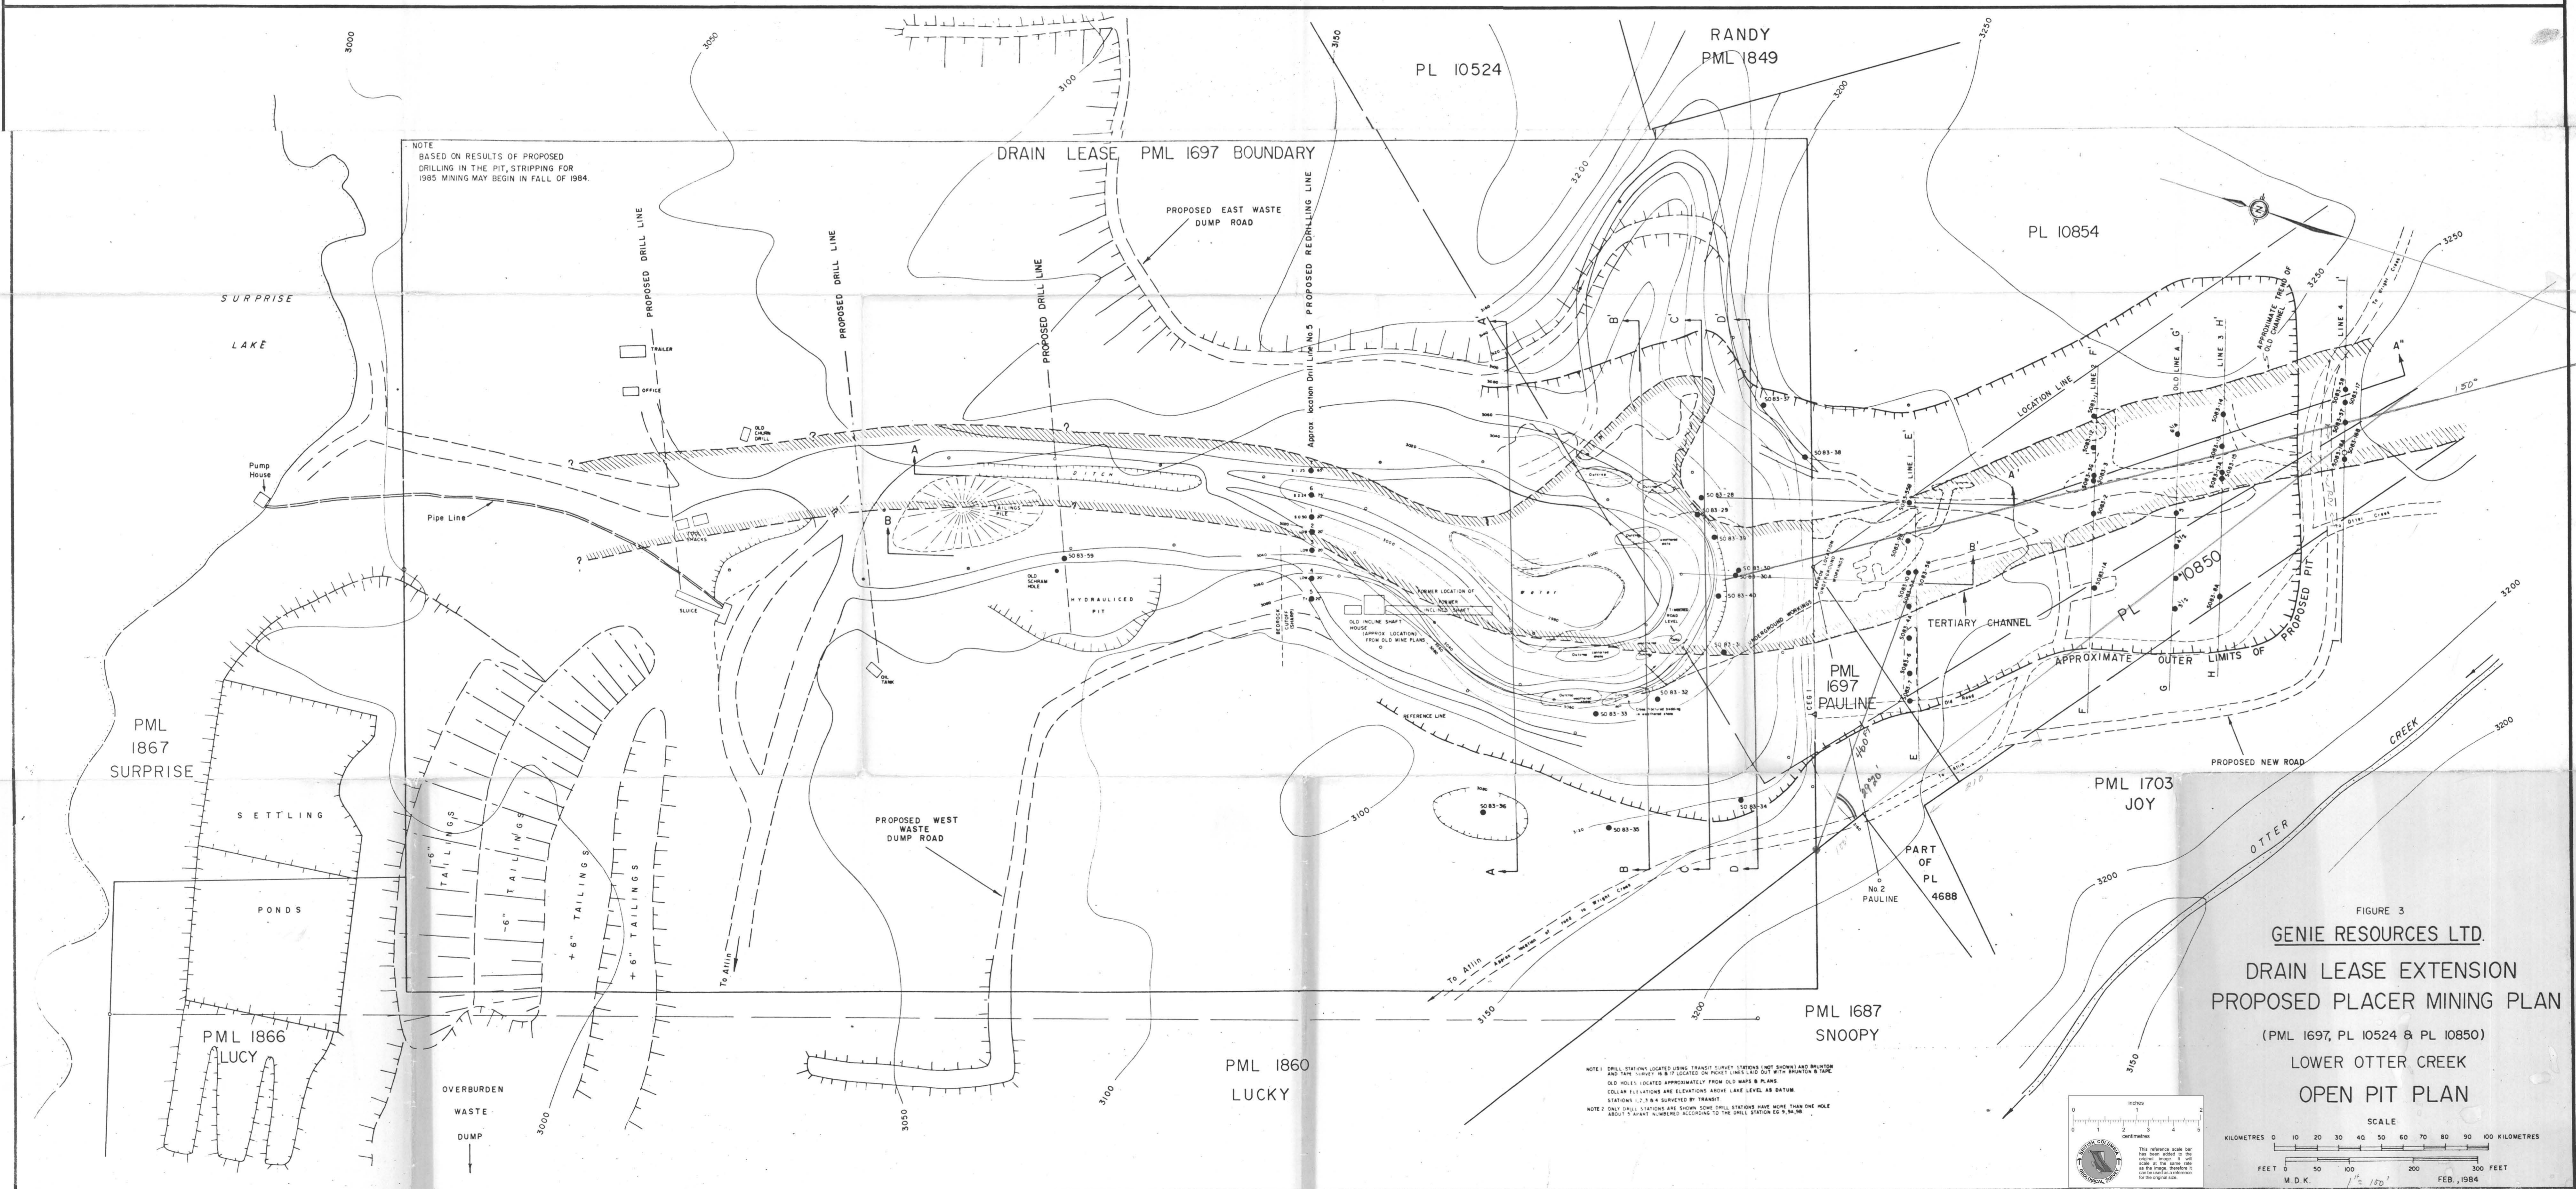


FIGURE 3
GENIE RESOURCES LTD.
DRAIN LEASE EXTENSION
PROPOSED PLACER MINING PLAN
(PML 1697, PL 10524 & PL 10850)
LOWER OTTER CREEK
OPEN PIT PLAN

NOTE: DRILL STATIONS LOCATED USING 'TRANGO' SYSTEM. STATIONS NOT SHOWN ARE BENCH AND BERMS. STATION 5083-38 IS LOCATED ON POINT LINE 150 FT. TO THE RIGHT OF THE OLD HOLE. OLD HOLE IS LOCATED APPROXIMATELY FROM OLD WASTE POND. COLOR ELEVATIONS ARE ELEVATIONS ABOVE LAKE LEVEL. ALL STATION STATIONS 1:200 SURVEYED BY TRANSIT.
NOTE: ONLY THOSE STATIONS ARE SHOWN. SOME DRILL STATIONS HAVE MORE THAN ONE HOLE ABOUT 1' APART. NUMBERS ACCORDING TO THE DRILL STATION IS 9, 10, 14.