


ELEVATION 3000 FT

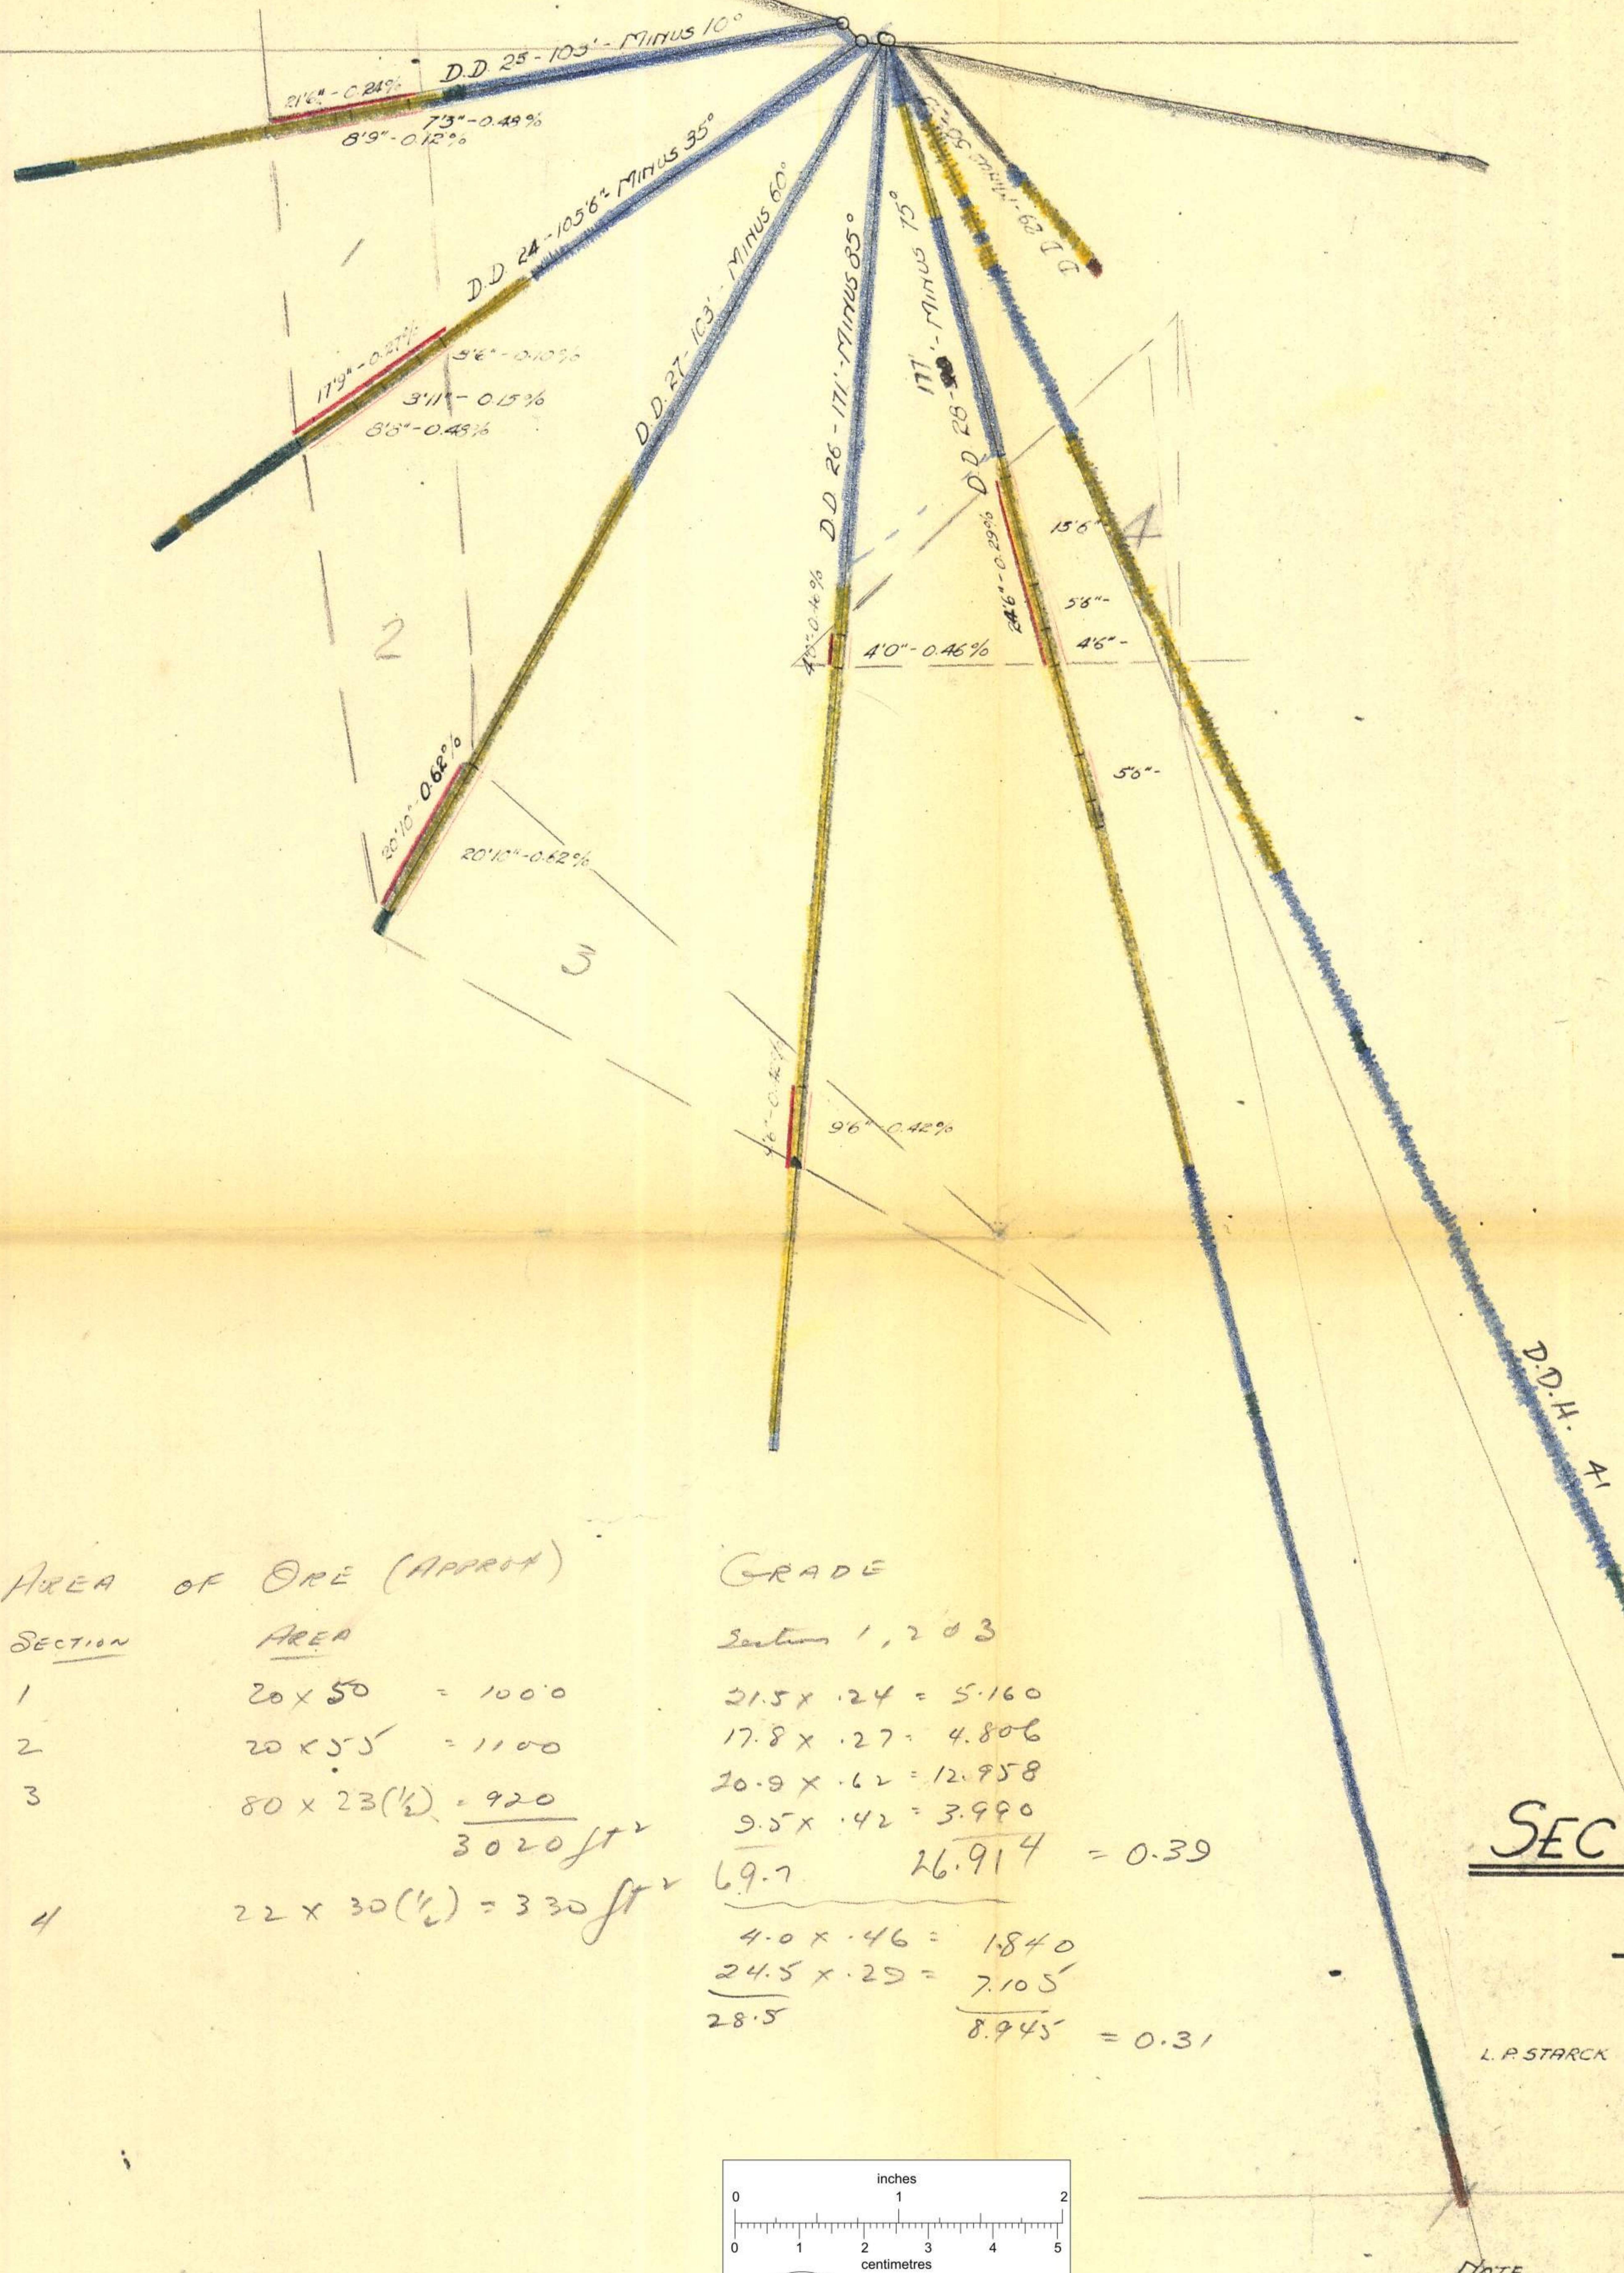

BASE CORRELATIVE DIAMOND DRILL HOLE SECTIONS

SECTION	AREA	GRADE
1	20 x 50 = 1000	21.5 x .24 = 5.160
2	20 x 55 = 1100	17.8 x .27 = 4.806
3	80 x 23(1/2) = 920	20.9 x .42 = 8.778
	3020 ft ²	9.5 x .42 = 3.990
4	22 x 30(1/2) = 330 ft ²	69.7 26.914 = 0.39
		4.0 x .46 = 1.840
		24.5 x .29 = 7.105
		28.5 8.945 = 0.31


SECTION D.D. HOLE No 24

SWANUM MOUNTAIN

SCALE 1/4" = 20 FT

L.P. STARCK

DEC. 1, 1931

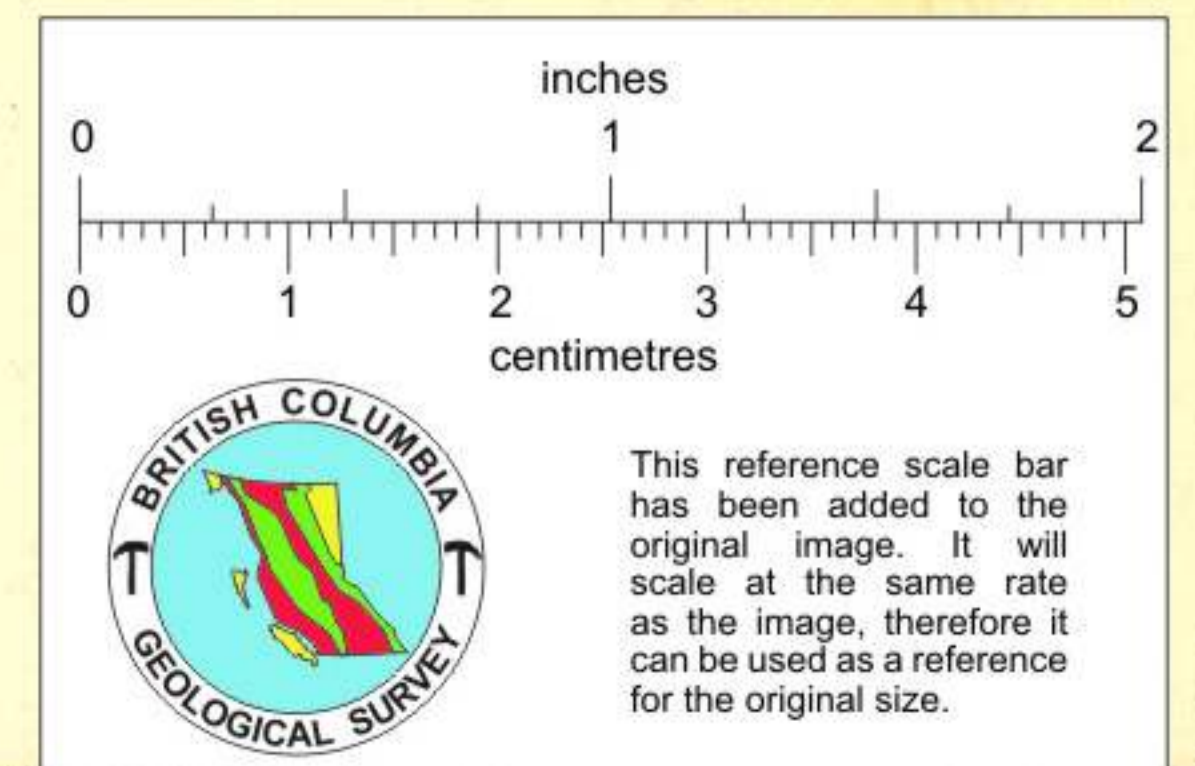

NOTE

SECTION D.D. 24 IS 43 FT NORTH OF DD9

800528
921/2