


700-W

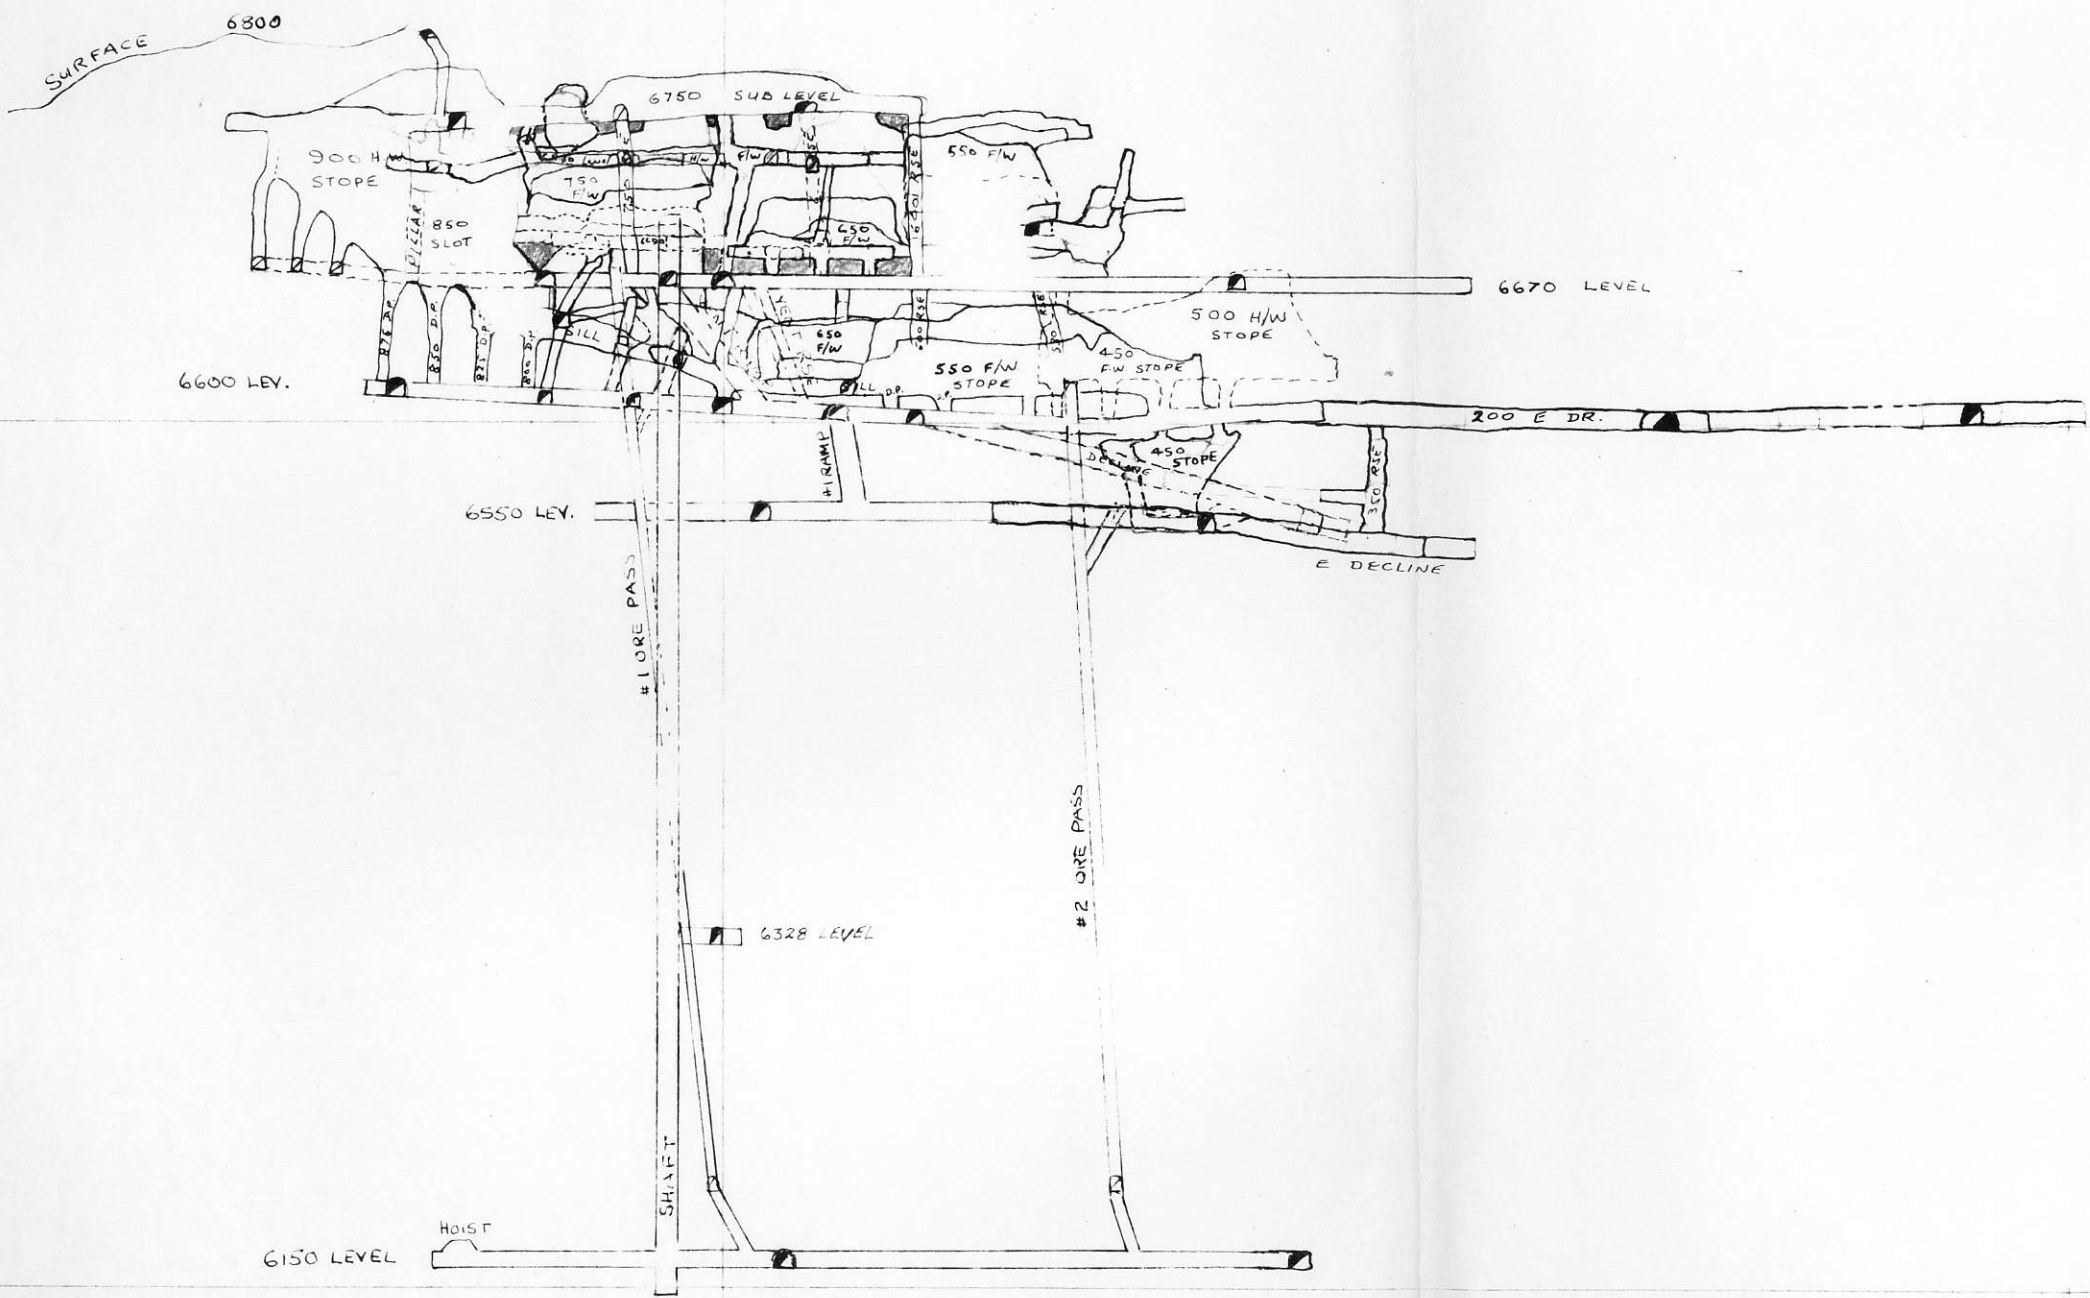

EL 6600

EL 6150

802619

KING RESOURCES COMPANY	
MOUNT COPELAND MINE	
LEVEL LONGITUDINAL SECTION	
SUBJECT _____	
DATE _____	DR BY AC _____
SCALE 1" = 100'	CK'D BY _____
APPROVED _____	_____