

CROSS-SECTION DRILL HOLES C-7 AND C-8

BIG ONION PROJECT
11 MILES EAST OF SMITHERS, B. C.

N 36° W

S 36° E

ELEV.
- 4000

- 3800

- 3600

- 3400


- 3200

- 3000

- 2800

- 2600

- 2400

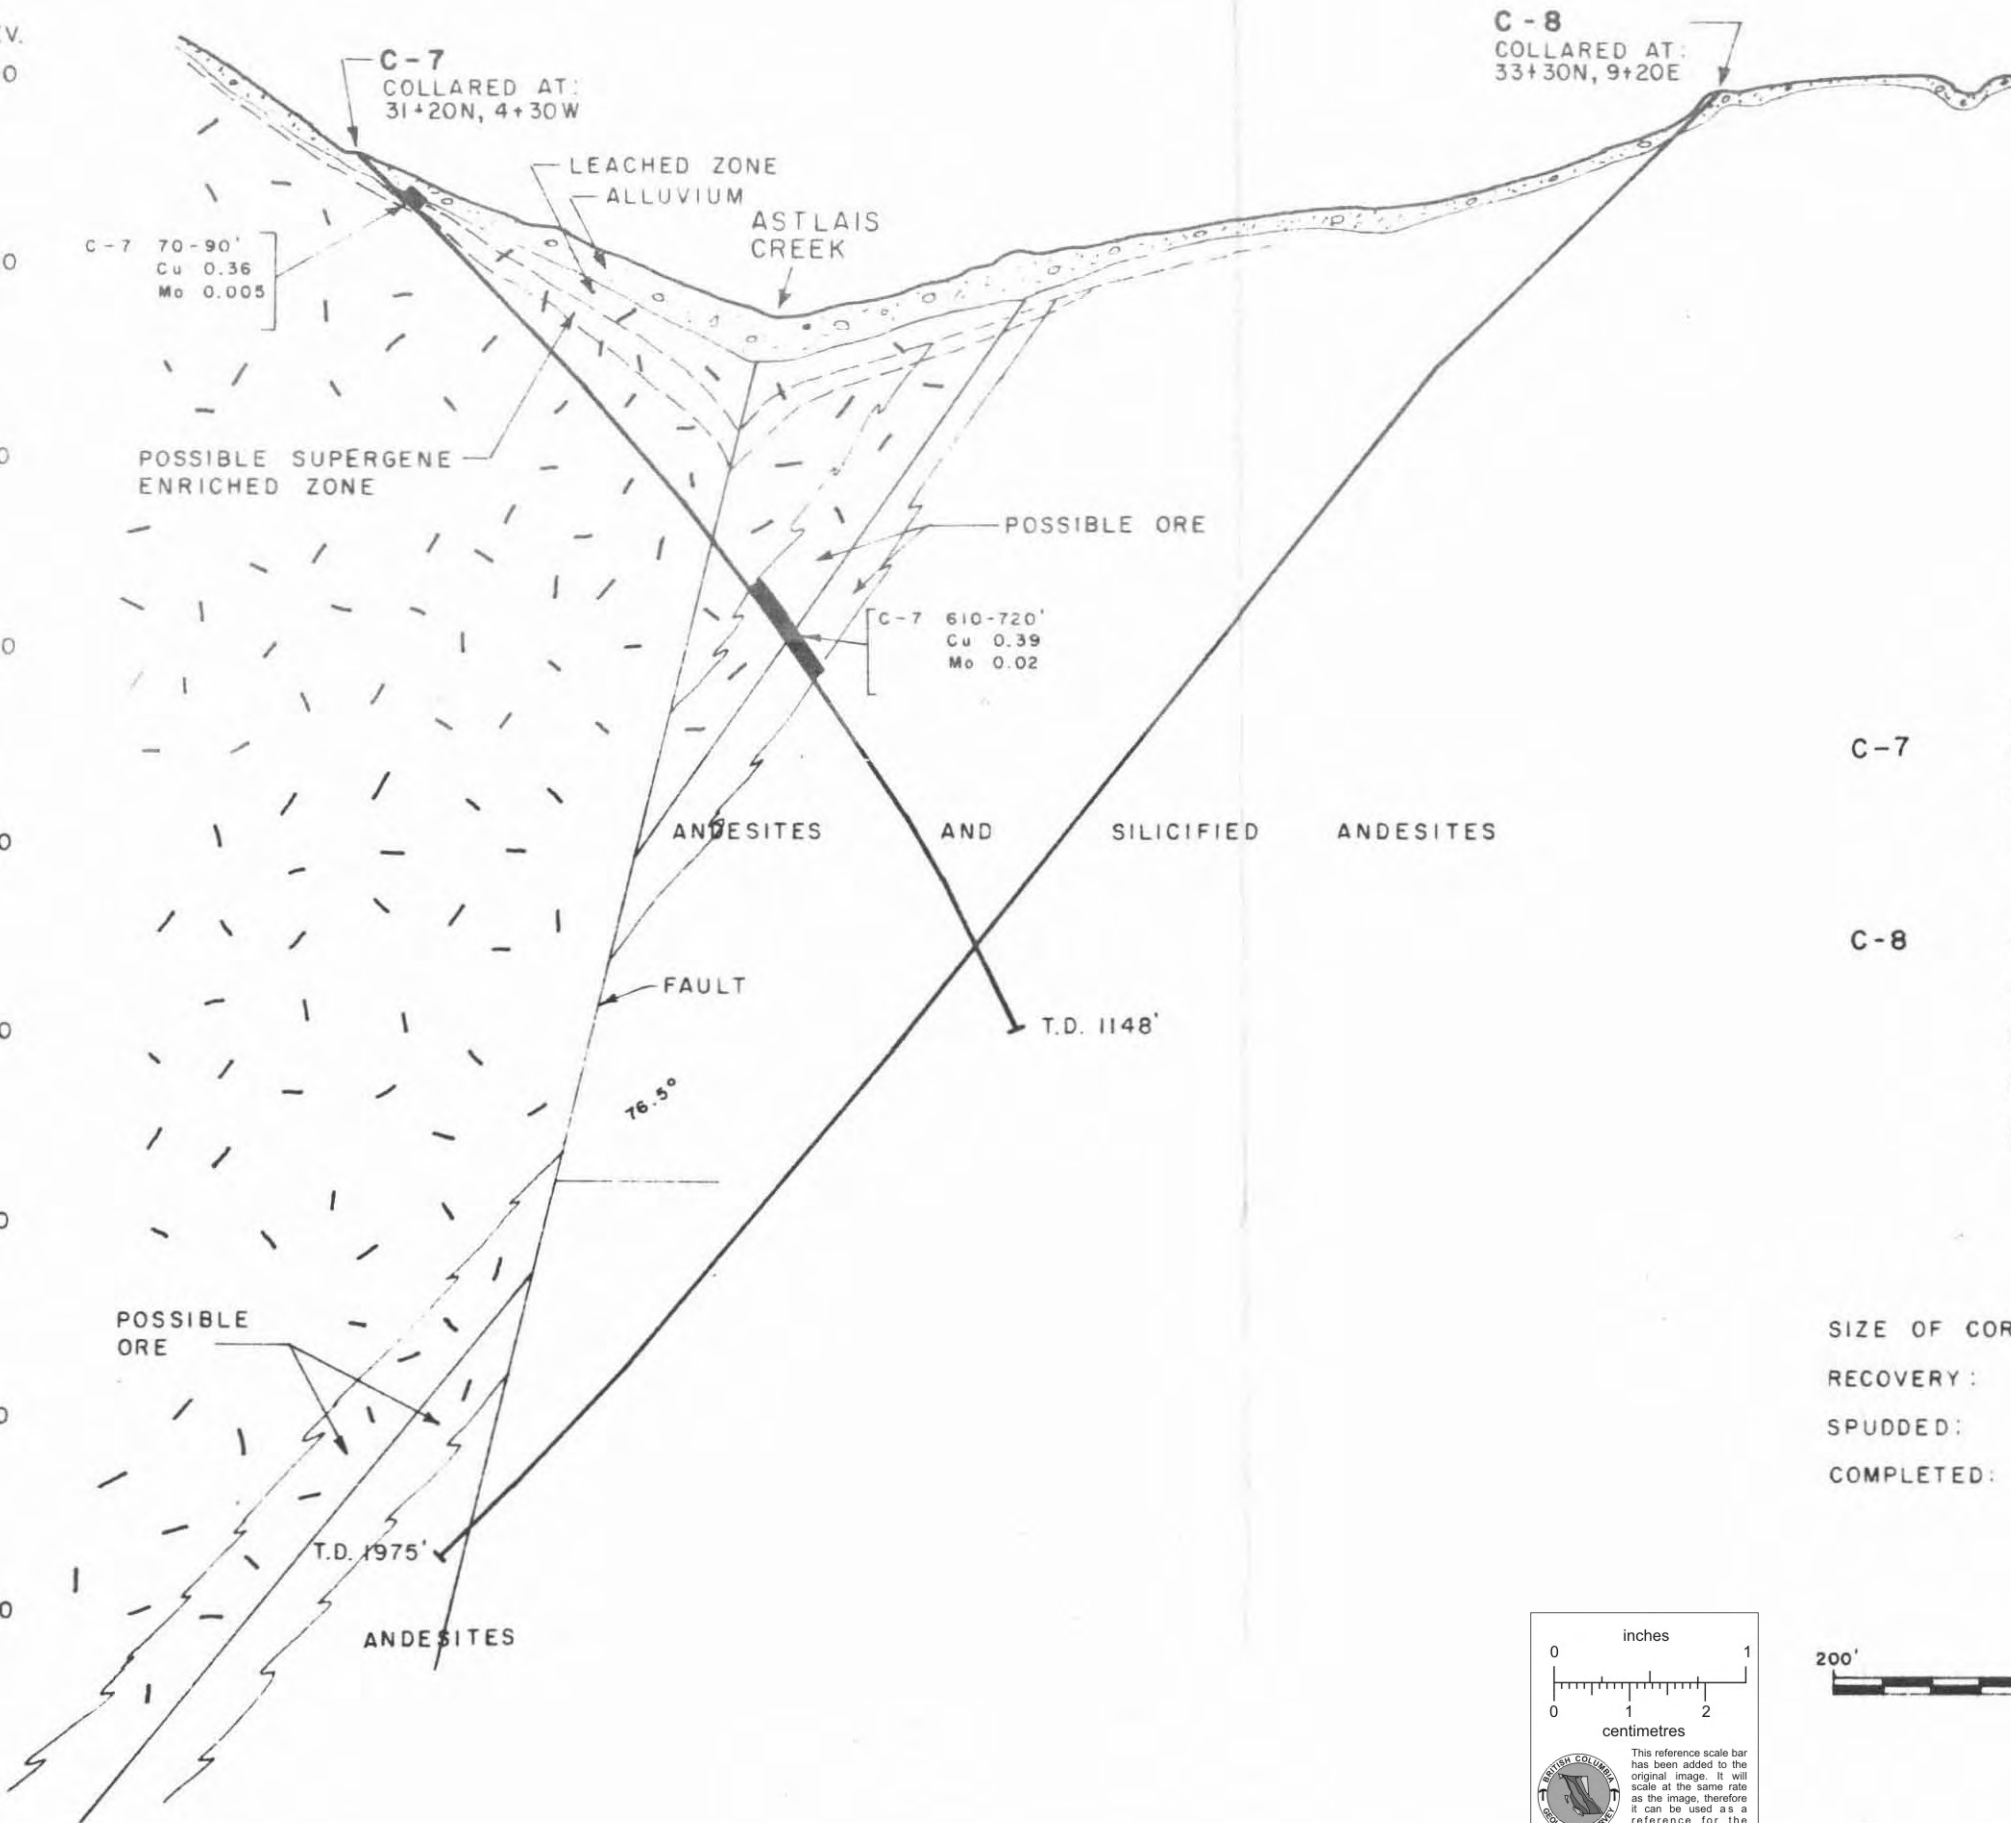

HOLE SURVEYS

	DEPTH	INCLINATION	DIRECTION
C-7	0	- 45°	S 20° E
	500	- 56°	S 22° E
	1000	- 61°	S 19° E
C-8	0	- 45°	N 55° W
	500	- 50°	N 43° W
	1000	- 52°	N 38° W
	1500	- 51.5°	N 32° W
	1975	- 46.5°	N 28° W

	C-7	C-8
SIZE OF CORE:	BQ	BQ
RECOVERY:	ESSENTIALLY	100 %
SPUDED:	JULY 27, 1970	AUG. 9, 1970
COMPLETED:	AUG. 4, 1970	AUG. 25, 1970

