


CROSS-SECTION PROPOSED DRILL HOLE C-20

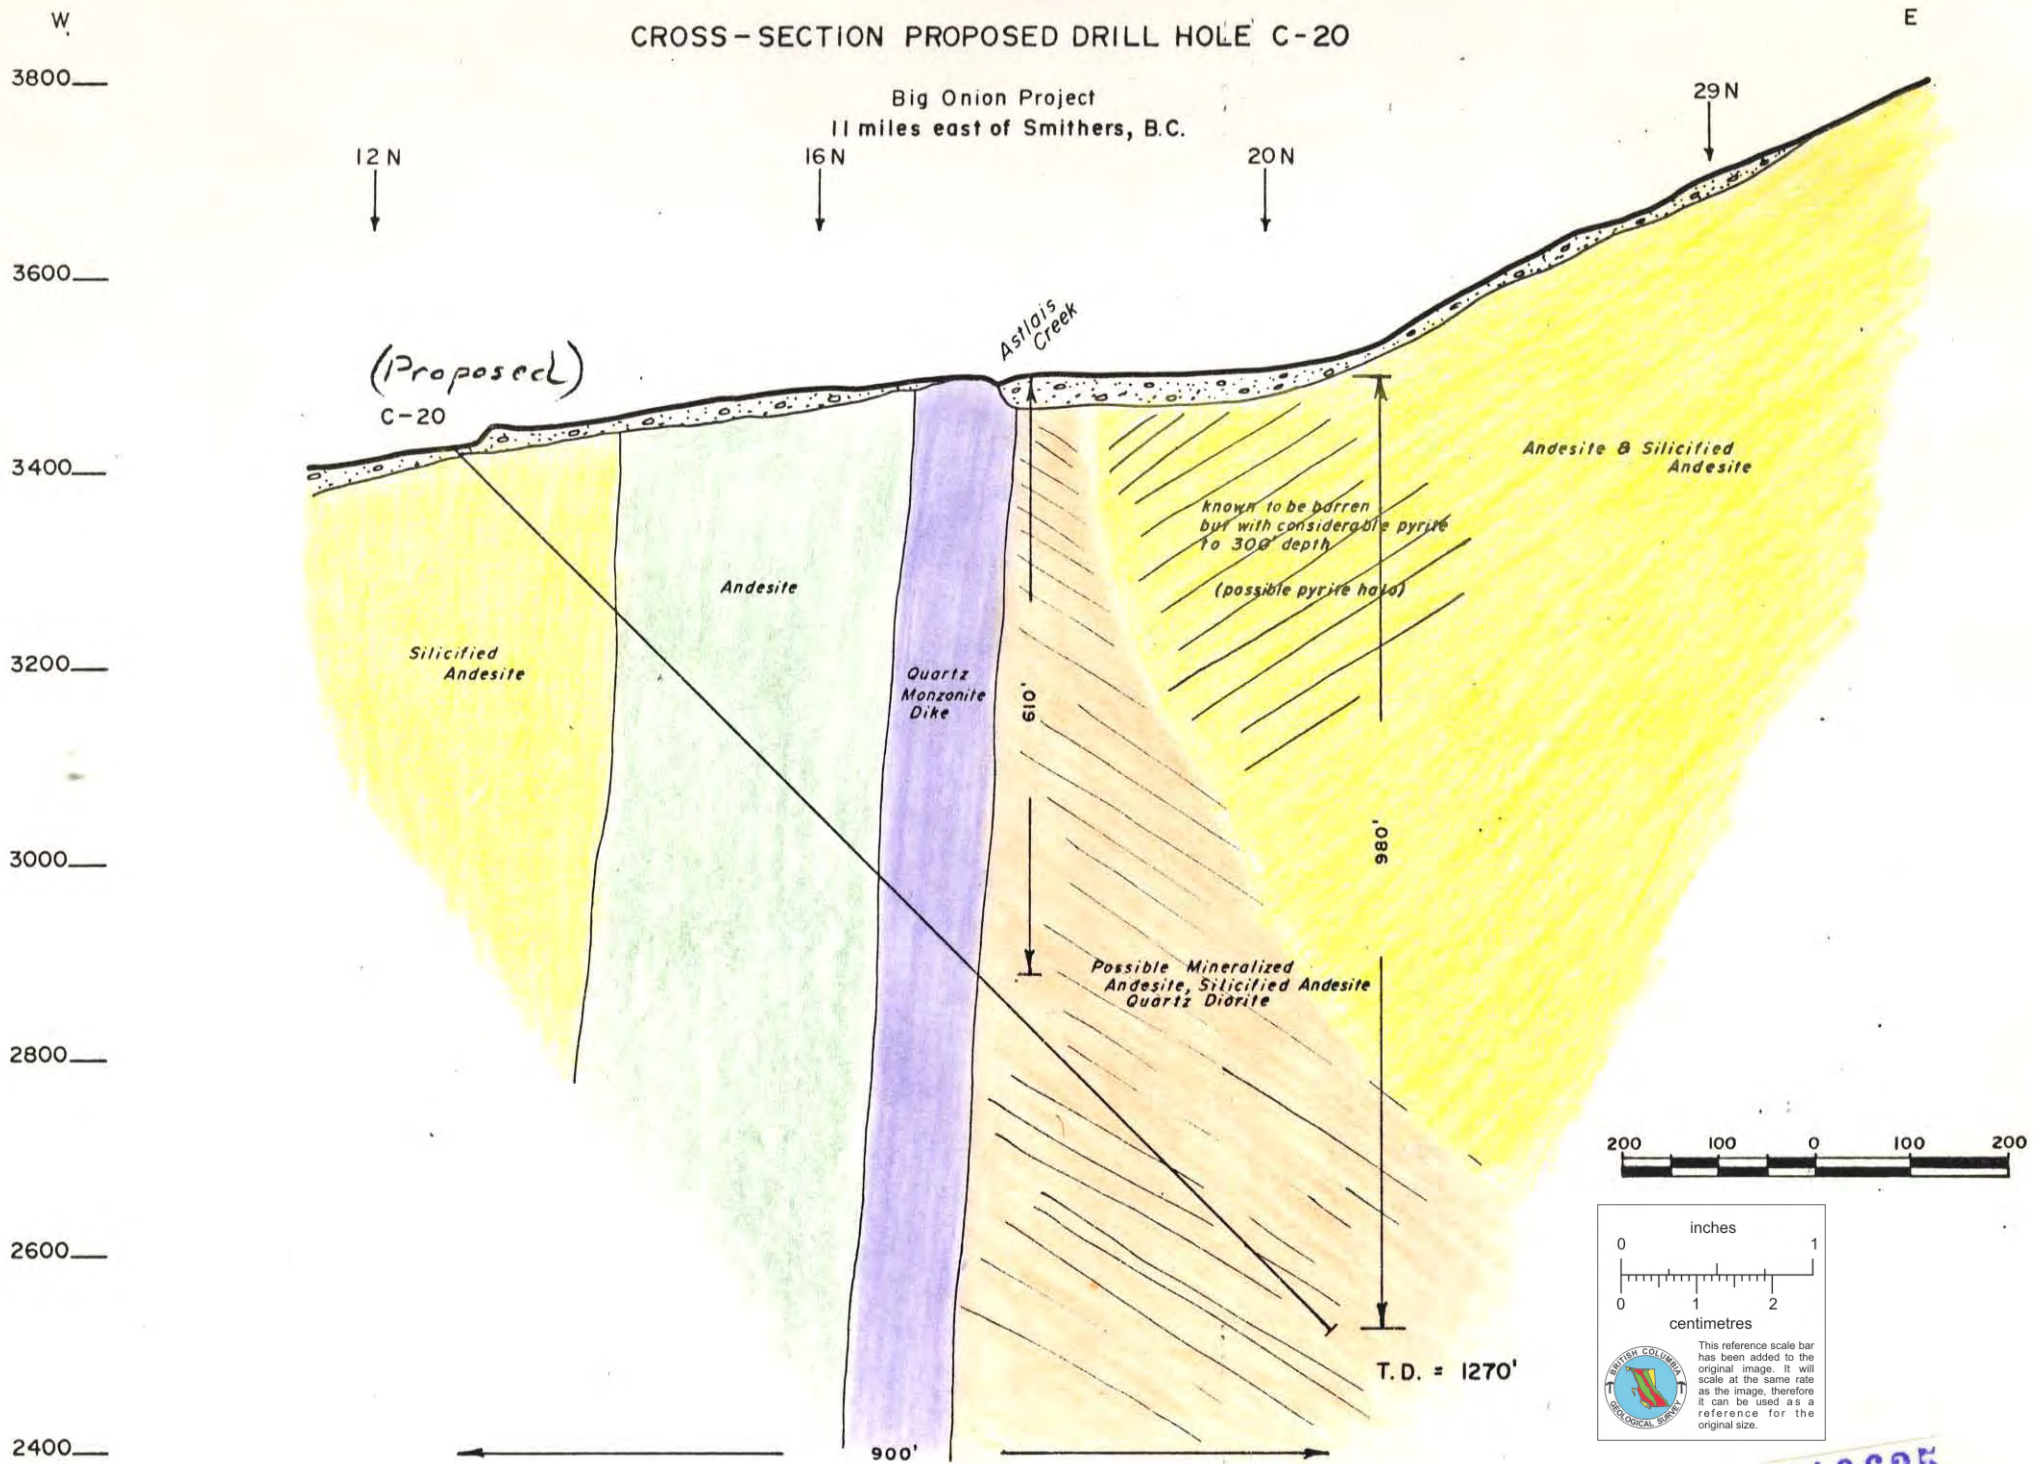

810625