


East

West

LEGEND


- STOPED AREAS
- LEVELS REHABILITATED BY YEAR 4

READILY AVAILABLE ORE BLOCK

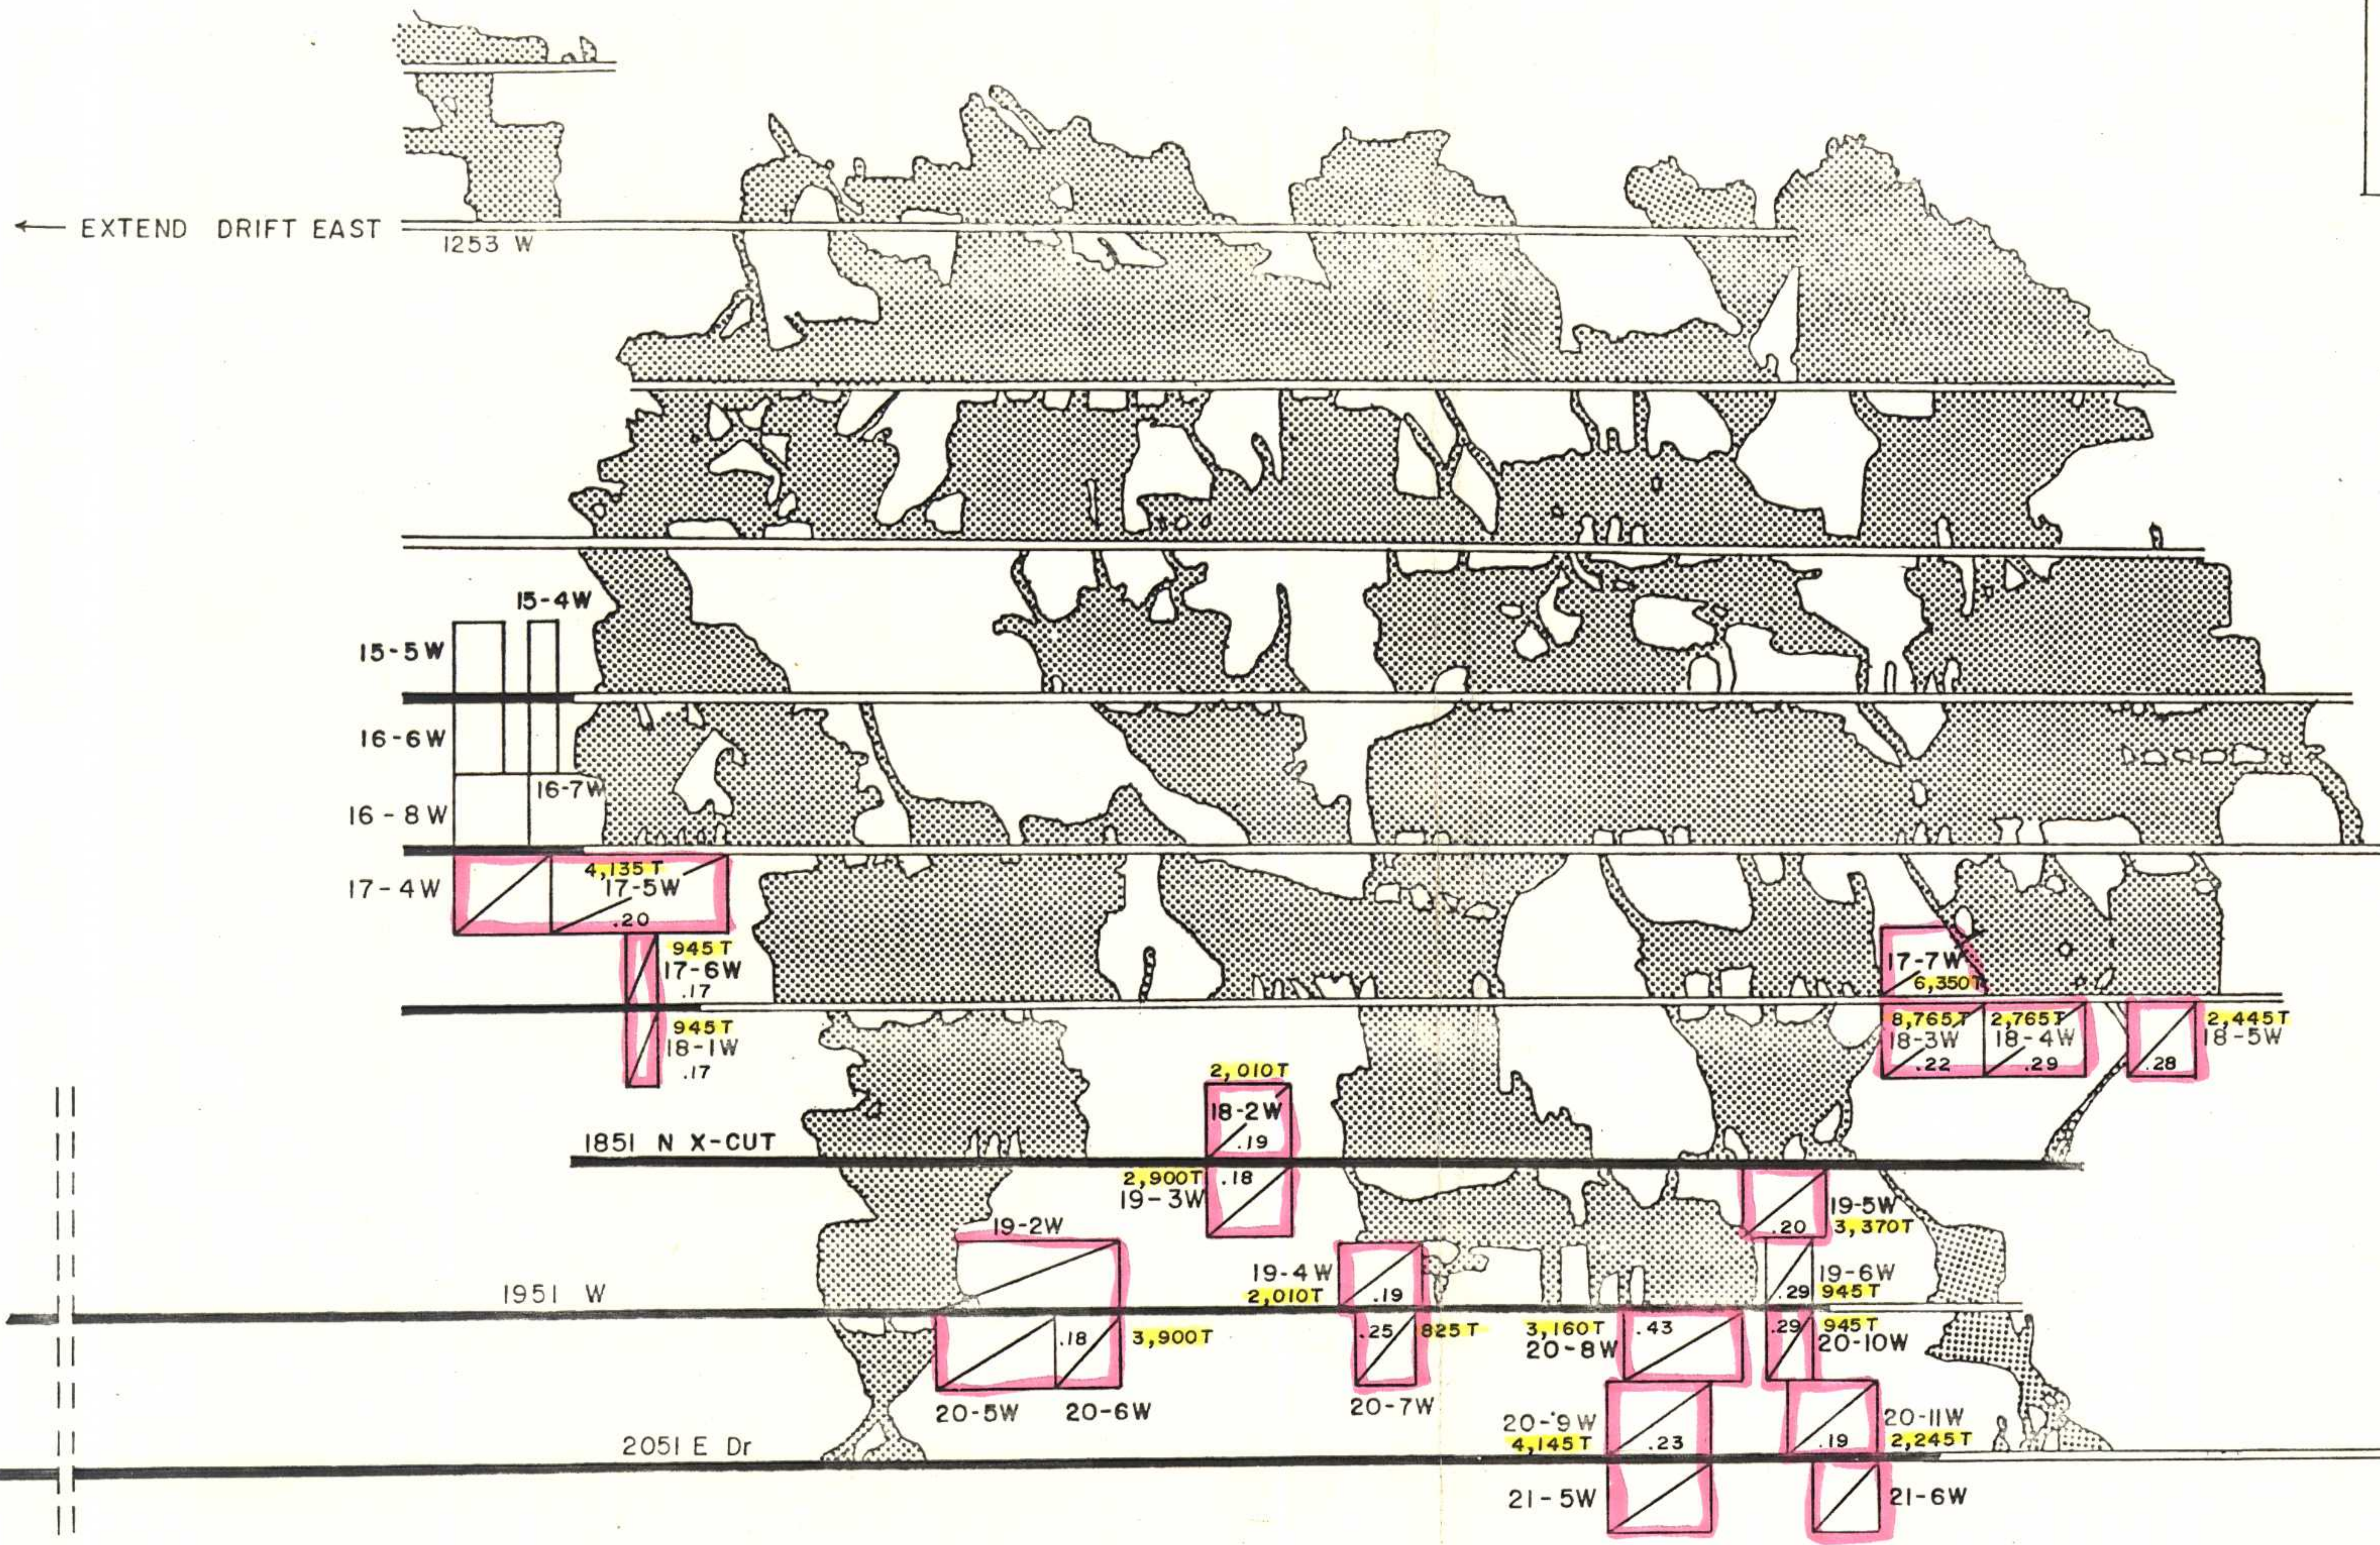

CROWN SHAFT

DRAFT

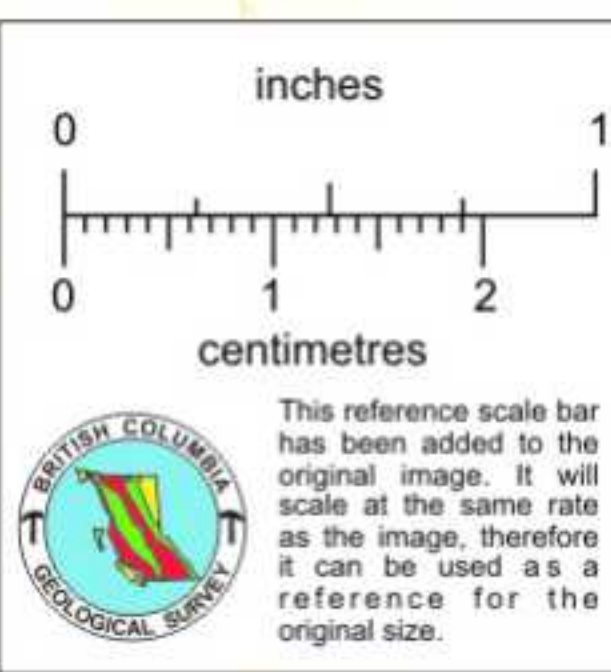

092)
11 LEVEL TO 20 LEVEL

E & B EXPLORATIONS INC. VANCOUVER CANADA			BRALORNE PROJECT		
			VERTICAL PROJECTION OF 53 VEIN		
DATE	OFFICE	DEPARTMENT	MAP INDEX NO.	SCALE	DRAWING NO.
3-17-82			820388	1" = 200'	17