




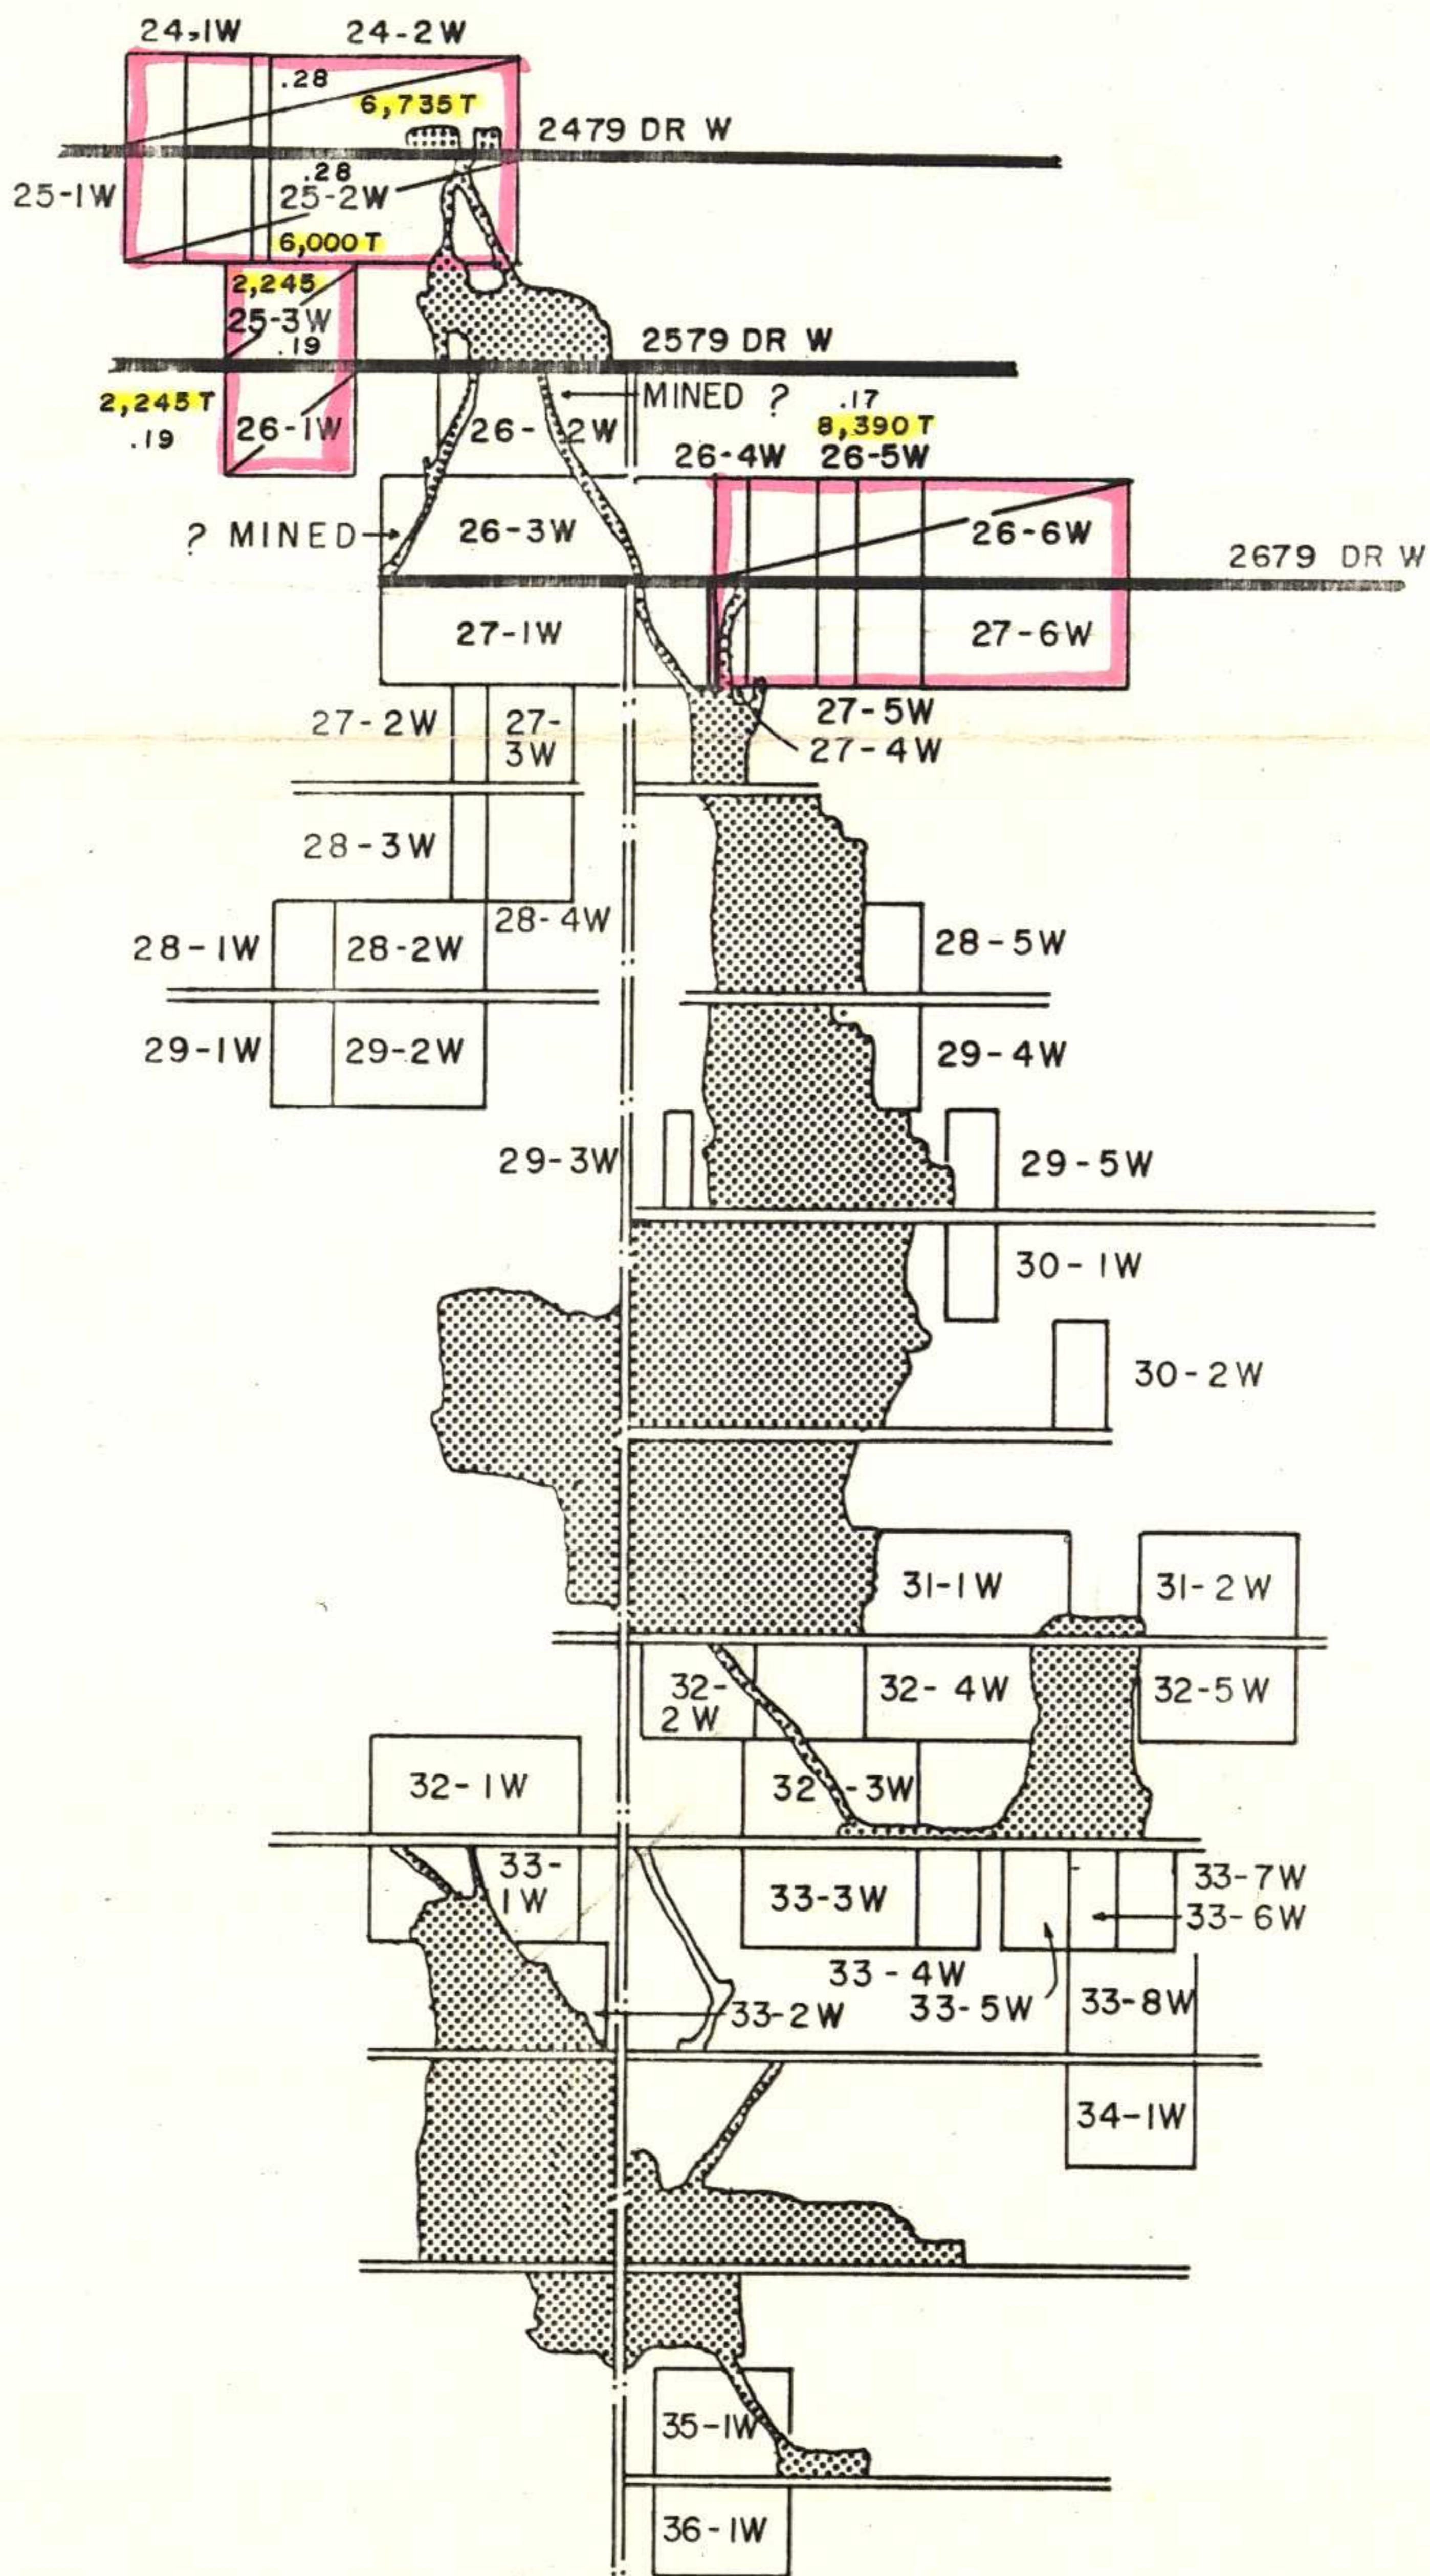
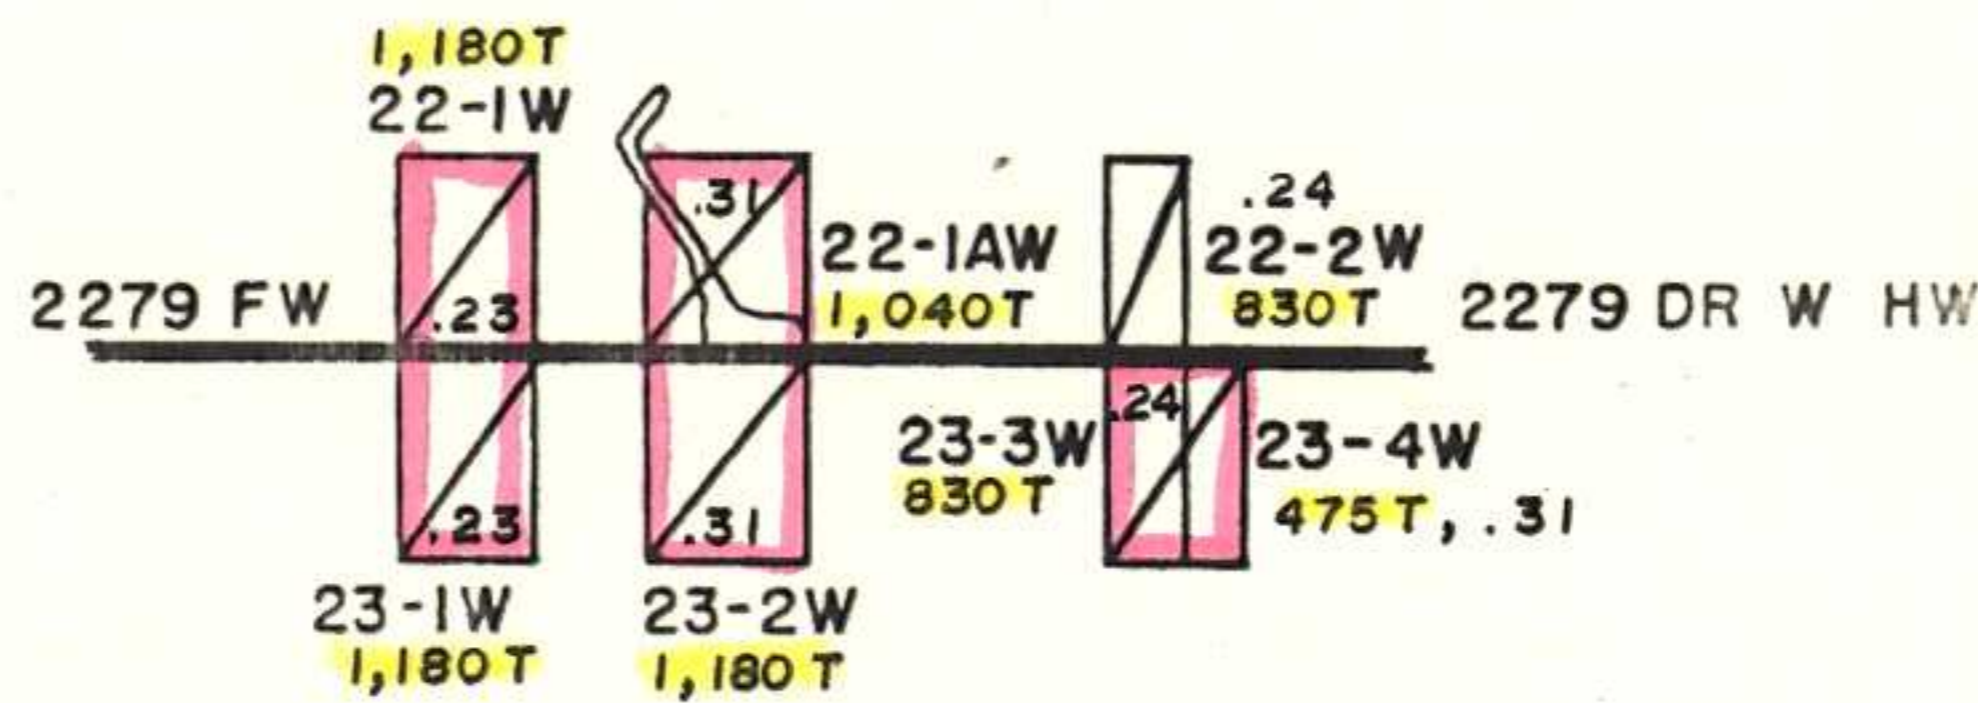
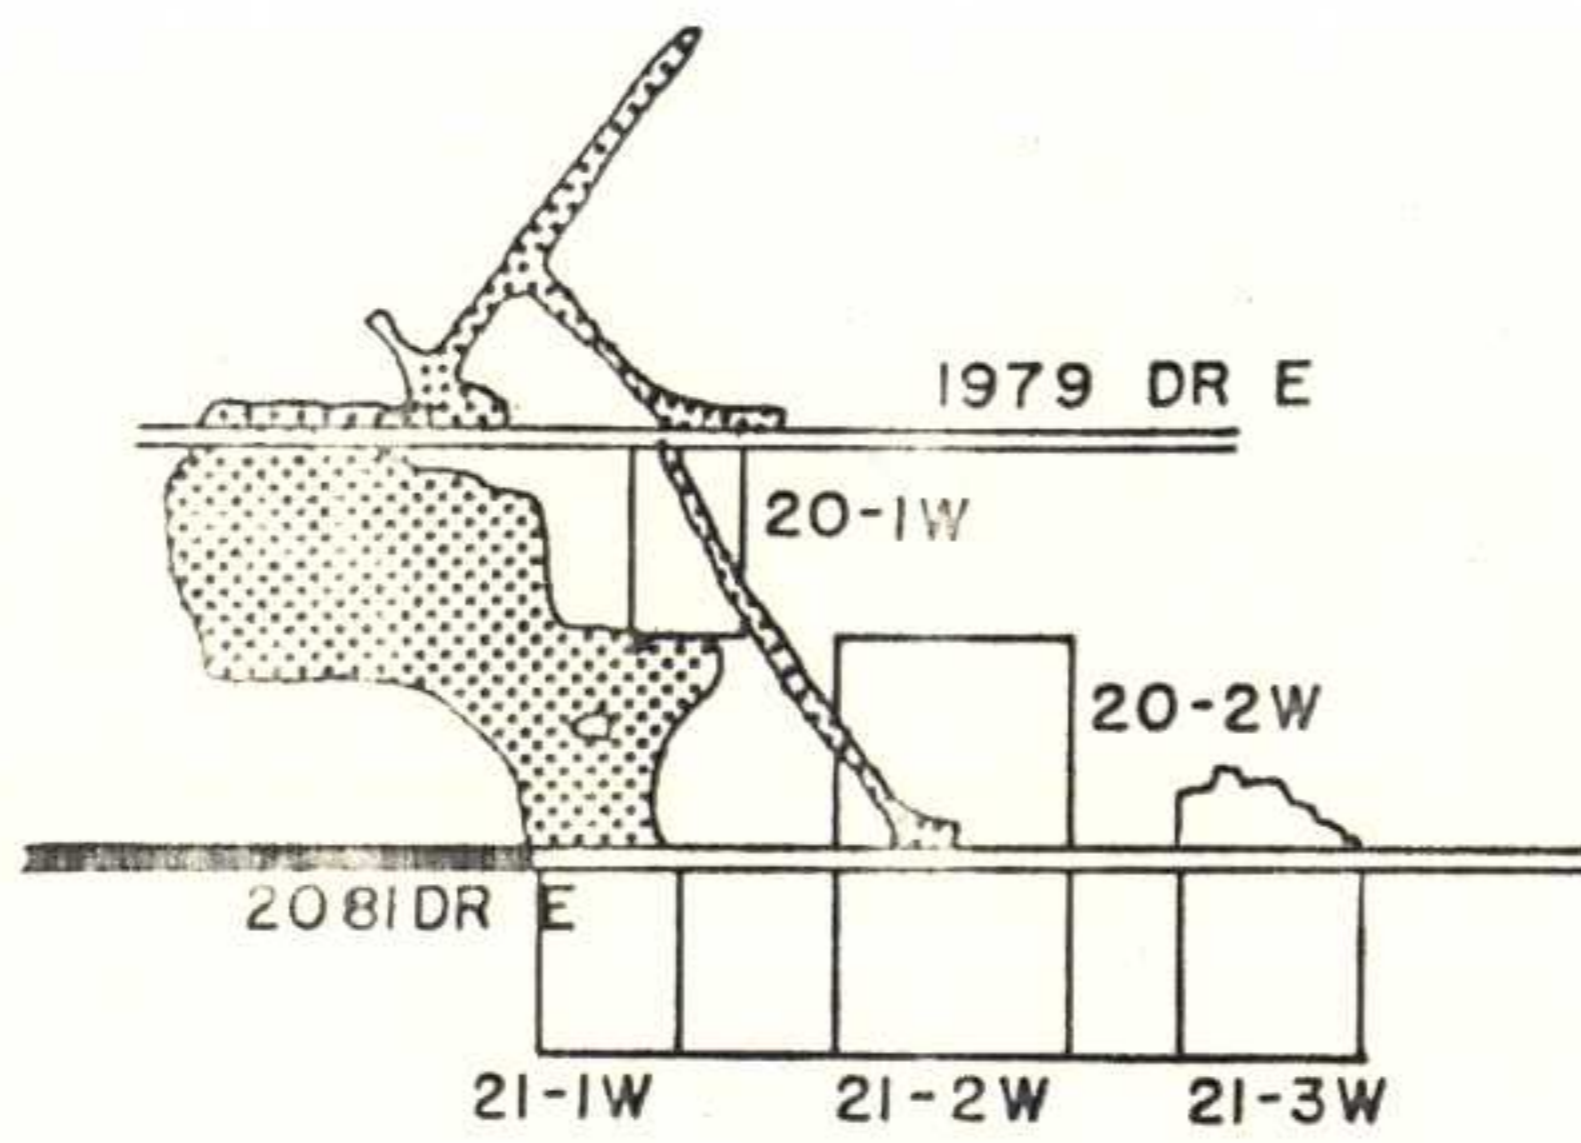
LEGEND

-  STOPED AREAS
-  LEVELS REHABILITATED BY YEAR 4
-  READILY AVAILABLE ORE BLOCK

East


West

DRAFT



NOT SHOWN

- 3779 - 1860 - 0.24
- 3879 - 1953 - 0.20
- 3879 - 1860 - 0.24

3-17-82	DATE		E & B EXPLORATIONS INC.	VANCOUVER	OFFICE	CANADA	DEPARTMENT	MAP INDEX NO.	820398	SCALE	1" = 200'	DRAWING NO.	25

19 LEVEL TO 35 LEVEL (92)

