

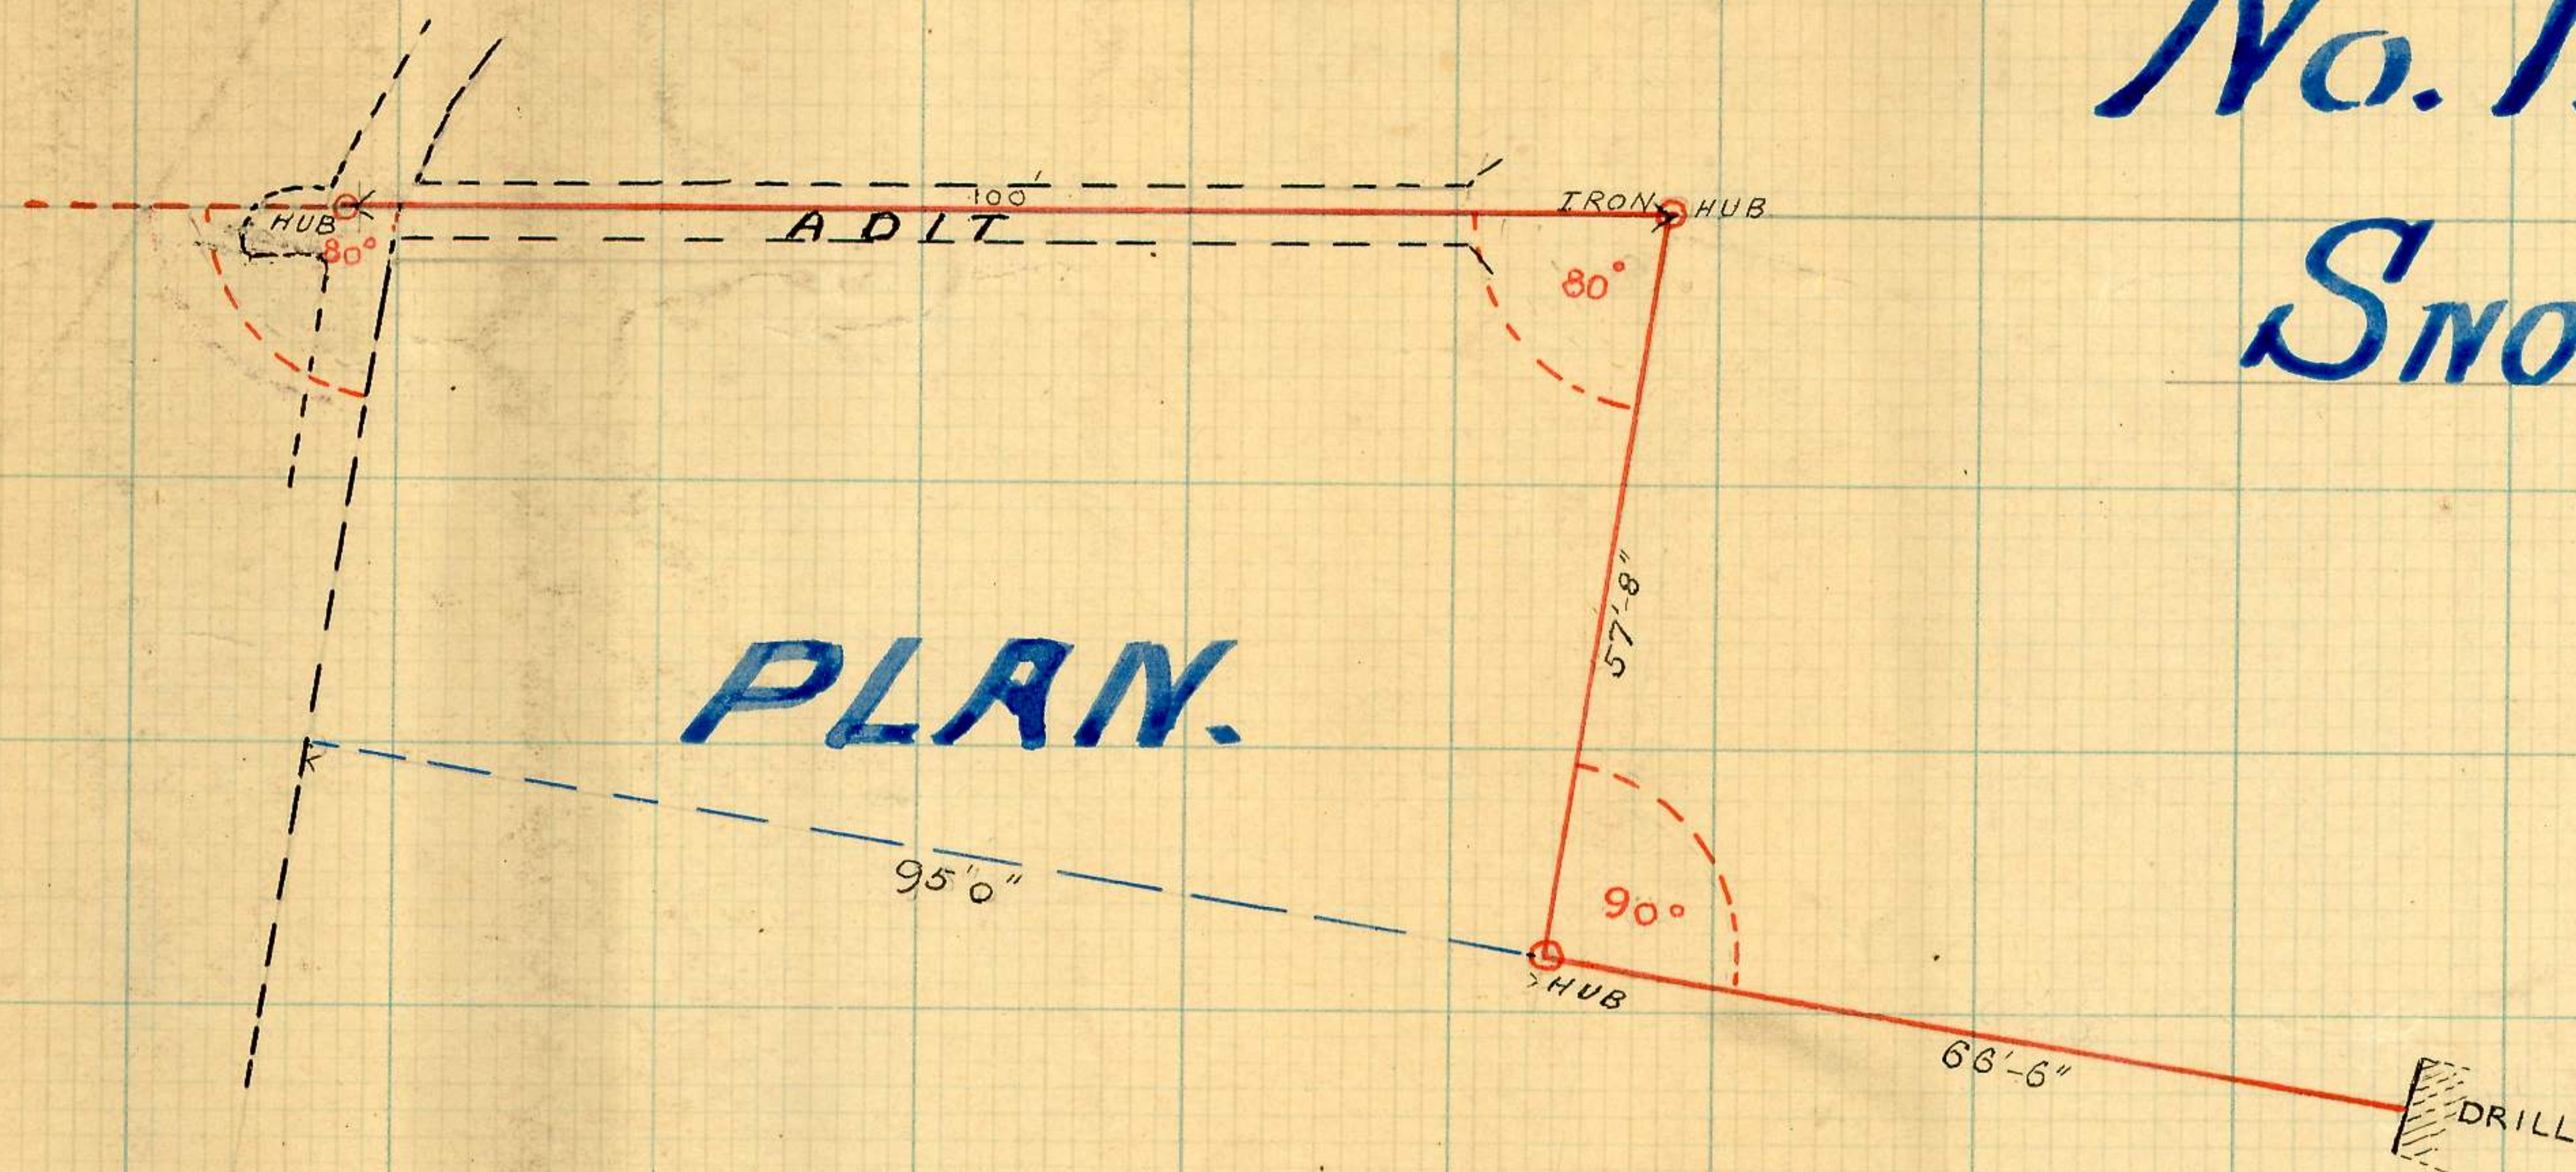


No. 1. Hole. 30° SNOWSTORM MINE.

PLAN.

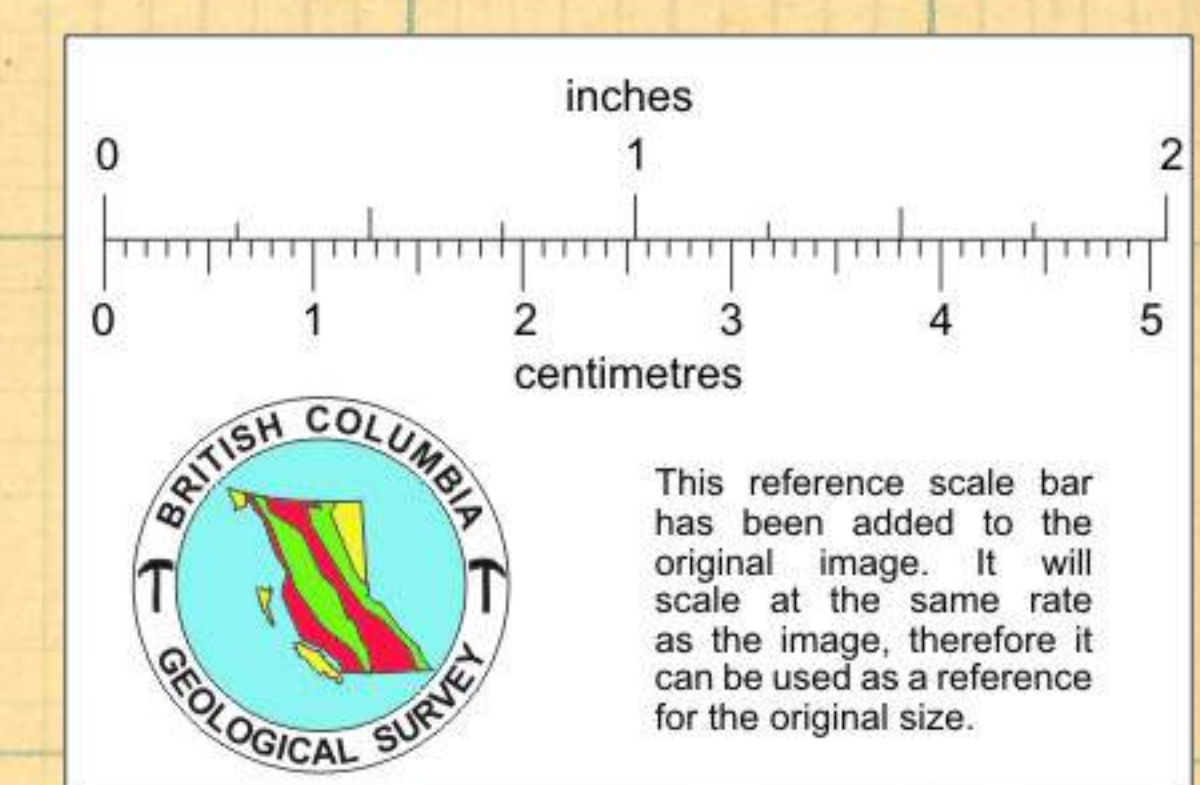

CROSS SECTION.

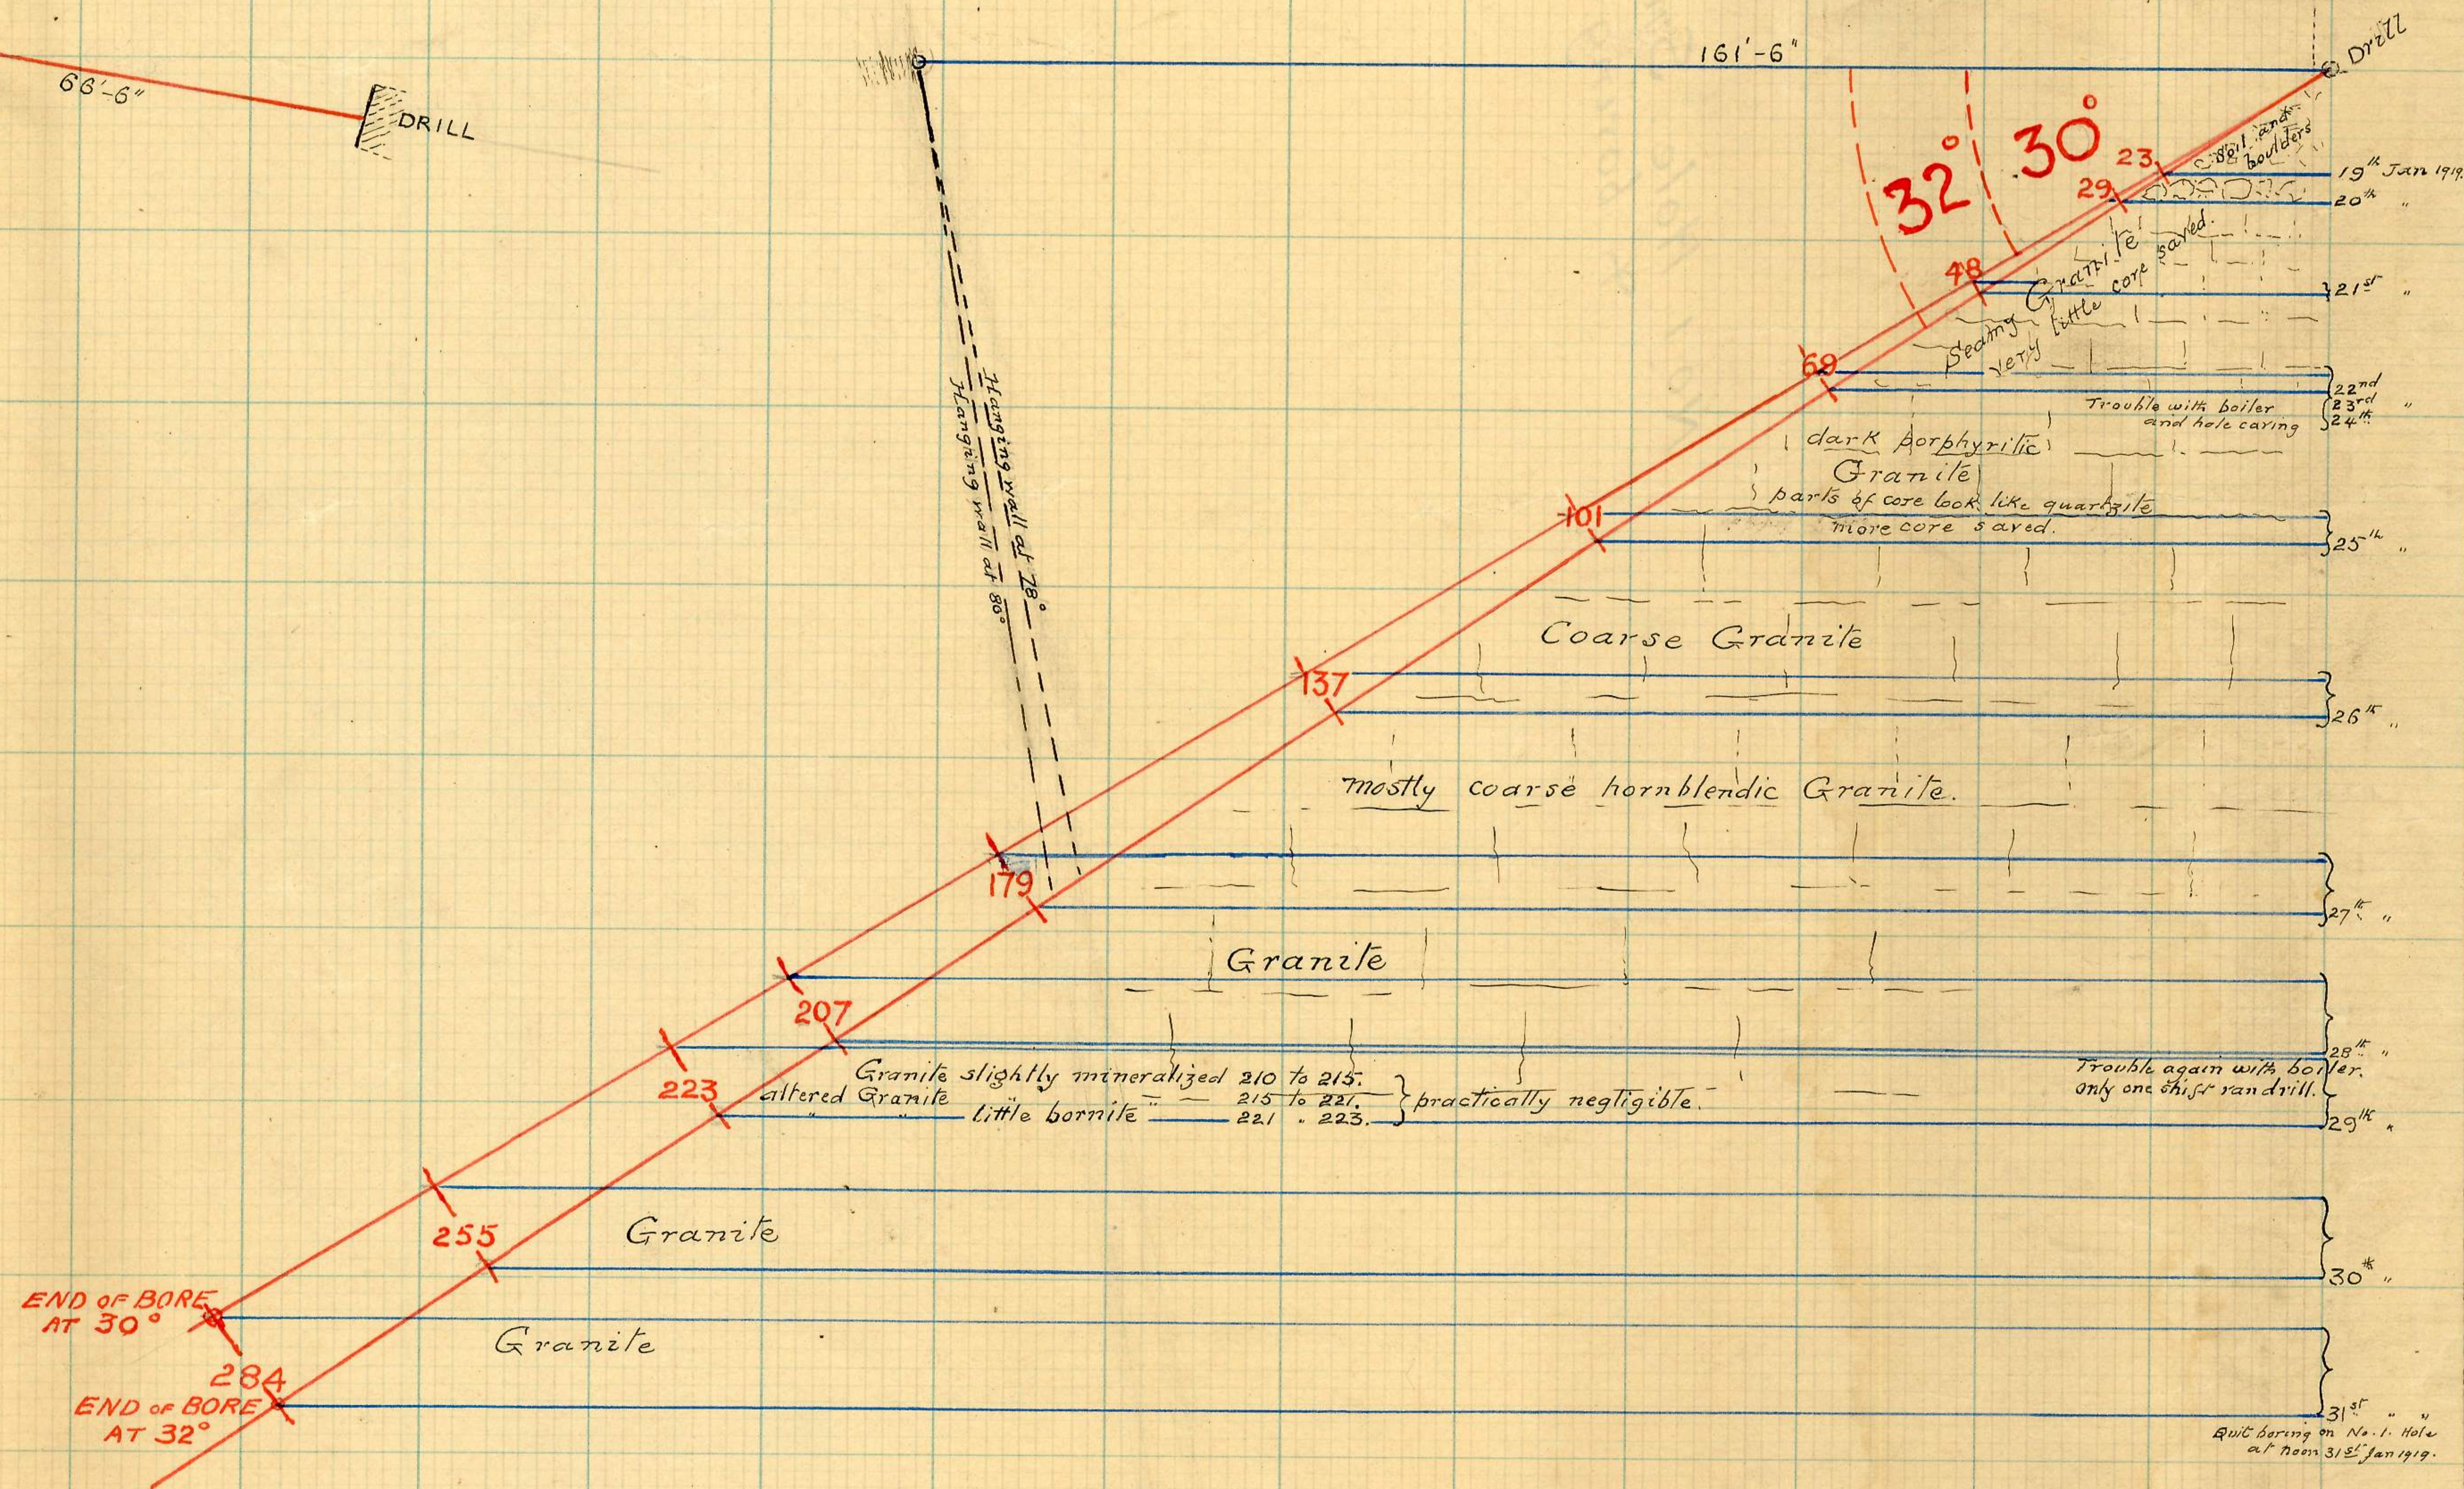

843009