



Mail to Bill MacMillan Dept of Mines Victoria

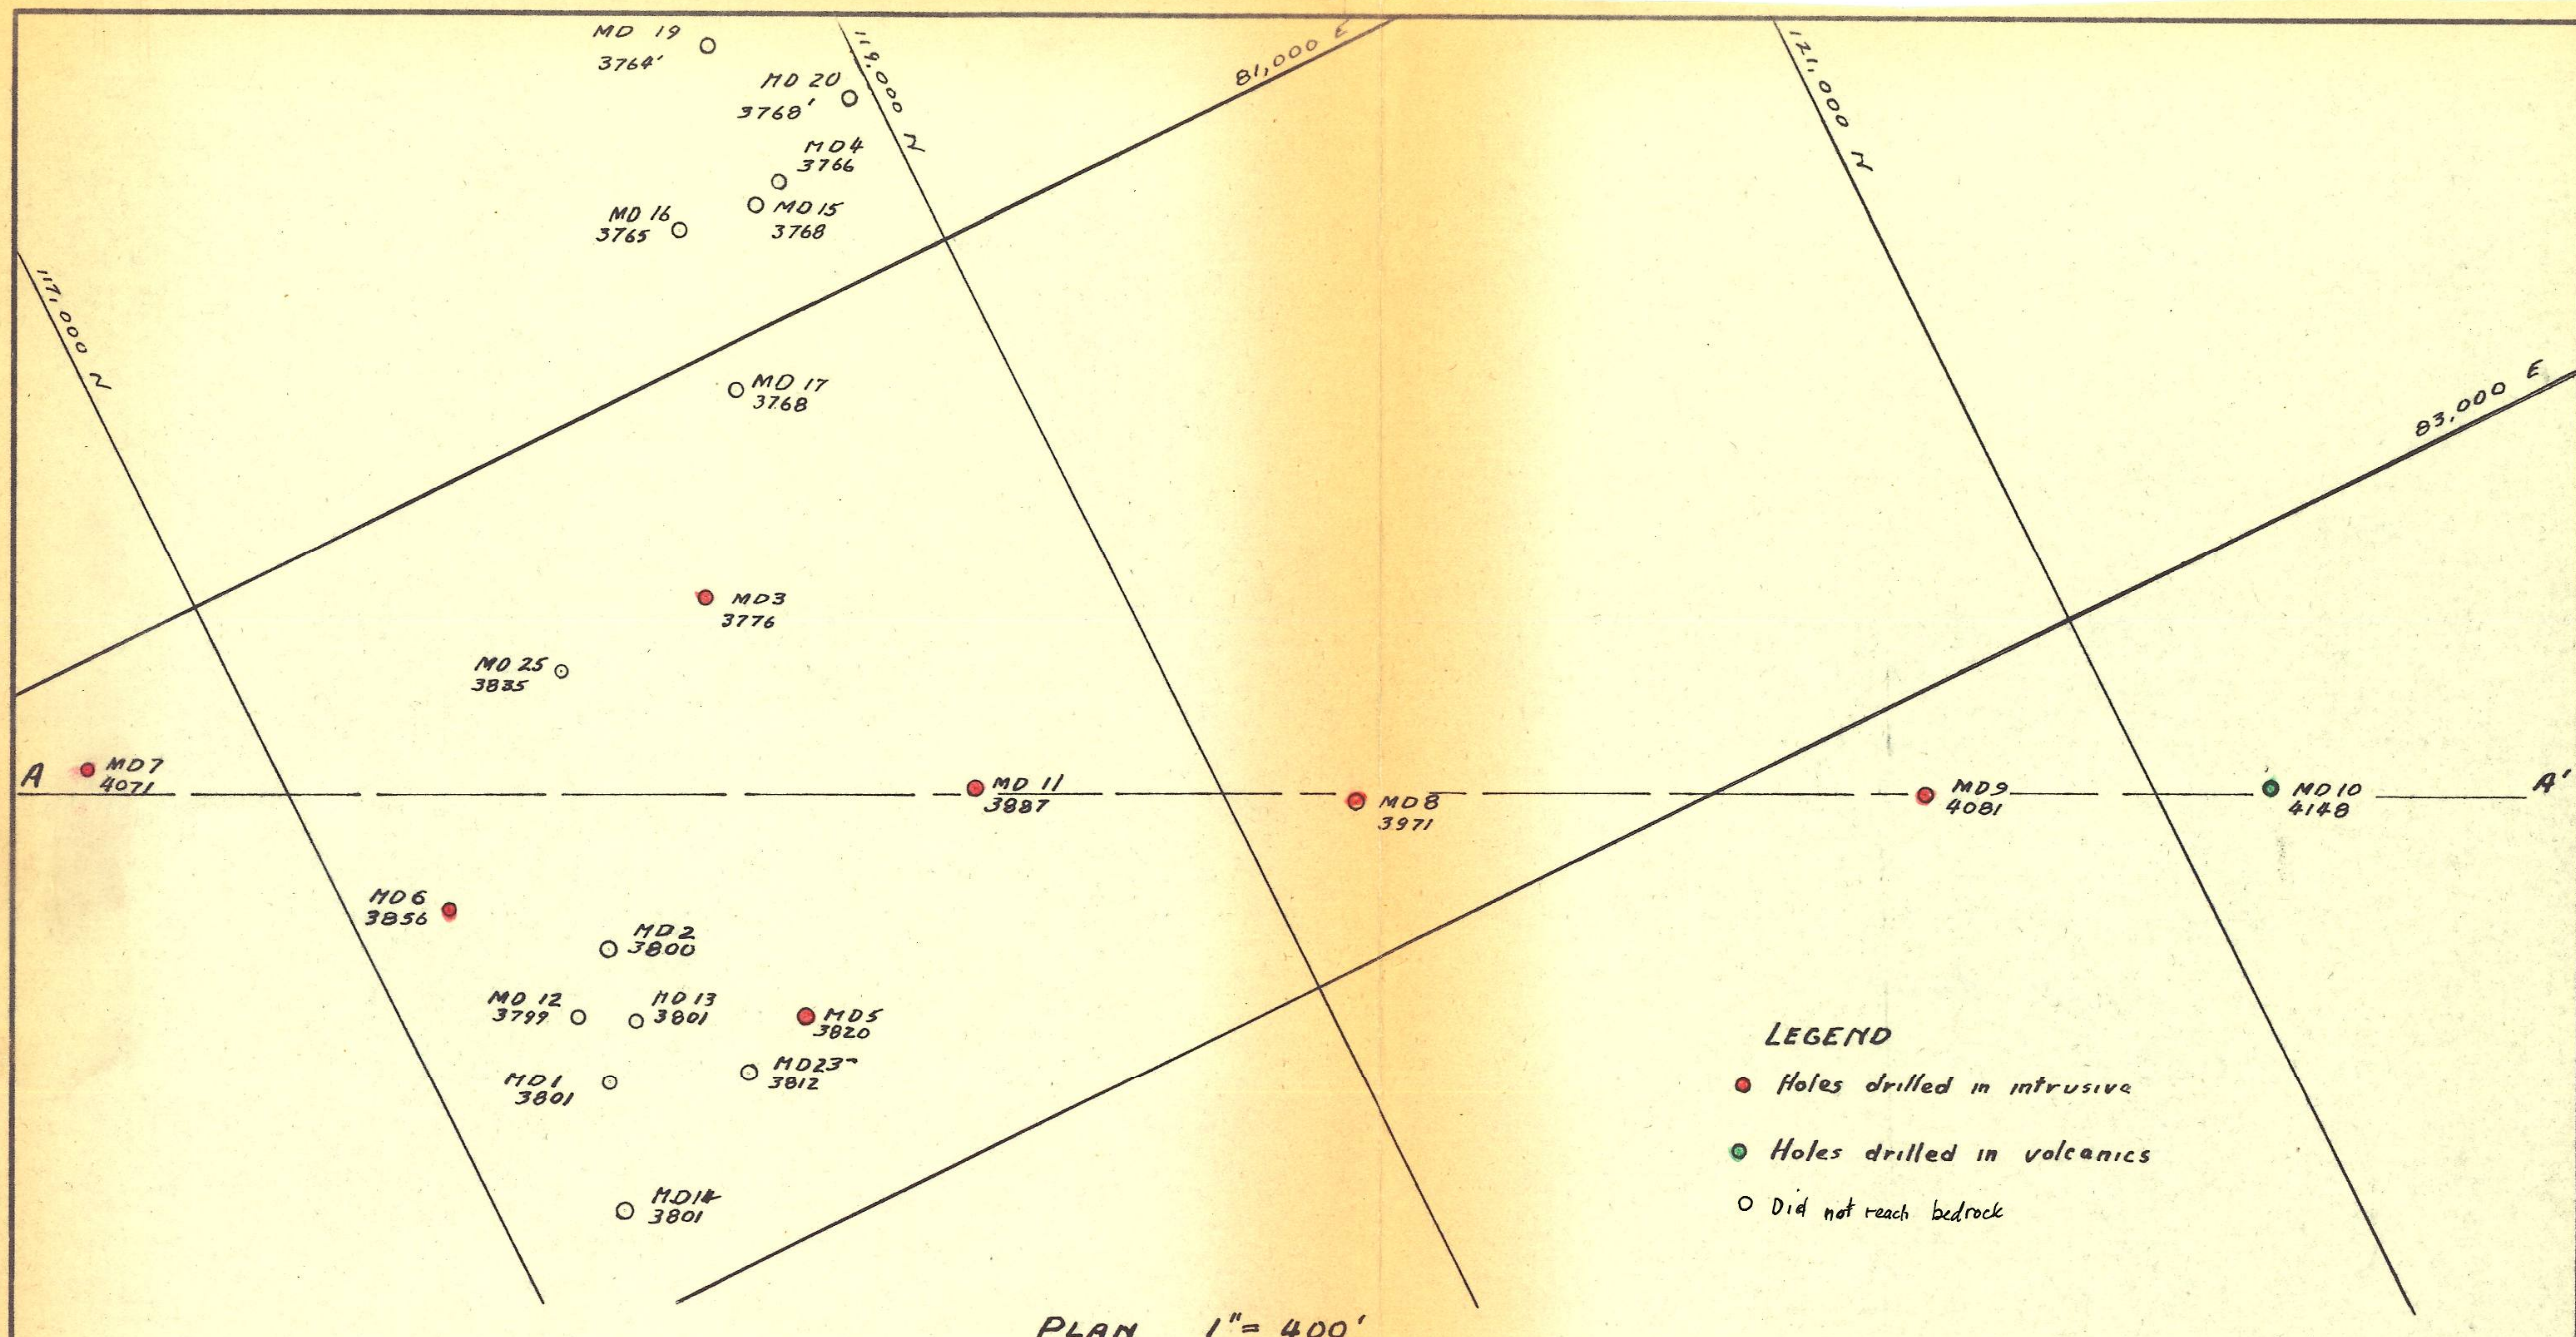


- LEGEND**
- Holes drilled in intrusives
 - Holes drilled in volcanics
 - Did not reach bedrock

PLAN 1" = 400'

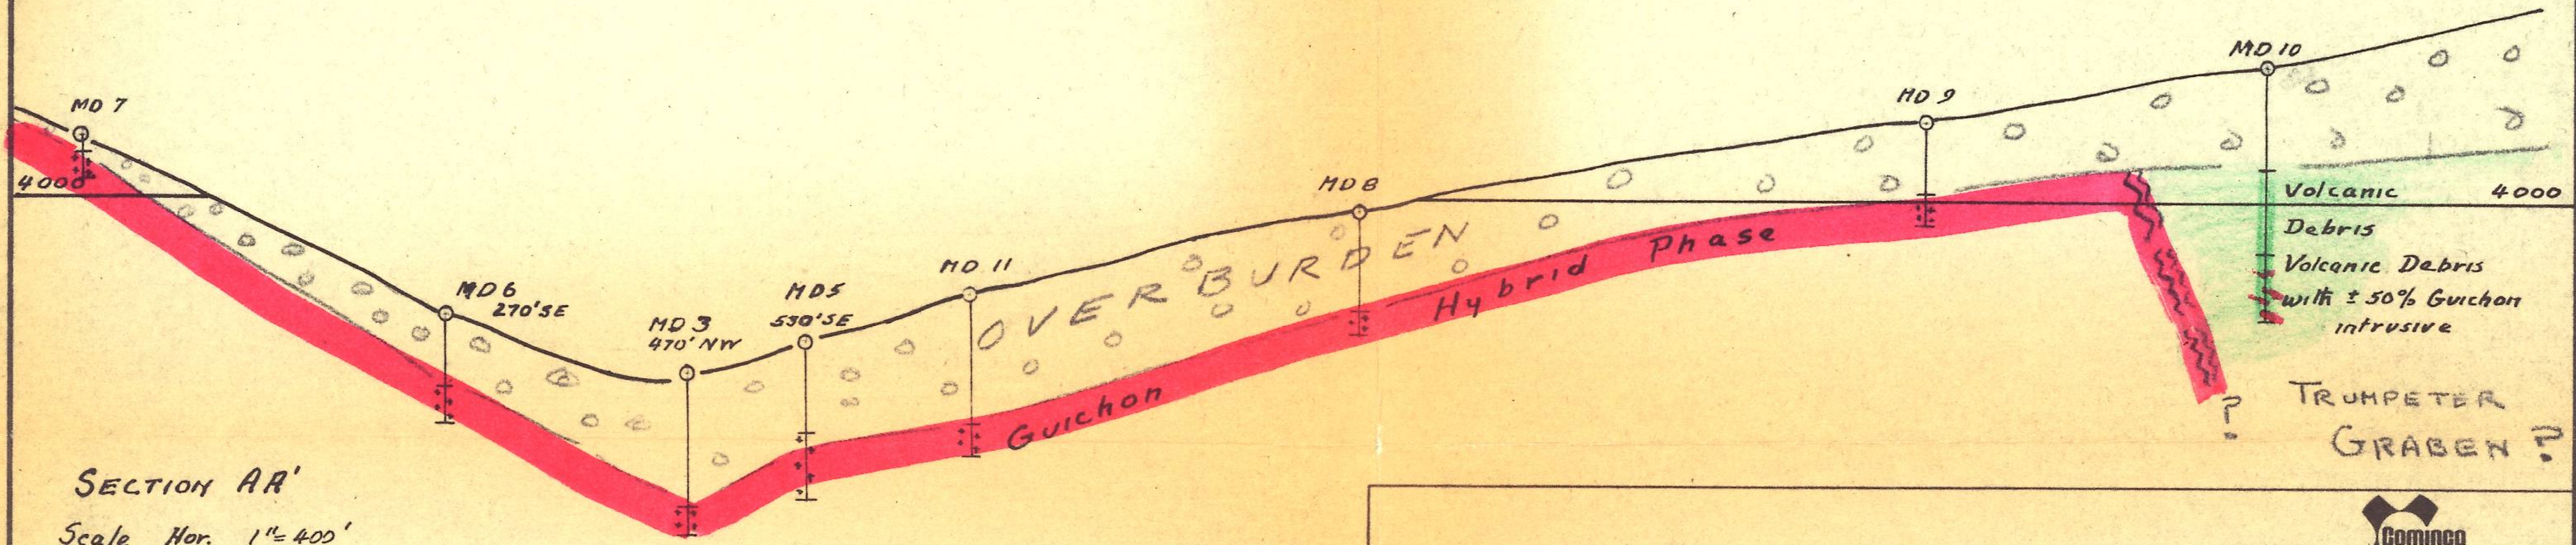

SECTION AR'
 Scale Hor. 1" = 400'
 Vert. 1" = 200'

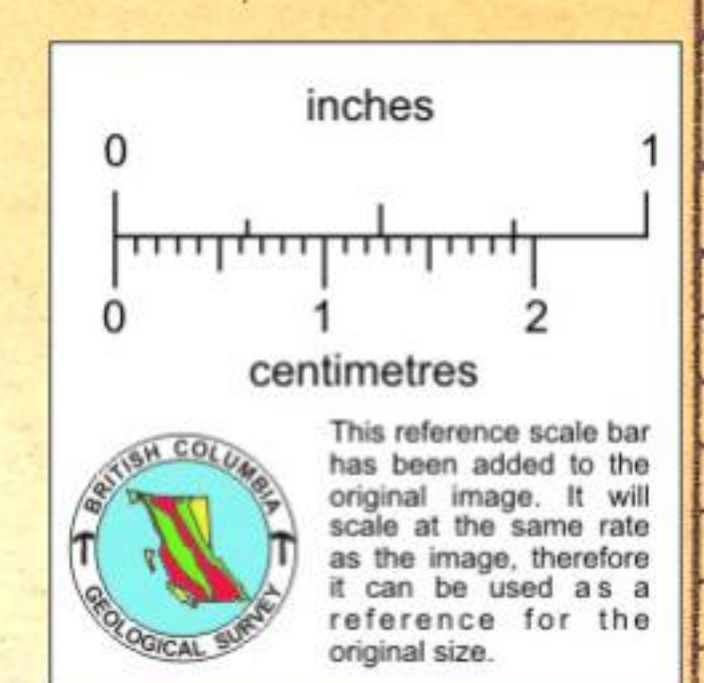

Drawn by:		Traced by: SJP	
Revised by	Date	Revised by	Date

Cominco

**VALLEY COPPER WASTE DISPOSAL & TAILINGS
 MIDDLE DAMSITE AREA**

896342

Scale: as shown Date: MAY 1, 196 Plate: