



0-U-13

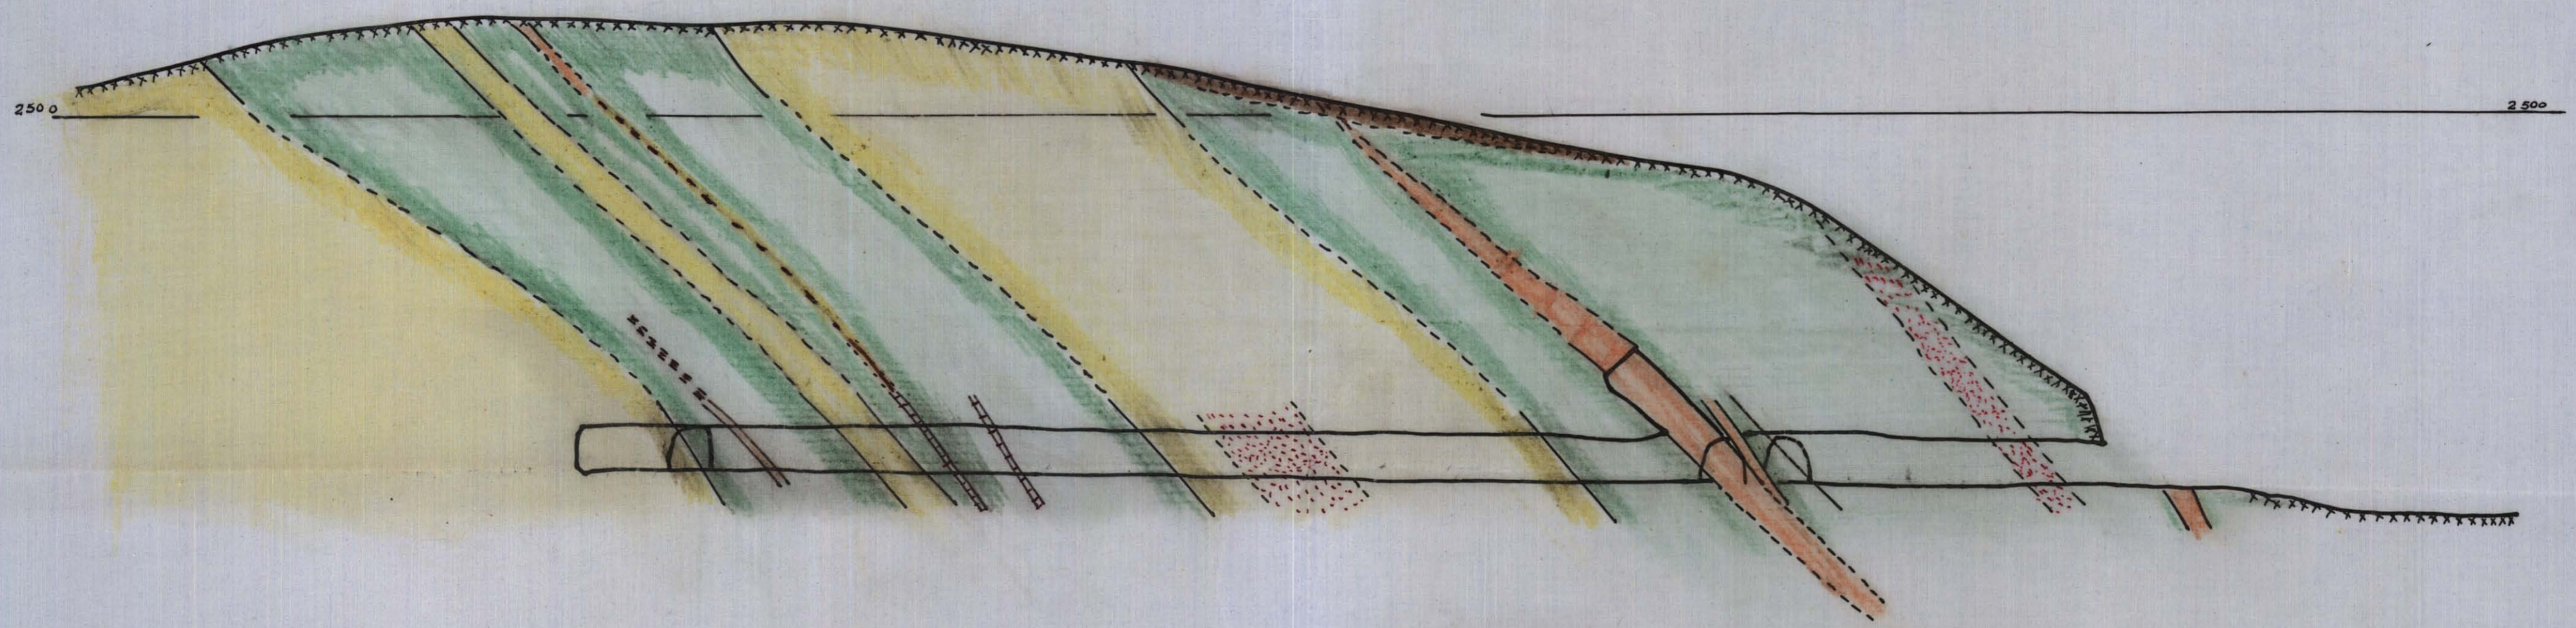

SECTION
PLAN.

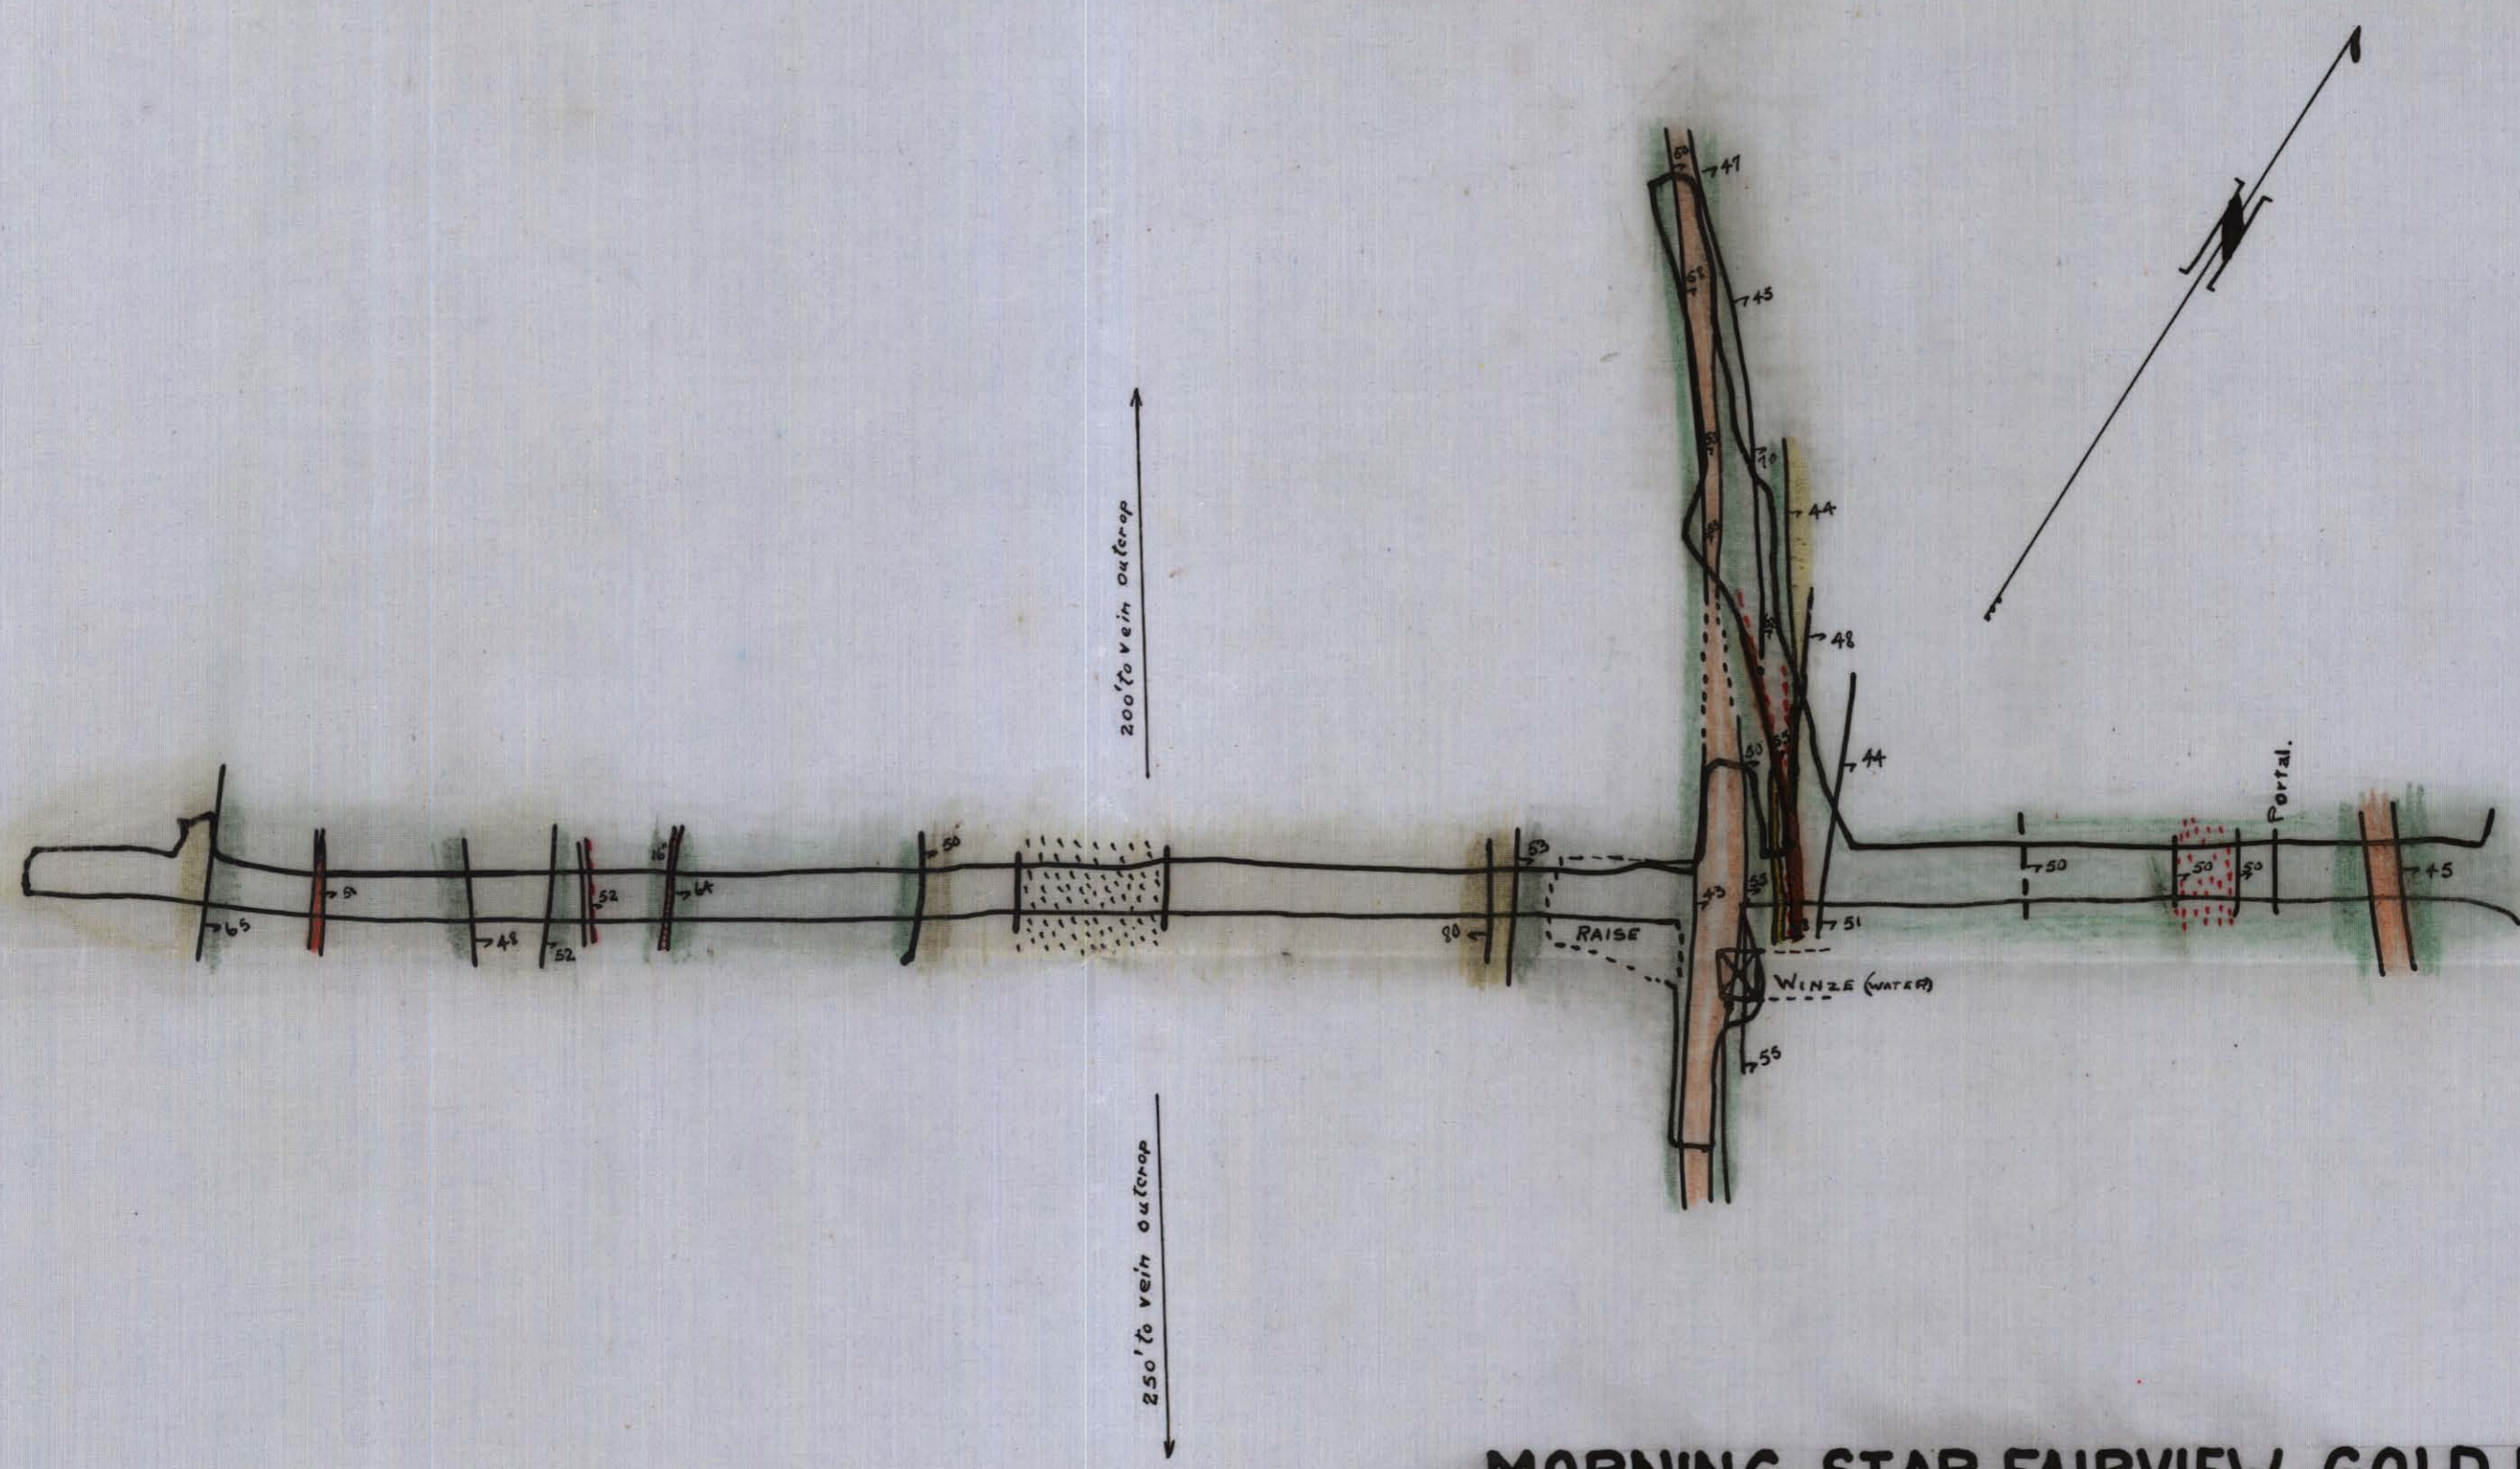

MORNING STAR FAIRVIEW GOLD MINES LTD.
— SILVER CROWN TUNNEL —
— GEOLOGY —

82E/4E
82E/3W-6,8

SCALE · 1" = 20'



LEGEND:

- | | | | |
|----------------|--|--------|--|
| SOIL | | QUARTZ | |
| APLITE GRANITE | | GOUGE | |
| SCHIST | | | |

January 1934.
Geo. C. Stott

001459

0-U-13