

20,000N

15,000N

10,000N


5,000N

5,000E

10,000E

15,000E


20,000E

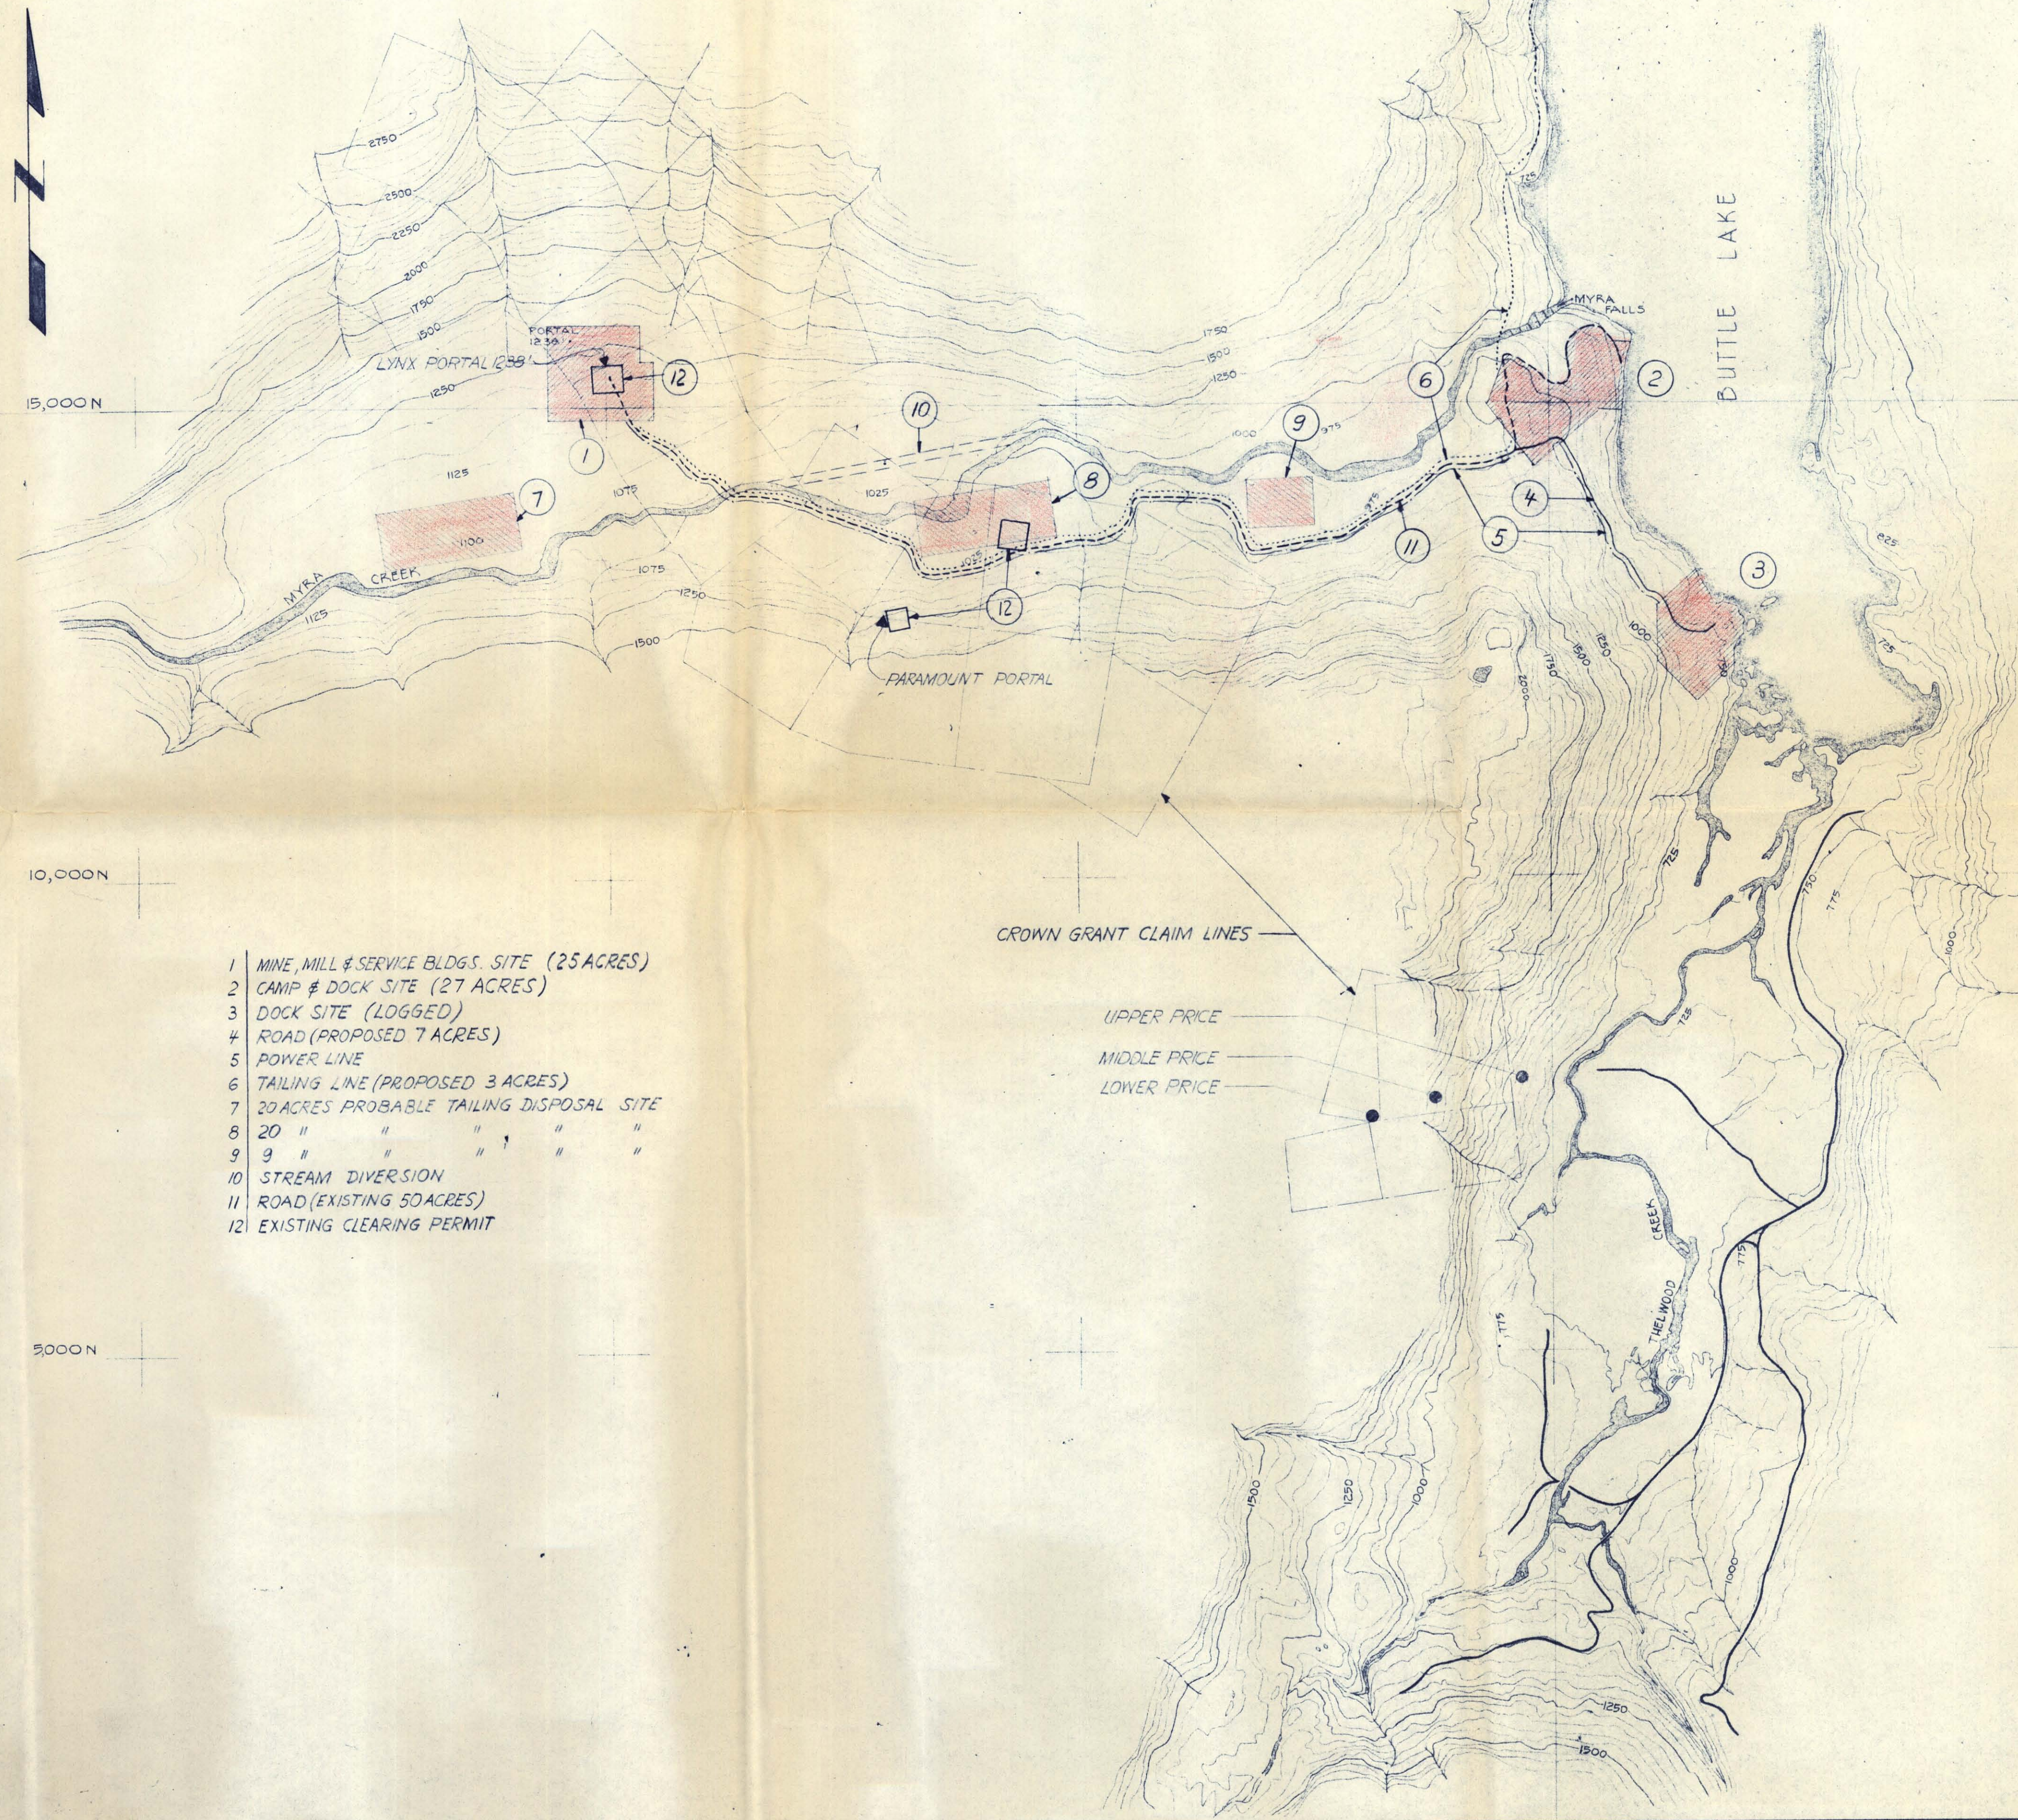

- 1 MINE, MILL & SERVICE BLDGS. SITE (25 ACRES)
- 2 CAMP & DOCK SITE (27 ACRES)
- 3 DOCK SITE (LOGGED)
- 4 ROAD (PROPOSED 7 ACRES)
- 5 POWER LINE
- 6 TAILING LINE (PROPOSED 3 ACRES)
- 7 20 ACRES PROBABLE TAILING DISPOSAL SITE
- 8 20 " " " " " "
- 9 9 " " " " " "
- 10 STREAM DIVERSION
- 11 ROAD (EXISTING 50 ACRES)
- 12 EXISTING CLEARING PERMIT

CROWN GRANT CLAIM LINES

UPPER PRICE
MIDDLE PRICE
LOWER PRICE

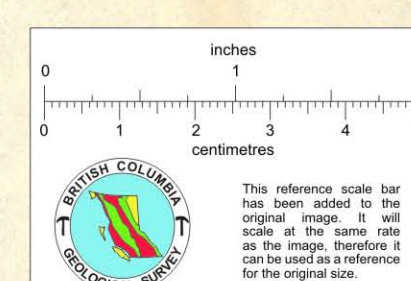

SCALE: 1" = 1000'
CONTOUR INTERVAL: 25 & 50 FT.



KEY PLAN SCALE: 1" = 4 MILES

92F/12E
92F-71, 72

ISSUED
MAR 18 1963
WRIGHT ENGINEERS LTD.
Vancouver, B. C.

REFERENCE		DWG. NO.	
GENERAL PLAN (PRELIMINARY)		375 10 3	
LAND REQUIREMENTS			
WESTERN MINES LTD.			
MYRA FALLS, B.C.			
DATE	DW. N.	APP.	
DWG. No. 375 10 3		WRIGHT ENGINEERS LIMITED VANCOUVER CANADA	

006906