


# PROPERTY FILE

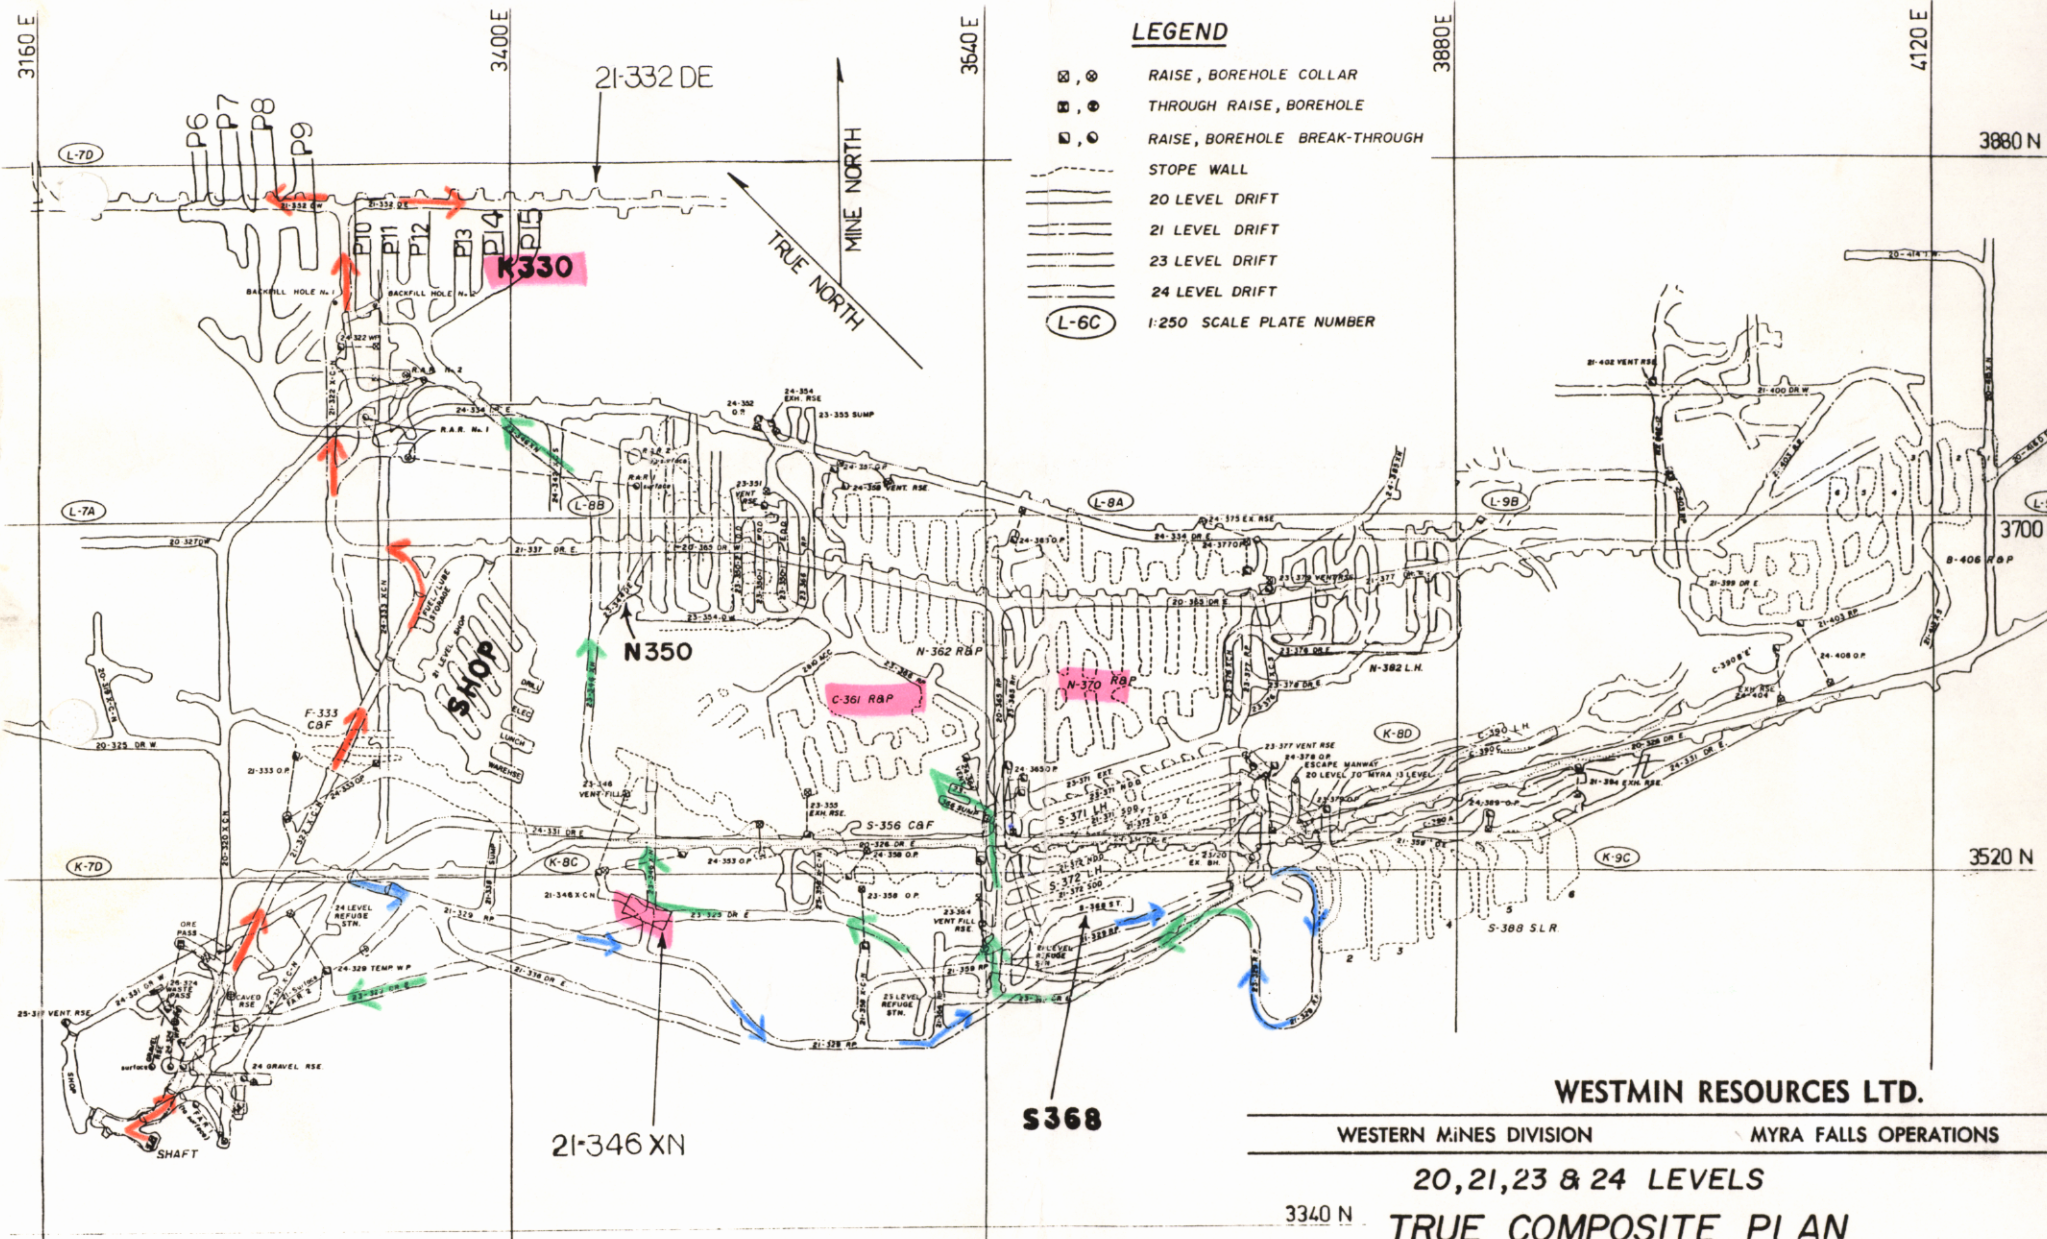

### LEGEND

- ⊠, ⊙ RAISE, BOREHOLE COLLAR
- ⊠, ⊙ THROUGH RAISE, BOREHOLE
- ⊠, ⊙ RAISE, BOREHOLE BREAK-THROUGH
- STOPE WALL
- 20 LEVEL DRIFT
- 21 LEVEL DRIFT
- 23 LEVEL DRIFT
- 24 LEVEL DRIFT
- (L-6C) 1:250 SCALE PLATE NUMBER

WESTMIN RESOURCES LTD.

WESTERN MINES DIVISION

MYRA FALLS OPERATIONS

20, 21, 23 & 24 LEVELS

TRUE COMPOSITE PLAN

S368

21-346 XN

21-332 DE

3340 N

# PROPERTY FILE

