



VERTICAL PROJECTION
ON STRIKE OF ORE ZONE

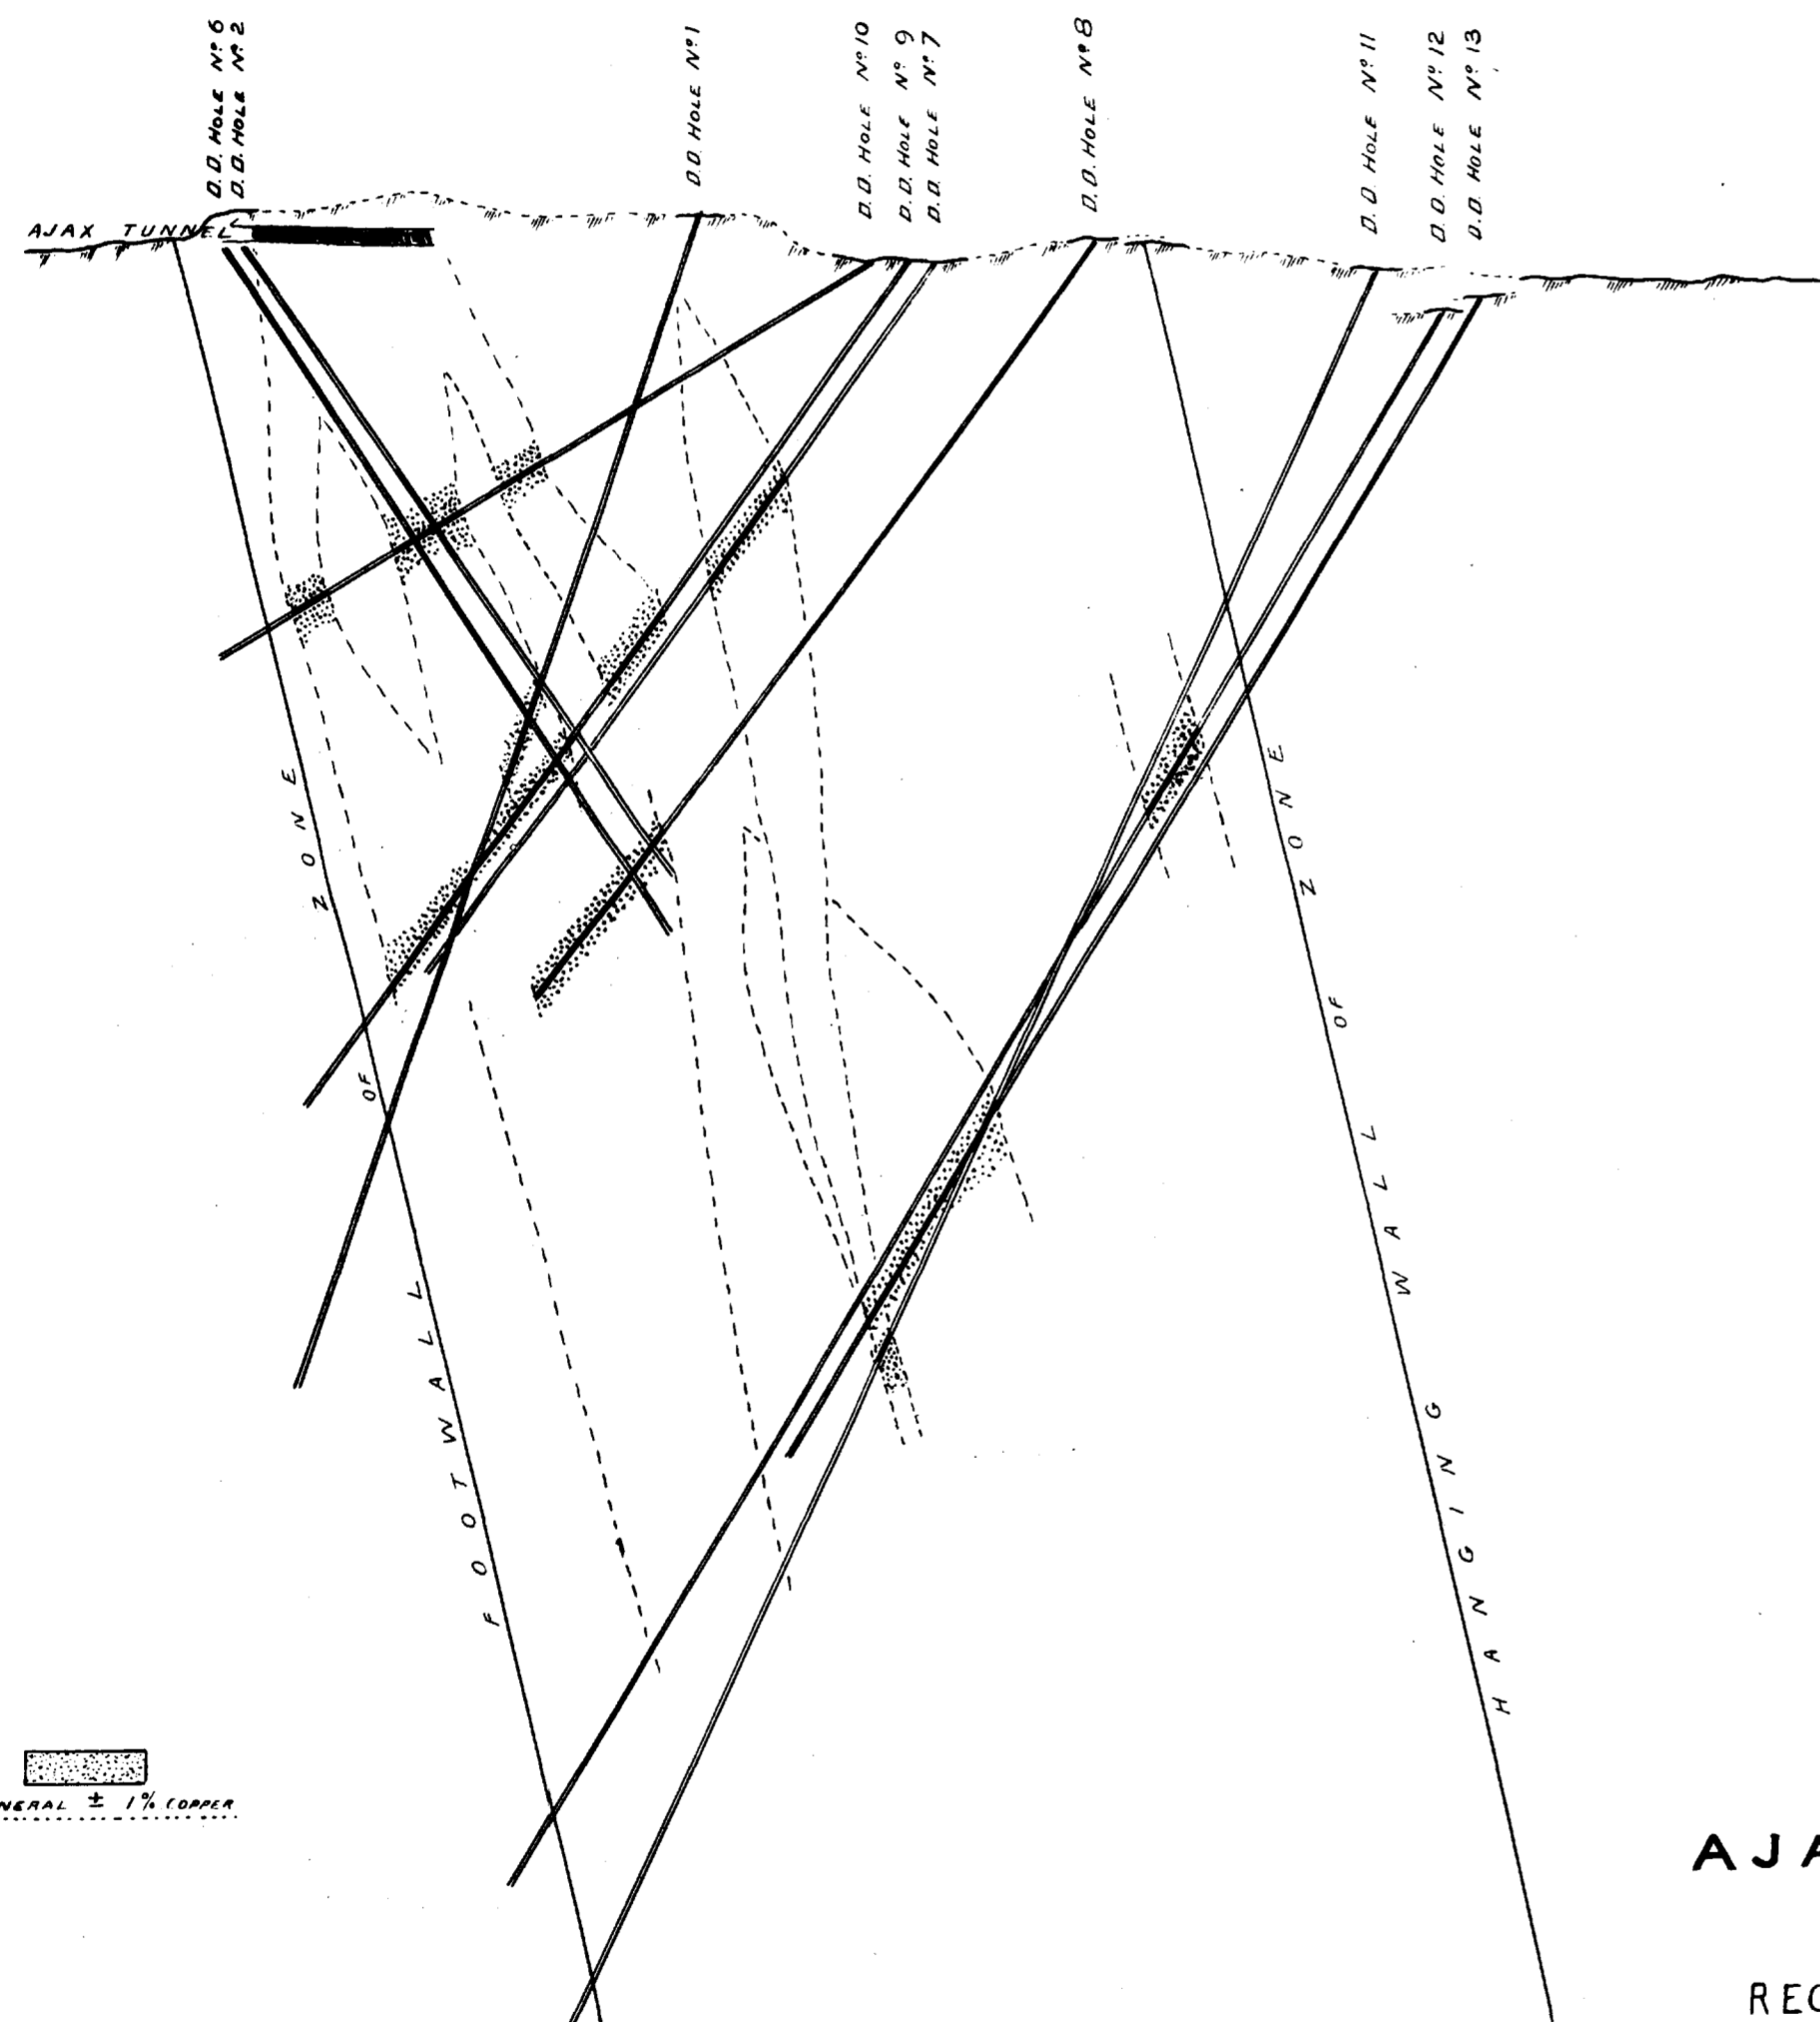



92E/9W
92E/NE-12

To accompany report by H.G. Nichols
Resident Mining Engineer. 1929

PLAN

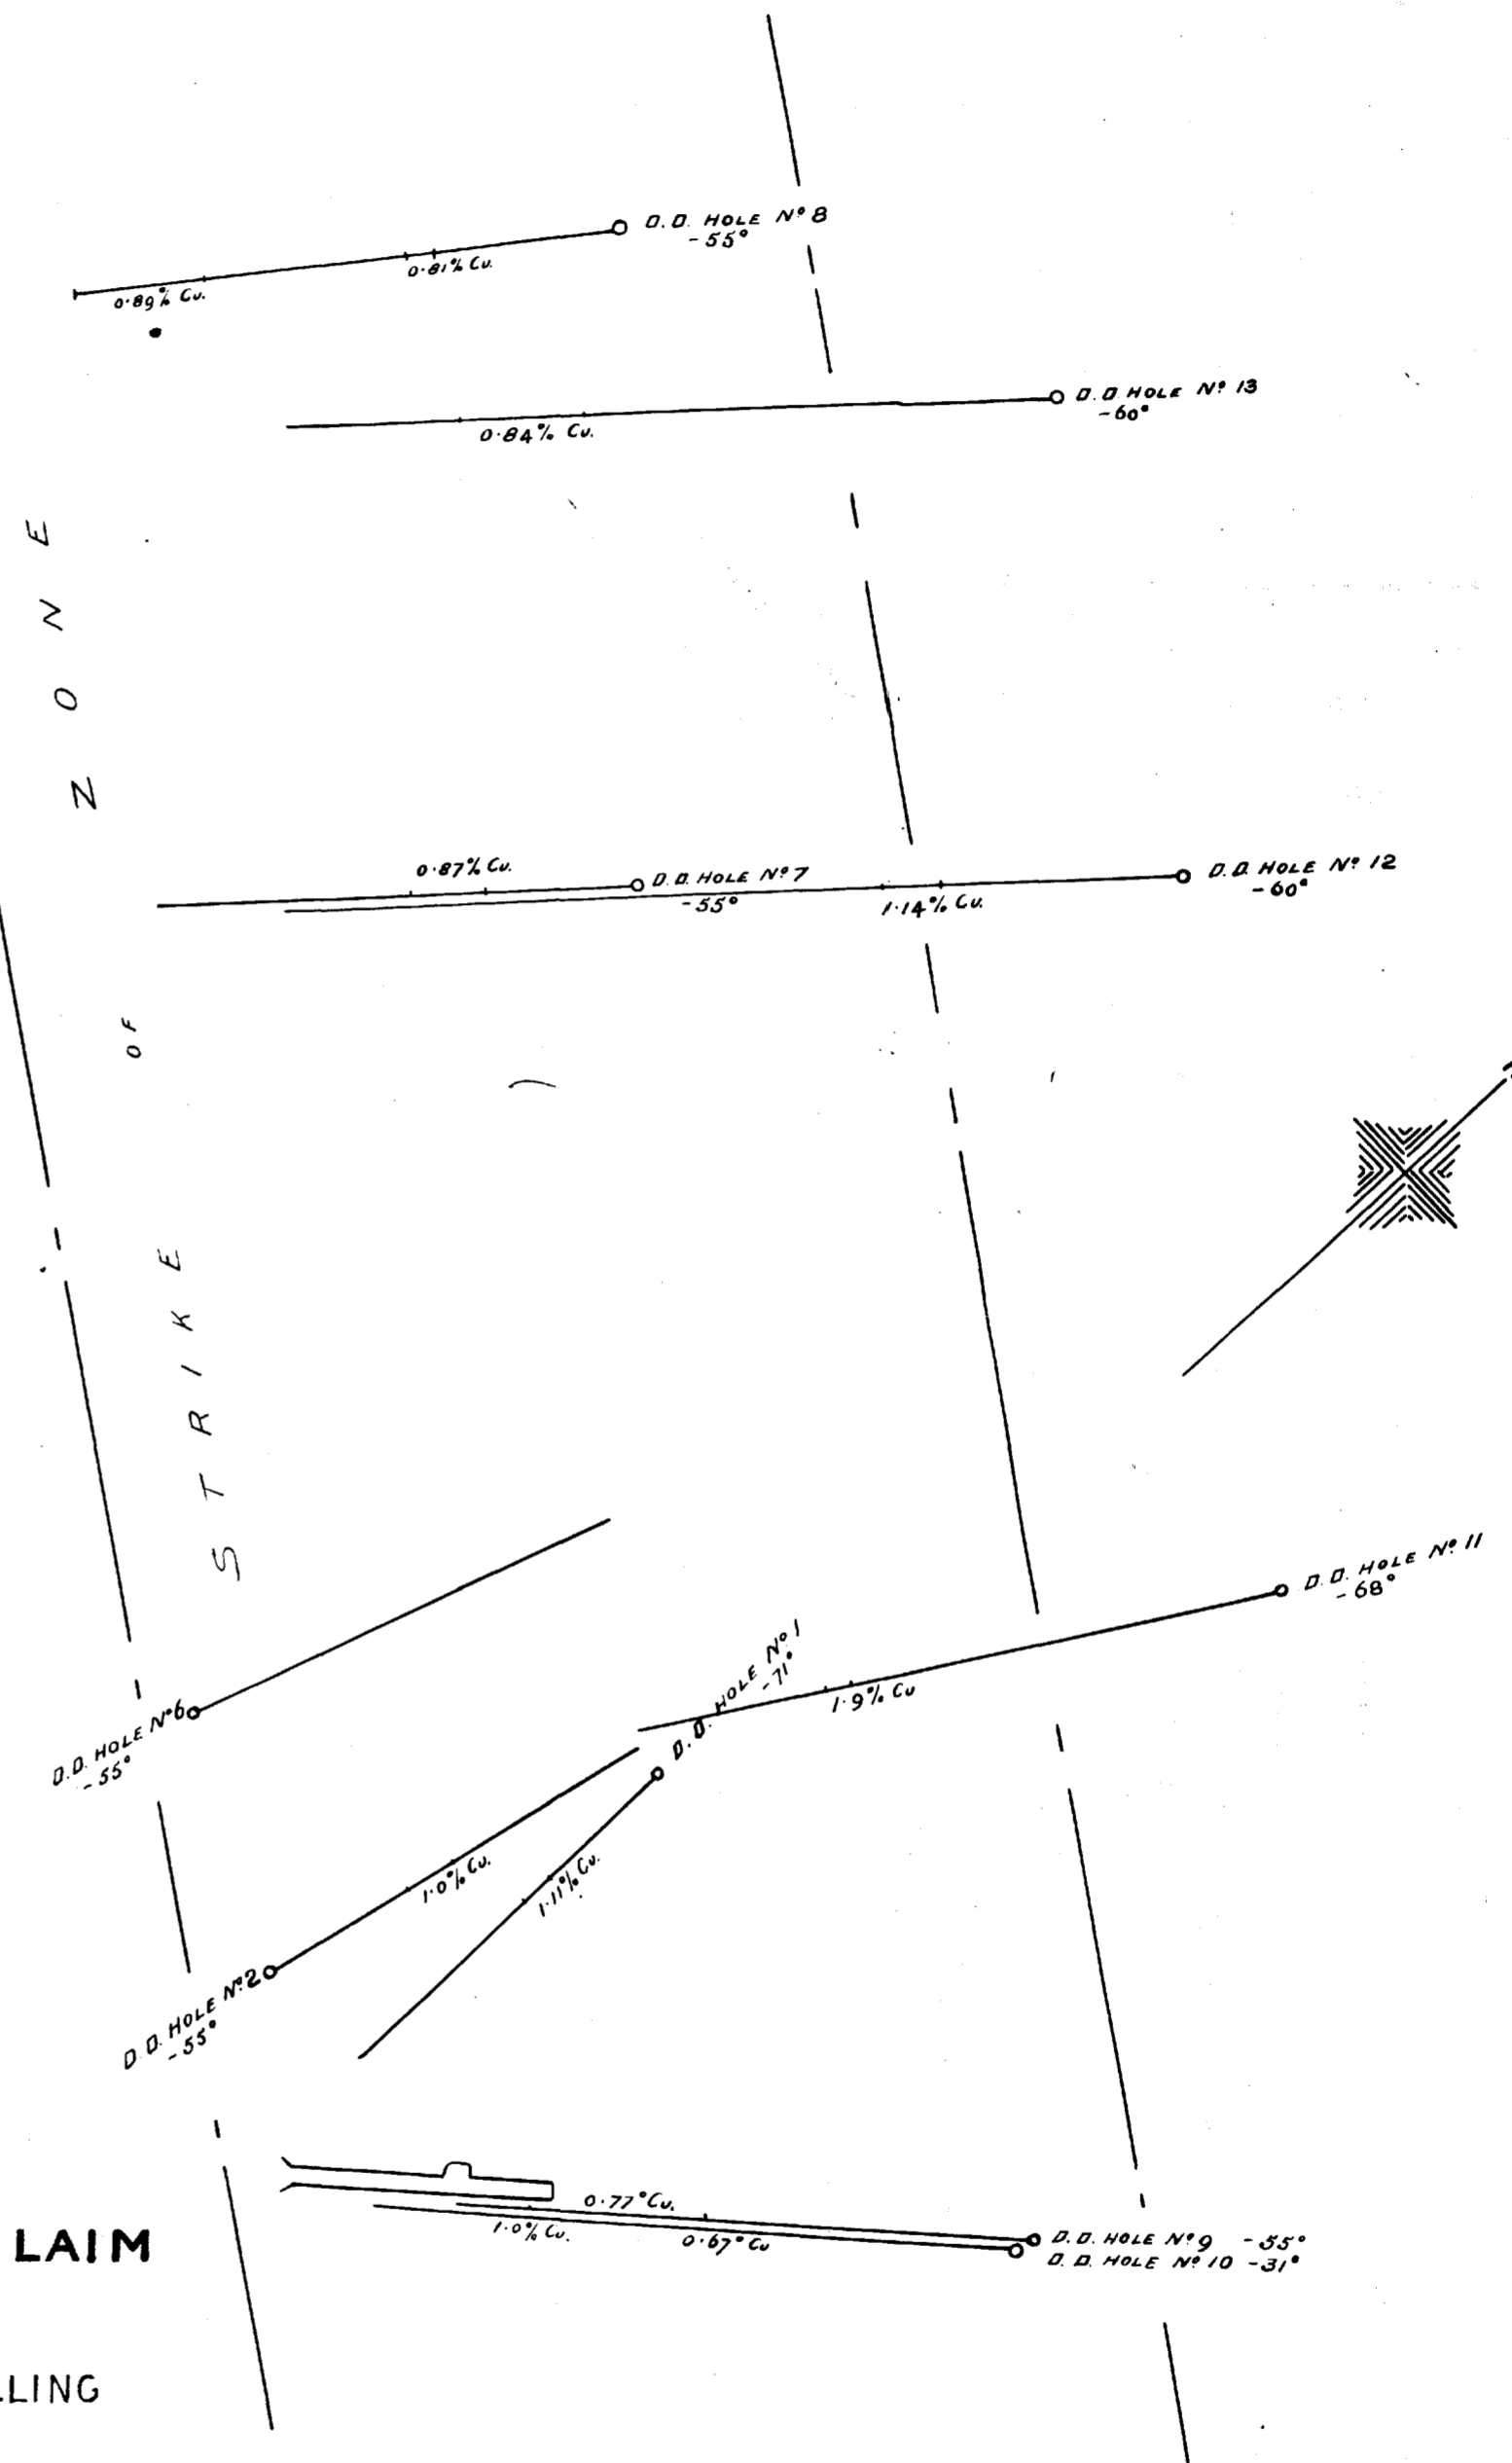

AJAX MINERAL CLAIM
KAMLOOPS M.D.
RECORD OF DIAMOND DRILLING

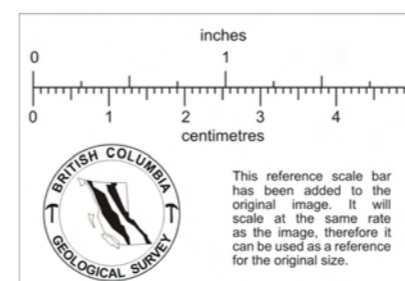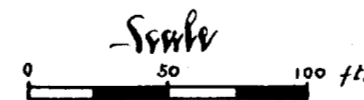

B. C. Bureau of Mines.

909707

K-U-16

K-11-16