

SECTION A-A

SECTION D-D

SECTION E-E

# UNION MINE SECTION LOOKING WEST

SCALE 1 in = 20 FT.

40

Surface

No 1 Tunnel Level

No 2 Tunnel Level

Surface

No 2 Tunnel Level

No 3 Tunnel Level

No 3 Tunnel Level

No 4 Raise

No 4 Intermediate

No 4 Tunnel Level

No 4 Intermediate




DDH No 13

5th Avg Au 1700 Ag 0.90 \$0.27

Barren

DDH No 12

Barren

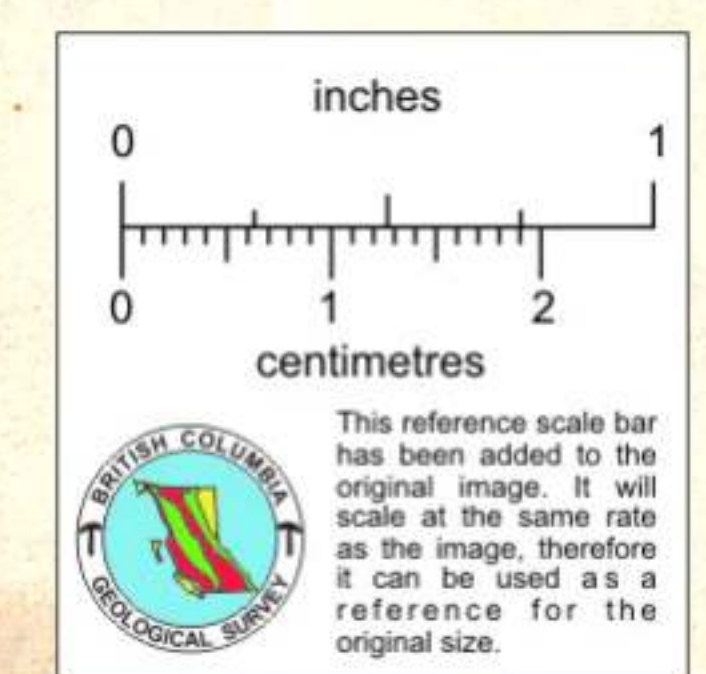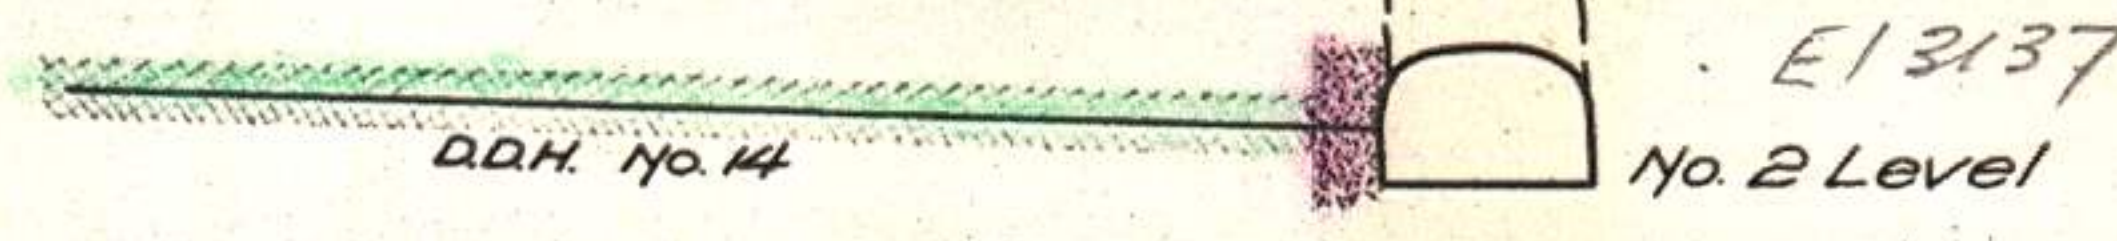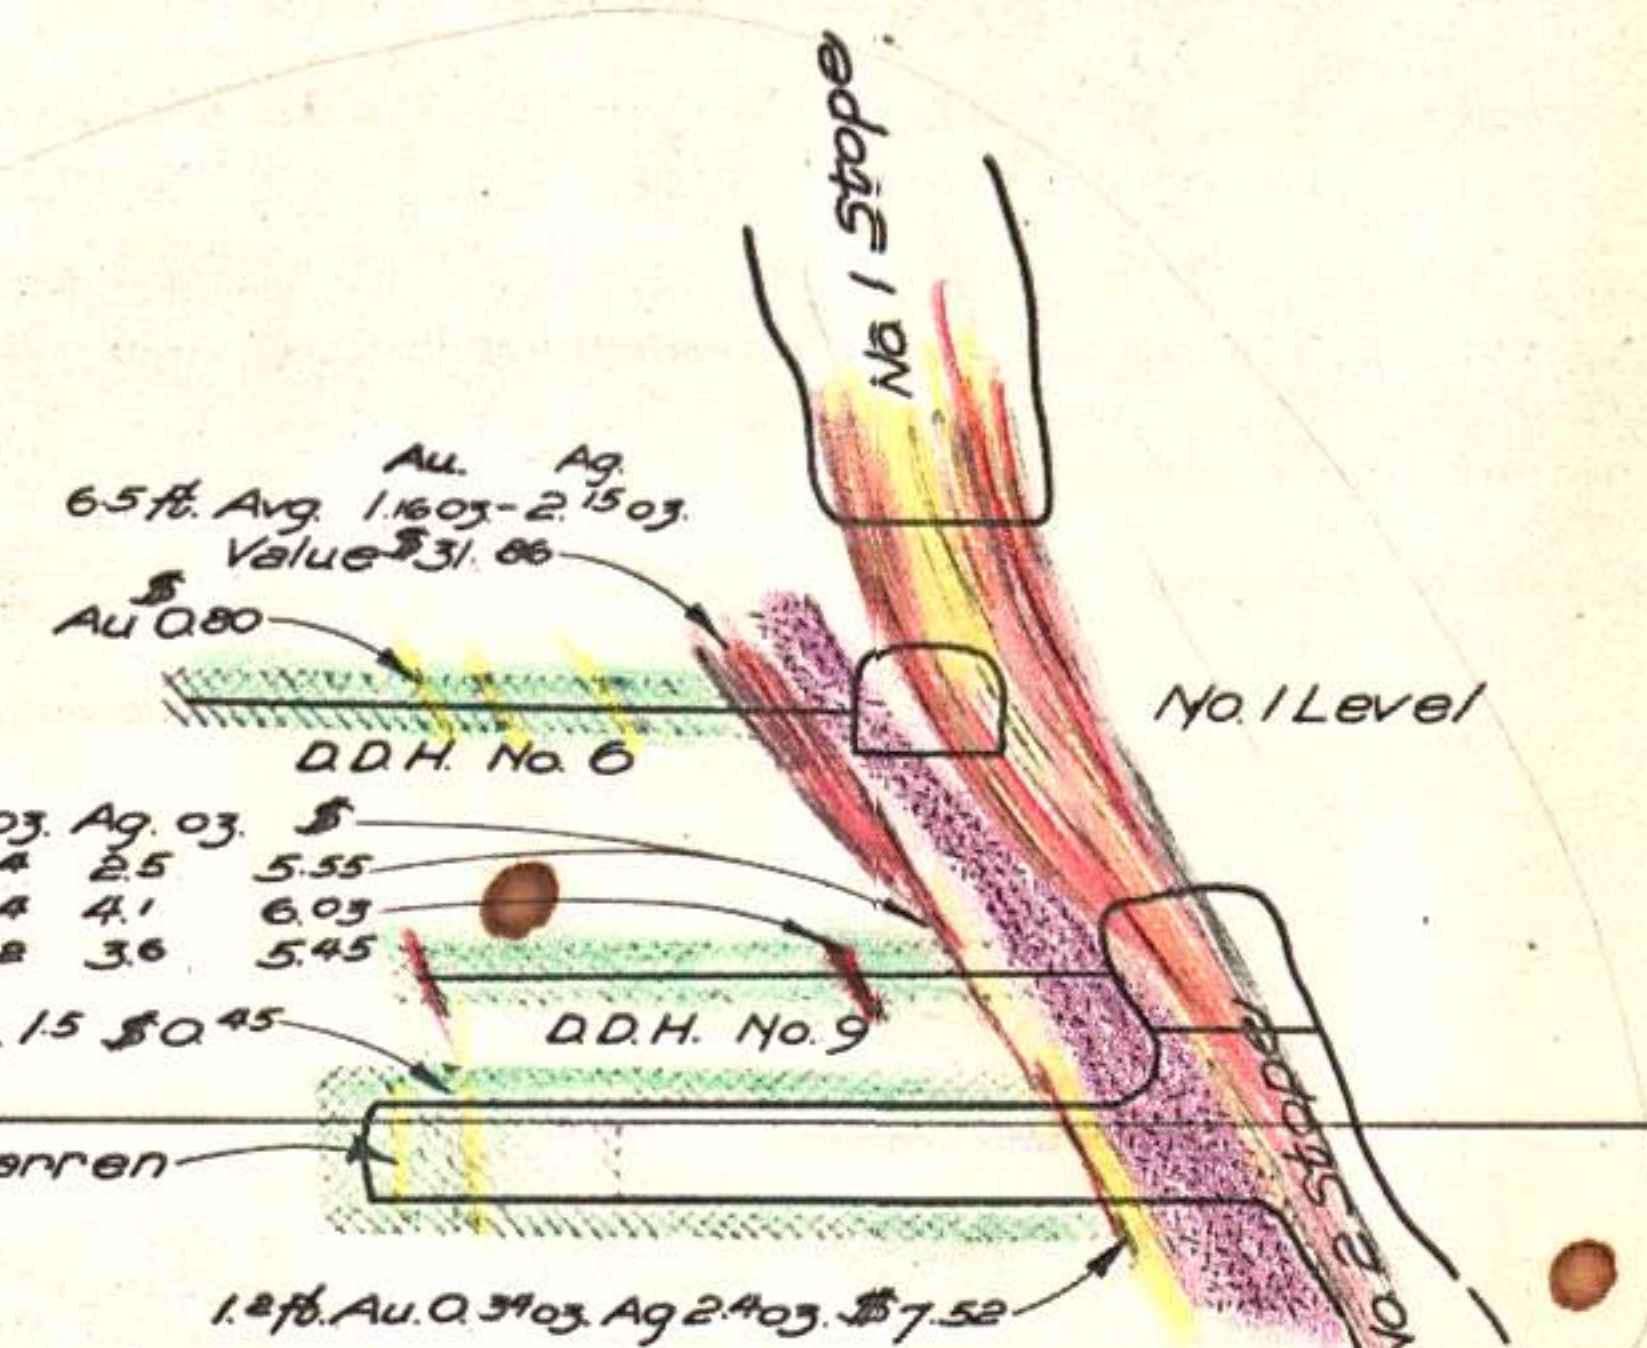

021090

506