




2000
 1800
 1600
 1400
 1200
 1000
 800
 600
 400
 200

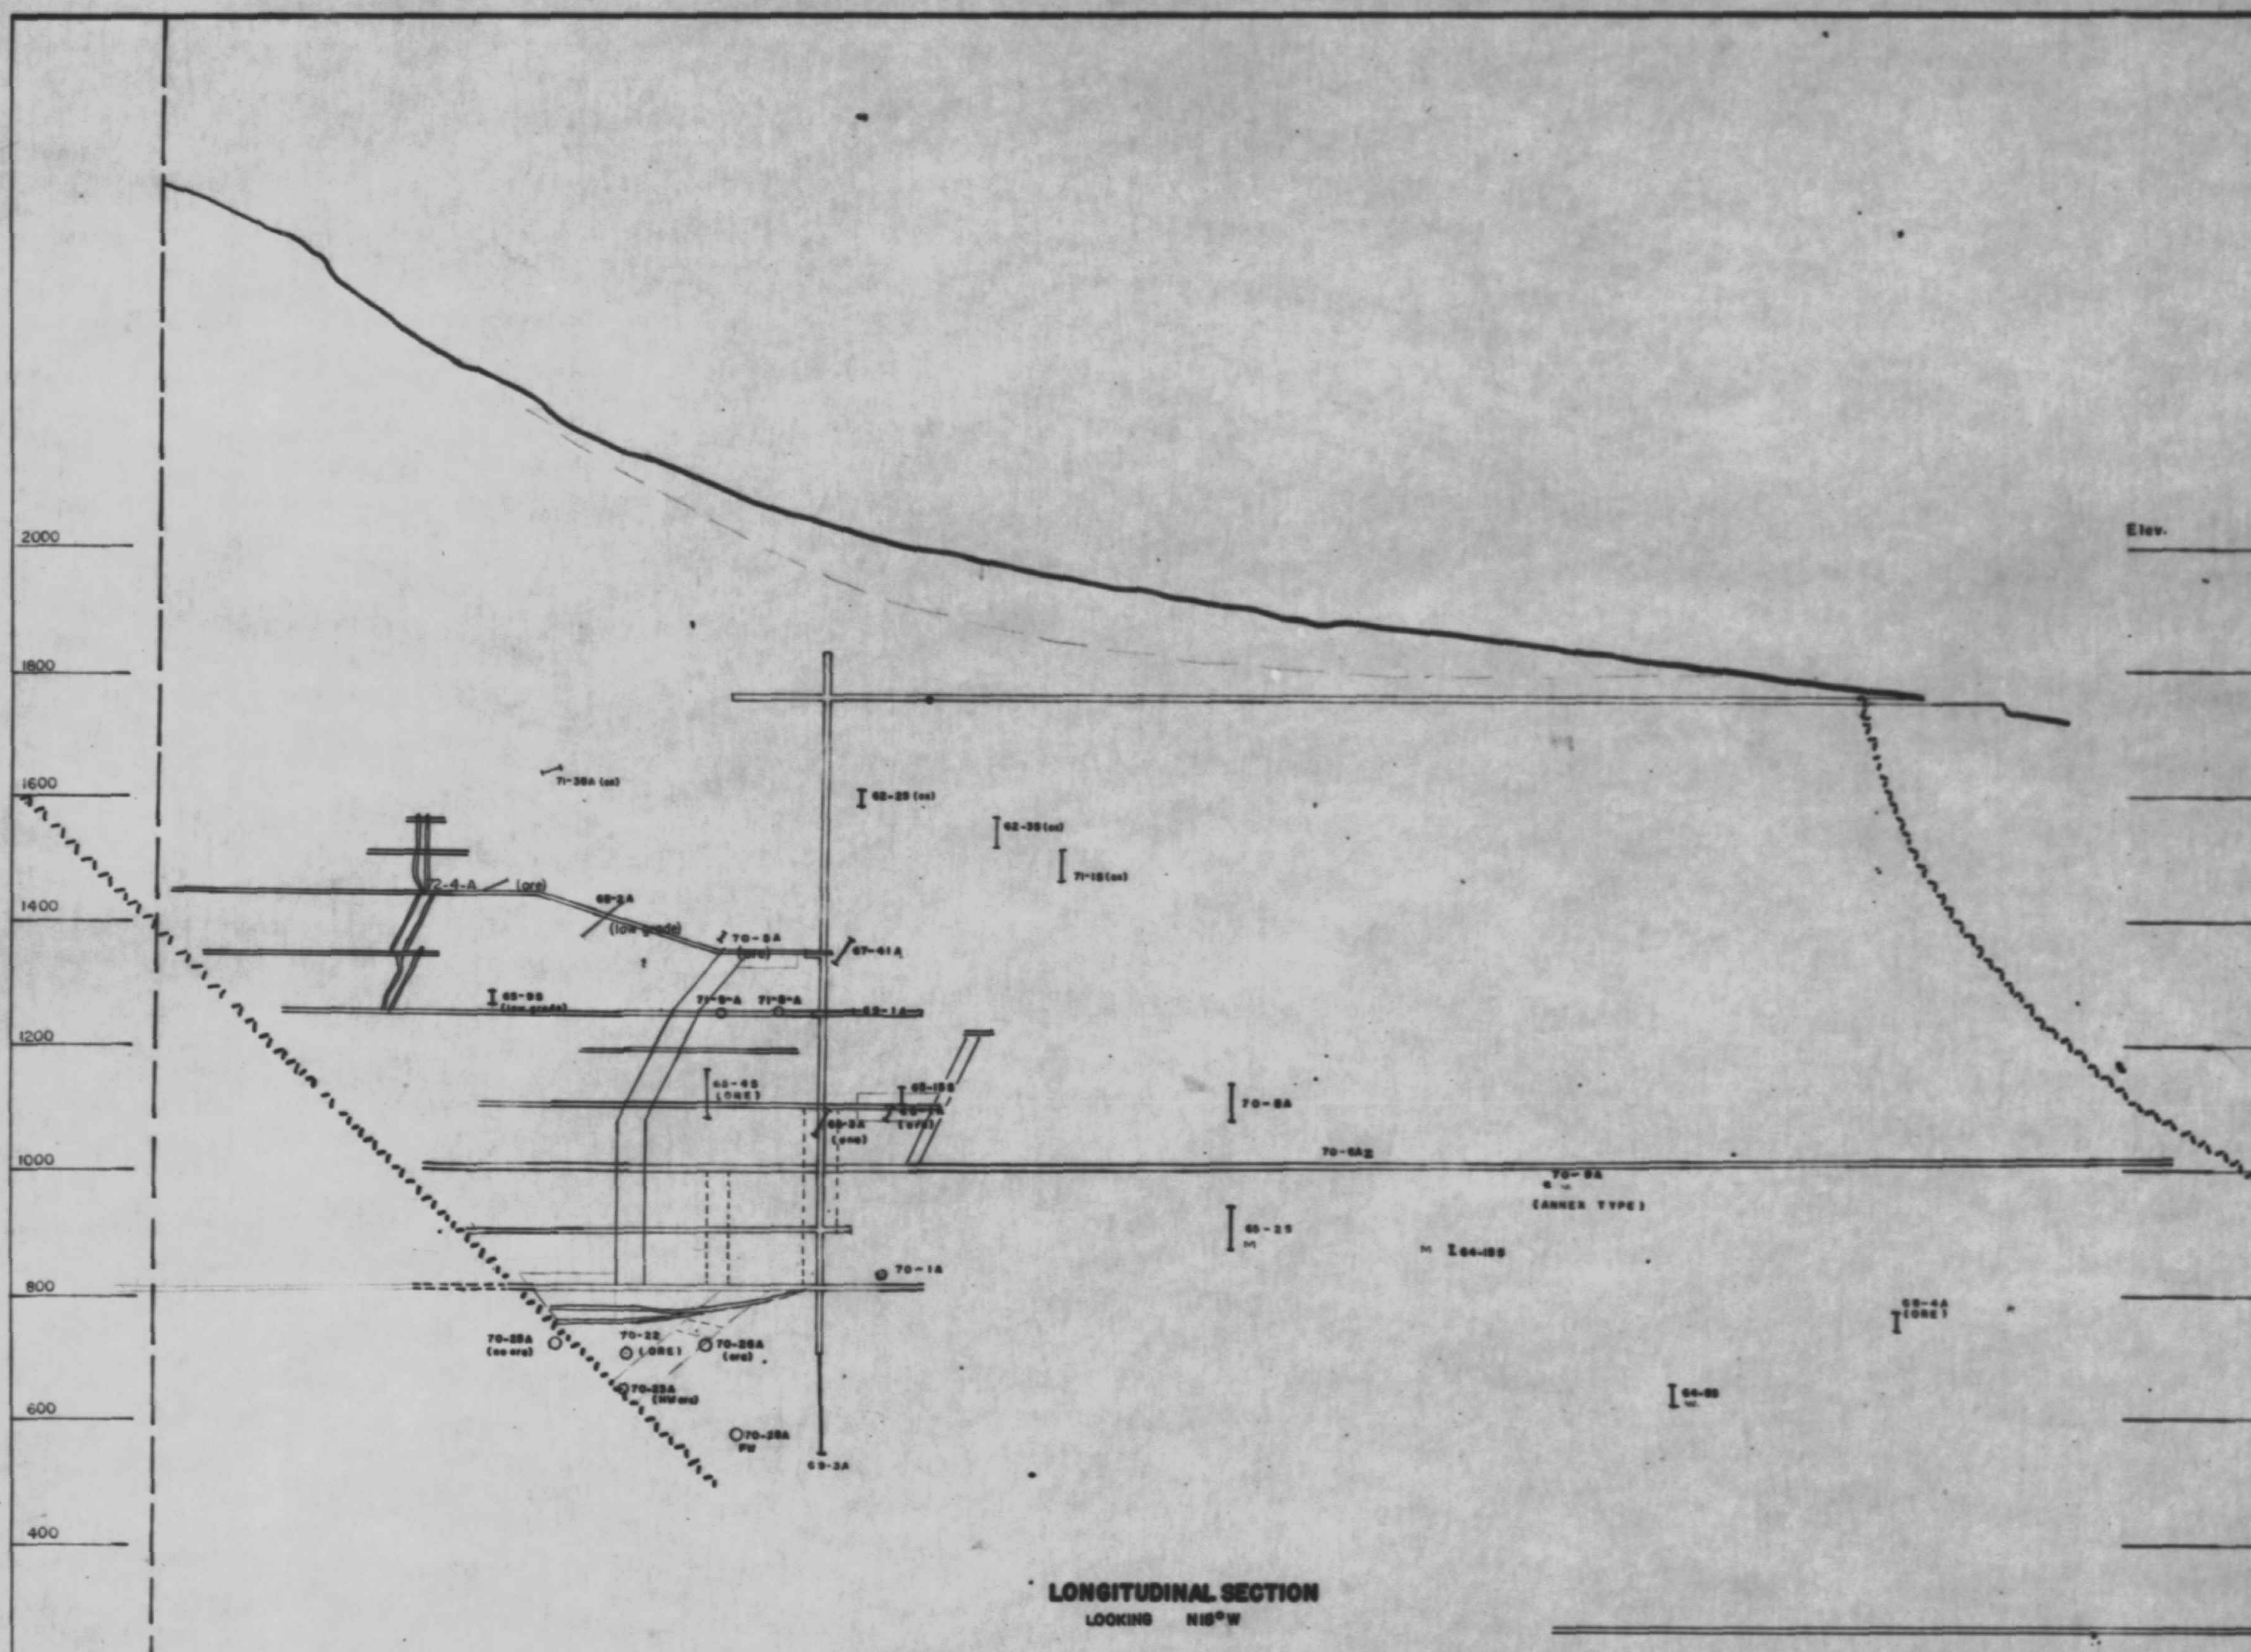

LONGITUDINAL SECTION
 LOOKING N15°W

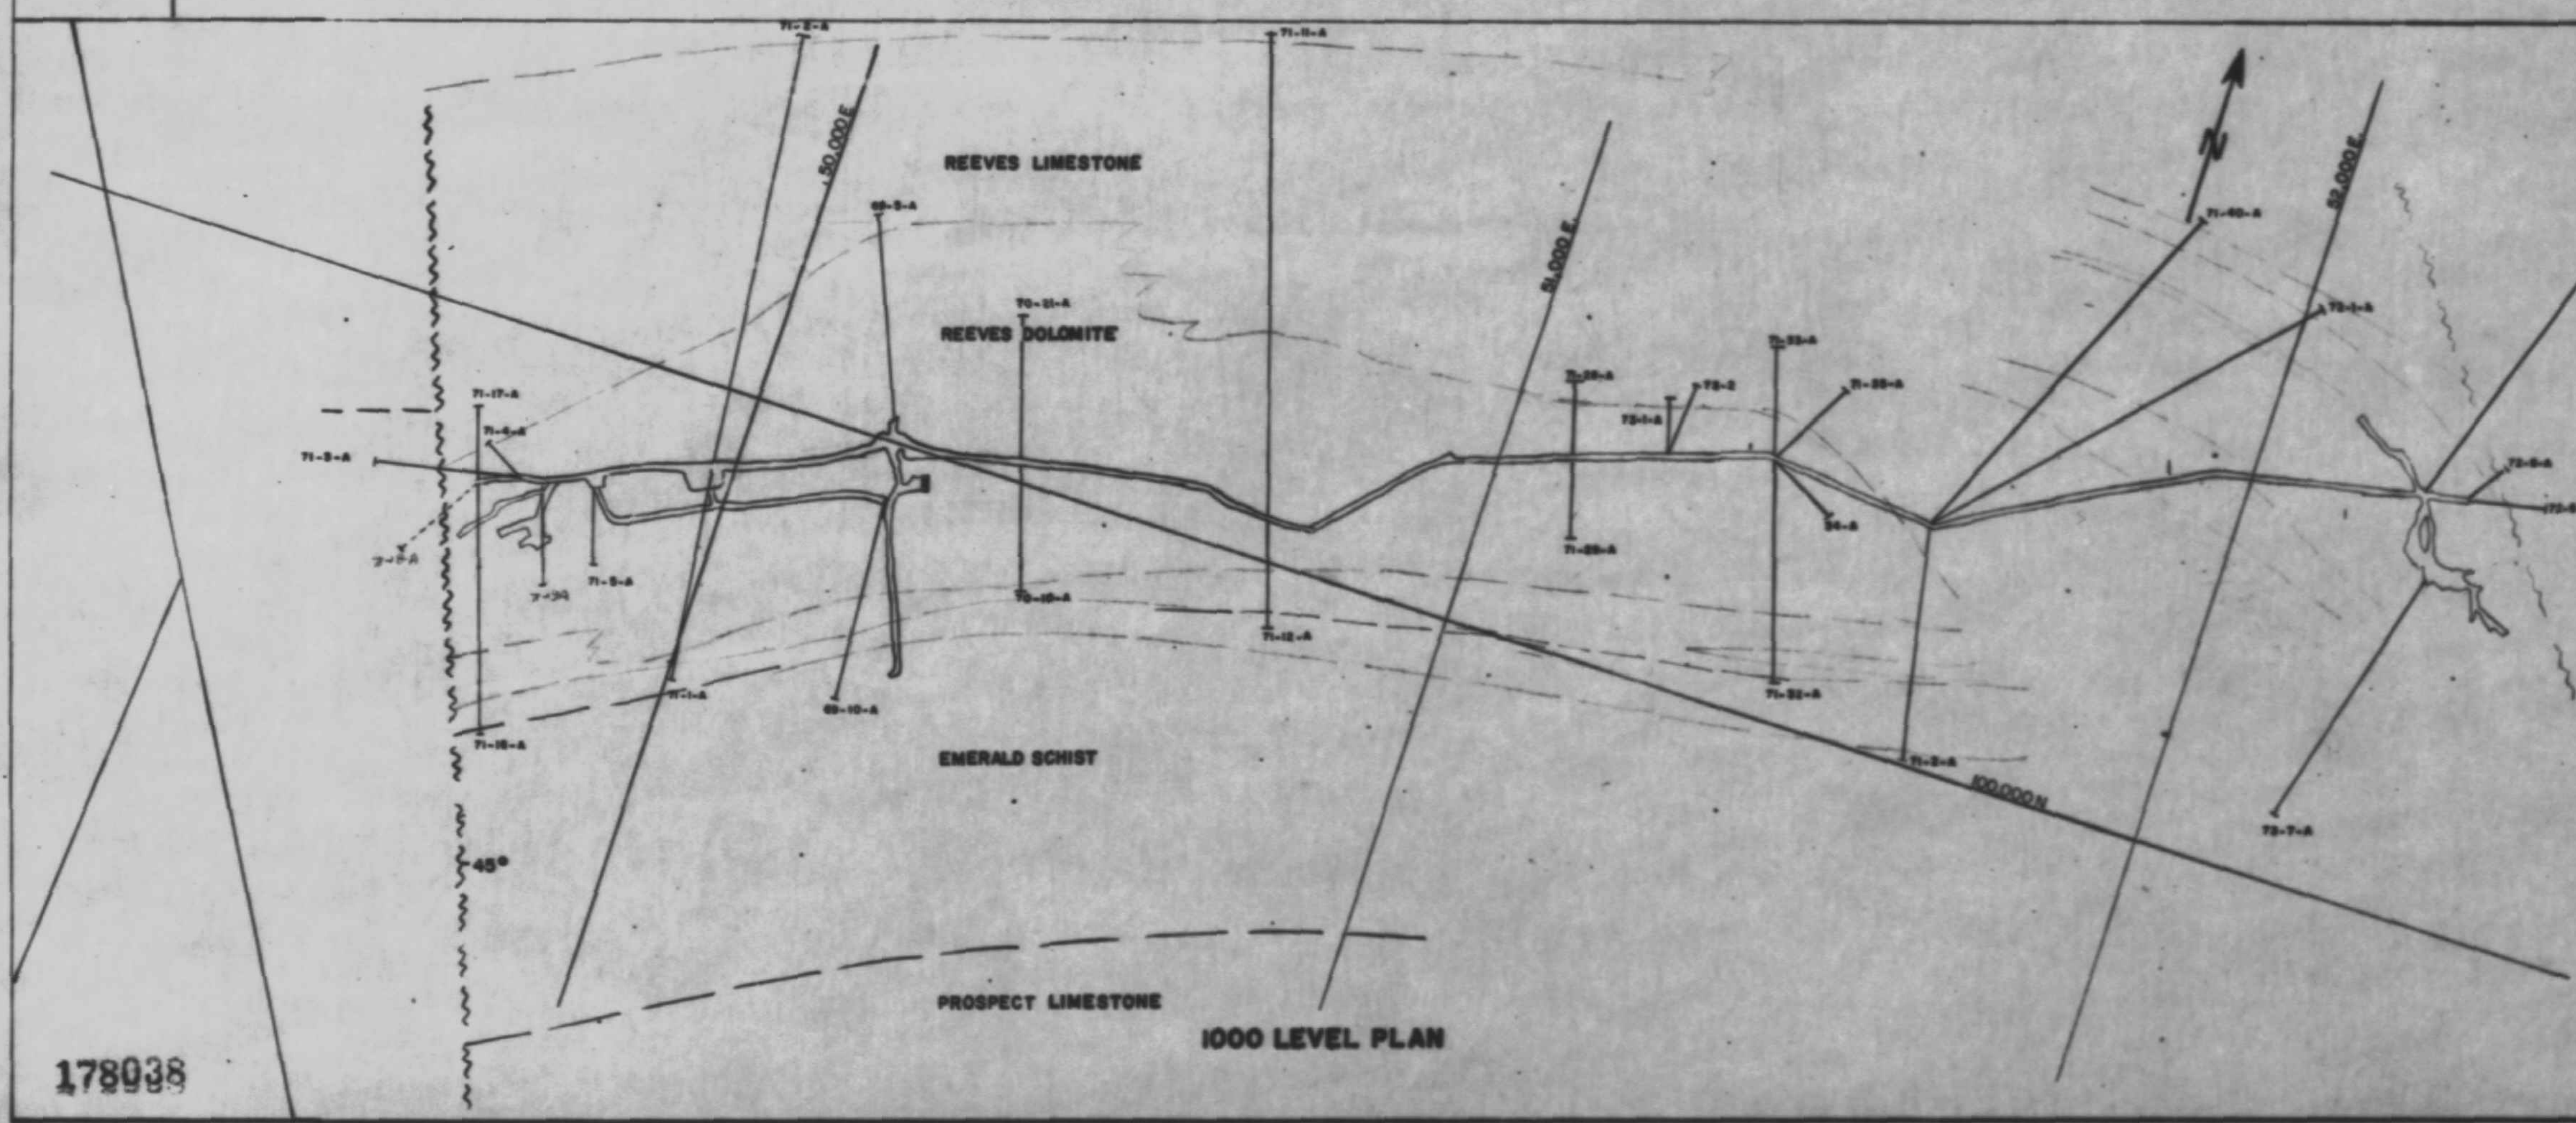

1000 LEVEL PLAN

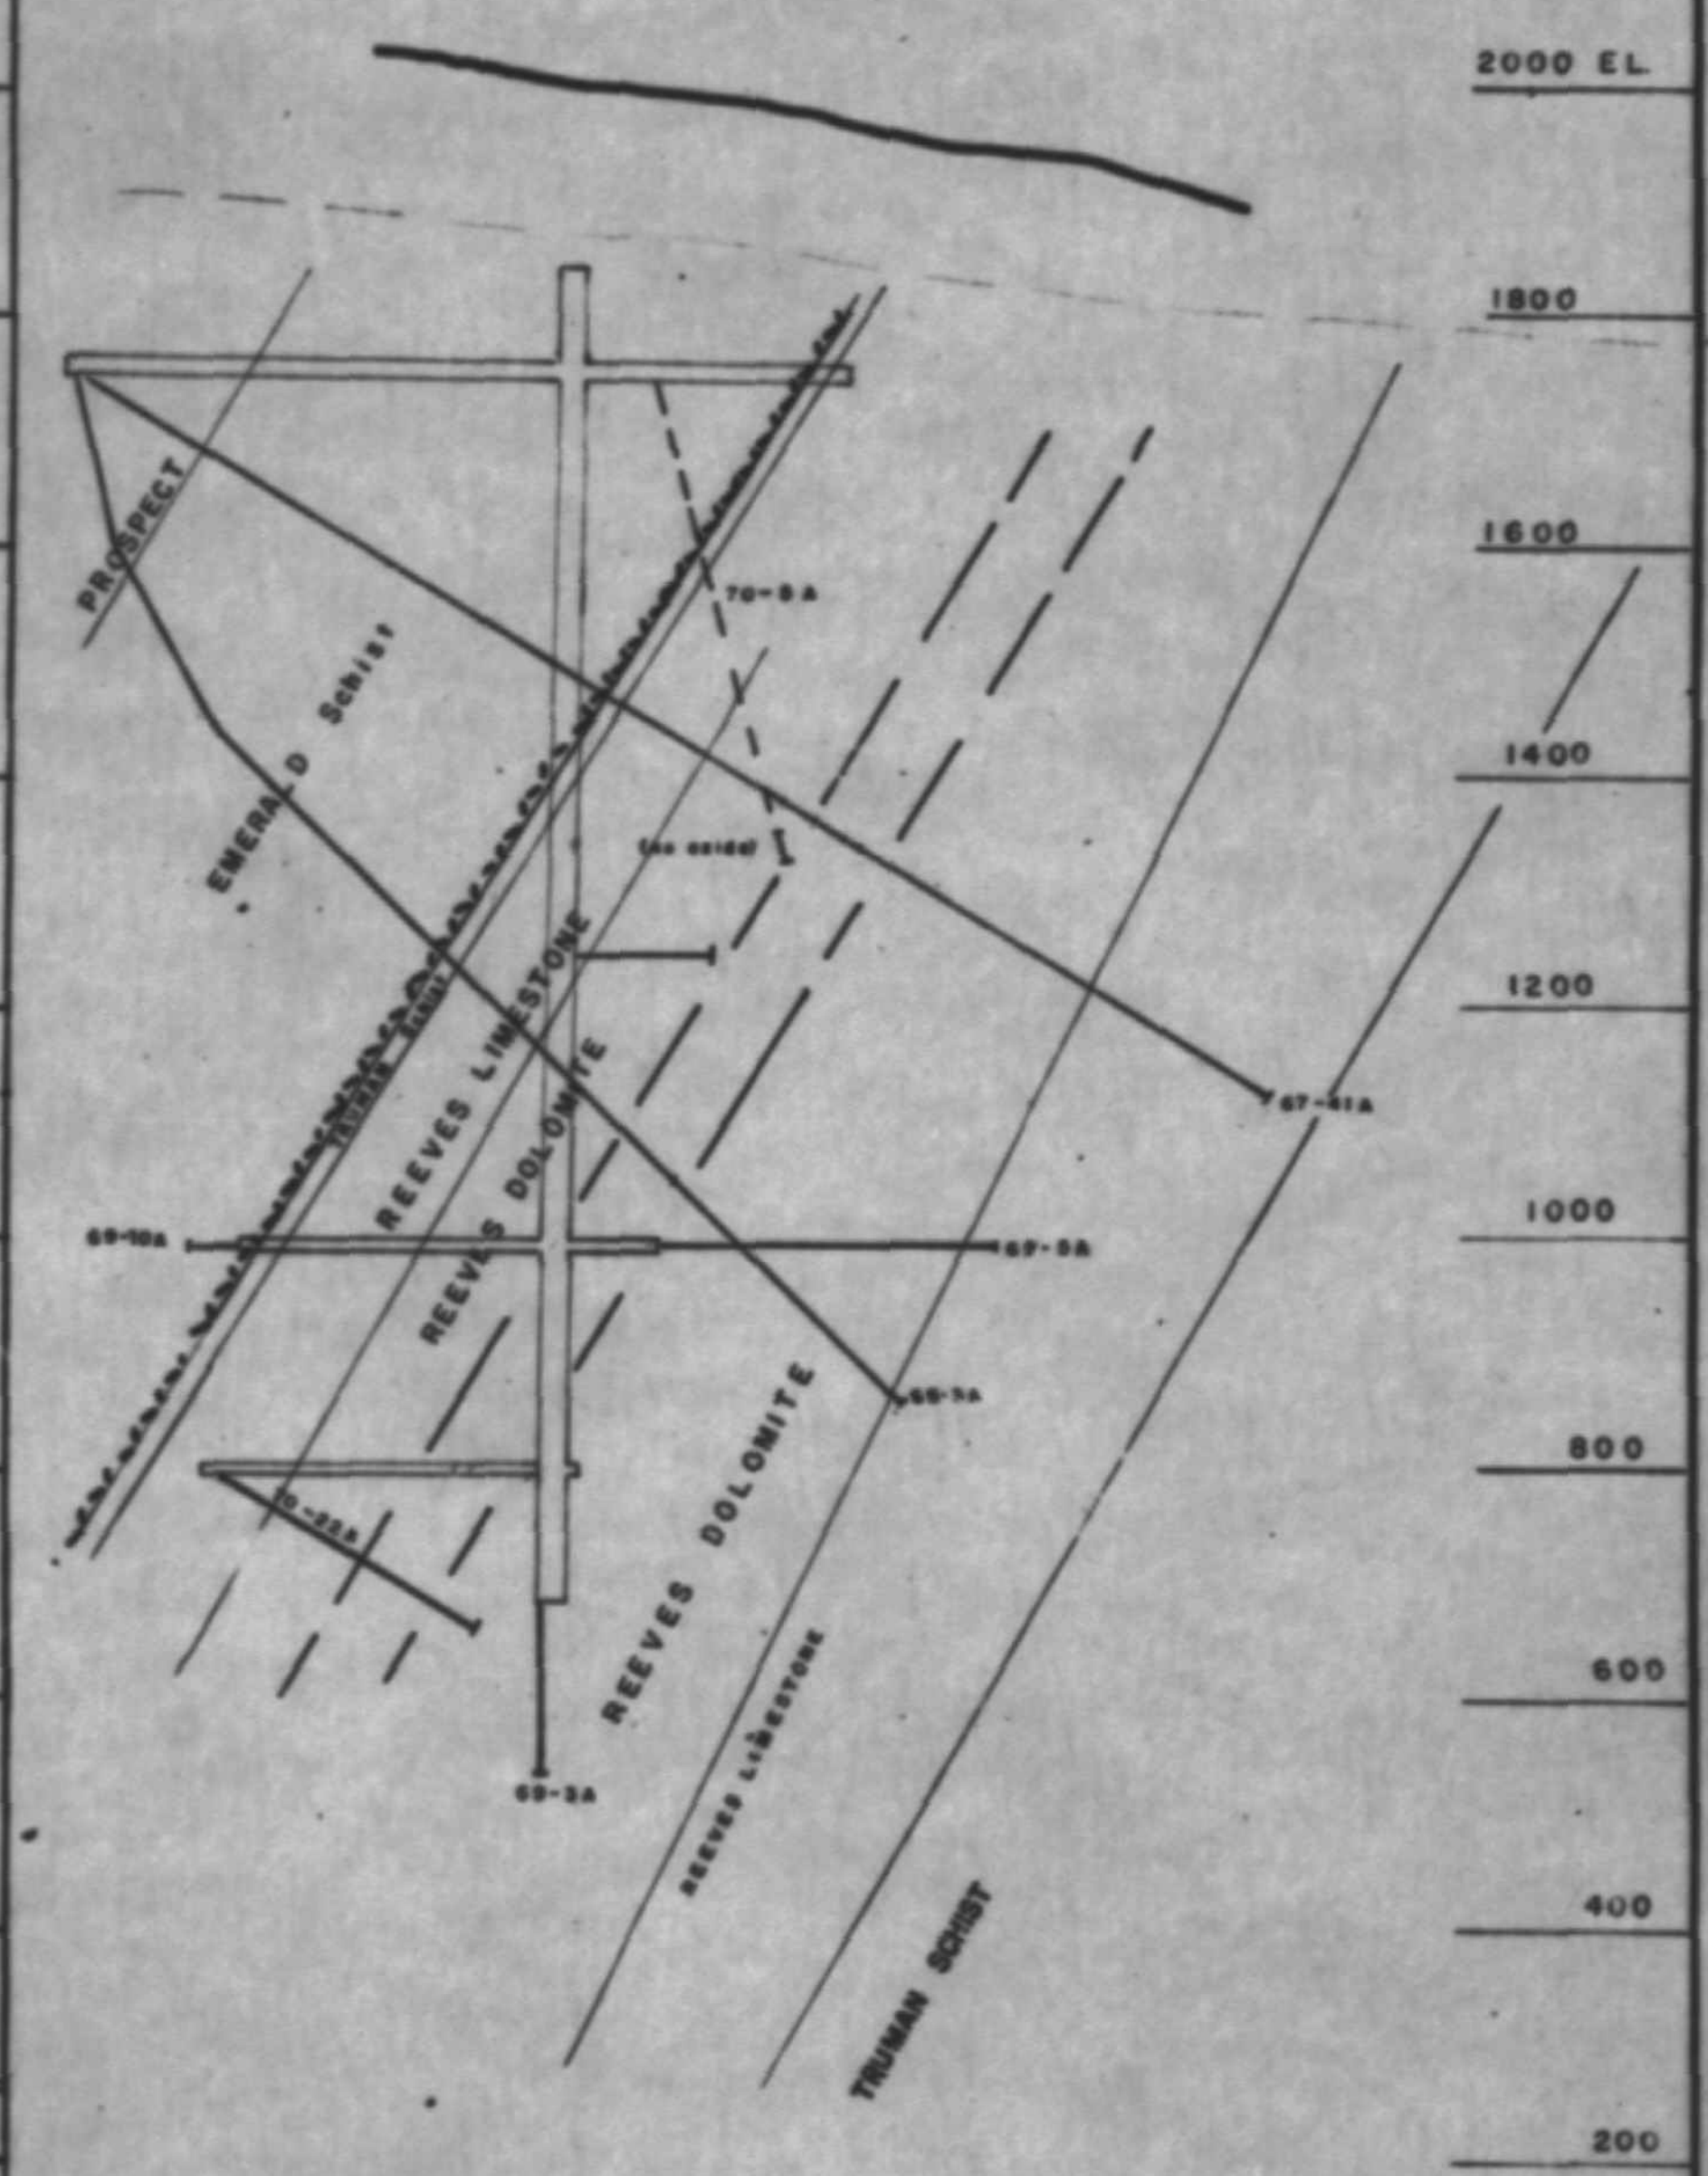

CROSS SECTION
 LOOKING S72°W

ANNEX MINE - SECTIONS			
DATE	DWN BY	PRM	1" = 200'
OCT 1, 1970			
MAR 15, 1971		SHK	
AUG 1, 1972			

178038

178038